



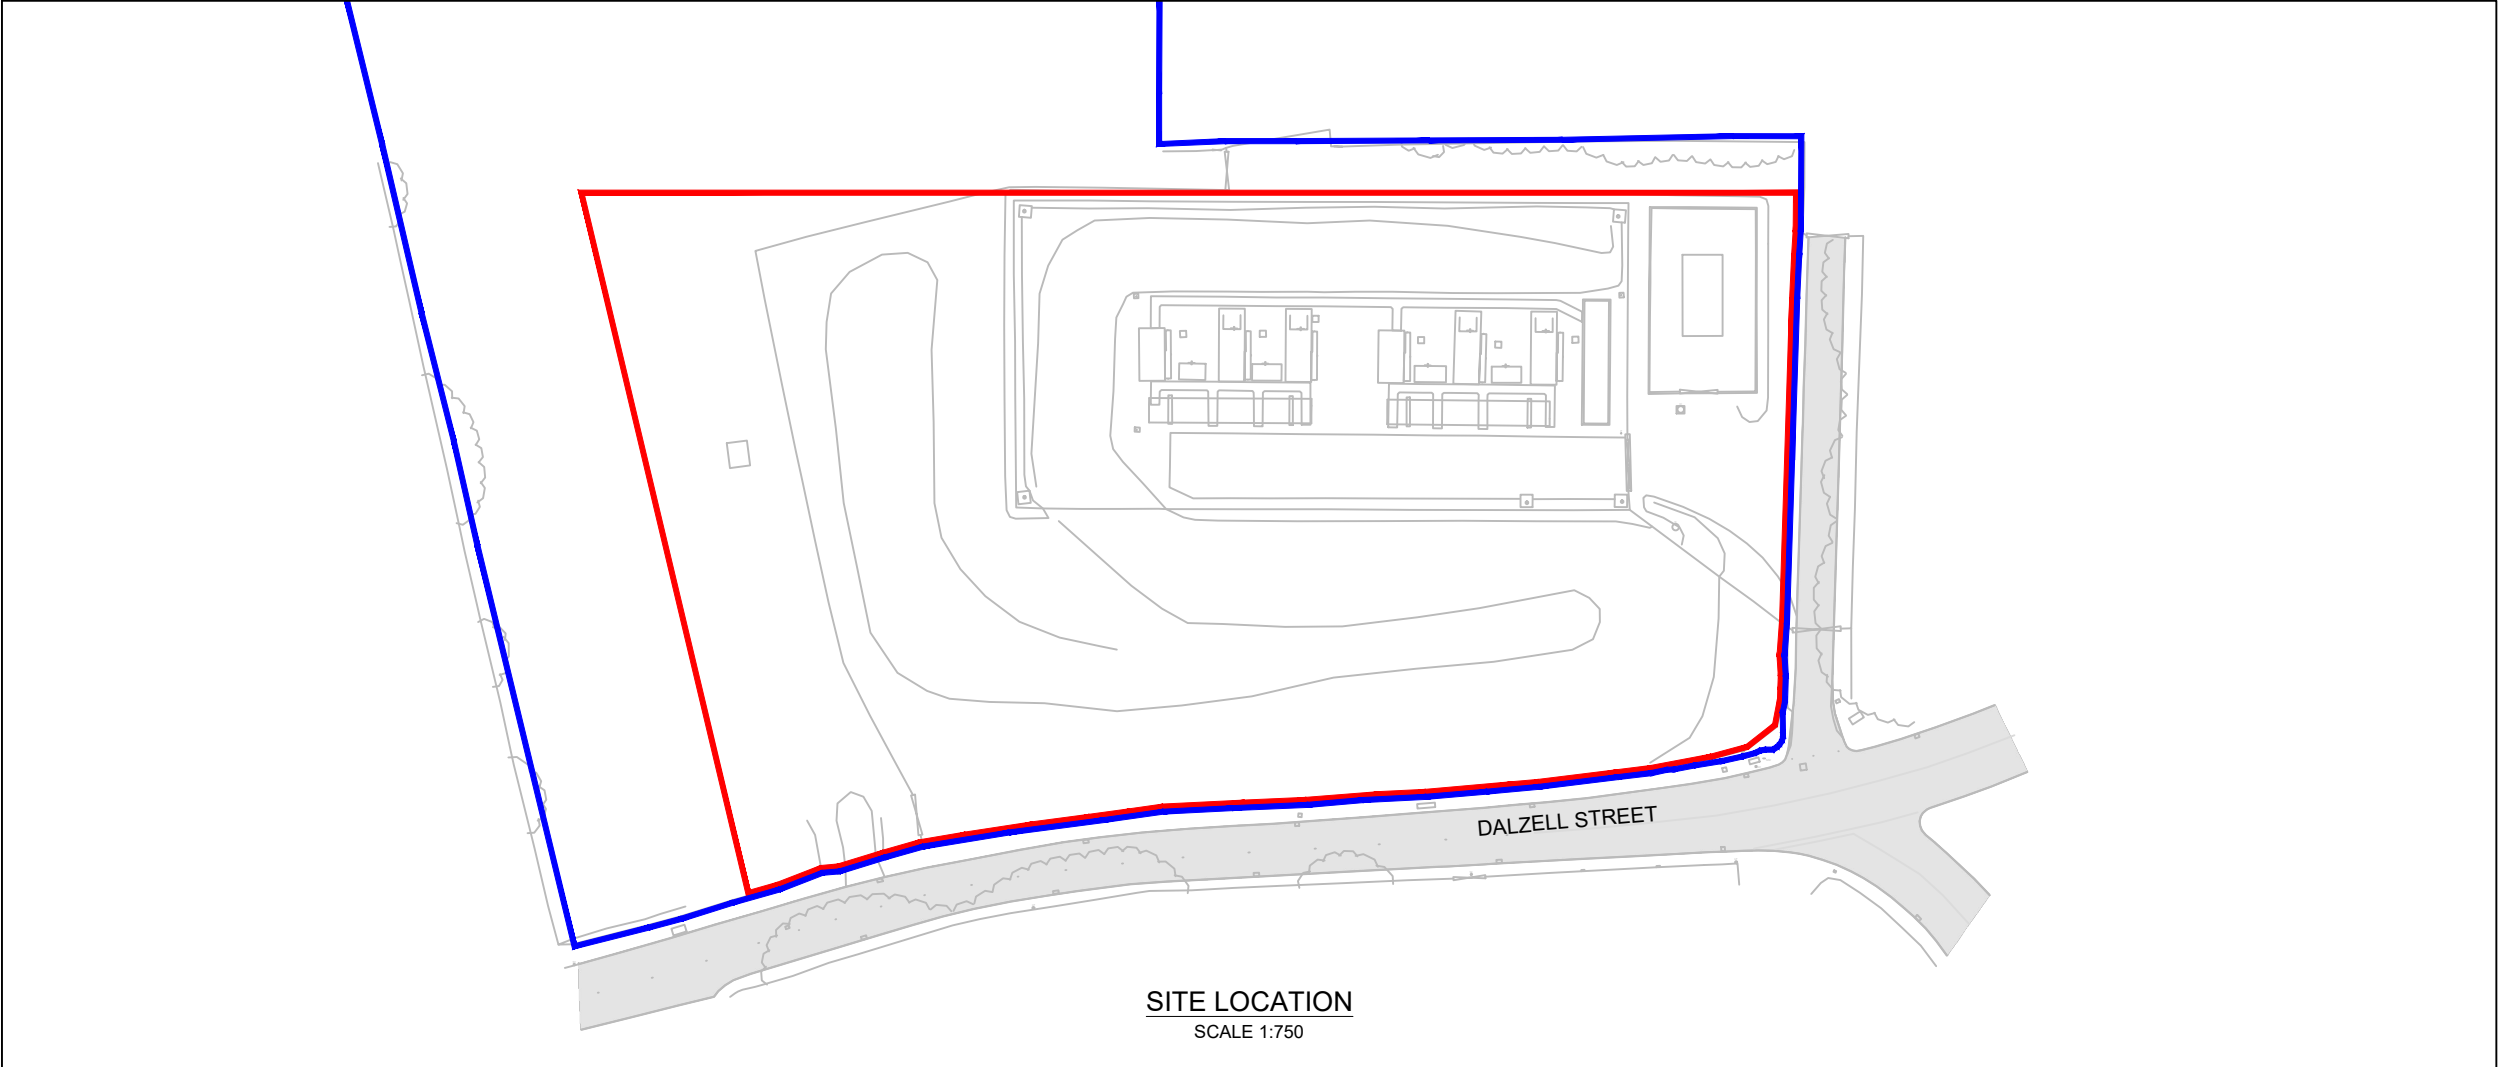

© CROWN COPYRIGHT, ALL RIGHTS RESERVED.
2022 LICENCE NUMBER 0100031673.

- KEY:
- LANDOWNERS BOUNDARY
(INSIDE EDGE OF LINE DENOTES BOUNDARY)
 - DEVELOPMENT BOUNDARY
(OUTSIDE EDGE OF LINE DENOTES BOUNDARY)

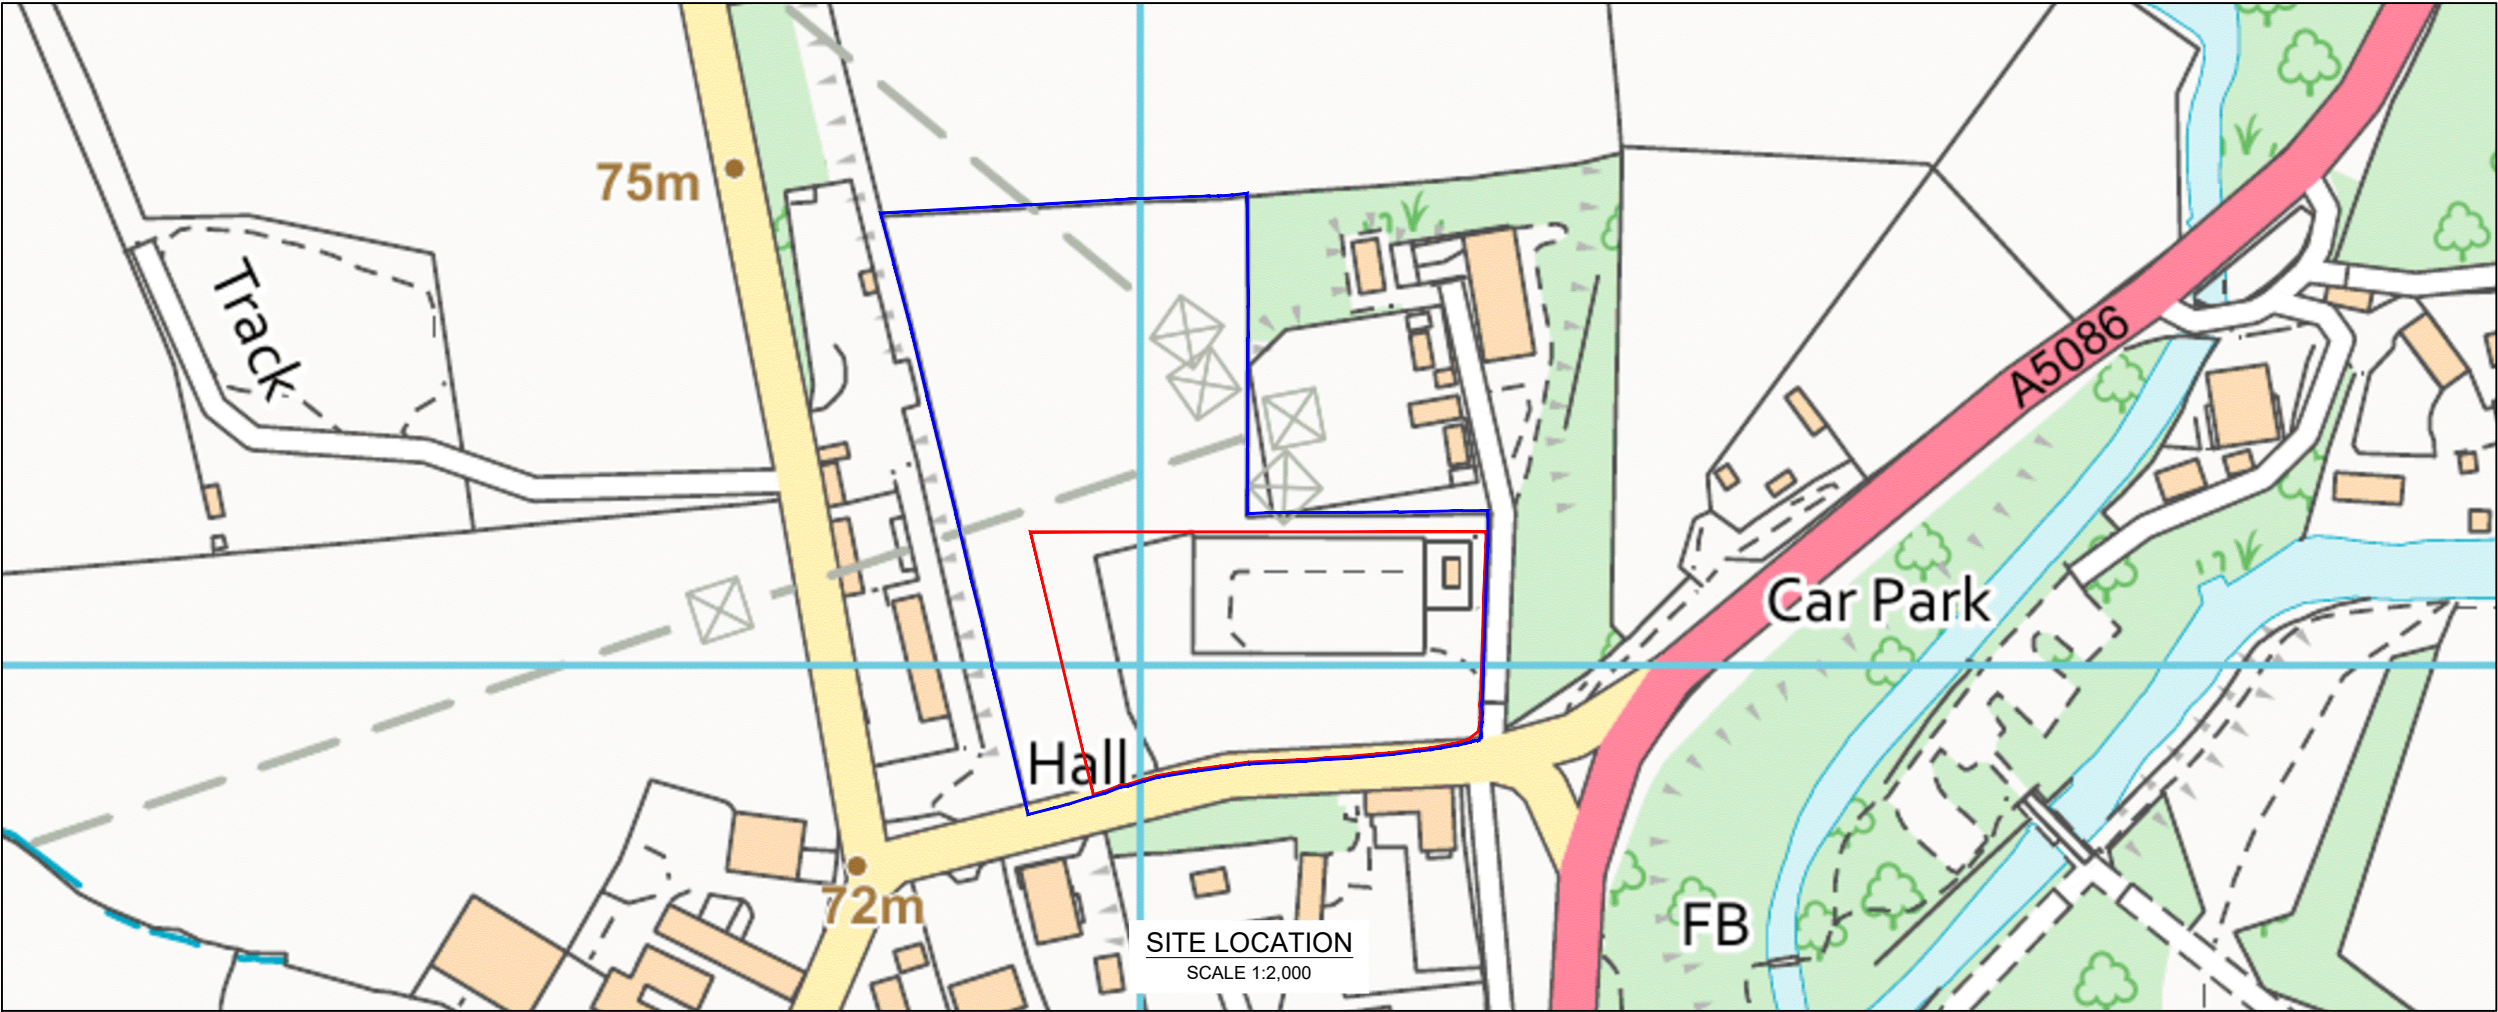

KEY PLAN
N.T.S



1	BM	DC	JF	2022-07-25	FIRST ISSUE
ISSUE	DRAWN	CHKD	APPD	DATE	REVISION NOTES
PURPOSE				COORDINATES	
PLANNING				OSGB 1936	
SCALE				DATUM	
AS SHOWN @A3				N/A	
LAYOUT DRAWING				T-LAYOUT NO	
N/A				N/A	

PROJECT TITLE
**CLEATOR ENERGY STORAGE
FACILITY EXTENSION**

DRAWING TITLE
LOCATION PLAN

RES DRAWING NUMBER	REV
04989-RES-MAP-DR-XX-101	1

THIS DRAWING IS THE PROPERTY OF RENEWABLE ENERGY SYSTEMS LIMITED AND NO REPRODUCTION MAY BE MADE IN WHOLE OR IN PART WITHOUT PERMISSION



BEAUFORT COURT,
EGG FARM LANE,
KINGS LANGLEY,
HERTS WD4 8LR, UK
TEL +44 (0) 1923 299200
WWW.RES-GROUP.COM