



Proposals
1:50 scale

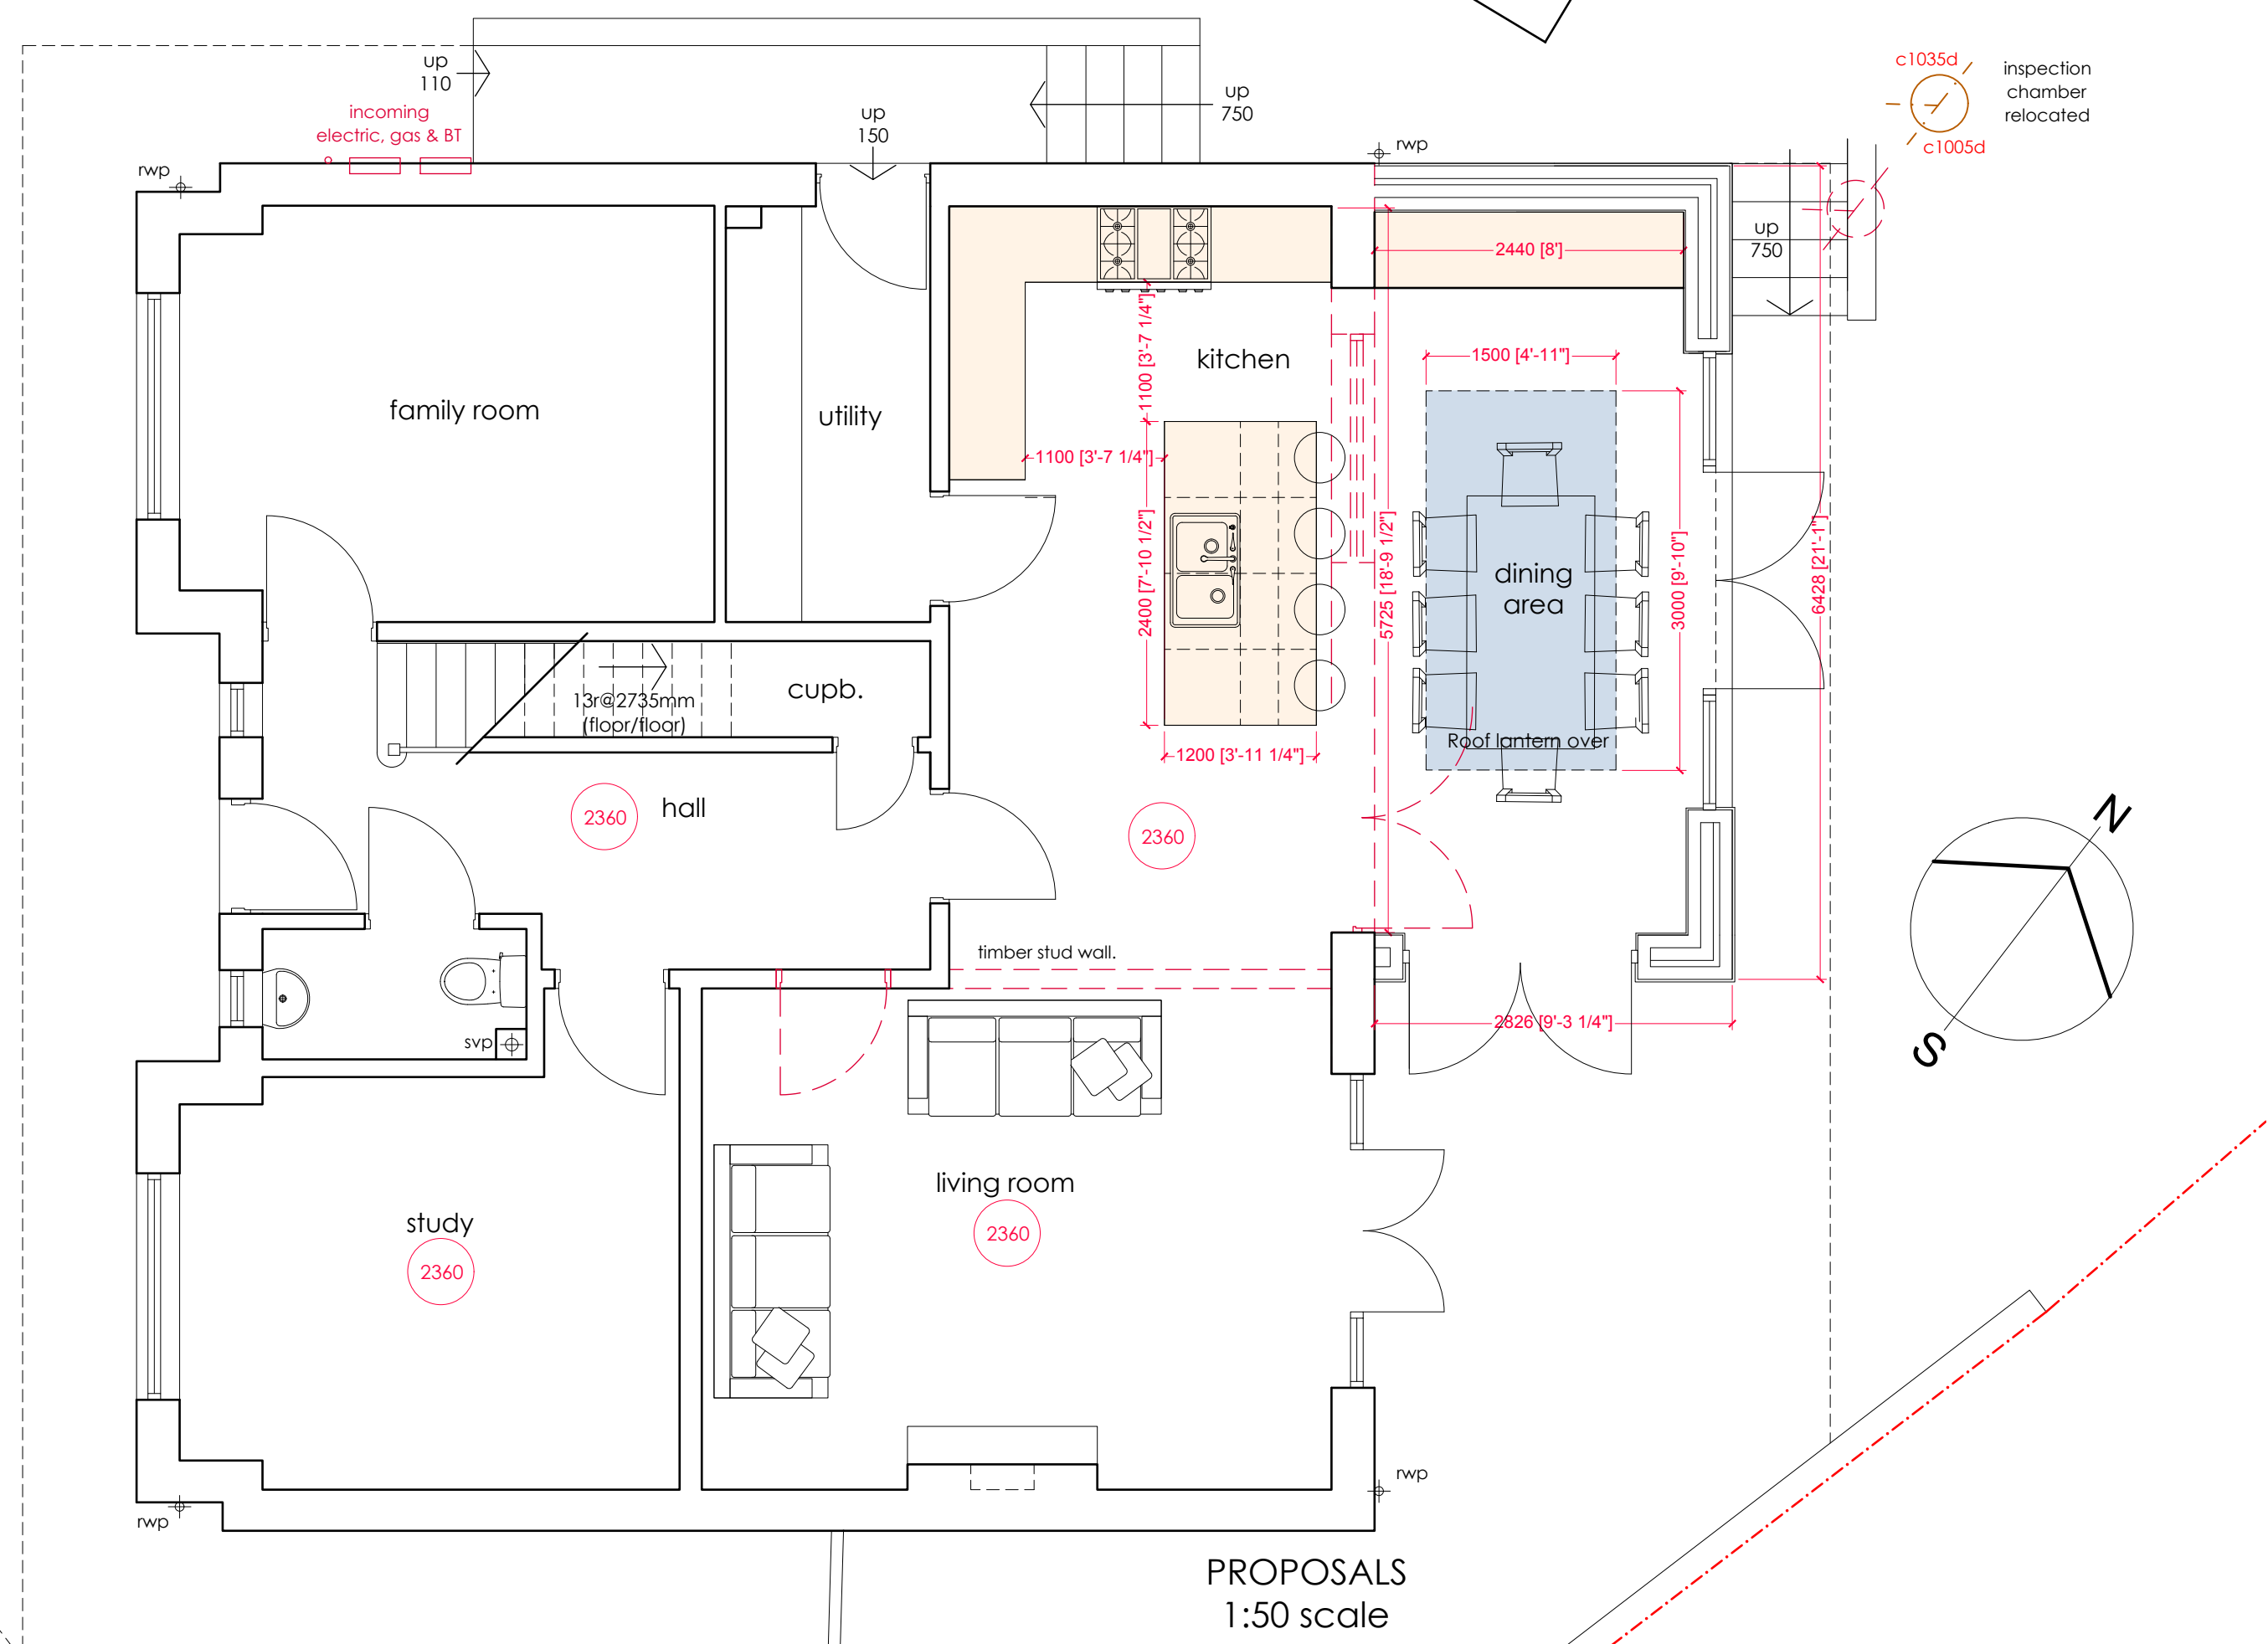


Proposed Elevations
1:50 scale

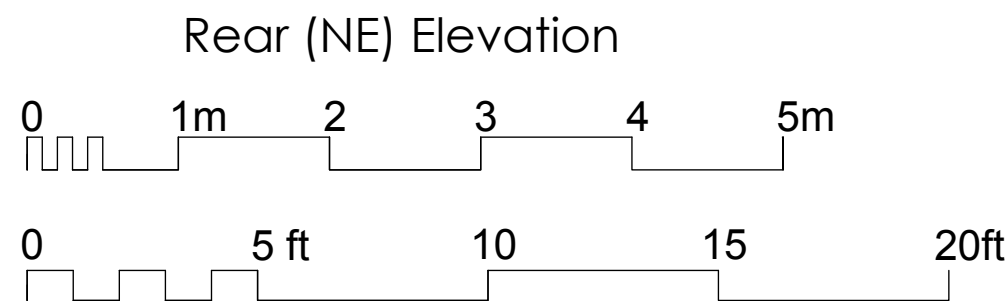


Materials

- Walls - Brick to match existing
- Roof finishes - Single ply or rubberized roofing membrane
- Windows/Glazed doors - Powder coated aluminium/Upvc
- Fascias - Painted timber to match existing
- Rooflight - powder coated aluminium
- Gutters and downpipes - Upvc/powder coated aluminium Ogee section to new roof

Site Location Plan
1:200 scale

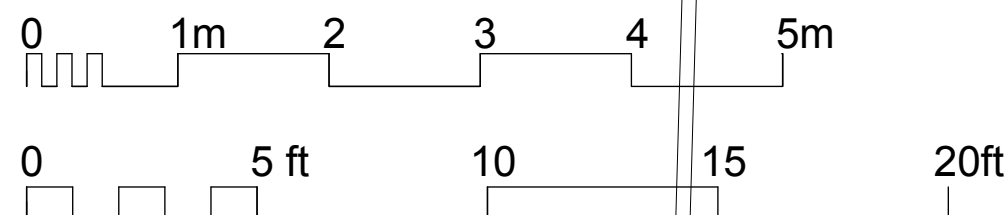

Proposed Block Plan
1:200 scale

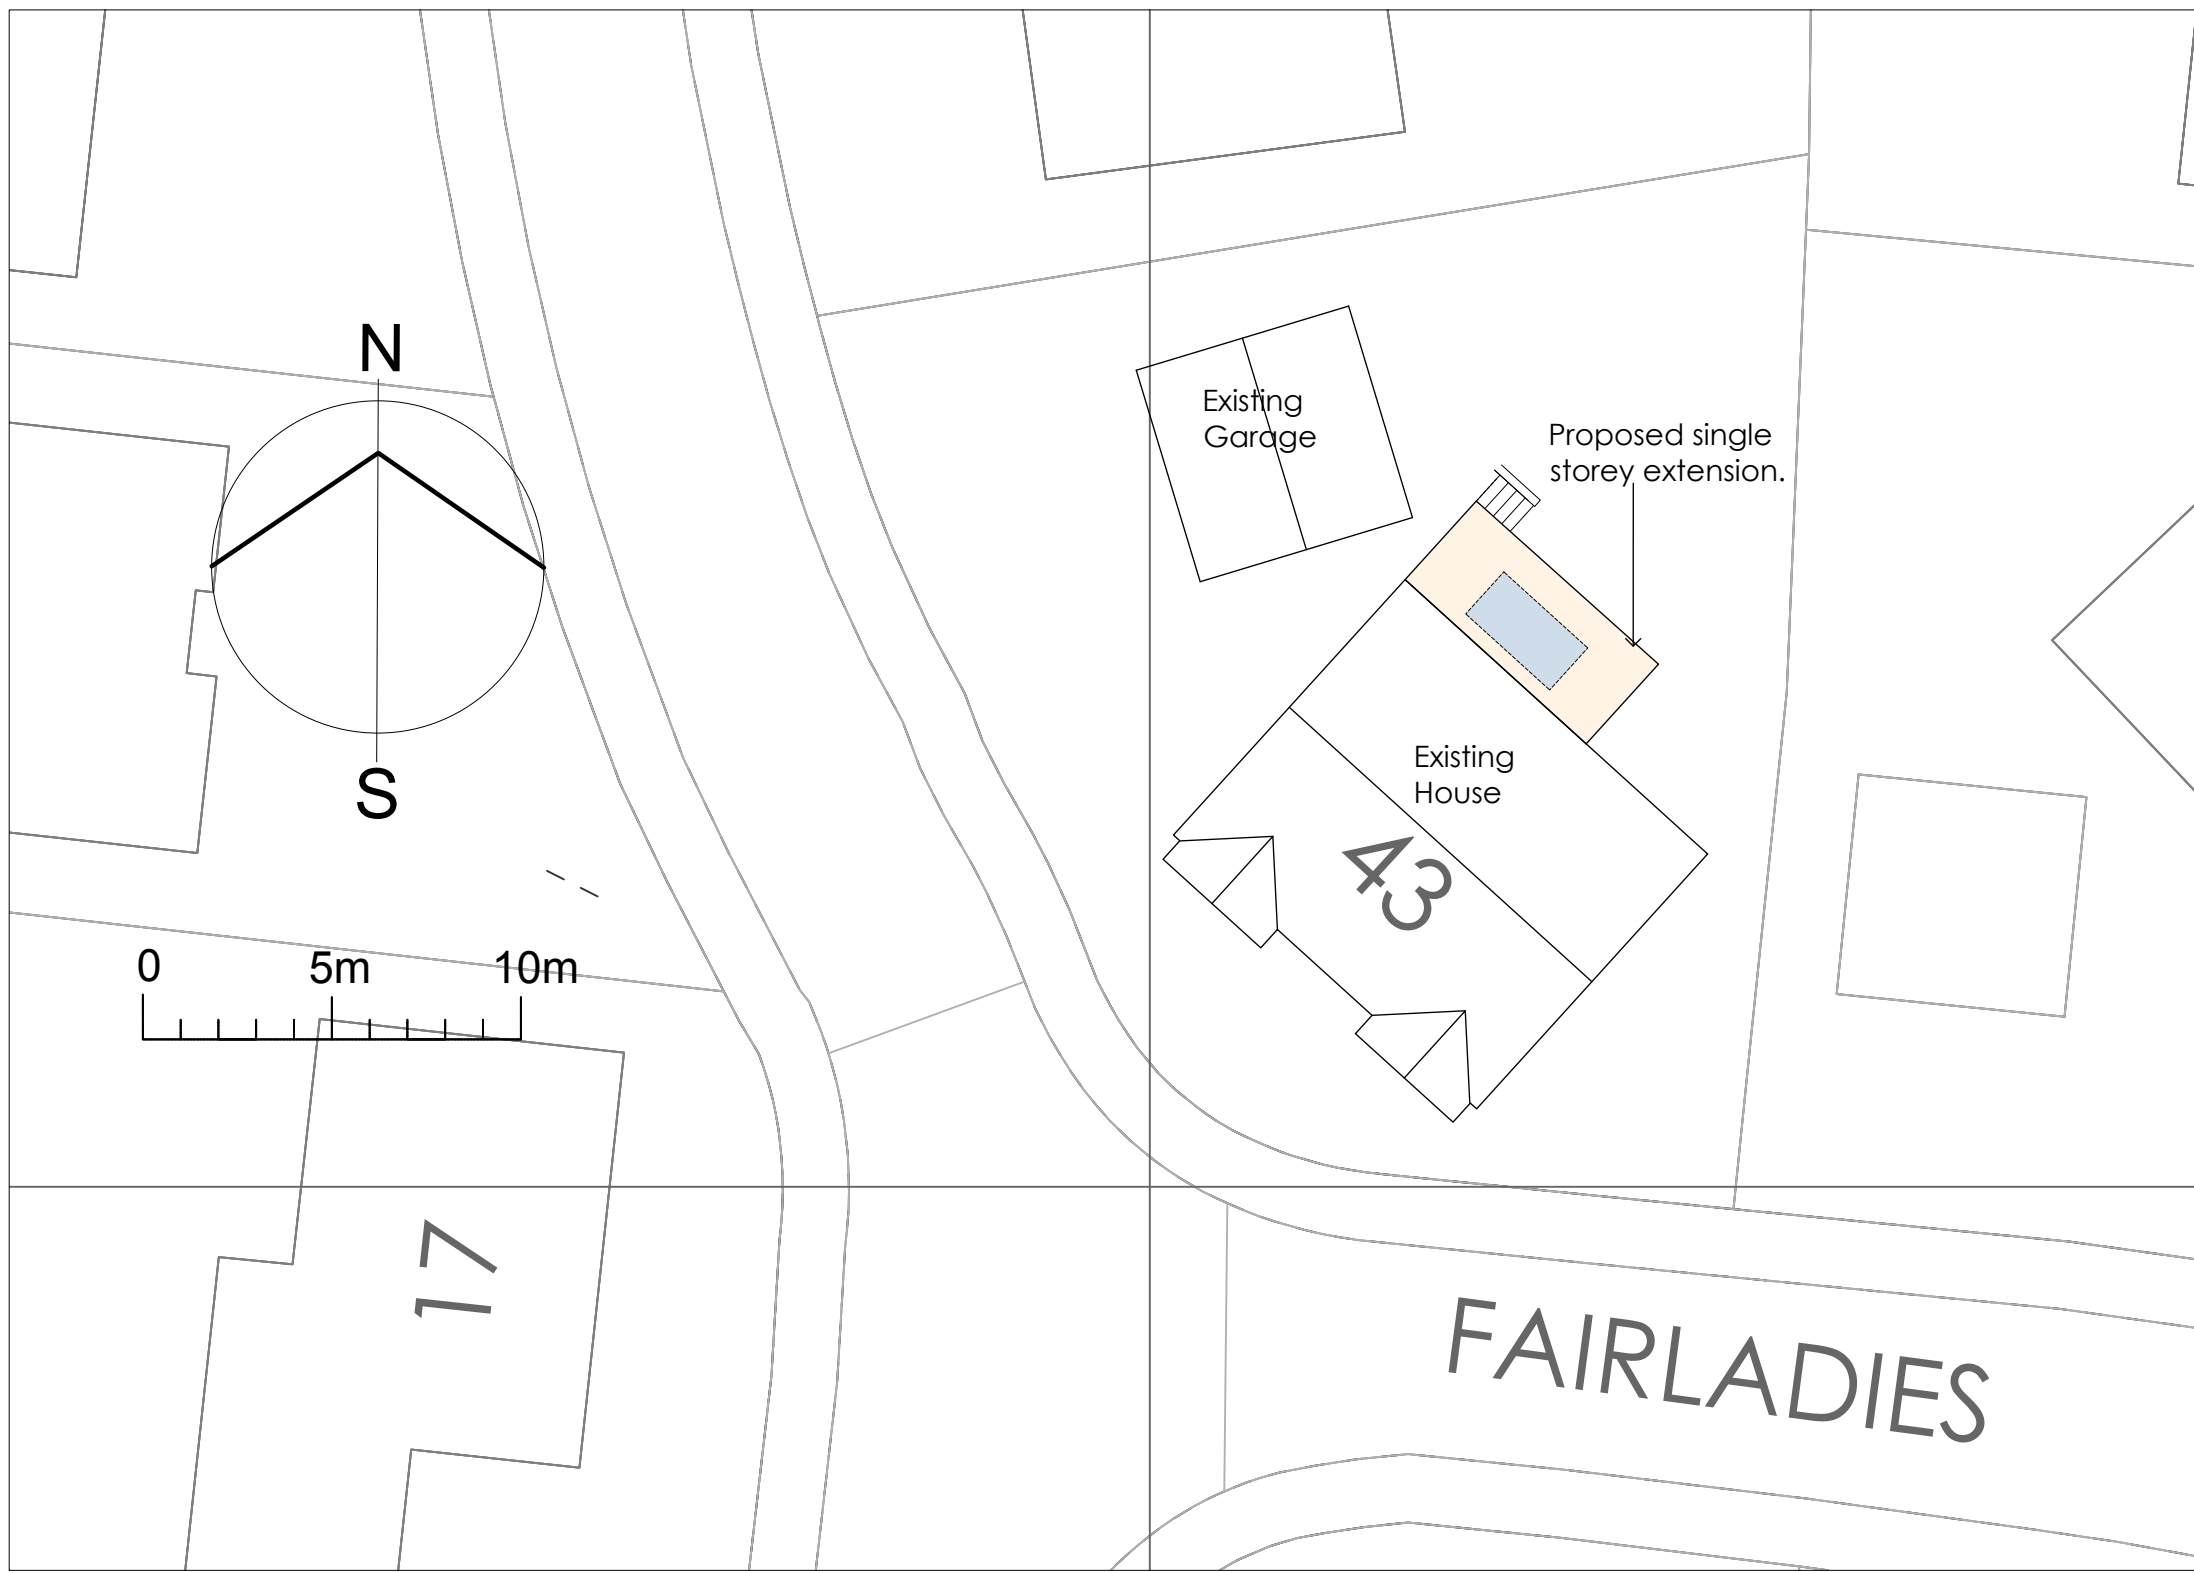

RV	DATE	COMMENTS
A	23.12.20	Preferred options developed and drawn
B	11.01.21	Block, Site Location and materials added
C	12.01.21	Config of doors amended

SKETCH PROPOSALS
PLANS AND ELEVATIONS

PROPOSED ALTERATIONS
43 FAIRLADIES
ST BEES
for MR & MRS NEWLAND

DRAWING NO.: 20.39.04C
SCALE: 1:50@A1
DRAWN BY: CW
DATE: DEC 2020



43 The Mount | Papcastle | Cockermouth | Cumbria | CA13 0JZ
studio@wkdesignarchitects.co.uk | www.wkdesignarchitects.co.uk
Carolyn Williamson 07773 329572 | Paul Kitchen 07968 094847