


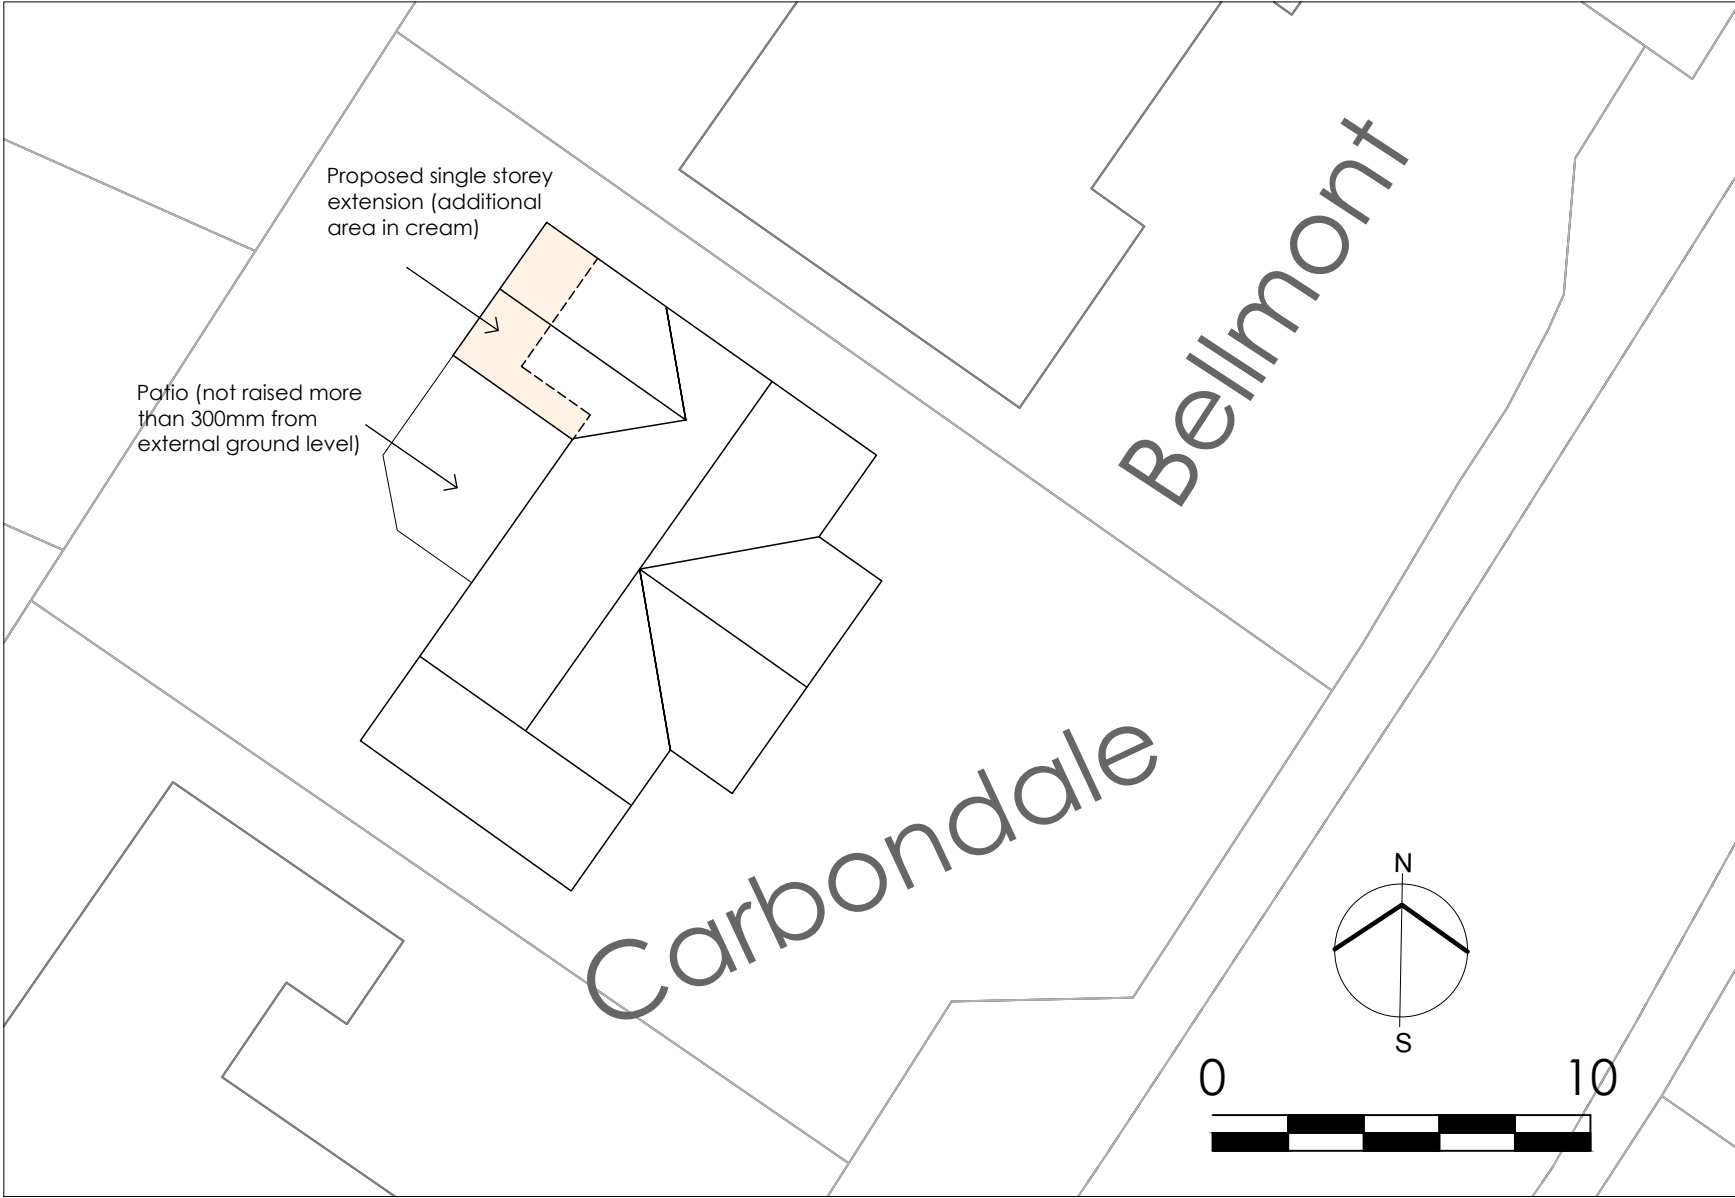

Block Plan
1:200 scale



Site Location Plan
1:1250 scale

RV	DATE	COMMENTS
-	-	-
-	-	-
-	-	-
-	-	-

Block and Site Location
Proposed sunroom extension

Carbondale
Cleator Moor
Julie and John Teasdale

DRAWING NO. : 24.05.05
SCALE : as noted@A3
DRAWN BY : CW
DATE : July 24



43 The Mount | Papcastle | Cockermouth | Cumbria | CA13 0JZ
studio@wkdesignarchitects.co.uk
www.wkdesignarchitects.co.uk
Carolyn Williamson - Director - 07773 329572
Paul Kitchin- Director - 07968 094847