
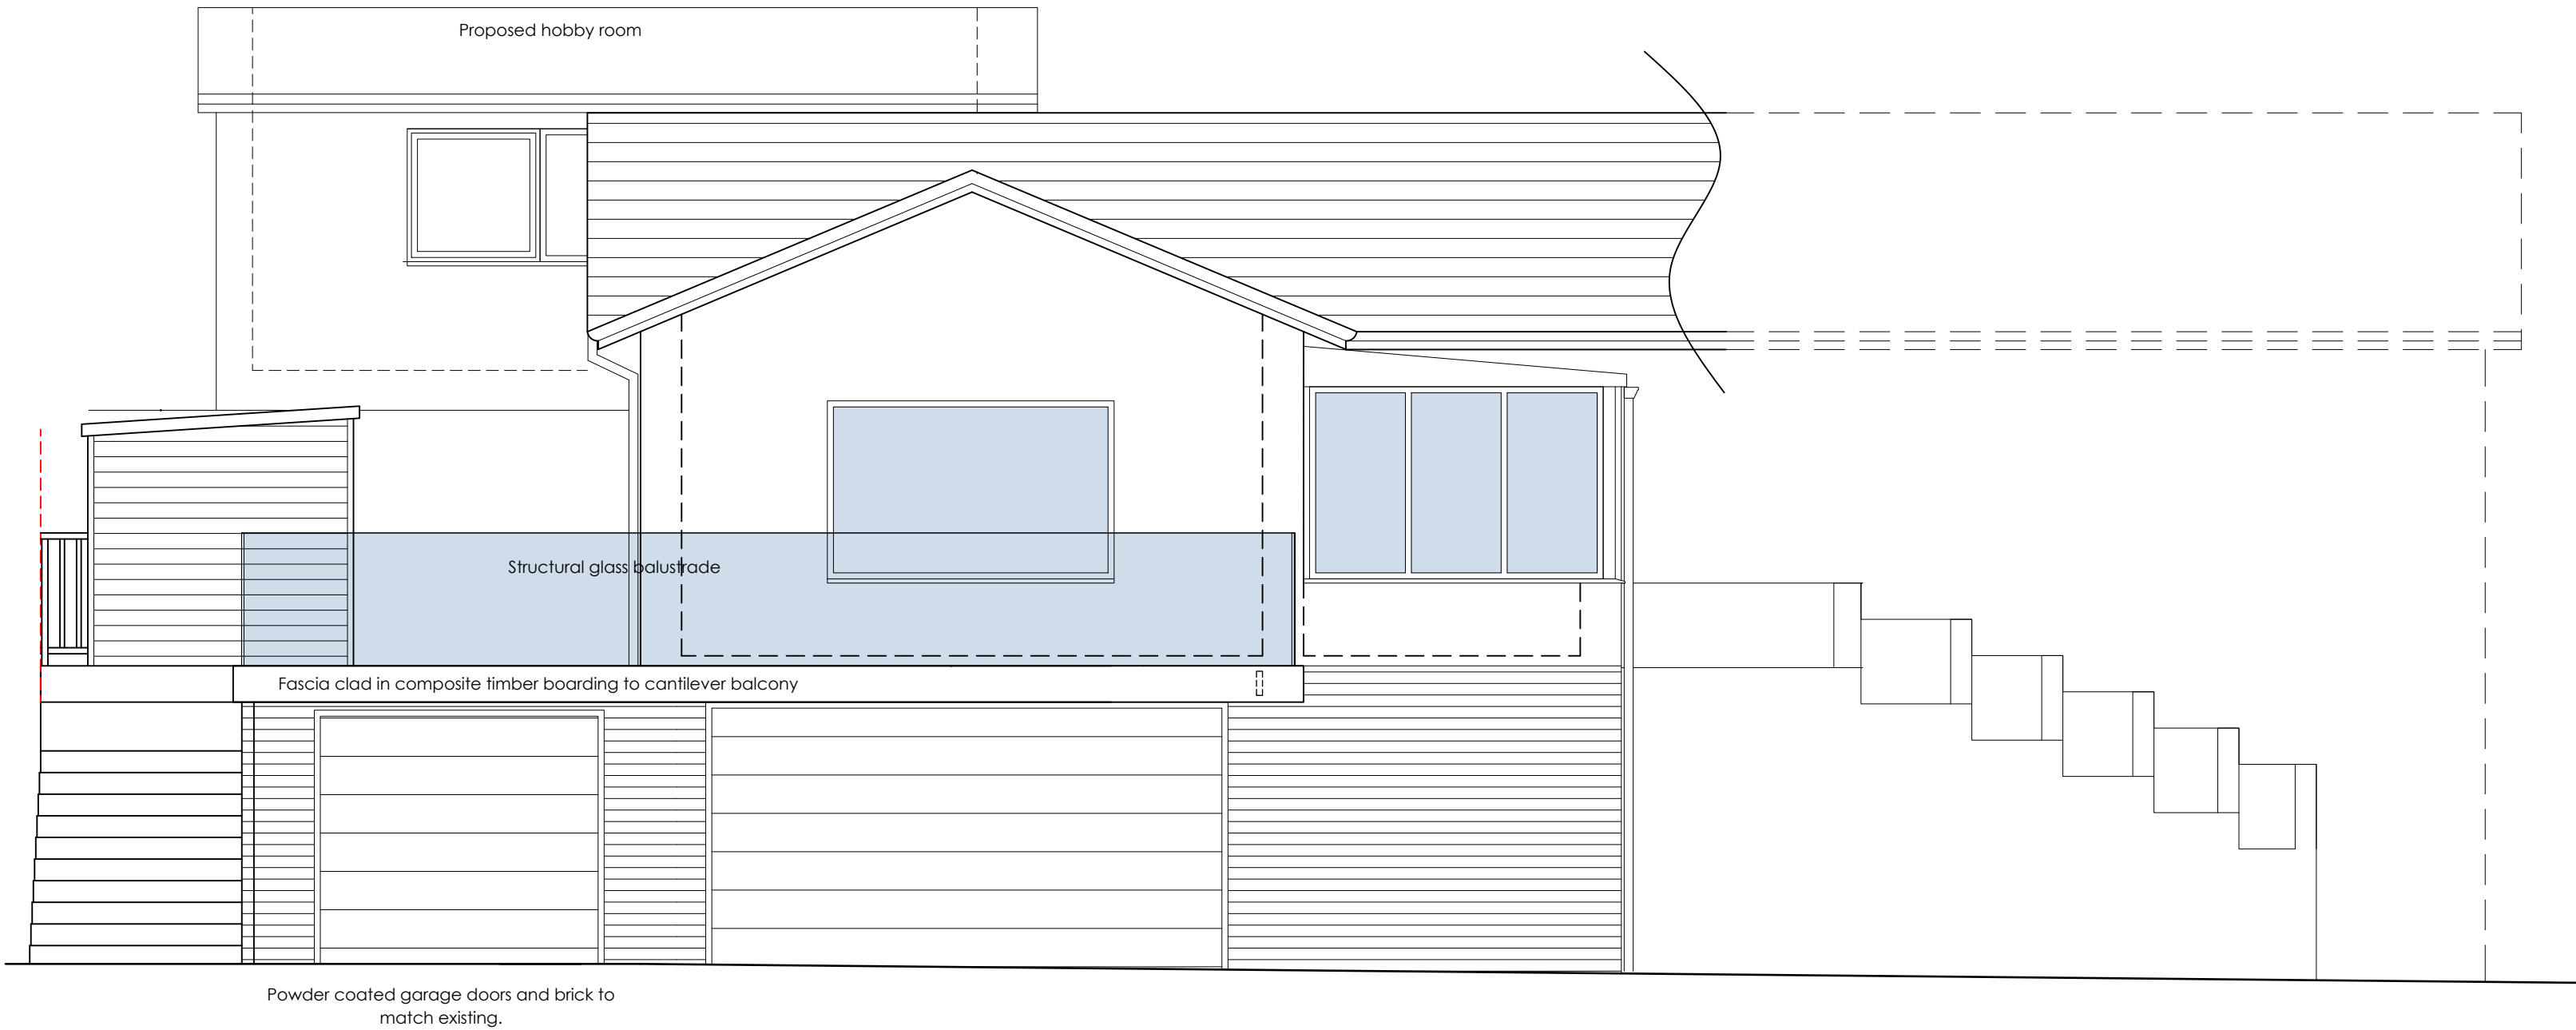
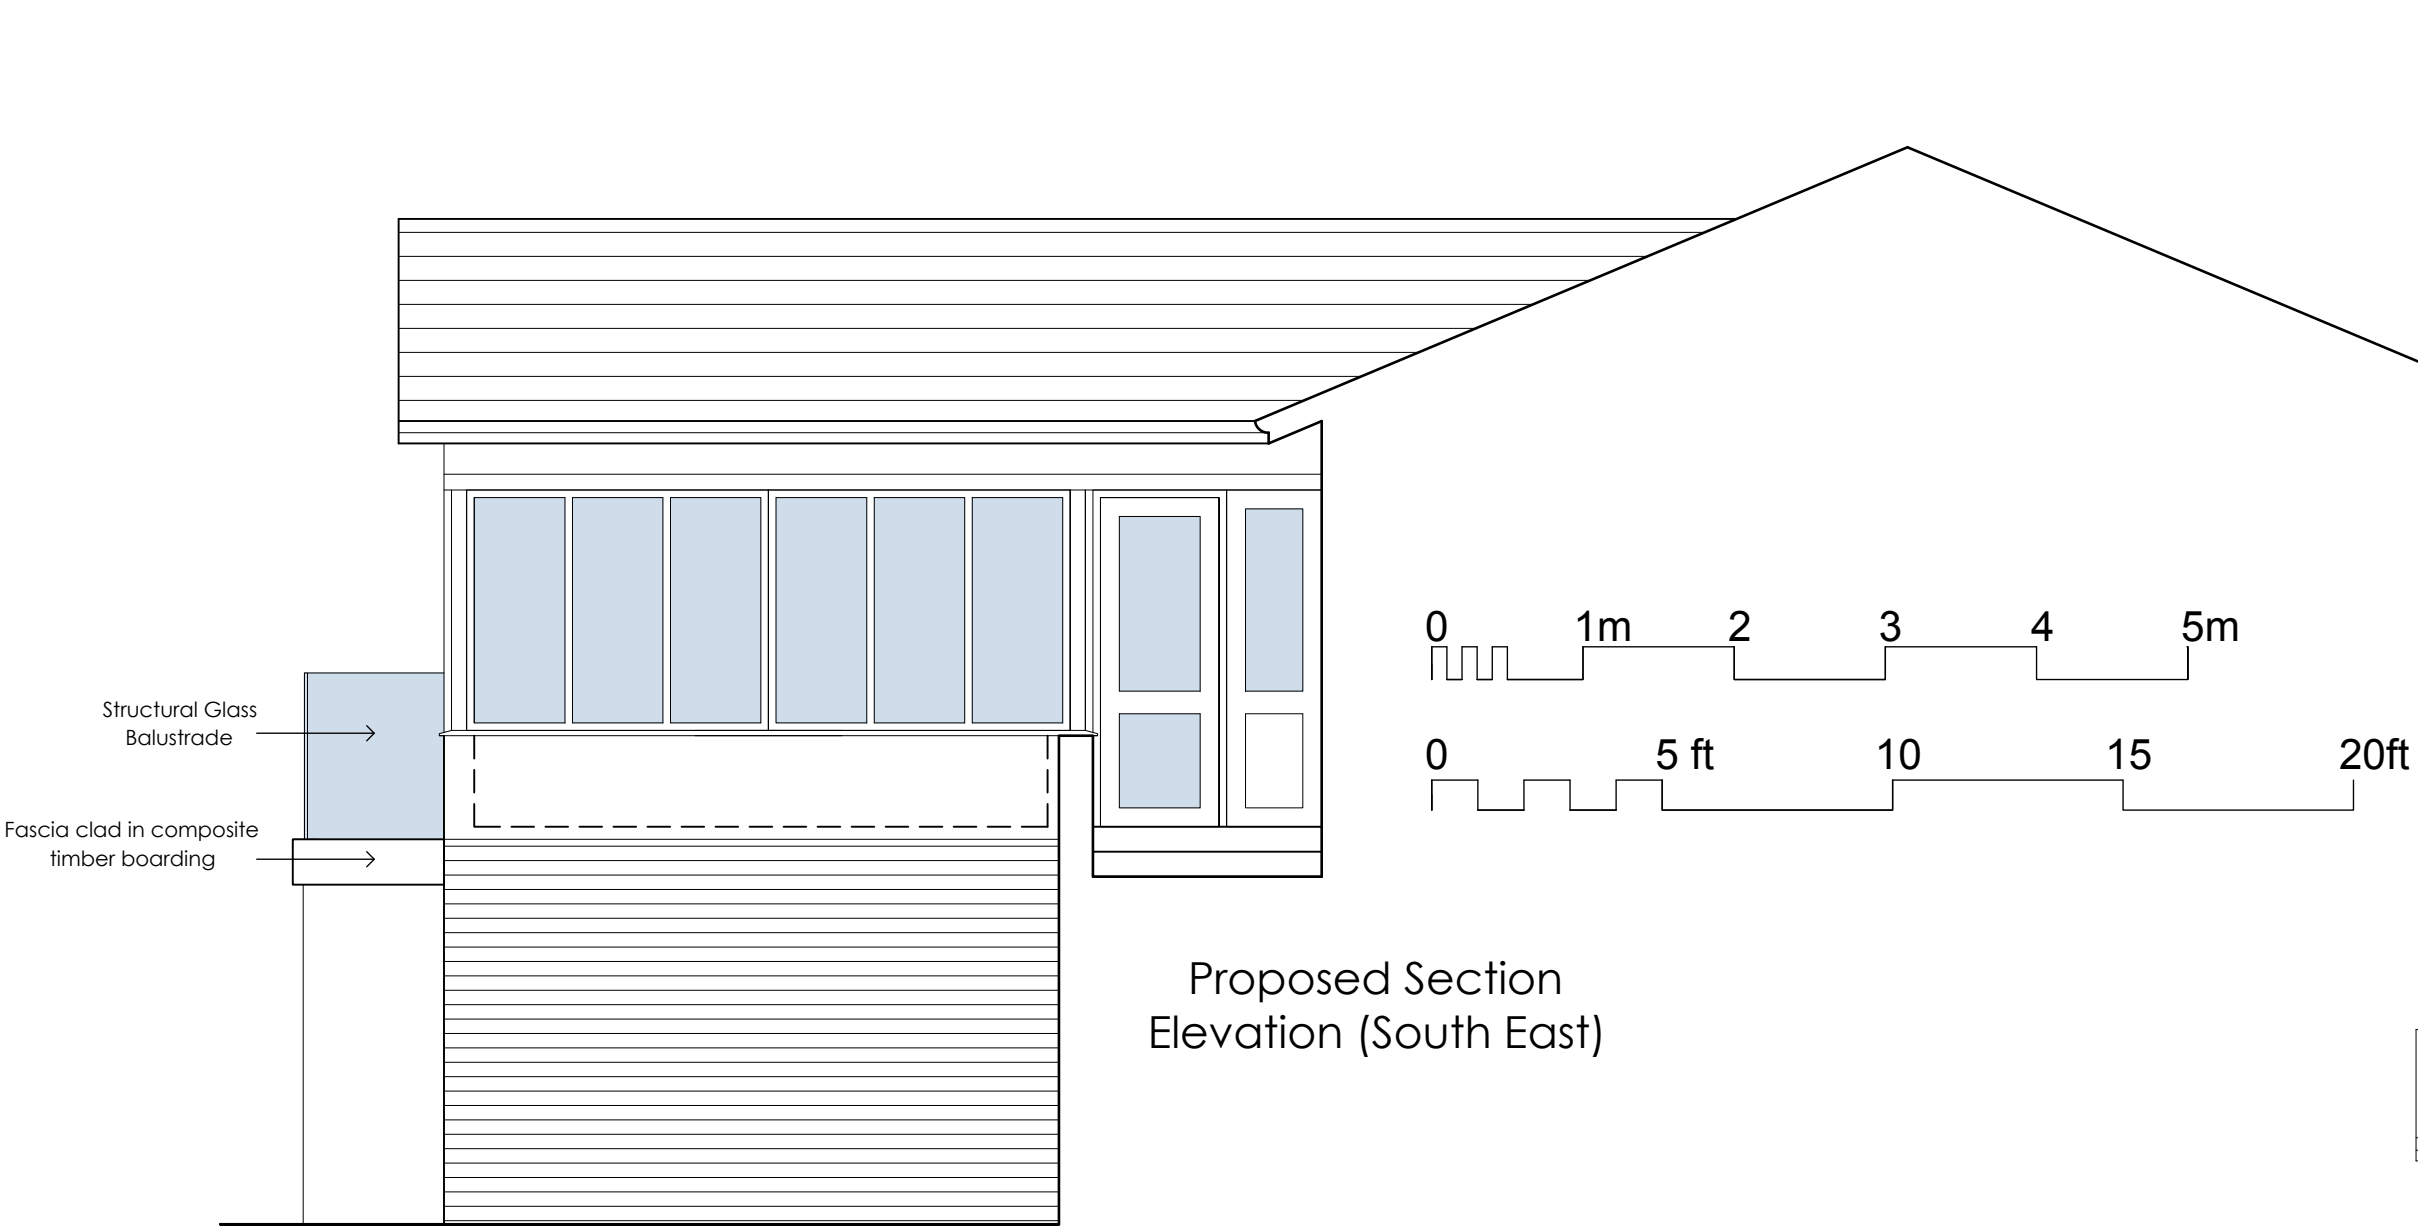


Proposed Elevations
1:50 scale

RV	DATE	COMMENTS
A	08.02.23	Minor mods to omit 3 steps to upper terrace

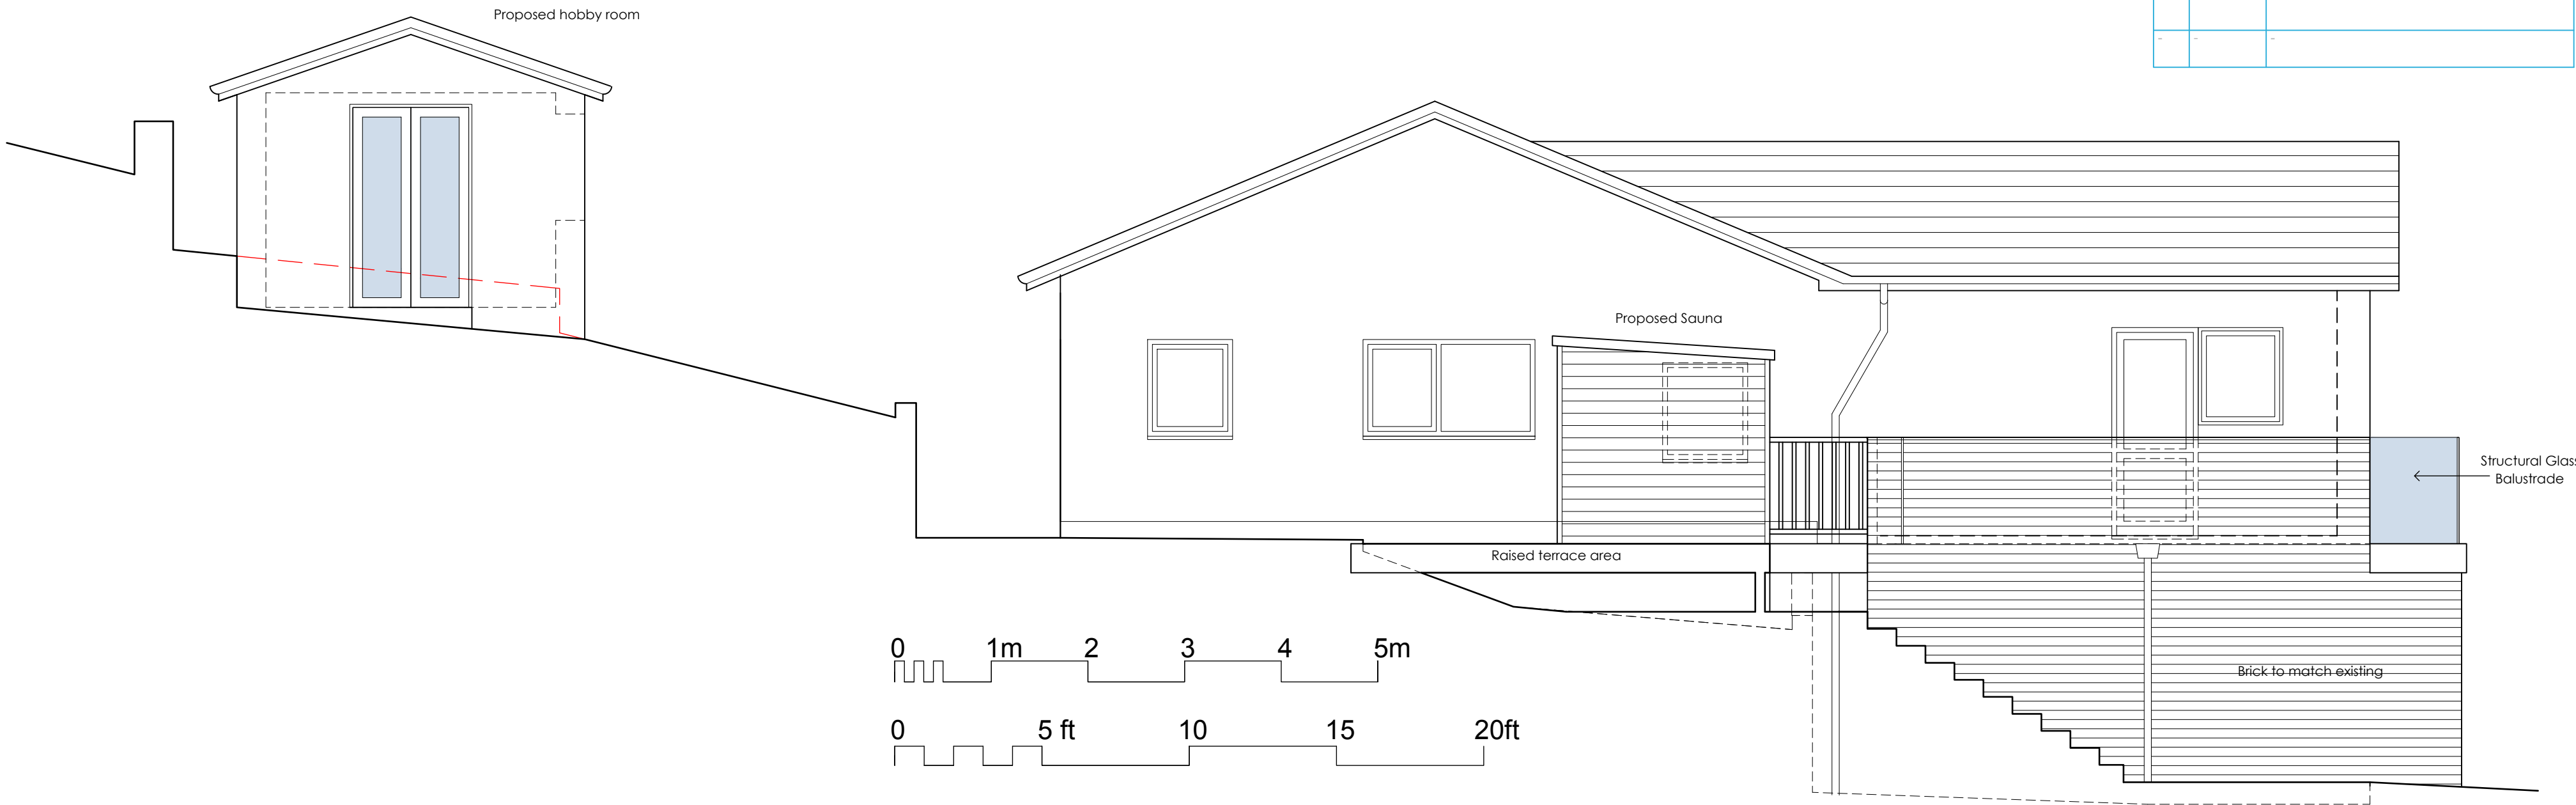

Proposed Balcony Elevations

AMENDMENTS TO BRACKENSIDE
THE BANKS, SEASCALE

for Dave and Ellen Eyes

DRAWING NO.: 22.27.05a
SCALE: 1:50@A1
DRAWN BY: CW
DRAWING NO.: 09.09.22



43 The Mount | Papcastle | Cockermouth | Cumbria | CA13 0JZ
studio@wkdesignarchitects.co.uk | www.wkdesignarchitects.co.uk
Carolyn Williamson 07773 329572 | Paul Kitchen 07968 094847