

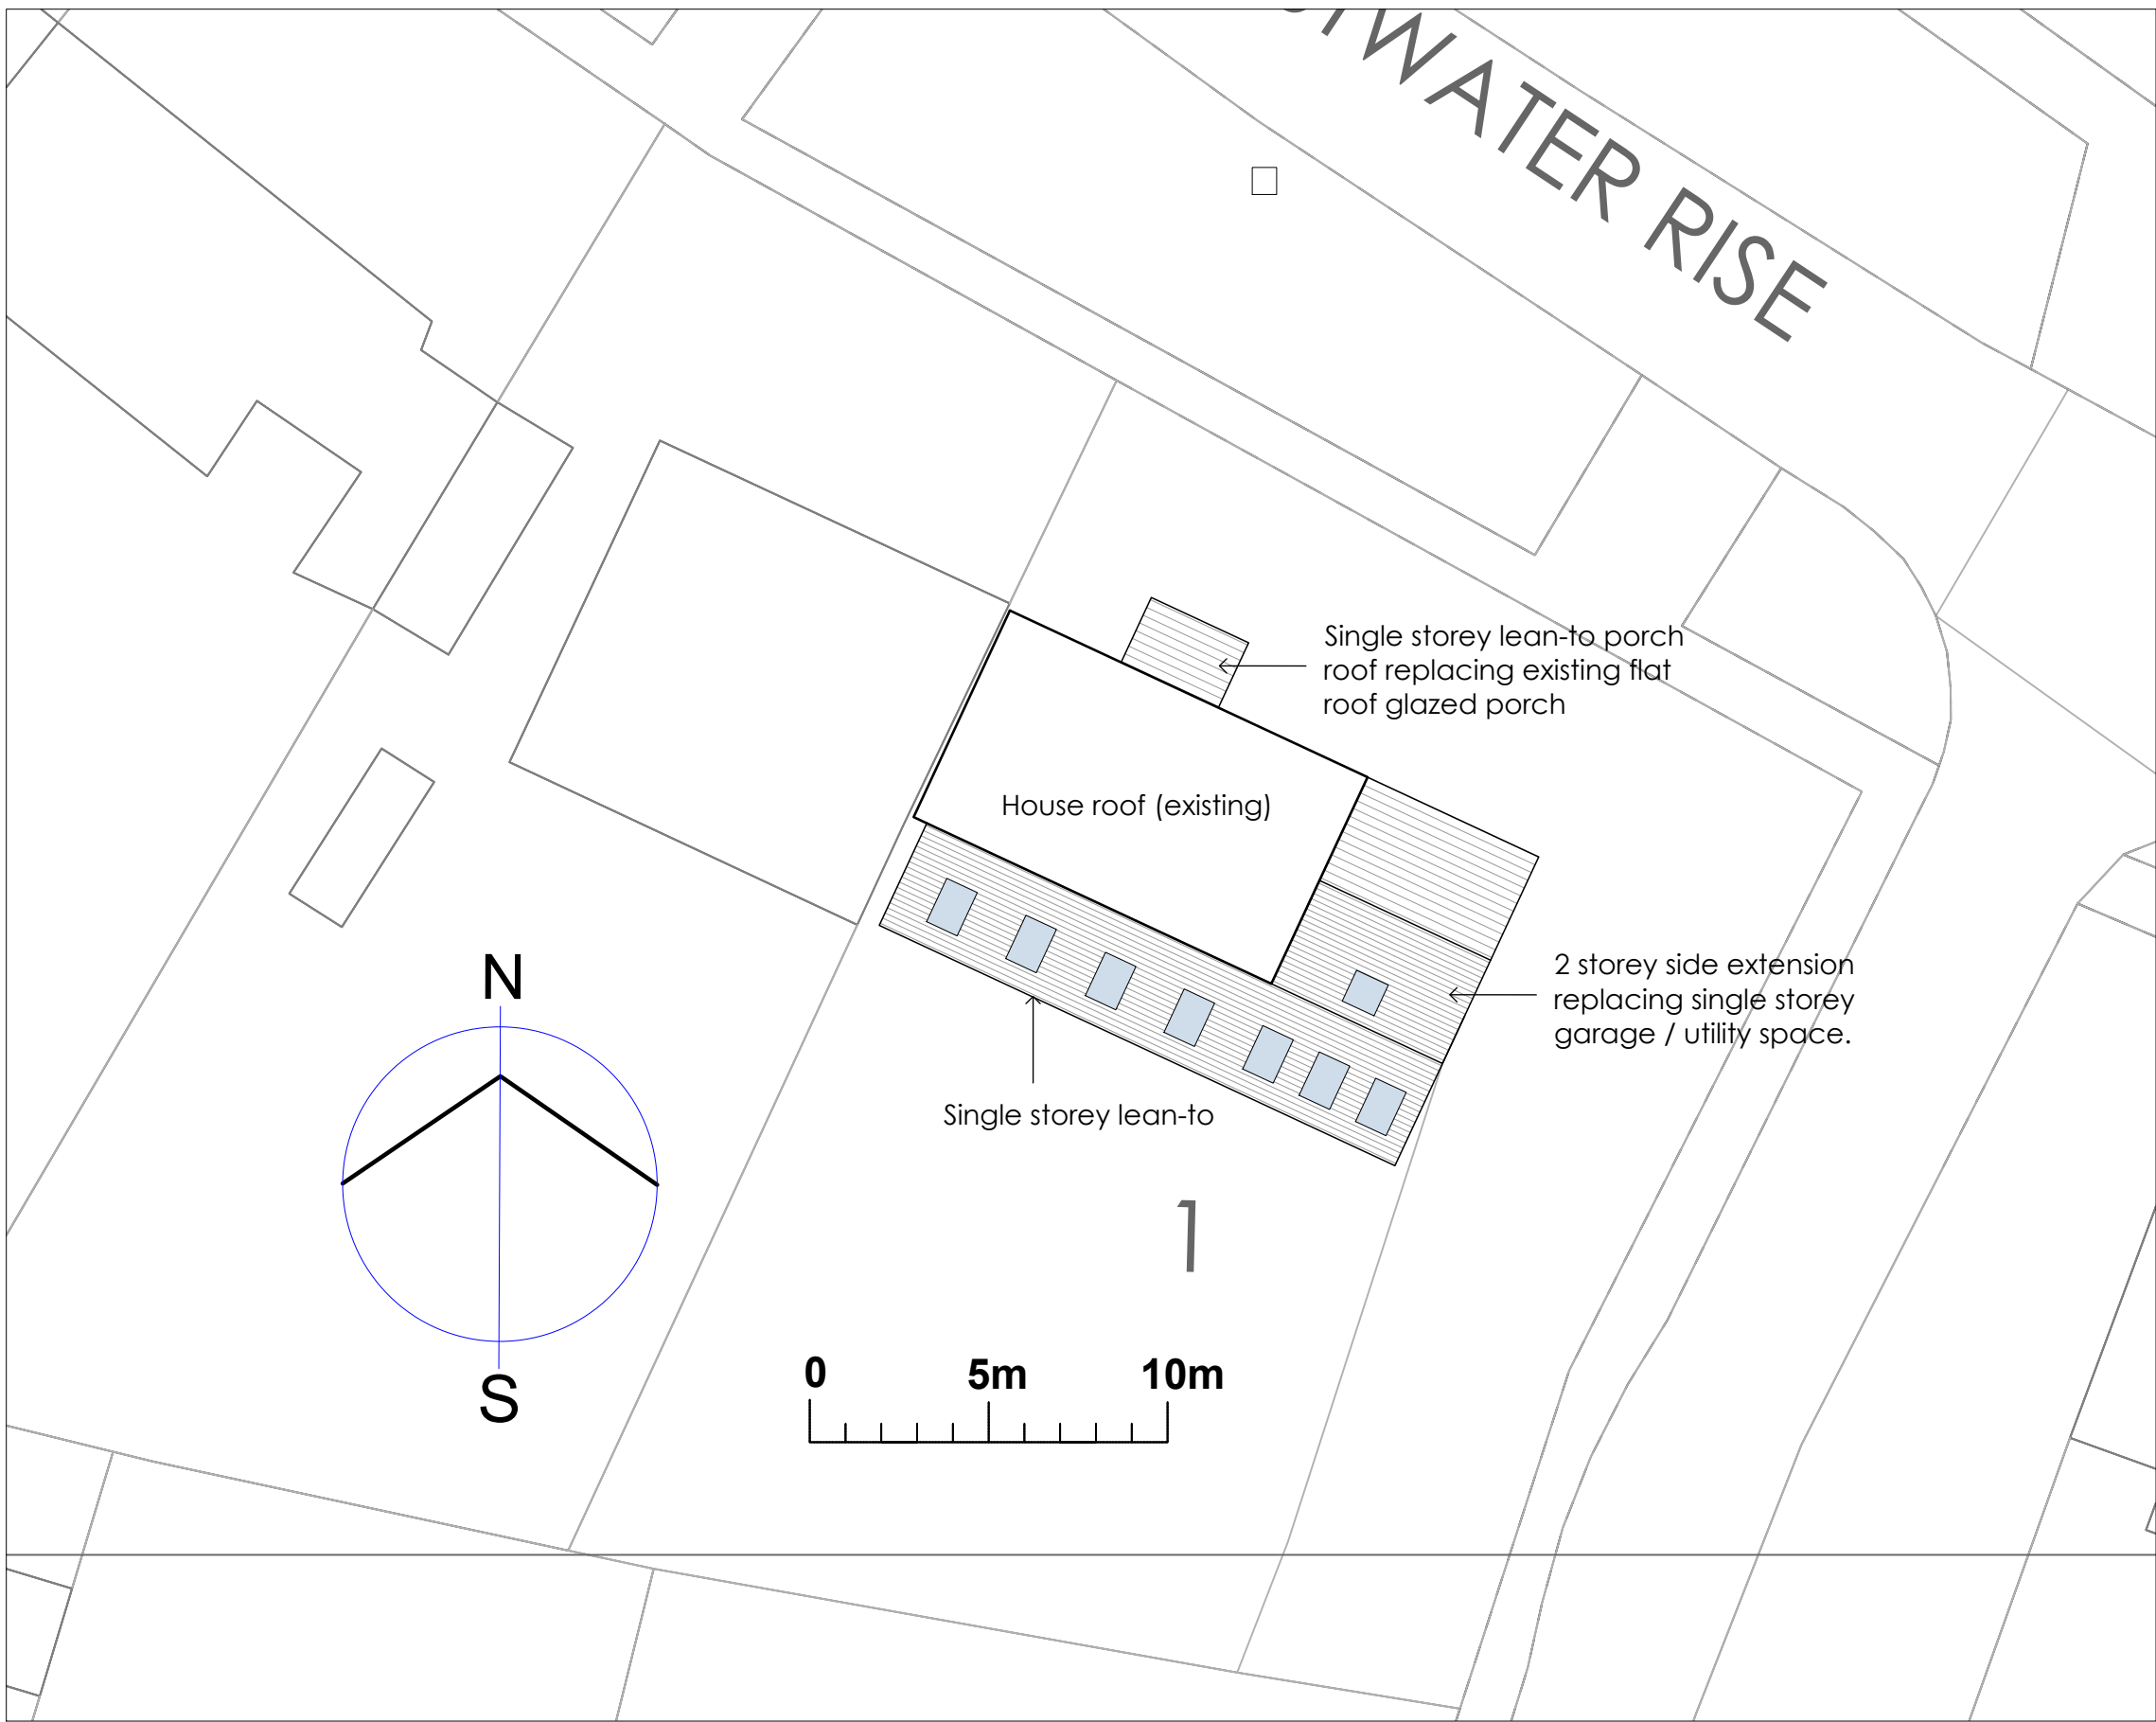
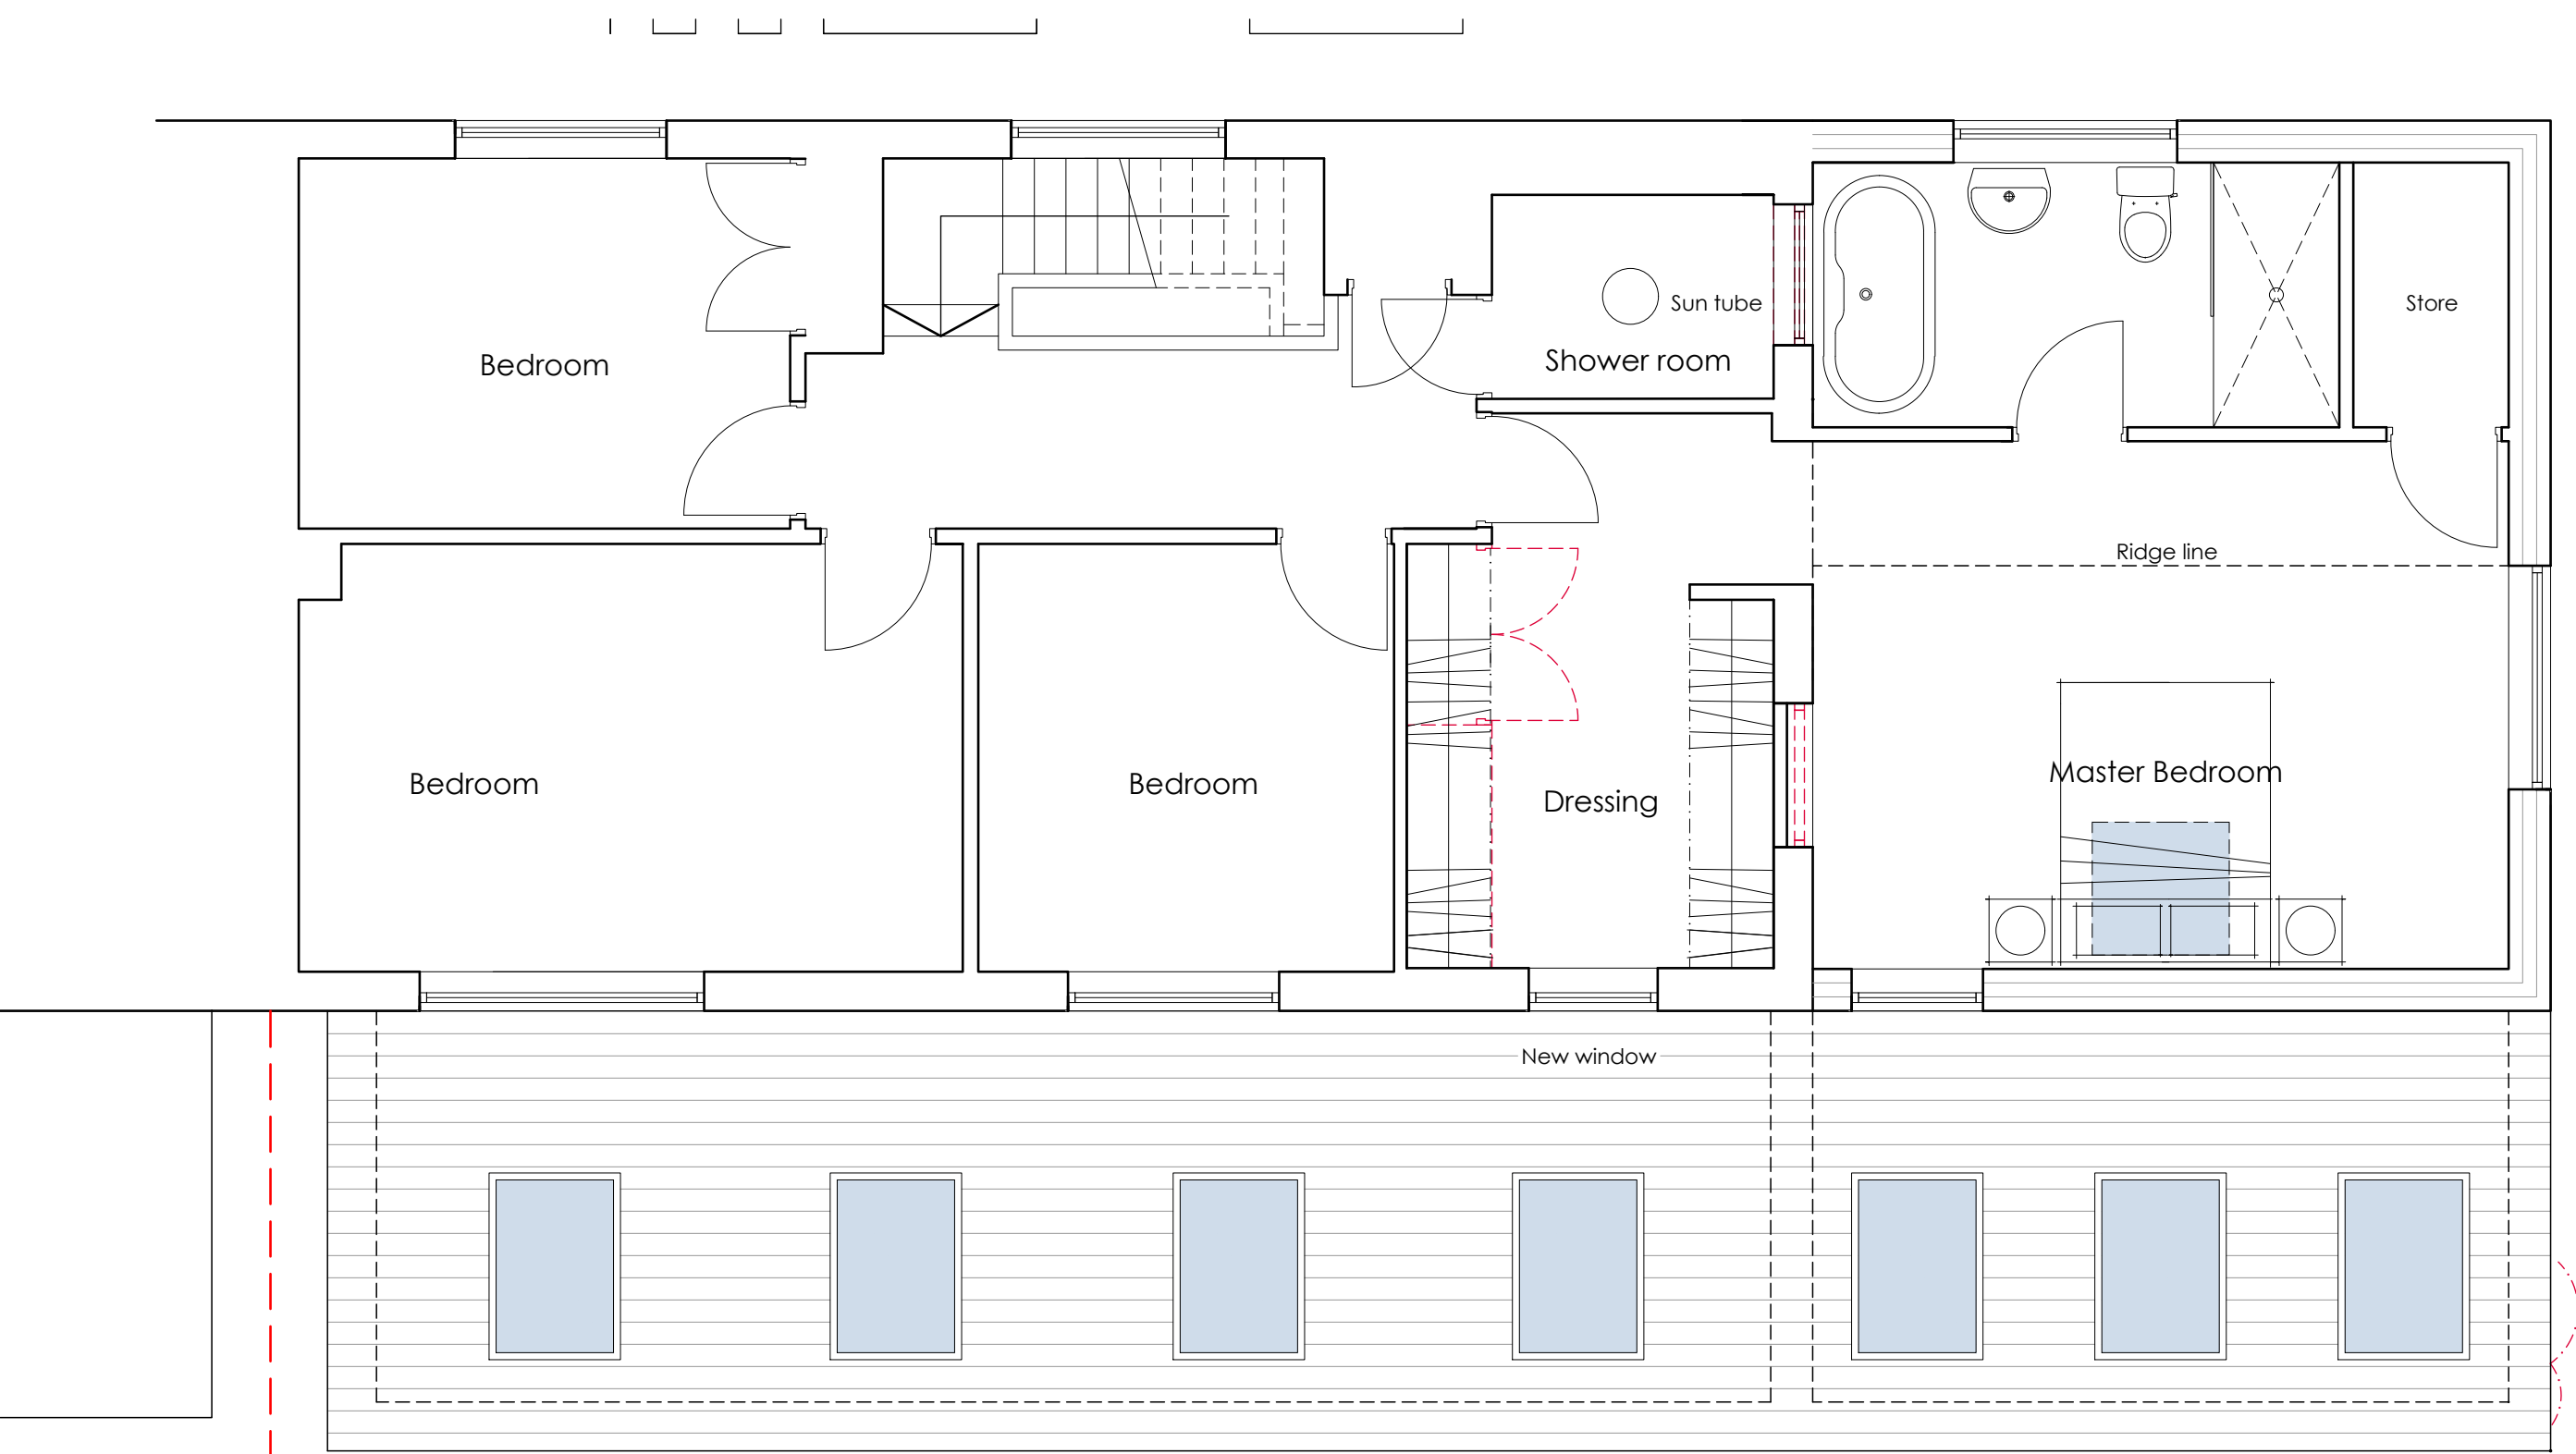


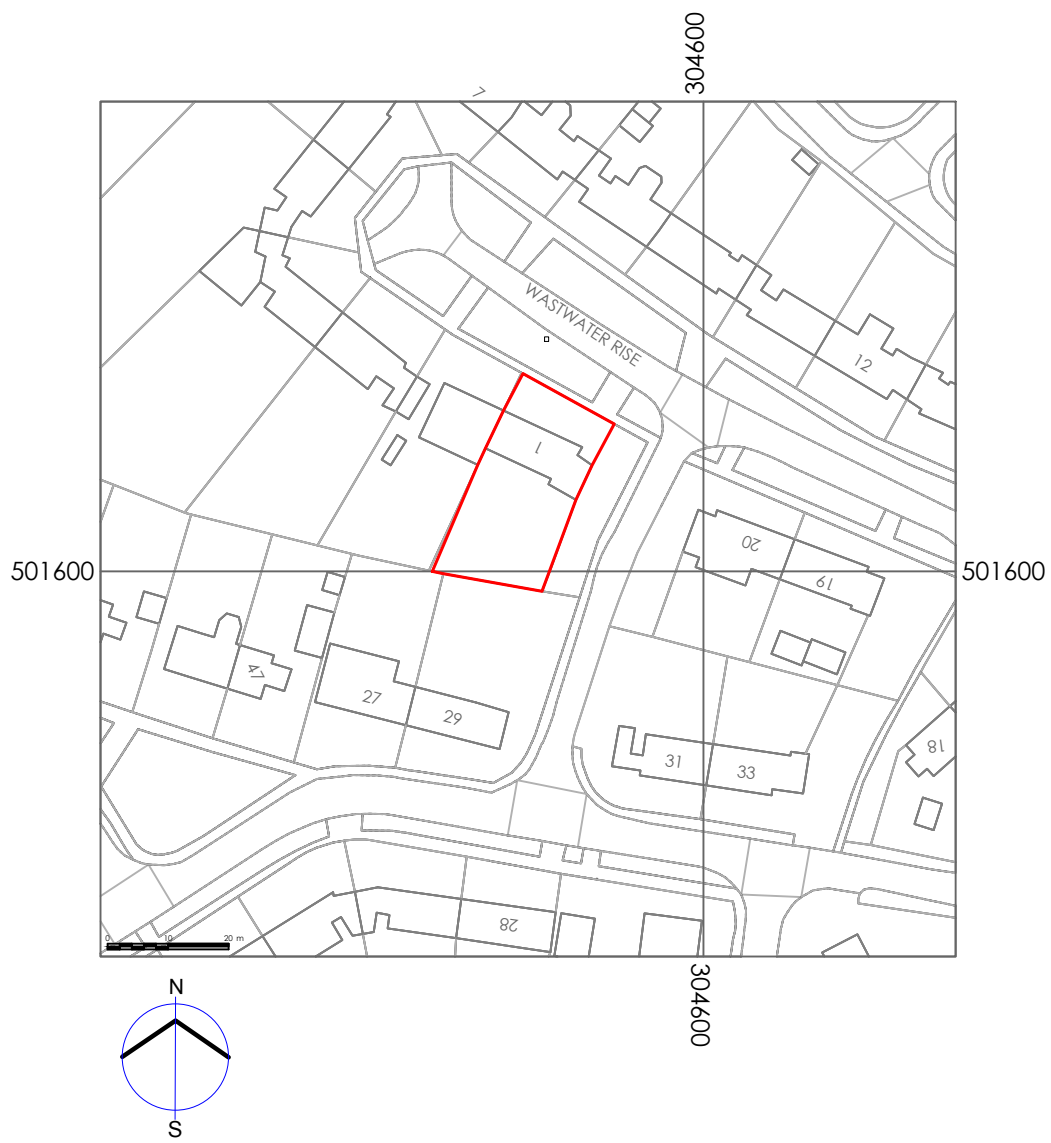

RV	DATE	COMMENTS
A	09.11.21	Bathroom rejigged. Ground floor levels amended. Glazed screen added to dining room and door position amended
-	-	-
-	-	-

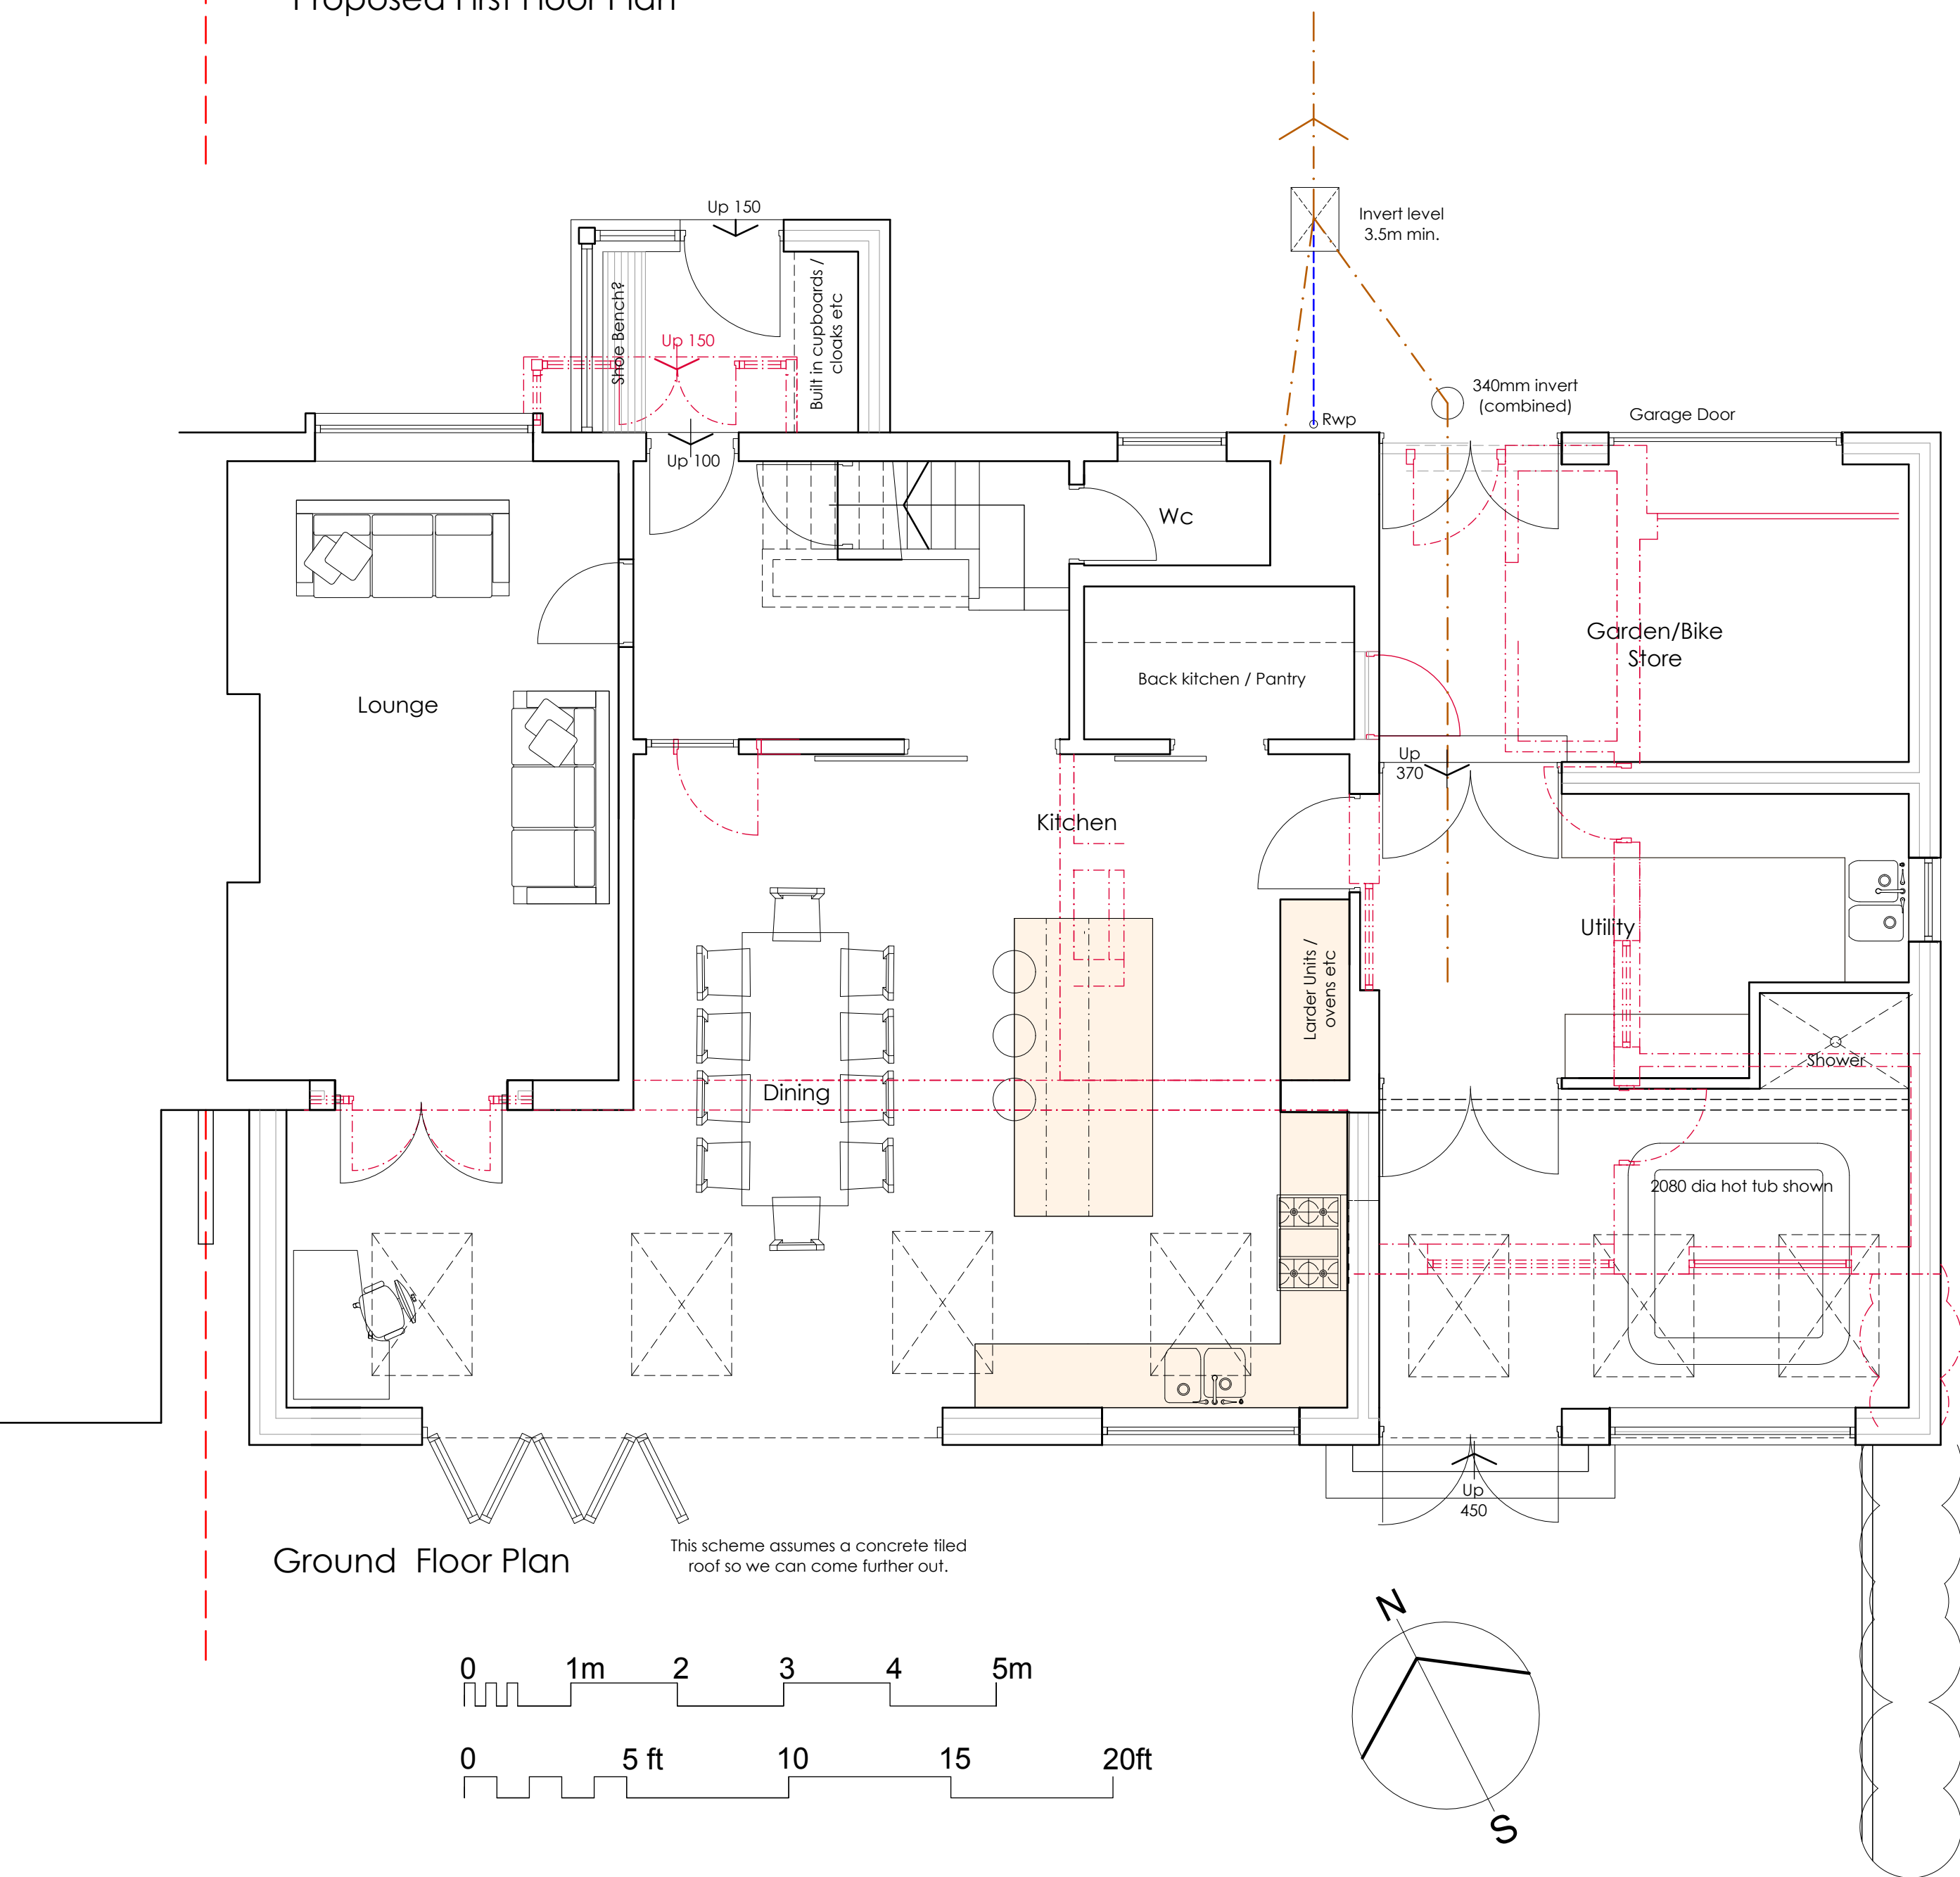

Proposed Plans
Block and Site Location Plan

1 Wastwater Rise

Seascale
for Mr and Mrs Kennish

DRAWING NO.: 21.12.05a
SCALE: 1:50@A1
DRAWN BY: CW
DATE: May 2021

WK DESIGN
ARCHITECTS

43 The Mount | Papcastle | Cockermouth | Cumbria | CA13 0JZ
studio@wkdesignarchitects.co.uk | www.wkdesignarchitects.co.uk
Carolyn Williamson 07773 329572 | Paul Kitchen 07968 094847