

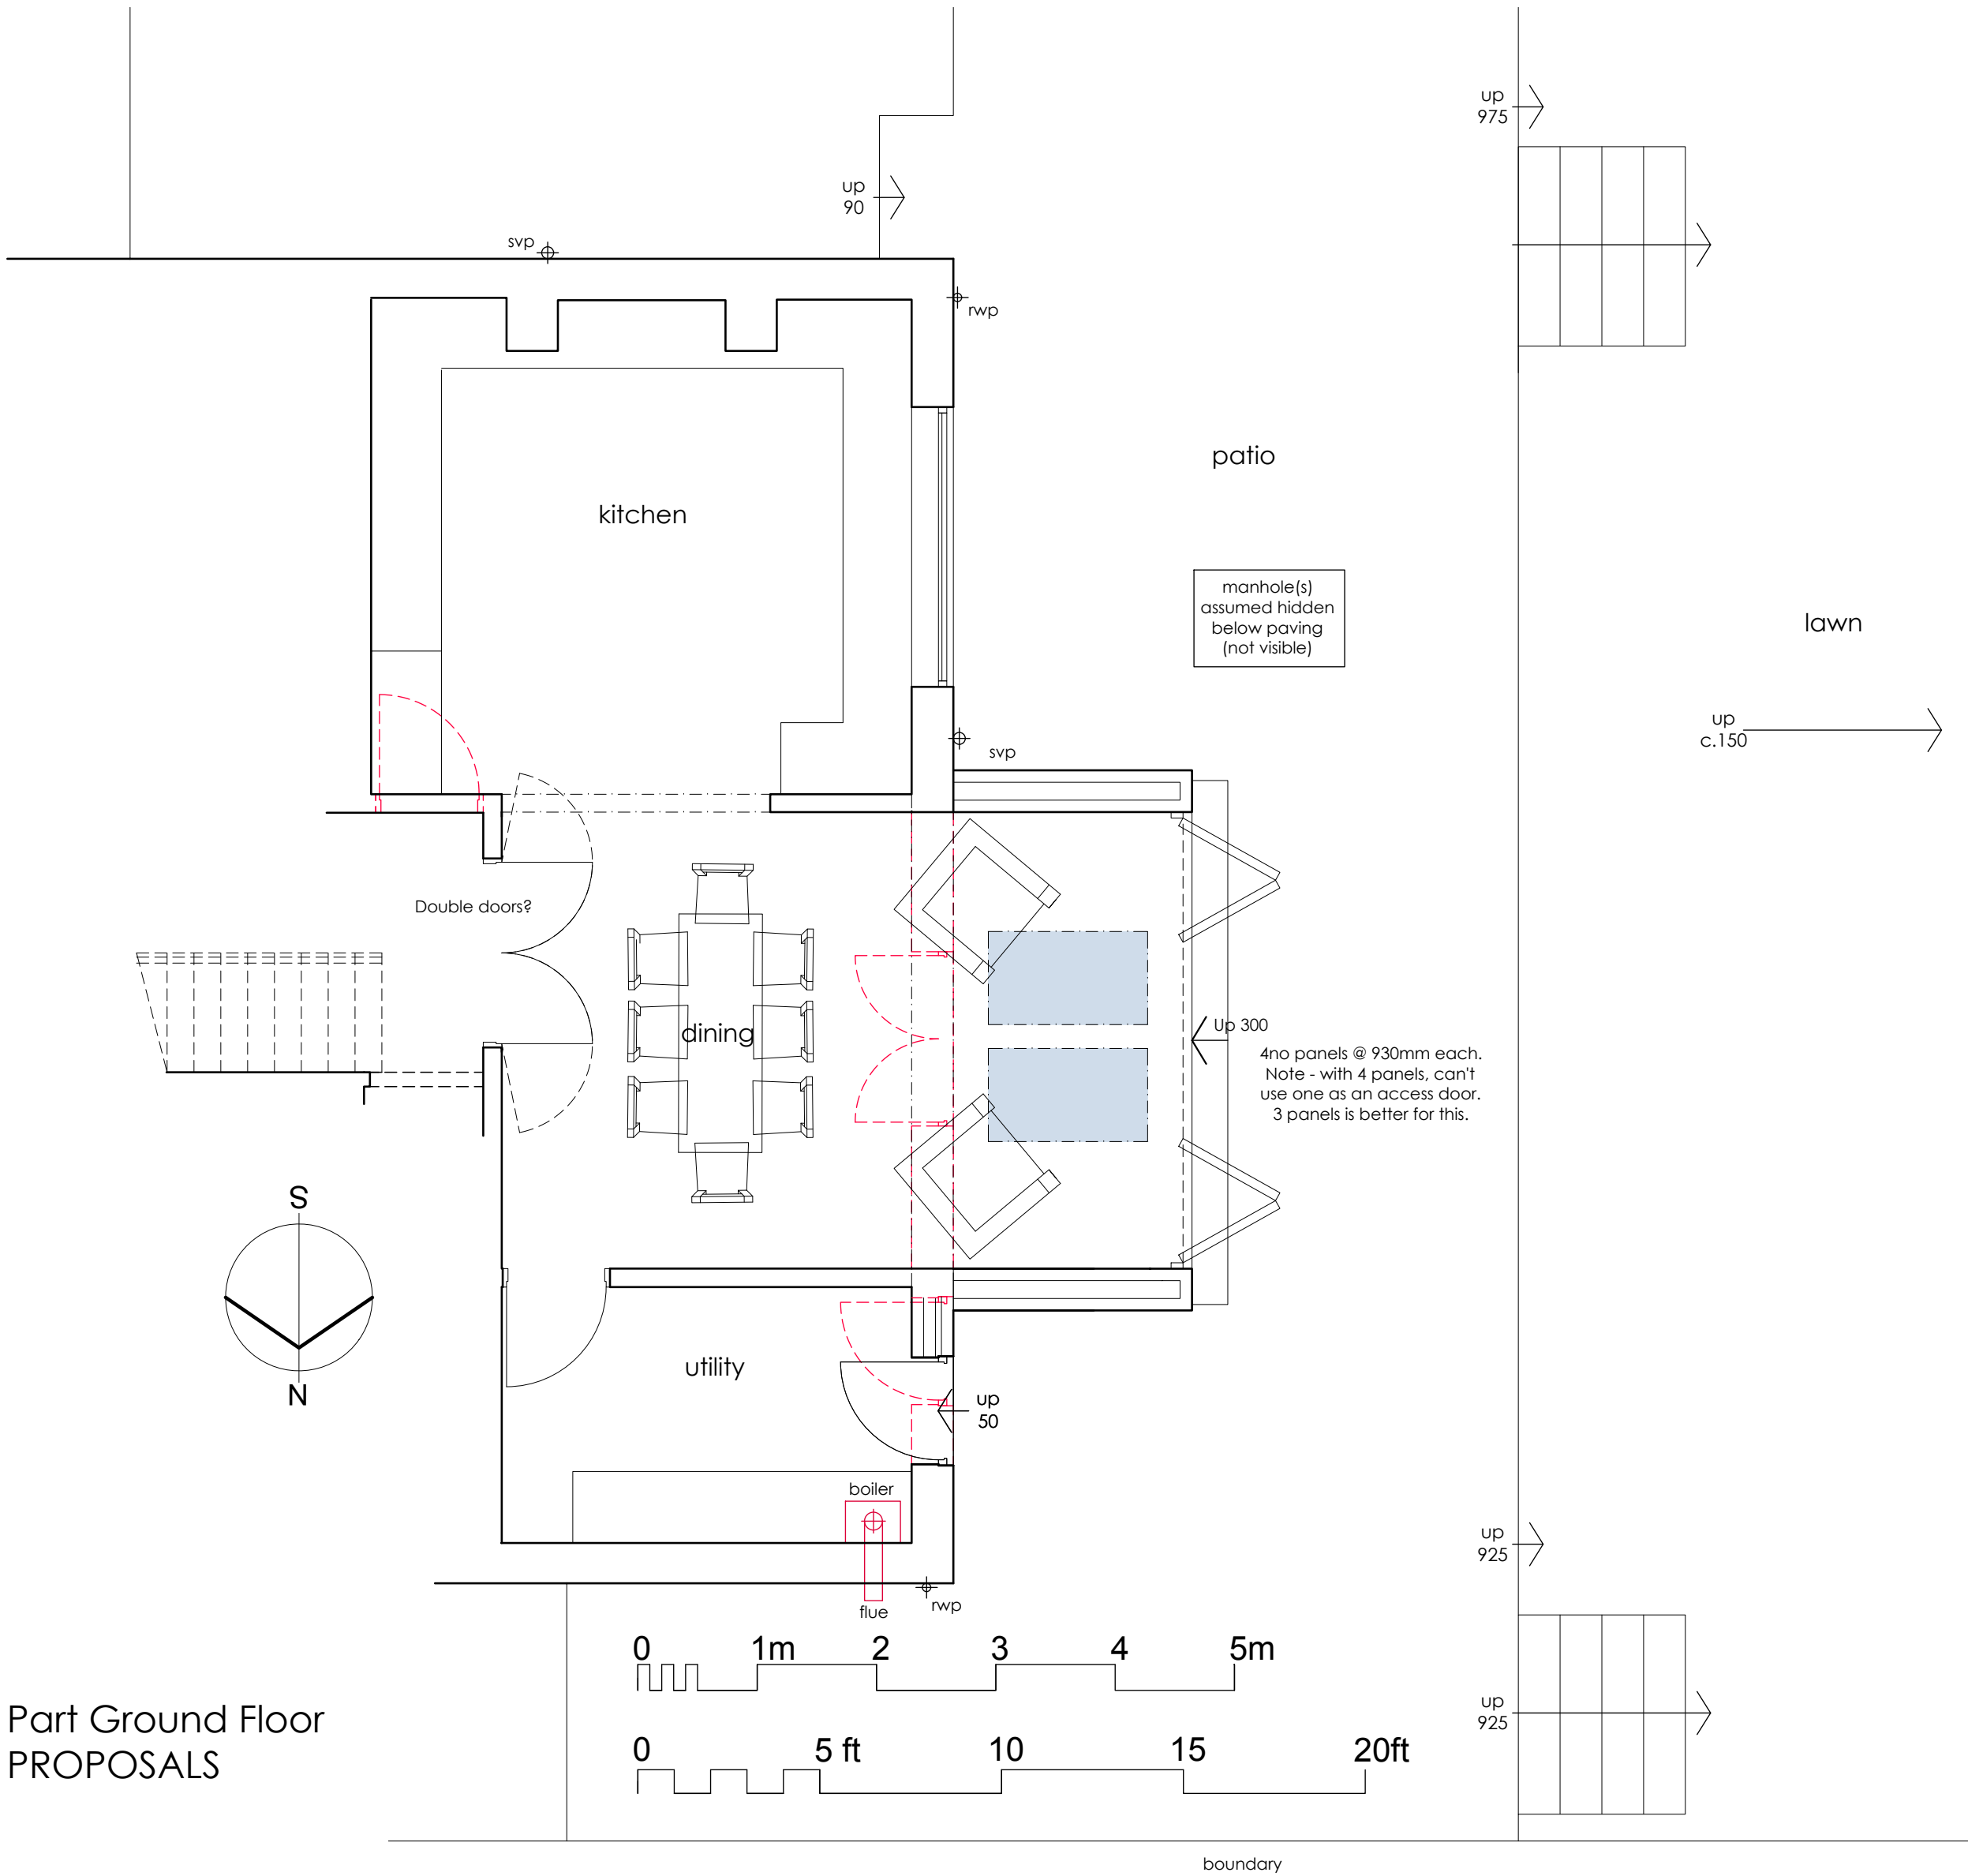


RV	DATE	COMMENTS
A	13th Jan 25	Addition of Block and Site Location Plan
B	18th Jan 25	Omission of client detailed dims
-	-	-
-	-	-

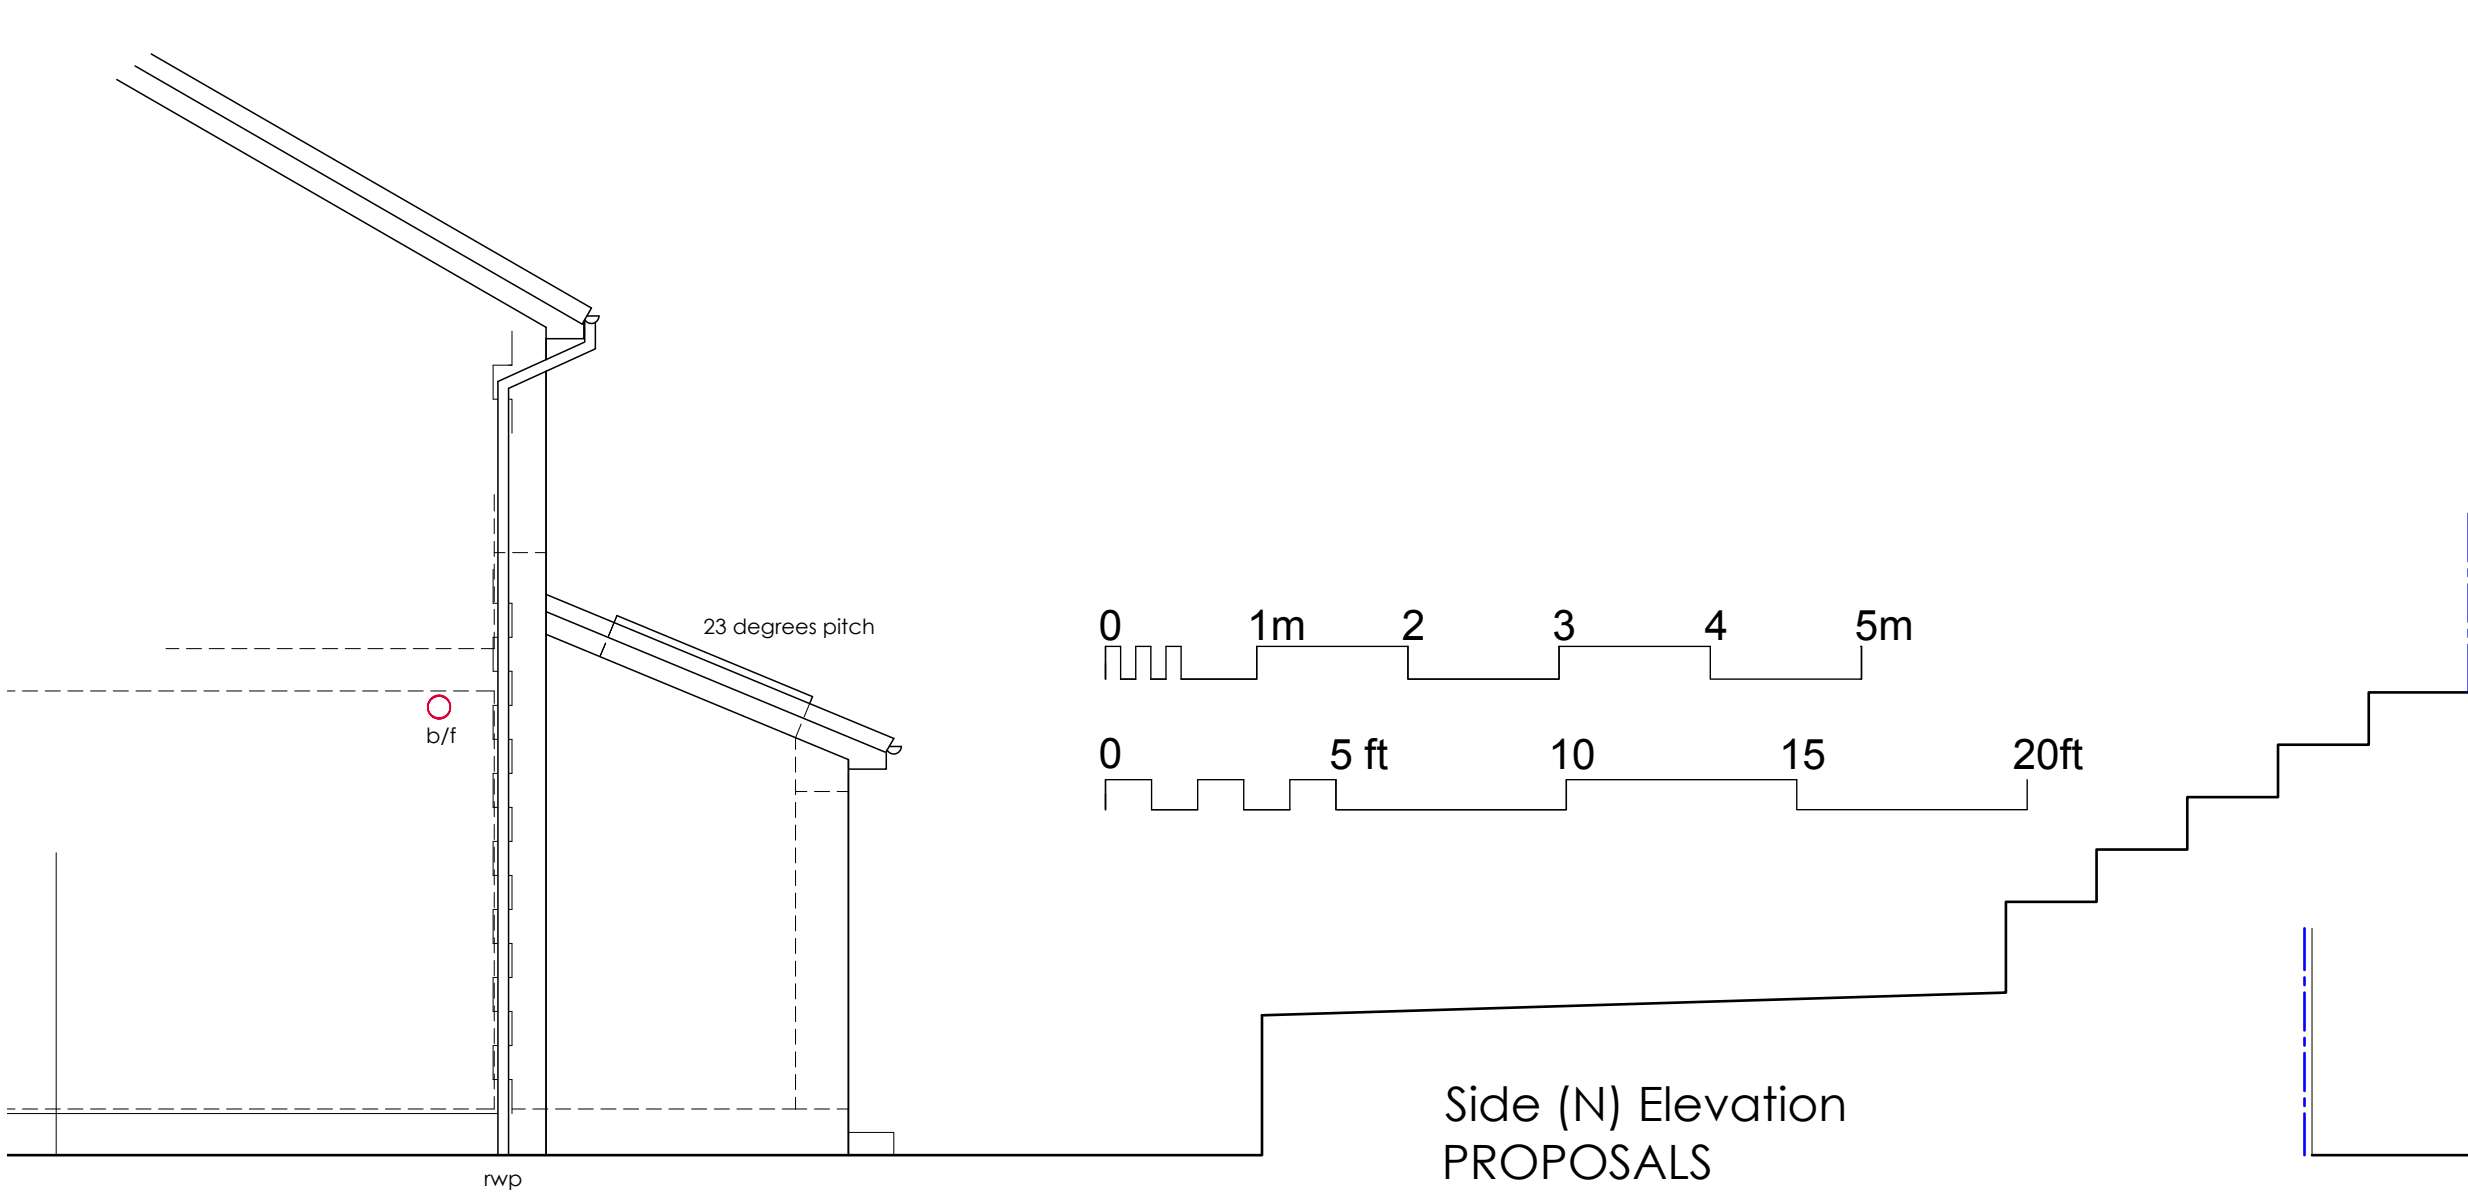

Site Location Plan
1:1250 scale

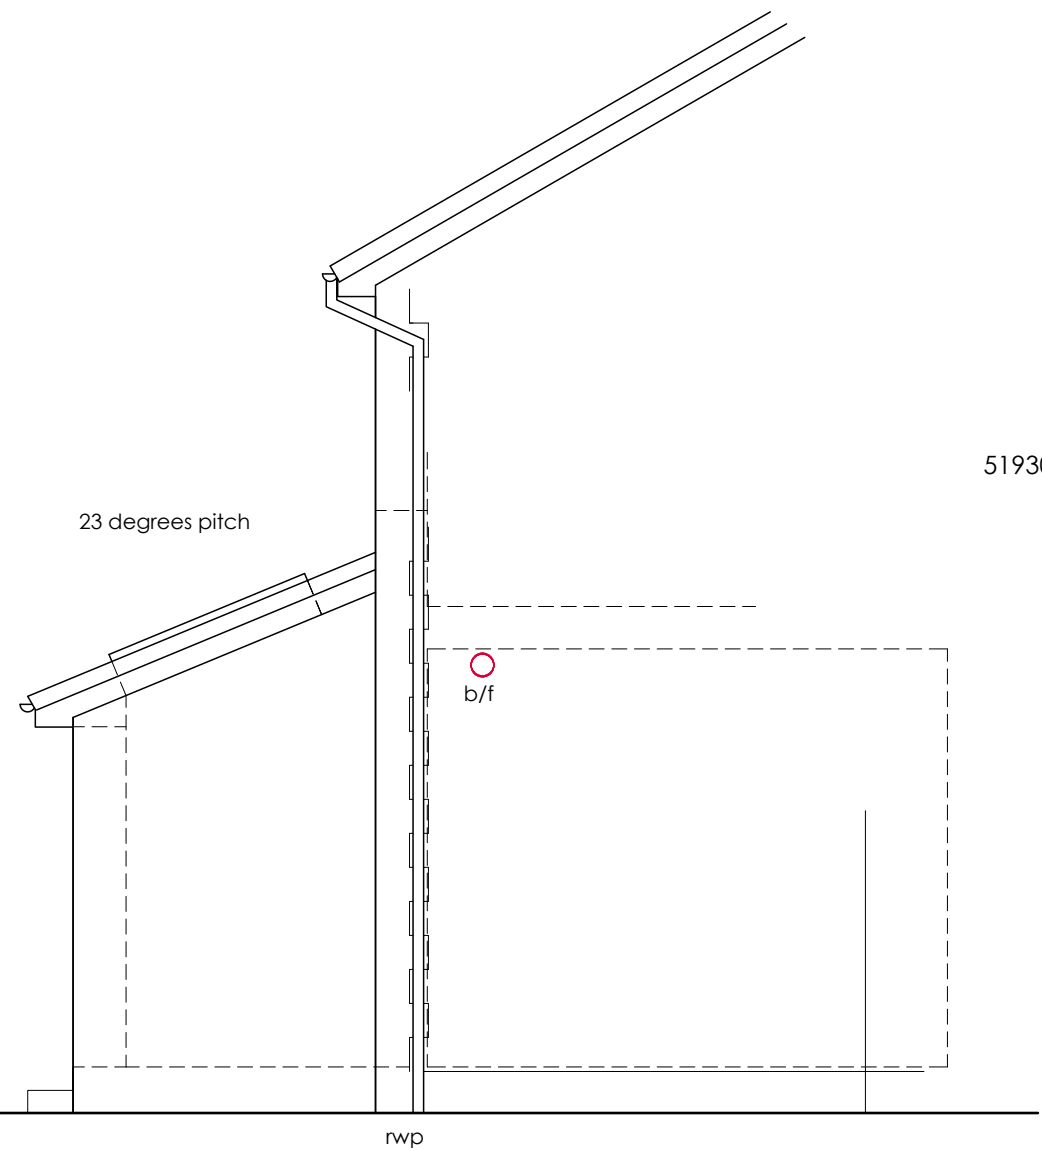

PROPOSALS
PLANS, SECTIONS & ELEVATIONS

PROPOSED ALTERATIONS
14, OSPREY GARDENS
MORESBY PARKS
SARAH AND BILLY LAWRIE

DRAWING NO.: 24.19.05b
SCALE: 1:50@A1
DRAWN BY: CW
DATE: AUG 2024



43 The Mount | Papcastle | Cockermouth | Cumbria | CA13 0JZ
studio@wkdesignarchitects.co.uk | www.wkdesignarchitects.co.uk
Carolyn Williamson 07773 329572 | Paul Kitchen 07968 094847