





RV	DATE	COMMENTS
A	22-01-14	Sketch scheme amends following client meeting
B	22-01-27	Addition of tree and RPA
-	-	-
-	-	-

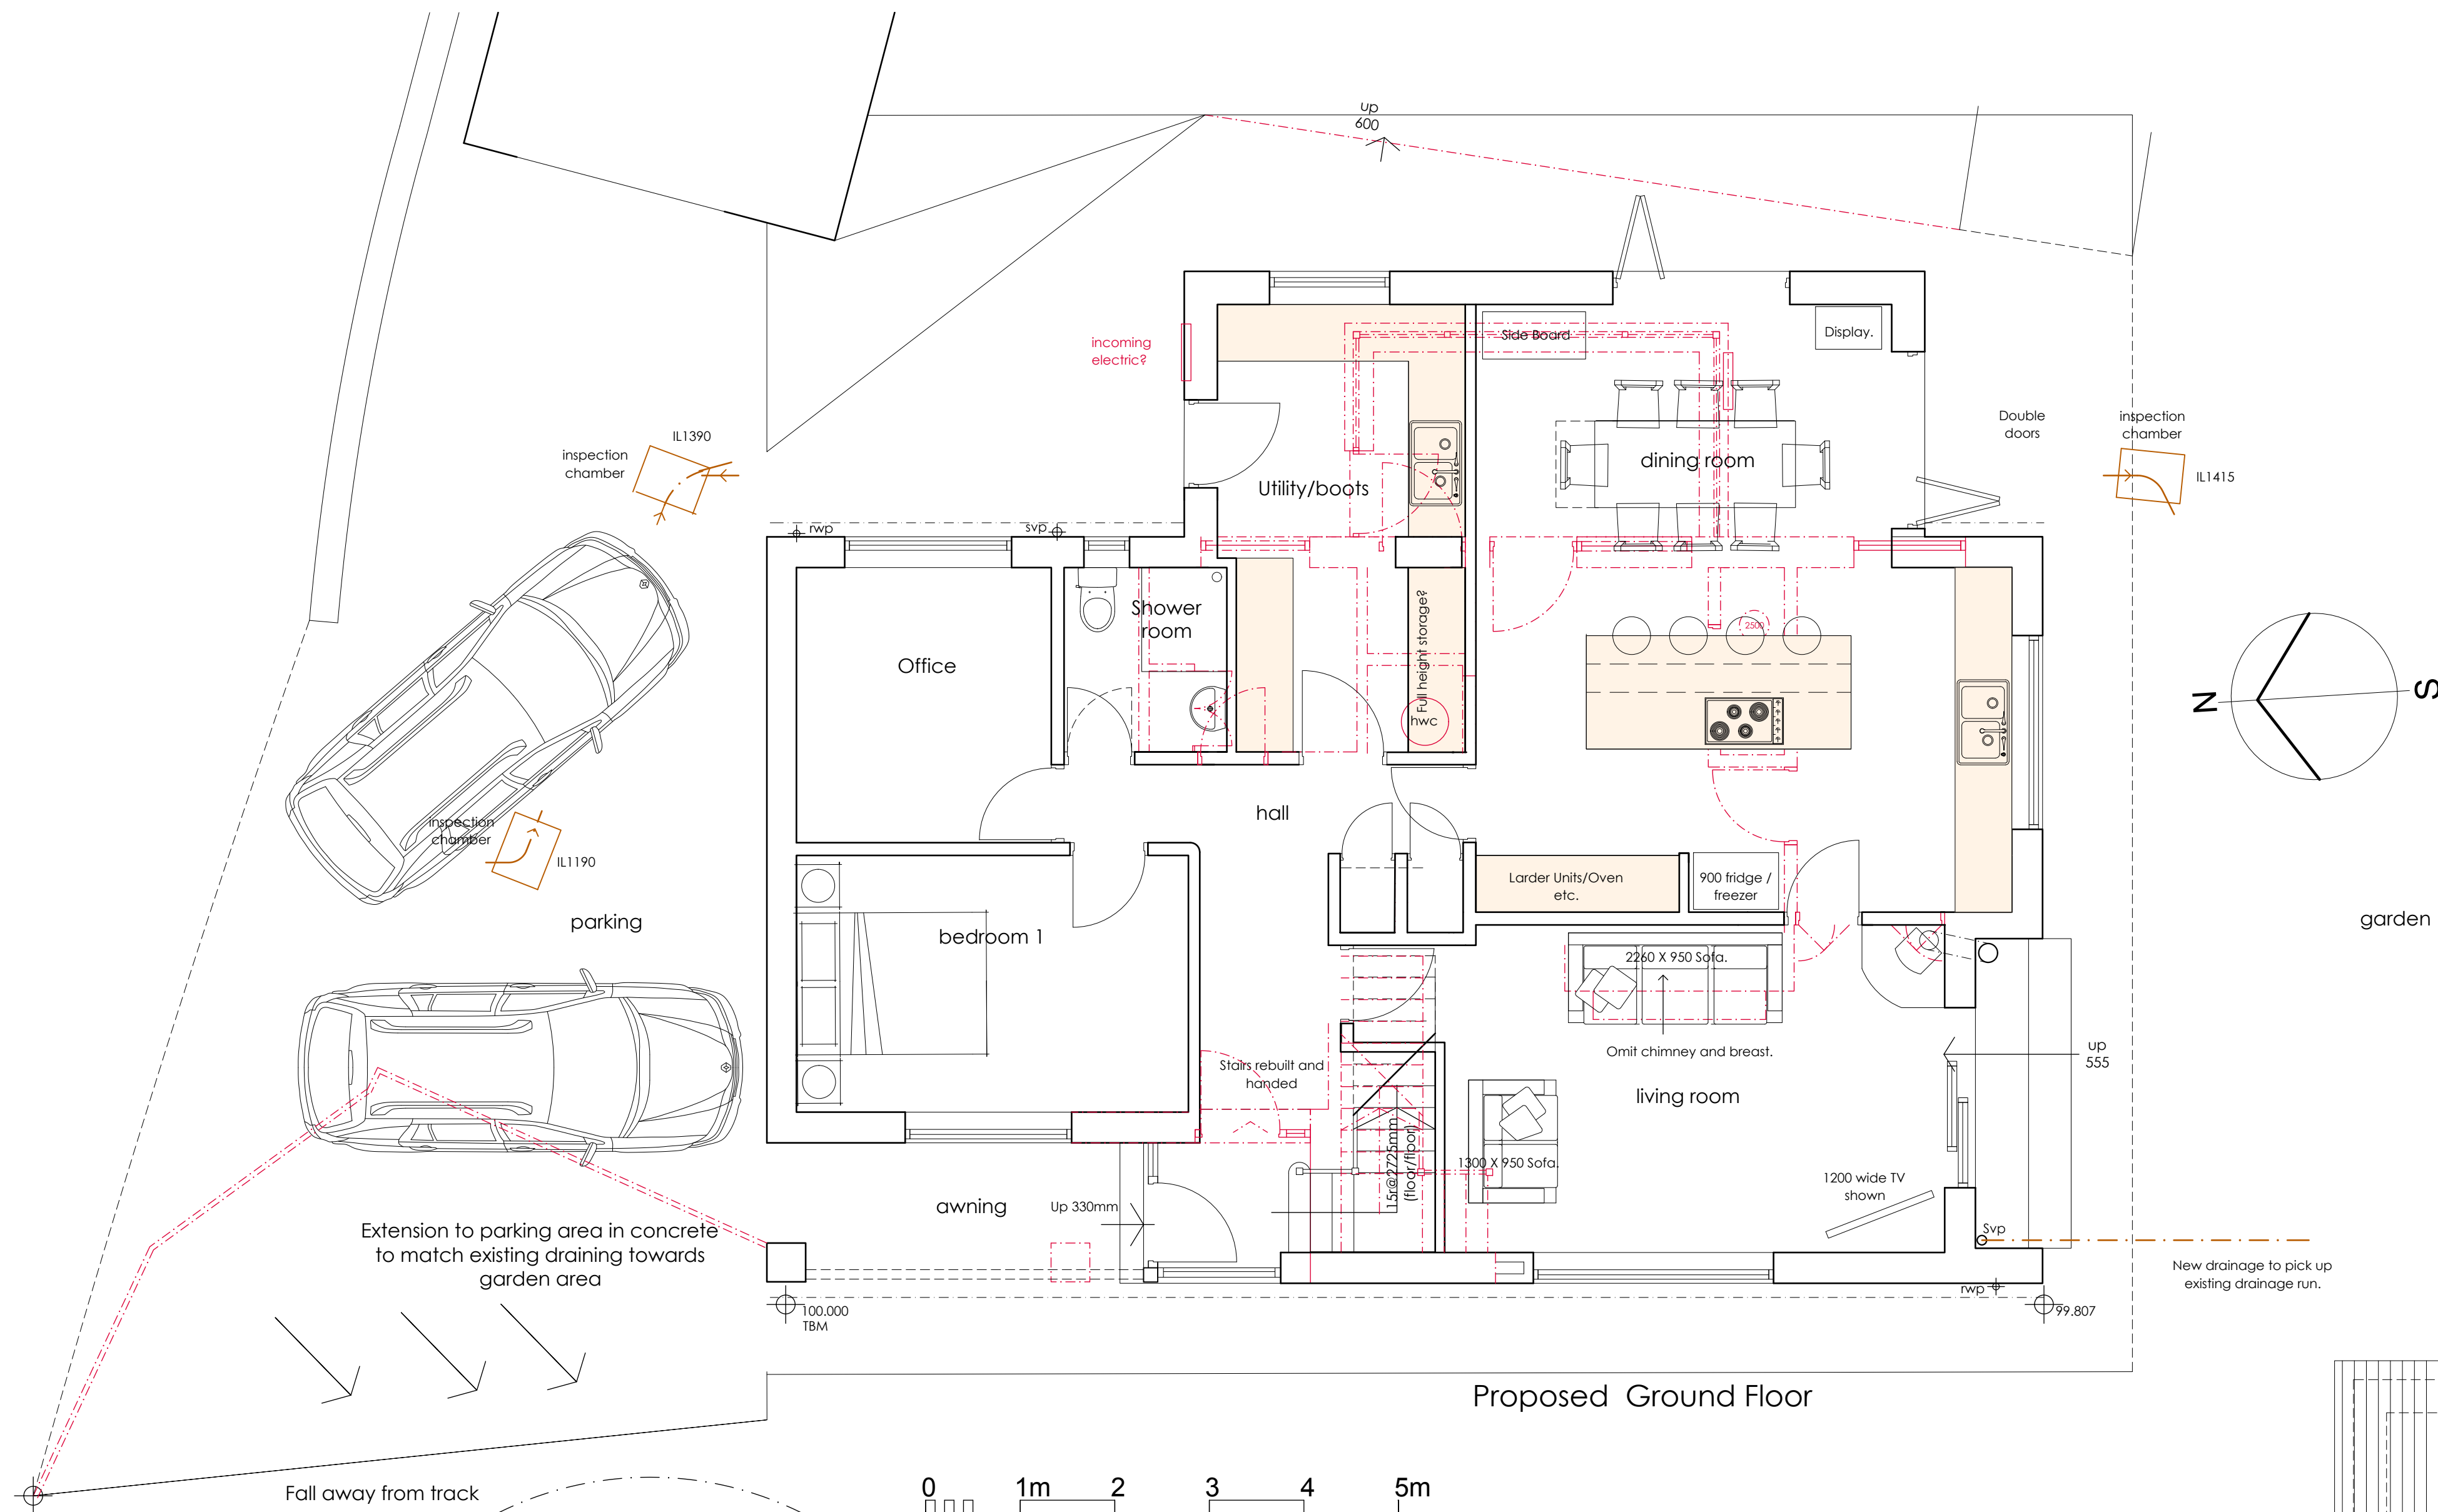

Site Location Lan
1:250 scale

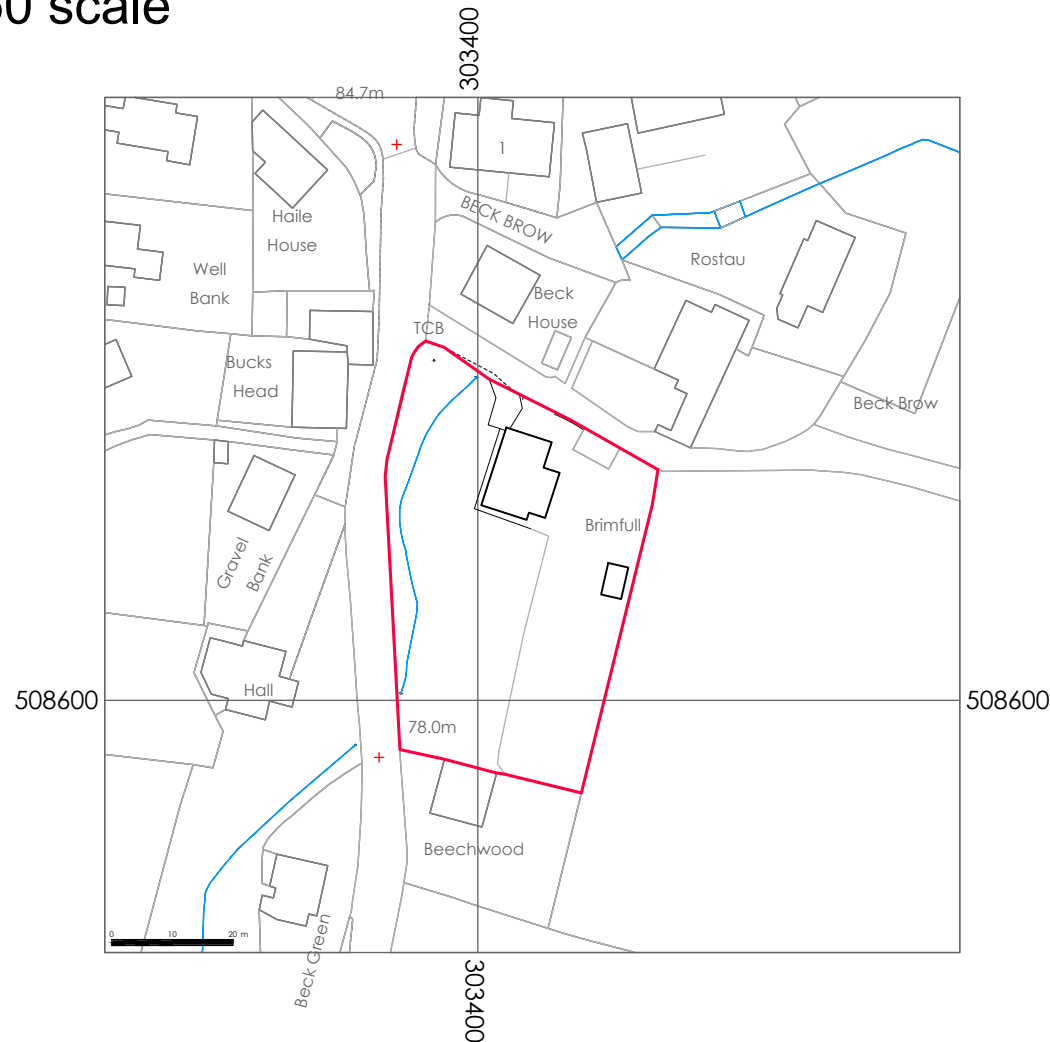

Proposed Plans
1:50 scale

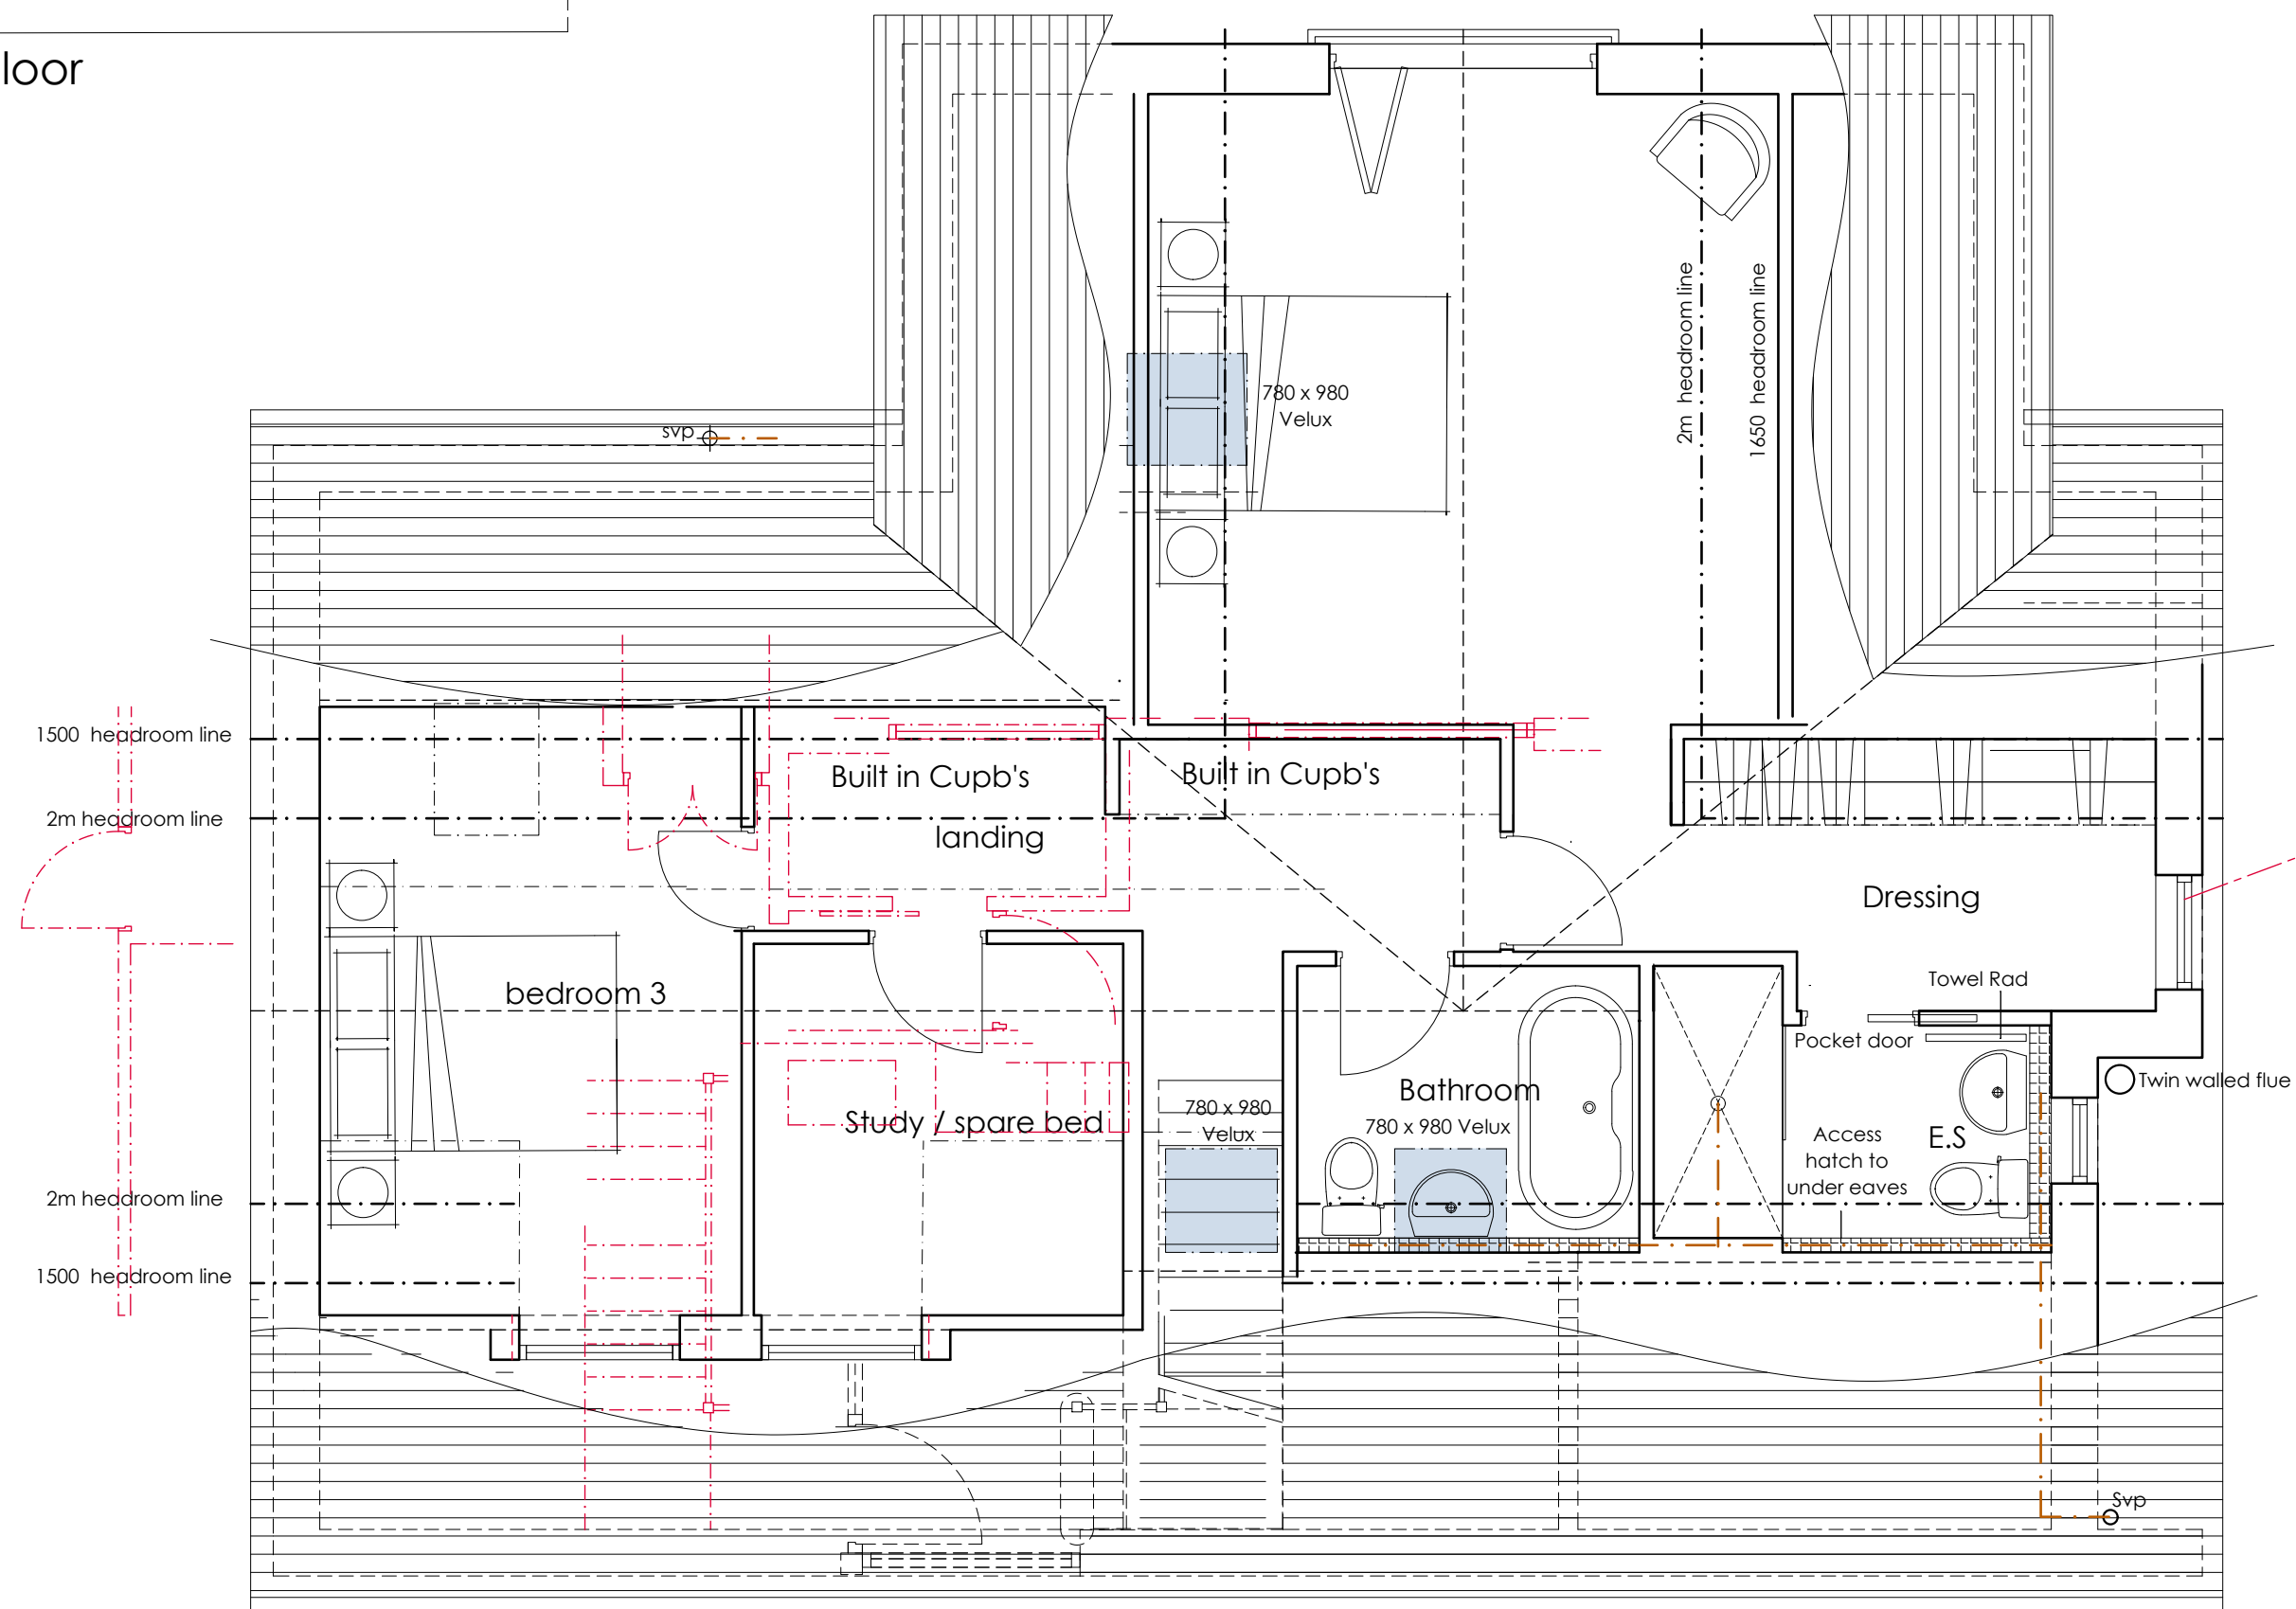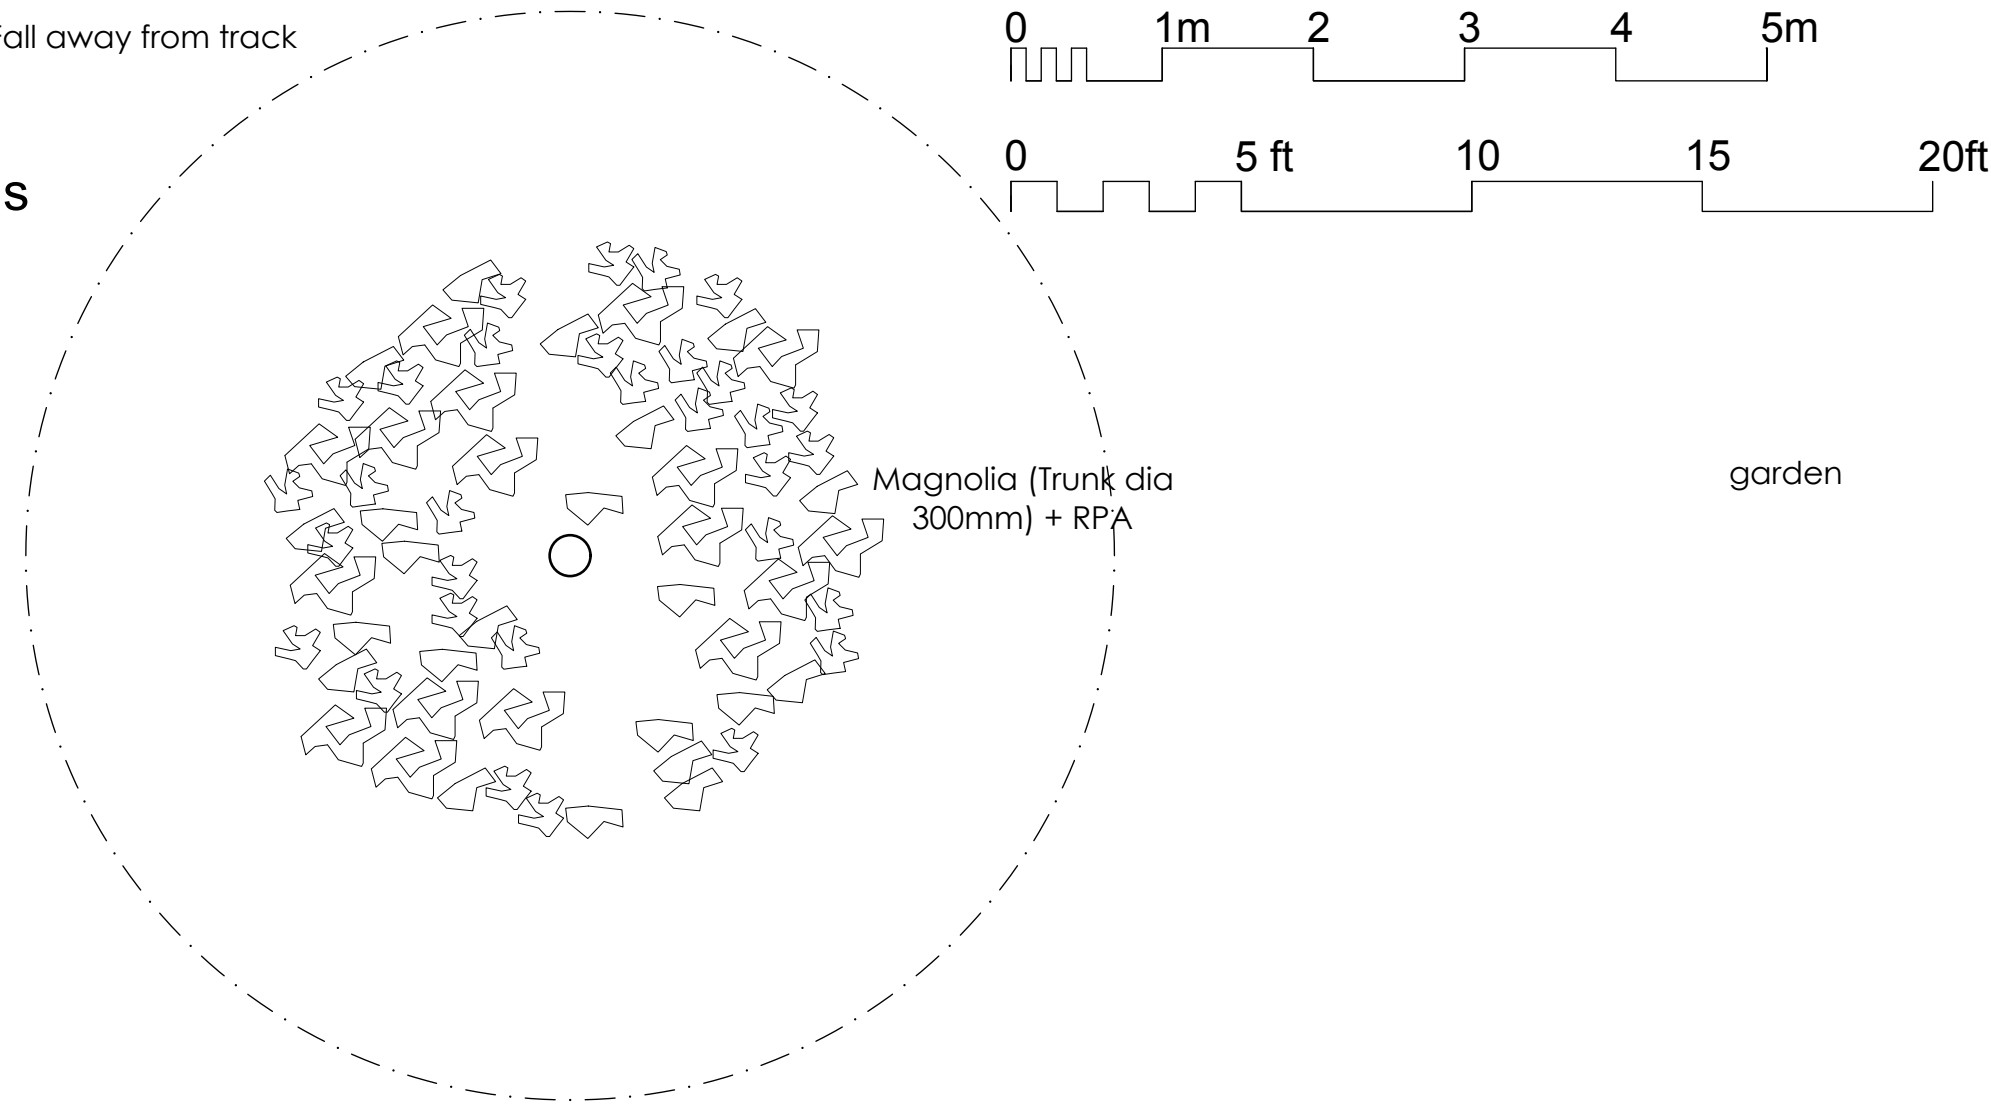

PROPOSED PLANS
AND SITE LOCATION PLAN

PROPOSED ALTERATIONS
BRIMFULL
HAILE
Mark and Helen Hunter

DRAWING NO.: 21.26.05b
SCALE: 1:50@A1
DRAWN BY: CW
DATE: SEPT 2021



43 The Mount | Papcastle | Cockermouth | Cumbria | CA13 0JZ
studio@wkdesignarchitects.co.uk | www.wkdesignarchitects.co.uk
Carolyn Williamson 07773 329572 | Paul Kitchen 07968 094847