



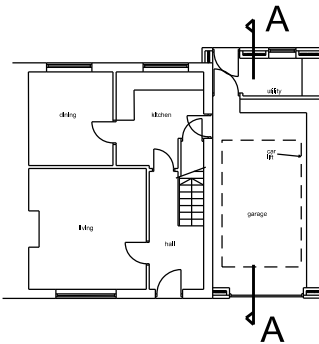

SECTION LOCATION (nts)

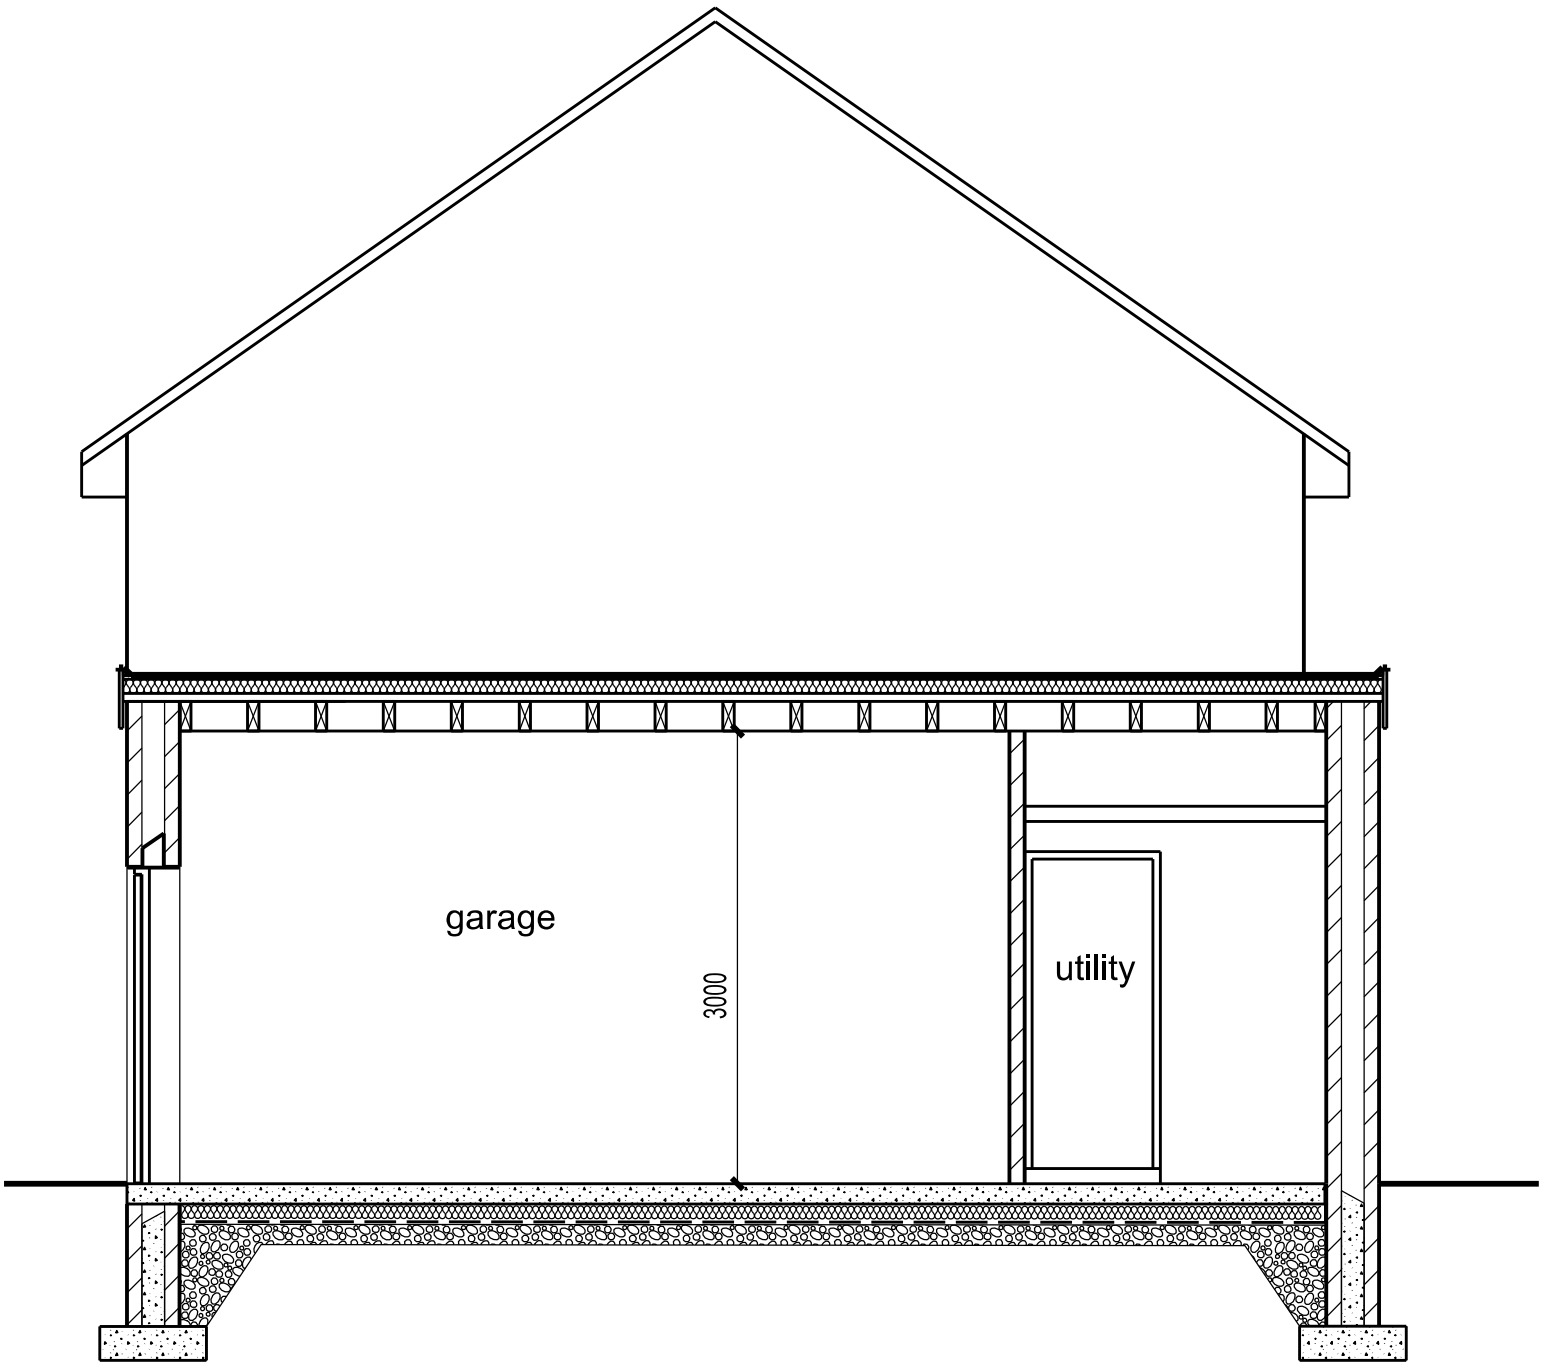

SCALE



This scheme is subject to town planning and all other necessary consents.

Dimensions, area and levels where given are only approximate and subject to site survey. All dimensions are to be checked on site. Any discrepancies or variations are to be reported to the client before work commences. Figured dimensions only are to be taken from this drawing.

This drawing is to be read in conjunction with all relevant consultants' and/or specialists drawings/documents and any discrepancies or variations are to be notified to the client before the affected work commences.

Rev 01 apr 2026 First issue
Rev 02 jul 2026 First issue

Client Mr. B. Case

Job Title Proposed garage and utility room at
 4 Meadow Road, Whitehaven

Drawing Title Section A - A

Scale: 1:50 @ A3

Date: Drawn:
 apr 2026

Job No: Drwg No: Rev:
687 06001 02

Richard J Lindsay
Waters Edge
2A Church Road
Harrington
CA14 5QP

email: calvadesign46@gmail.com
Mob : 07921 949618