


Proposed Elevations
1:100 scale

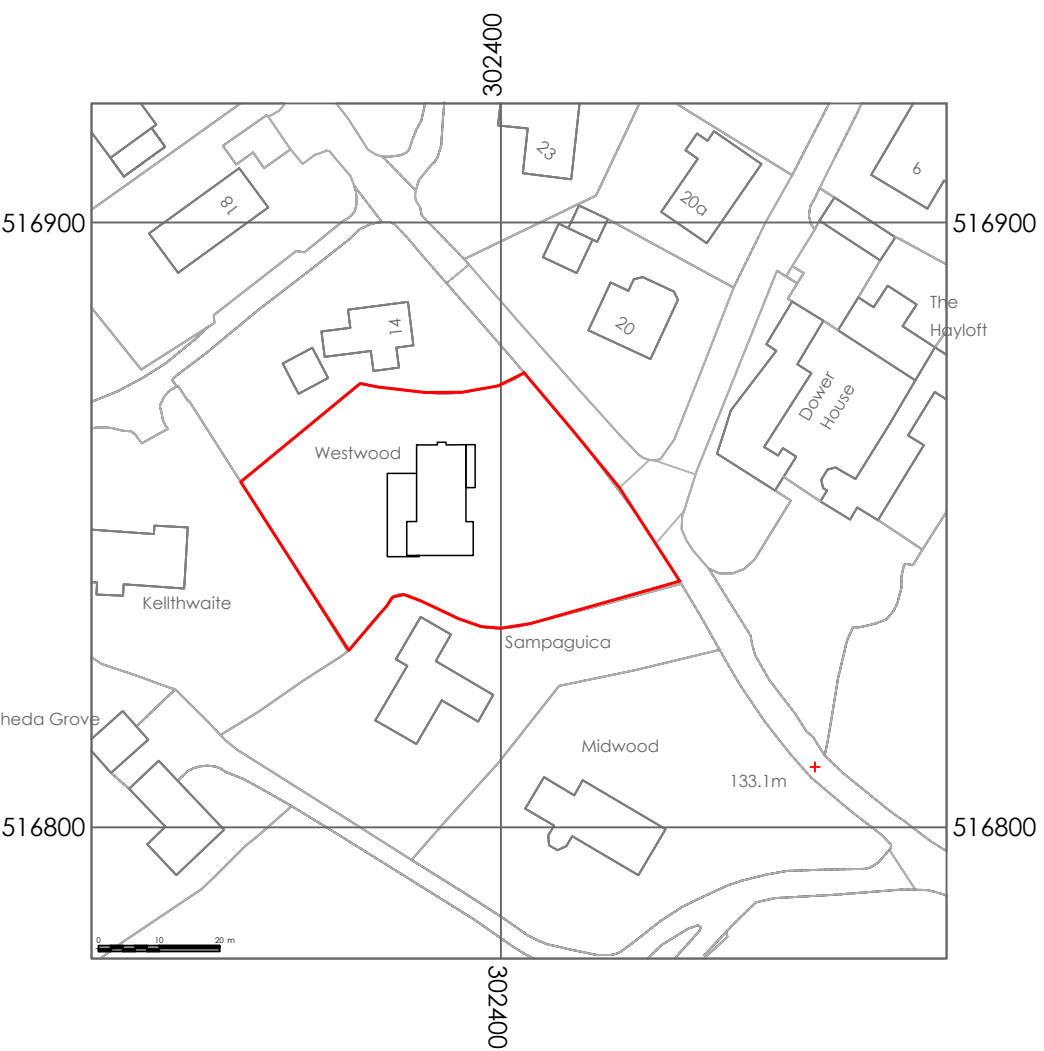

Site Location Plan
1:1250 scale

RV	DATE	COMMENTS
A	31 Oct 23	Amendment to site location. Materials further noted. Discussion notes omitted
-	-	-
-	-	-
-	-	-

PROPOSED ELEVATIONS
AND SITE LOCATION PLAN

PROPOSED ALTERATIONS
WESTWOOD
RHEDA PARK
Graeme Parr and Carly Richardson

DRAWING NO.: 23.17.06a
SCALE: 1:100/1:1250@A1
DRAWN BY: CW
DATE: JUNE 2023



43 The Mount | Papcastle | Cockermouth | Cumbria | CA13 0JZ
studio@wkdesignarchitects.co.uk | www.wkdesignarchitects.co.uk
Carolyn Williamson 07773 329572 | Paul Kitchin 07968 094847