




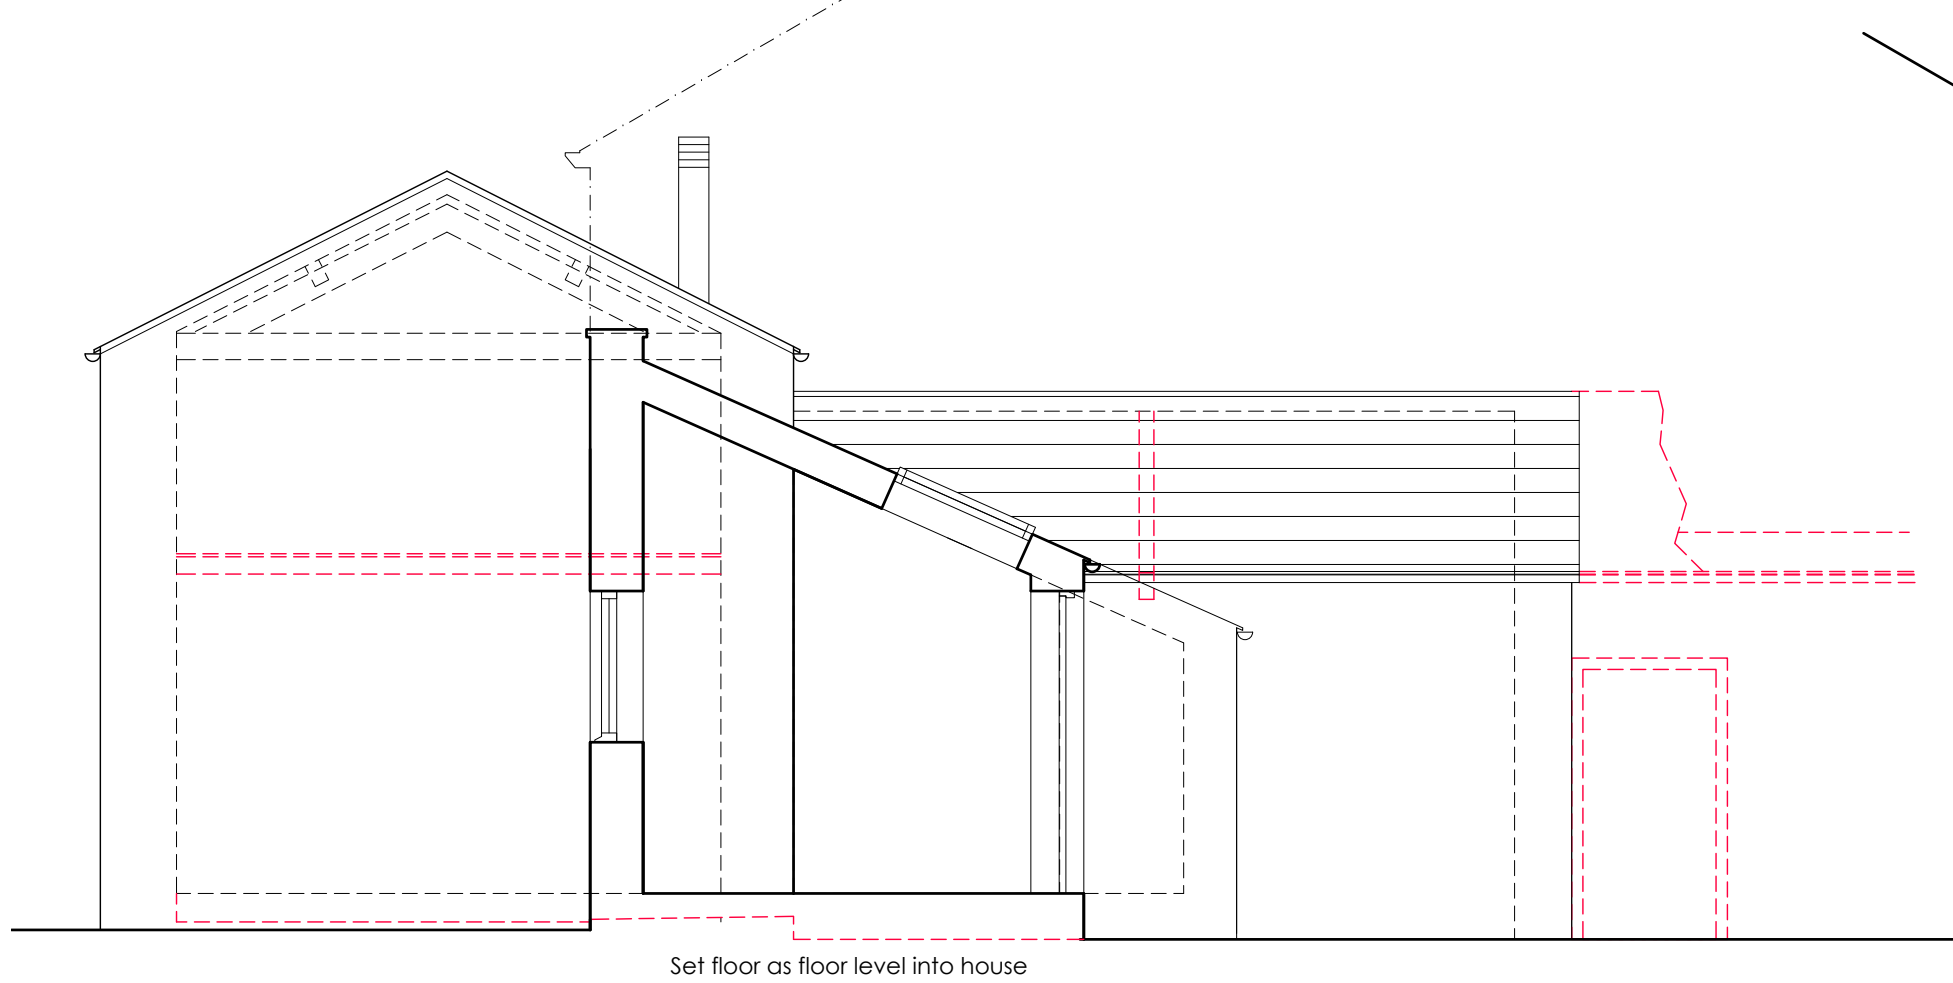


Side (SE) Elevation

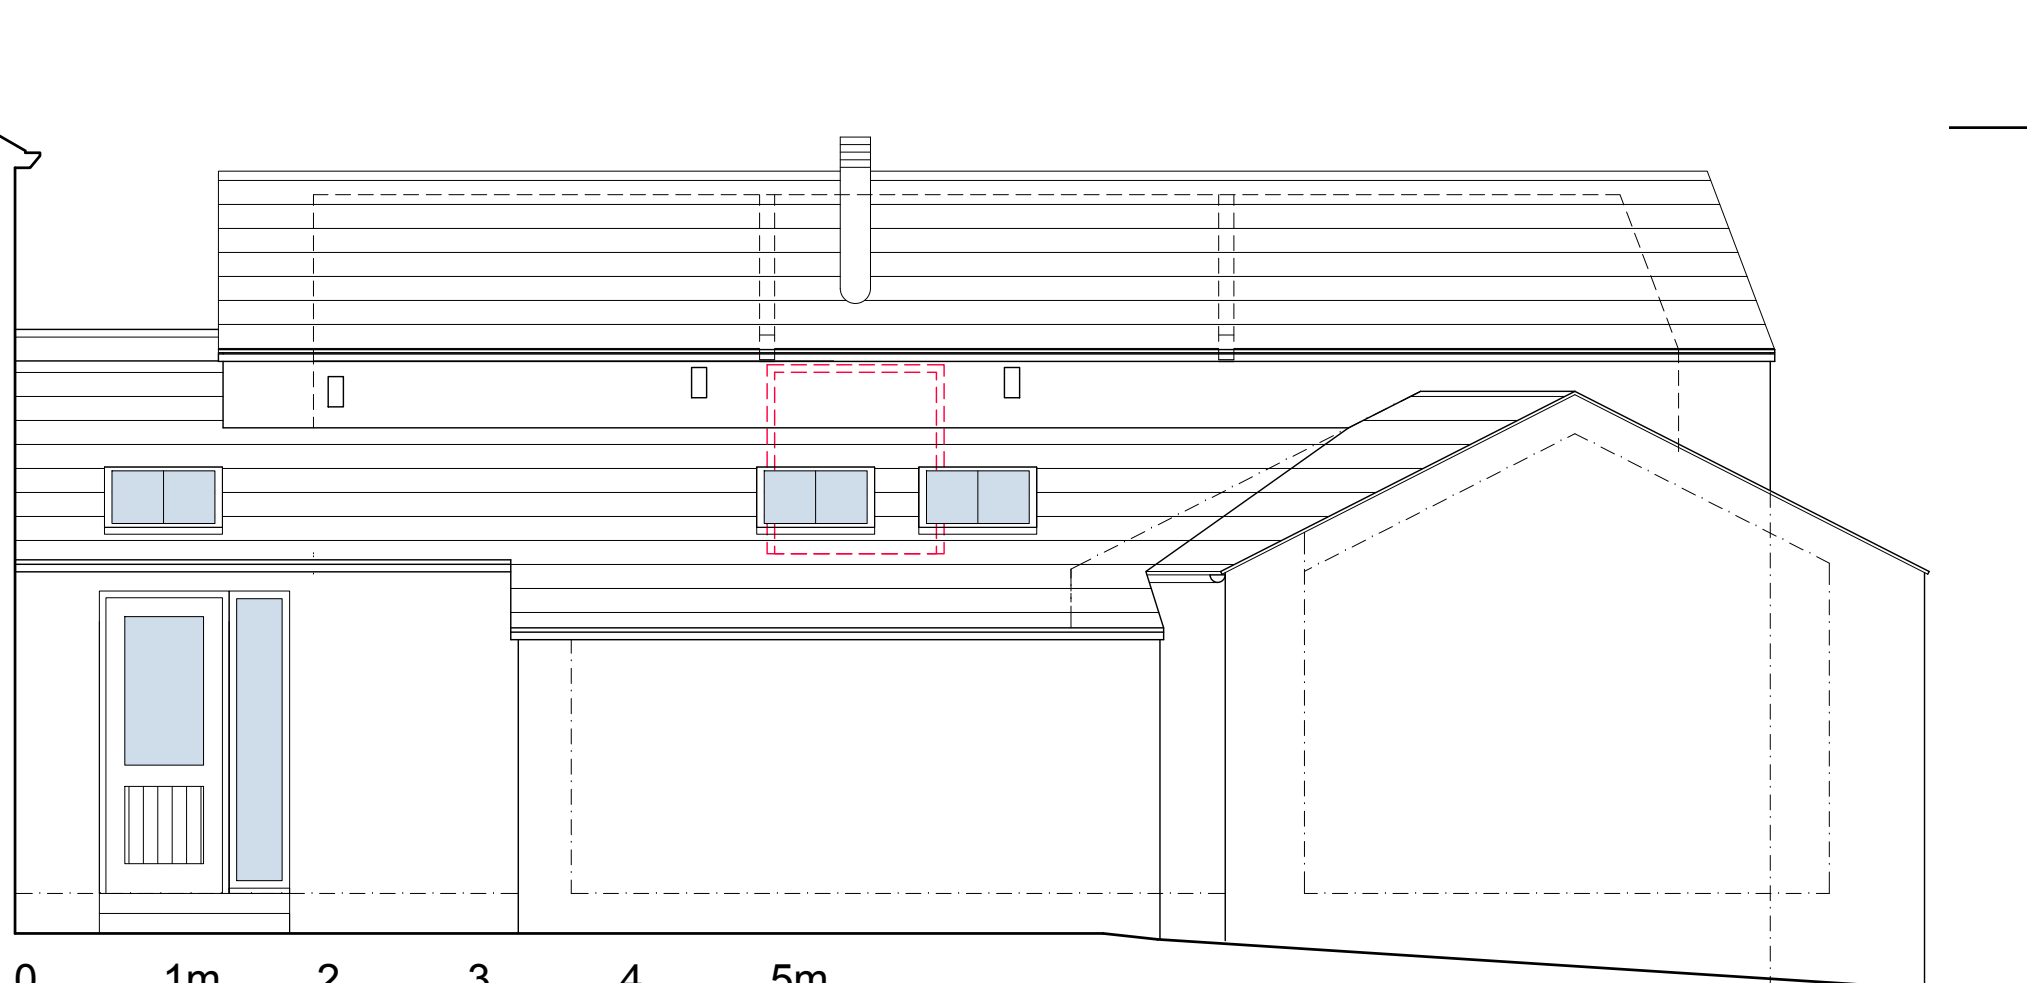


Courtyard (NE) Elevation

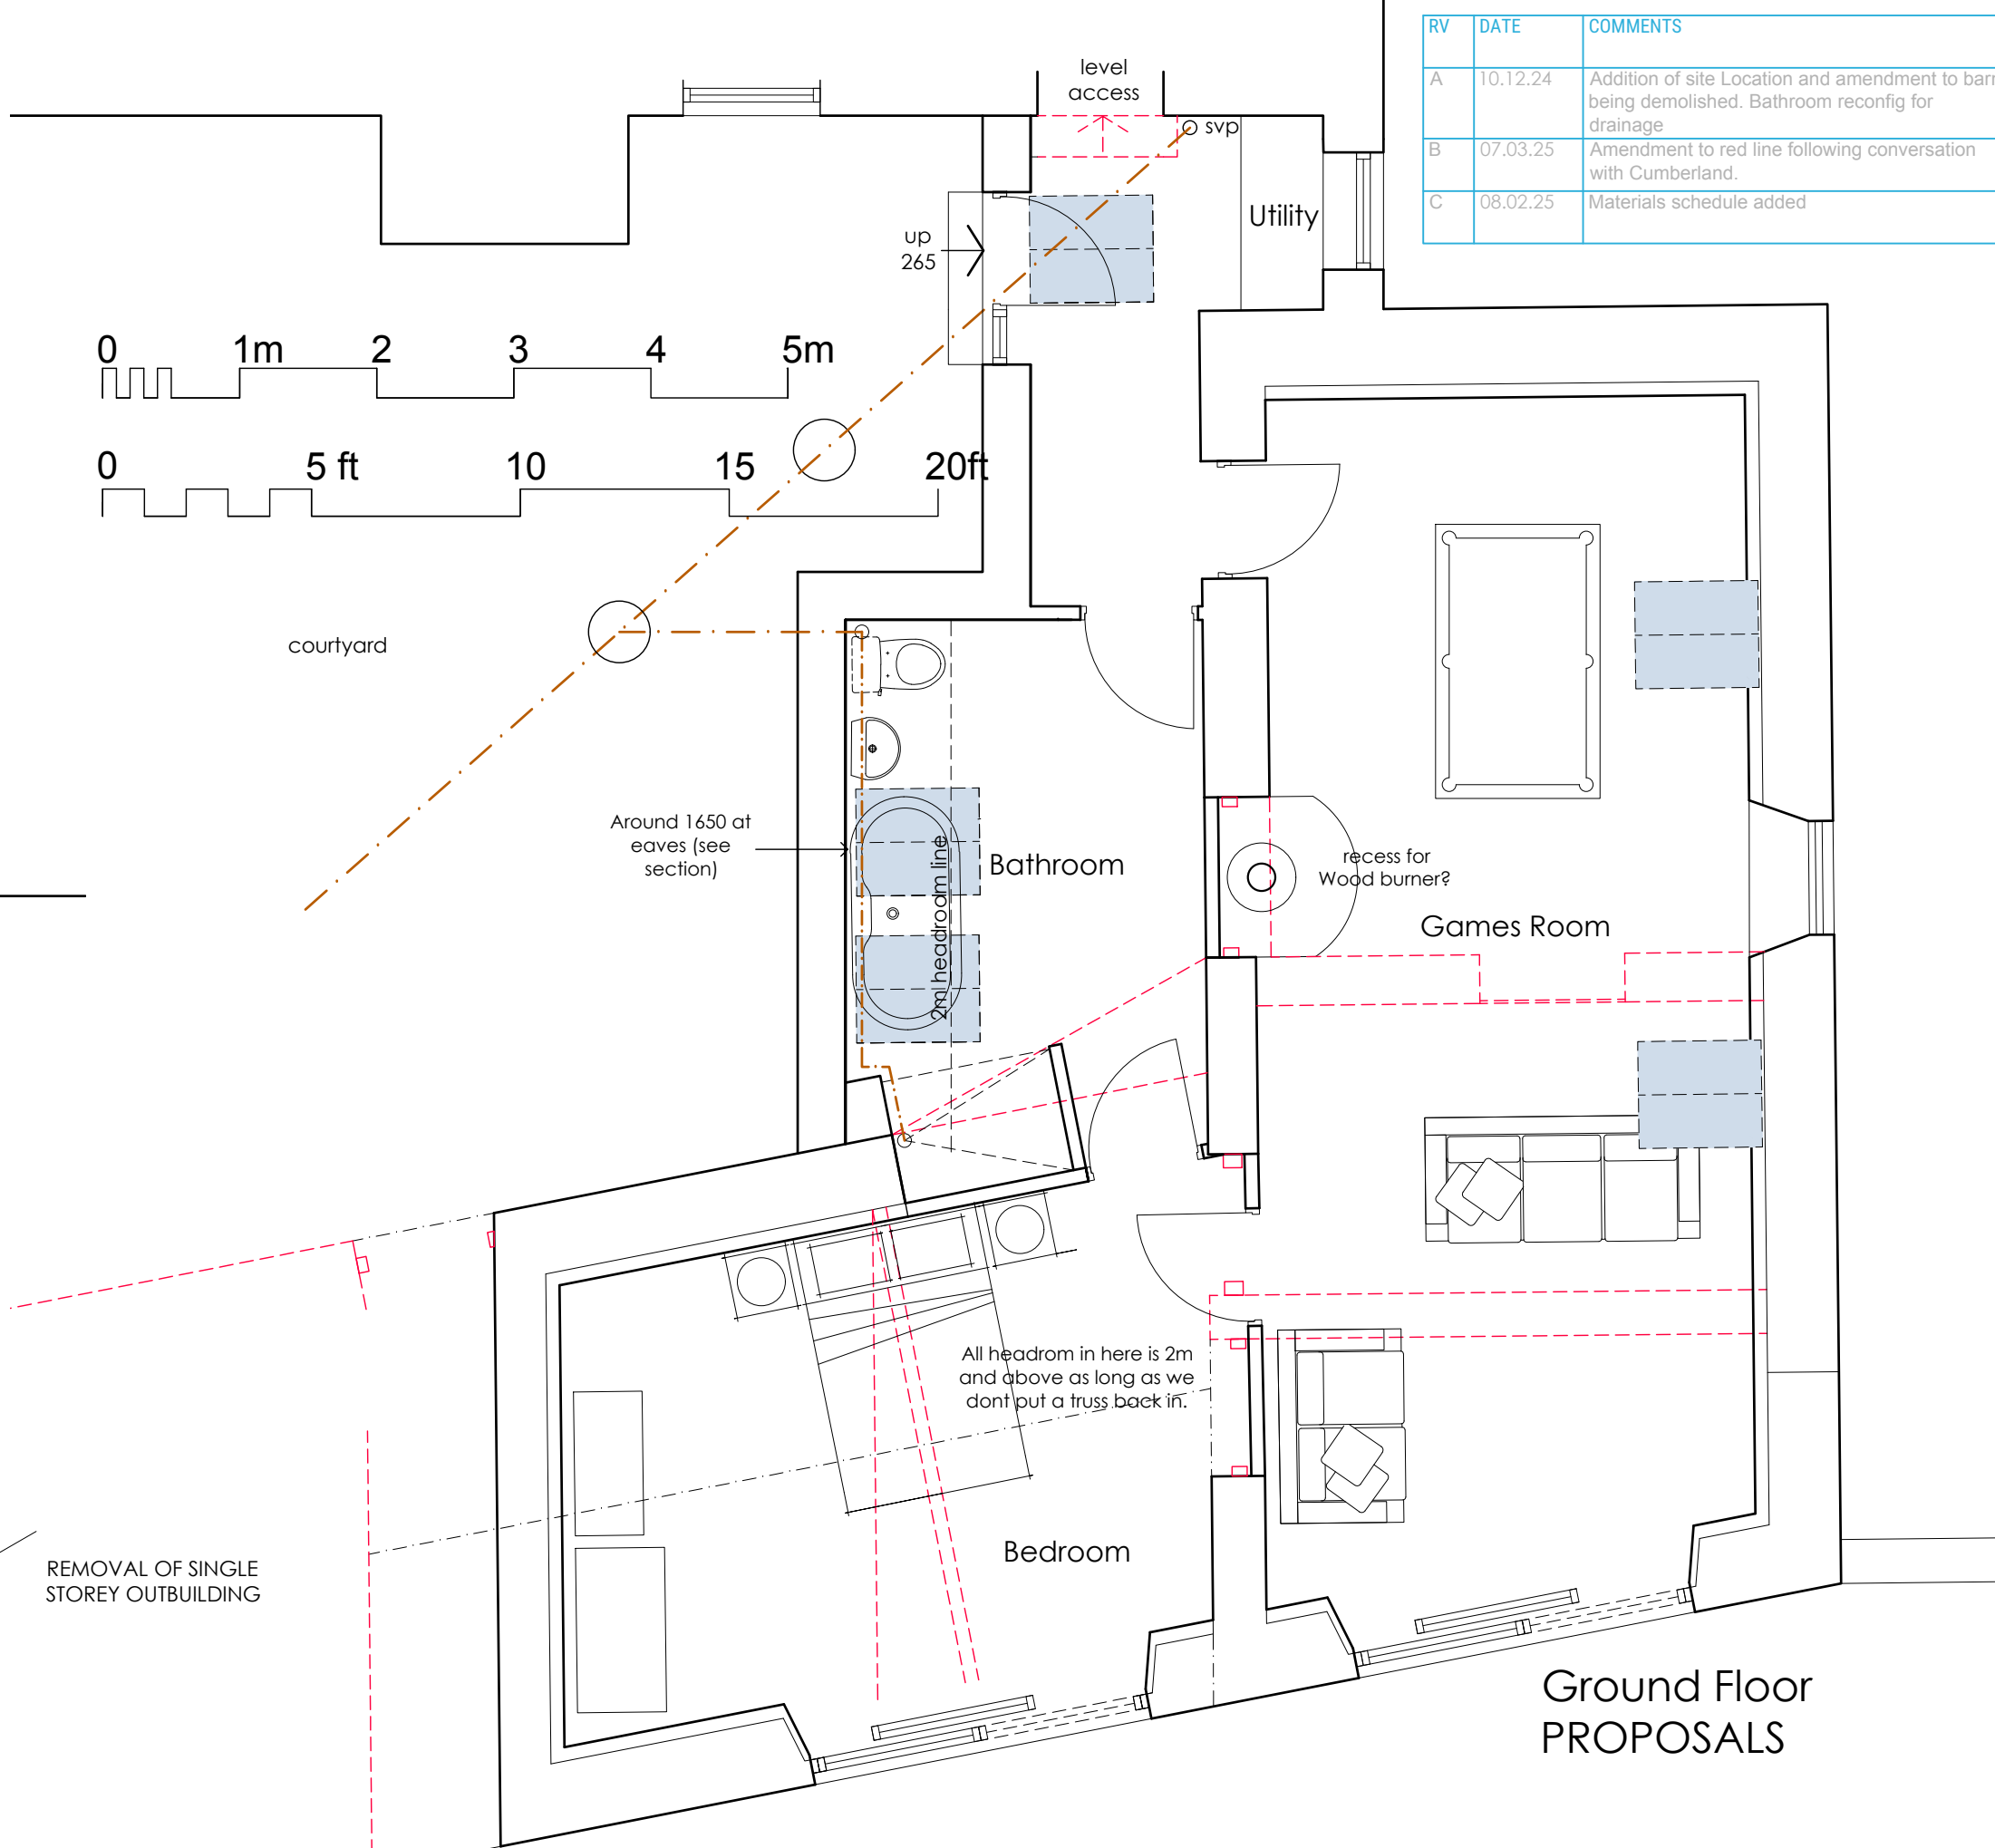

Ground Floor PROPOSALS

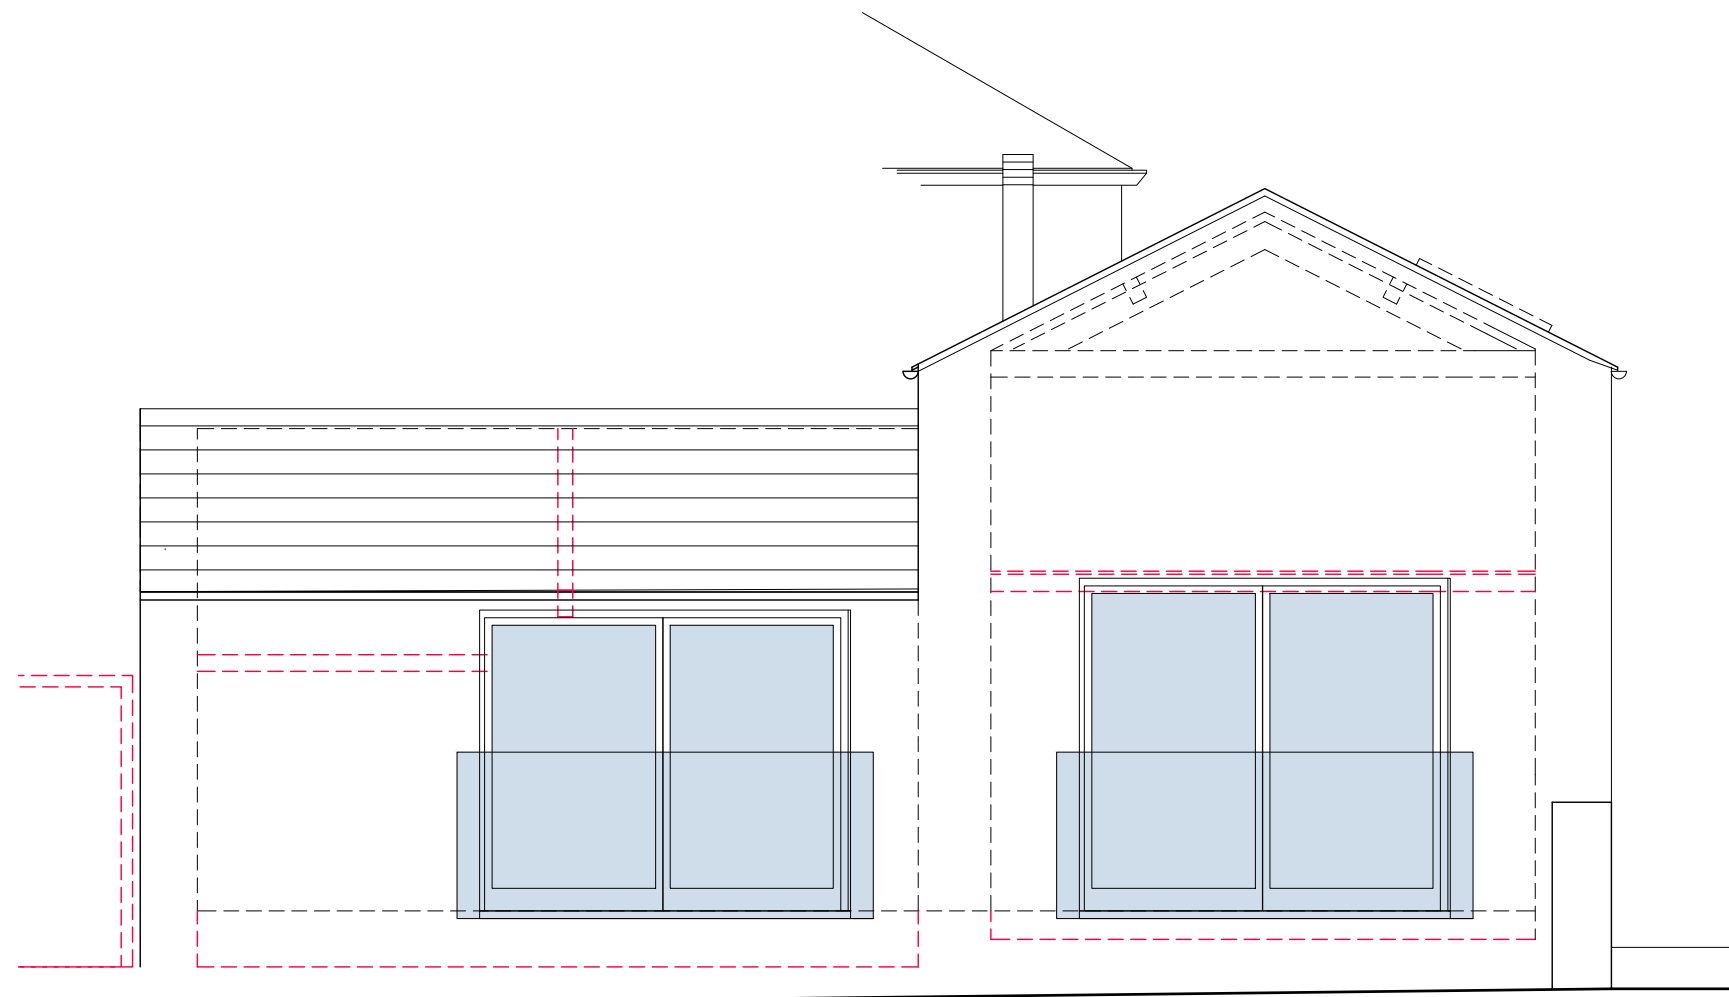


Field (NW) Elevation PROPOSALS

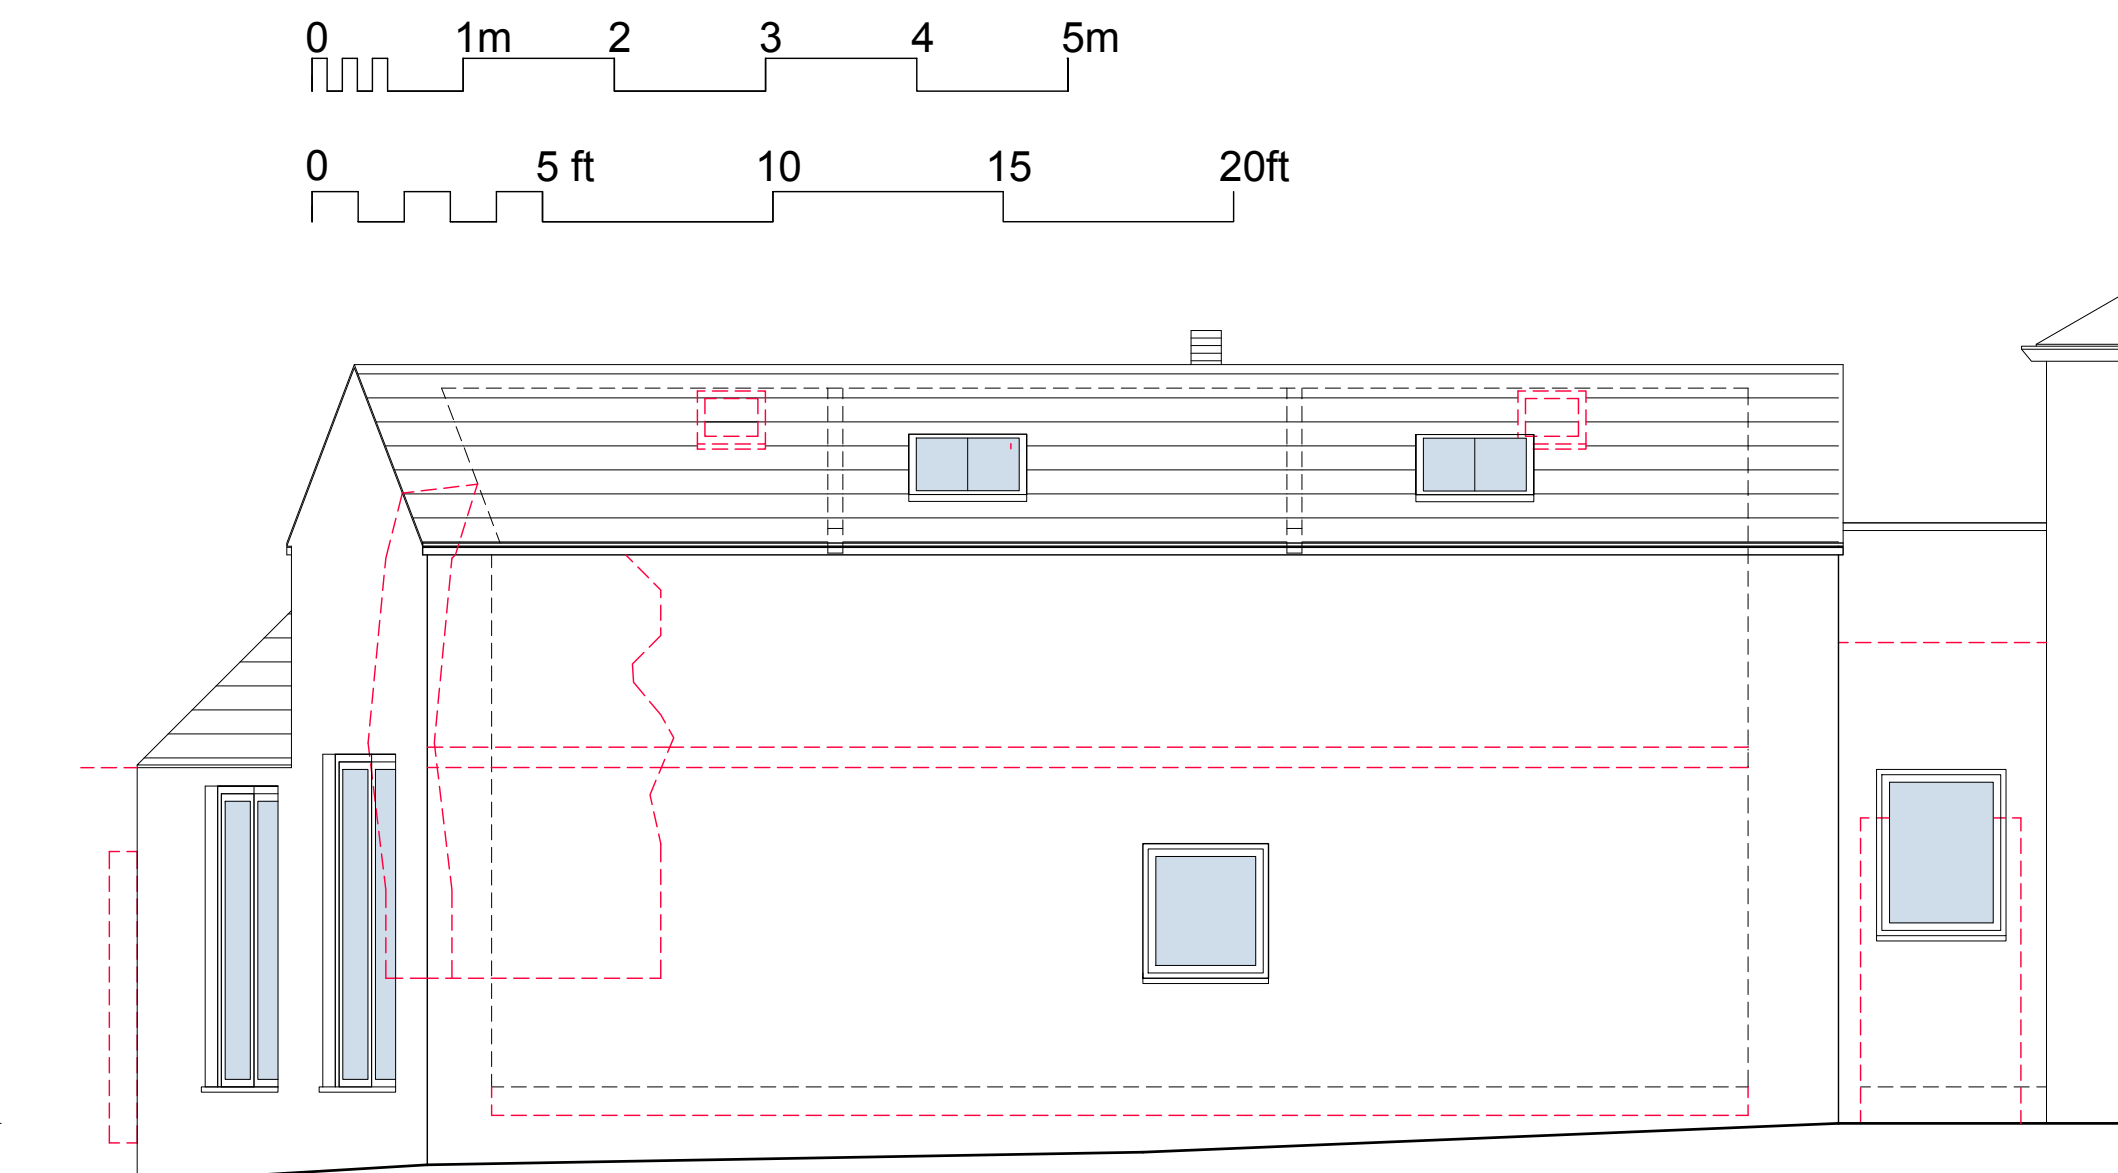


Garden (SW) Elevation PROPOSALS


MATERIALS SCHEDULE	
Walls	- Render to match the house
Roof	- Concrete roof tiles replaced with slate to match the house.
Gutters and downpipes	- Upvc
Windows	- smaller openers Upvc and larger sliders to be powder coated aluminium
Back door into yard	- Upvc

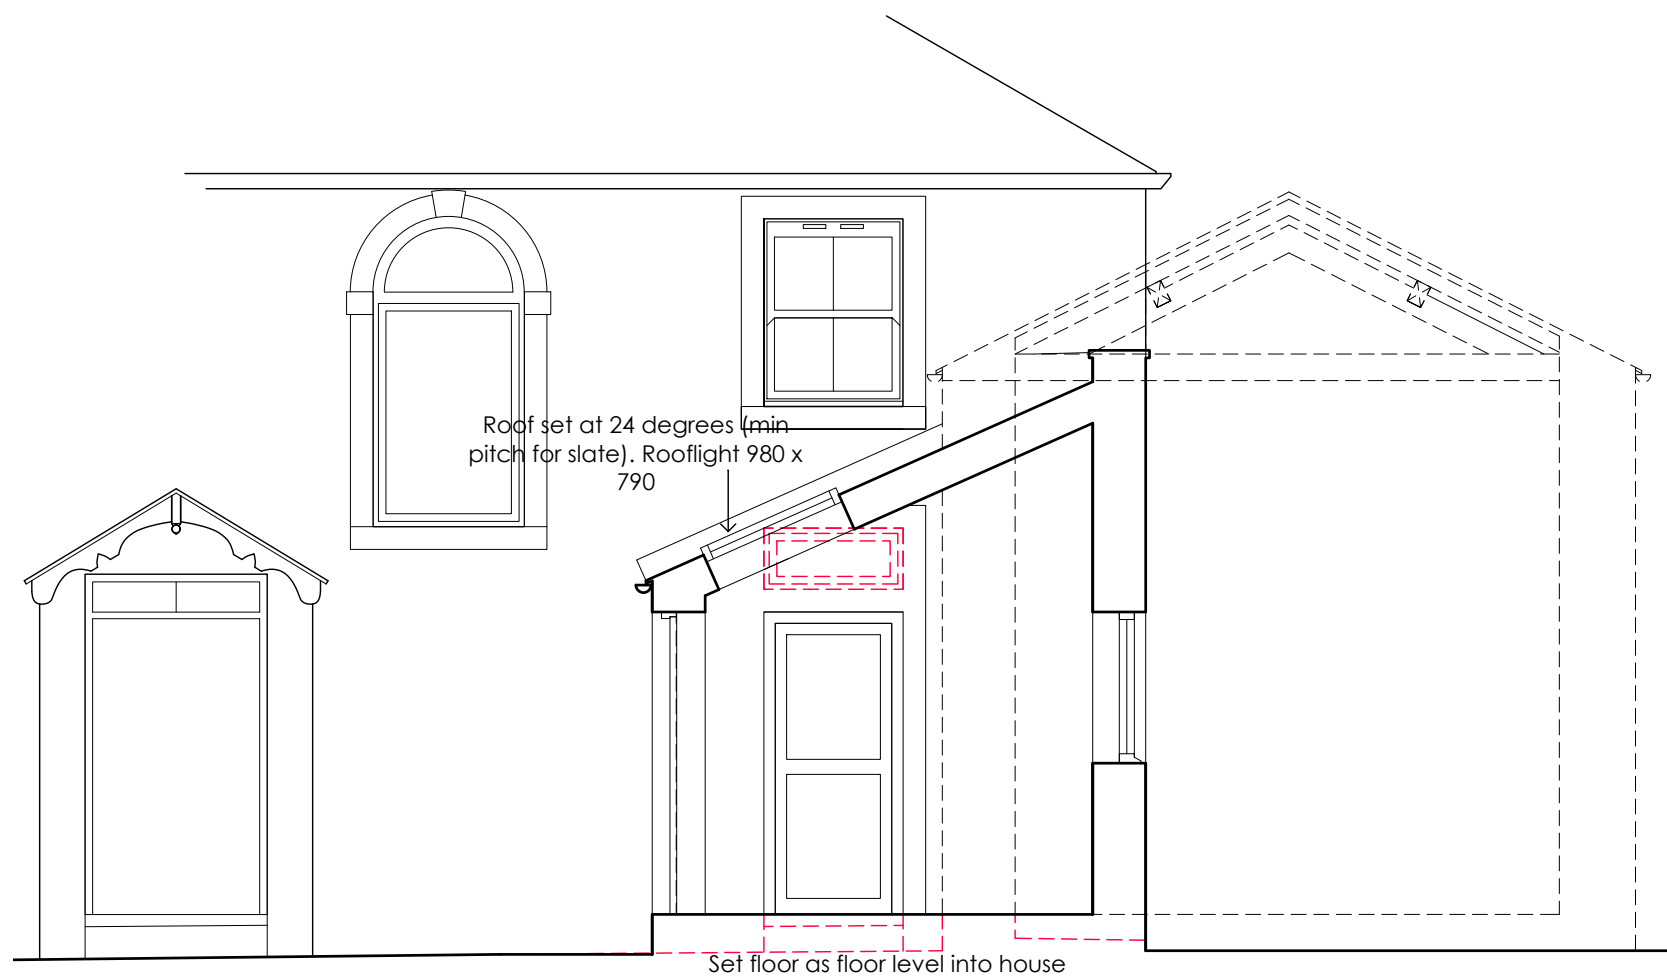

Side (SE) Sectional Elevation through Courtyard entrance PROPOSALS

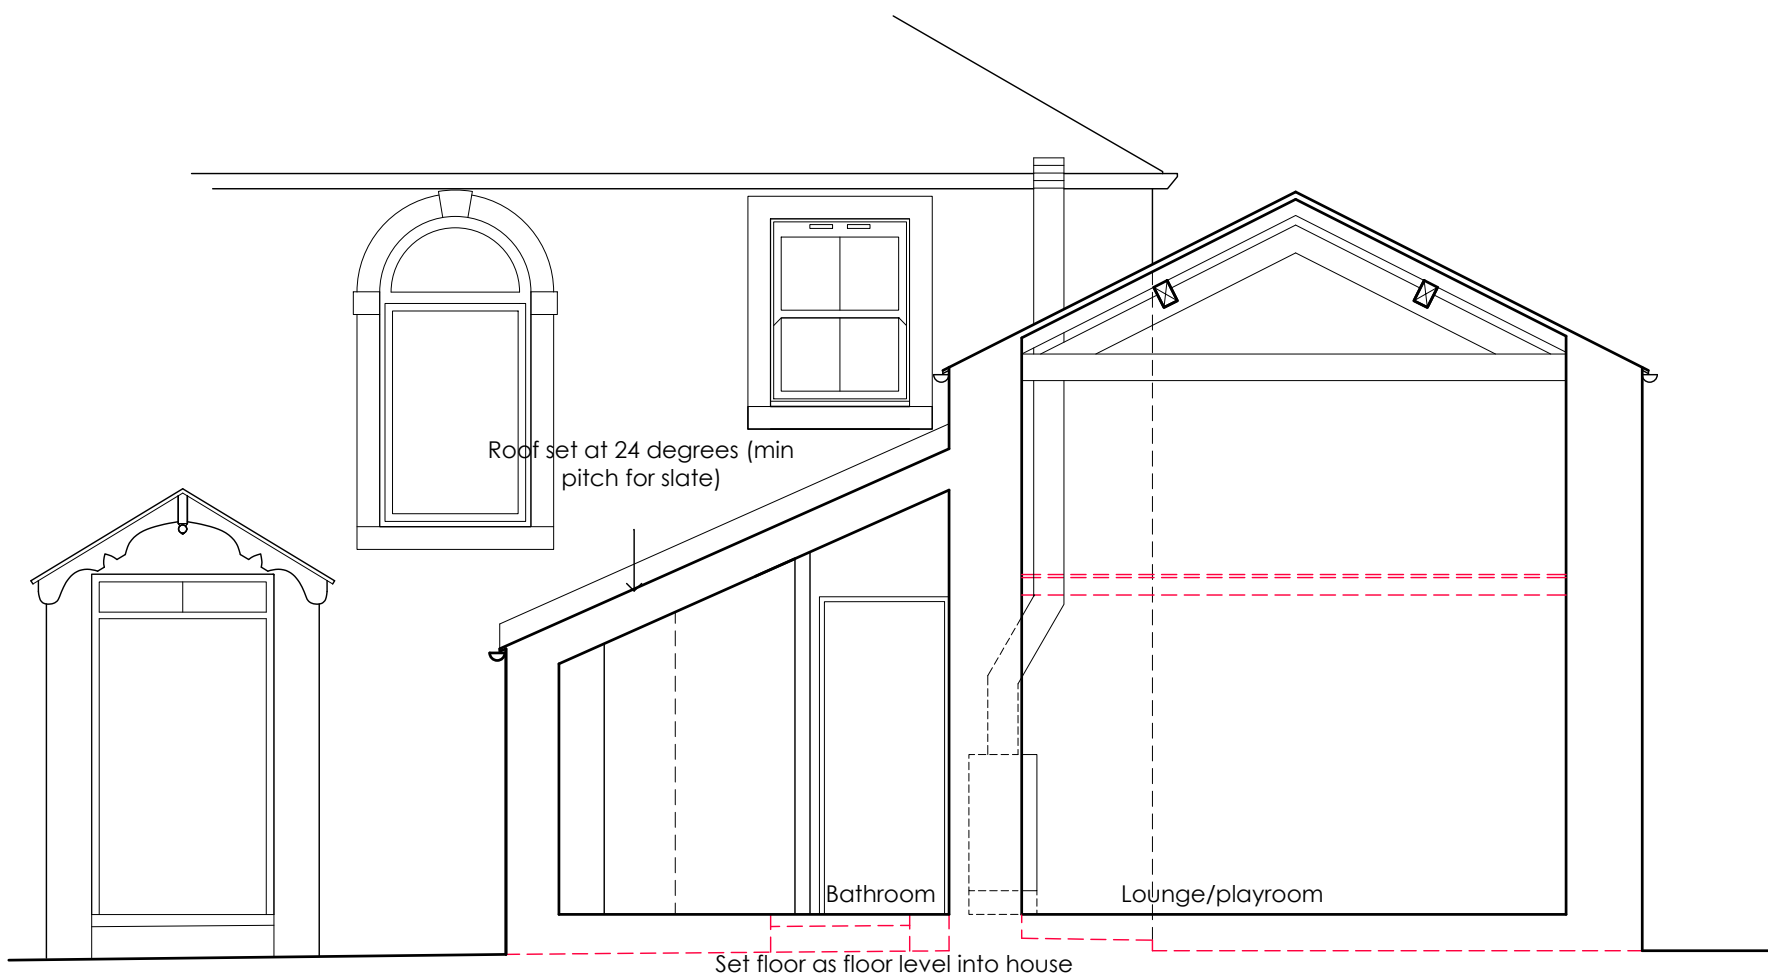

Side (SE) Sectional Elevation through bathroom

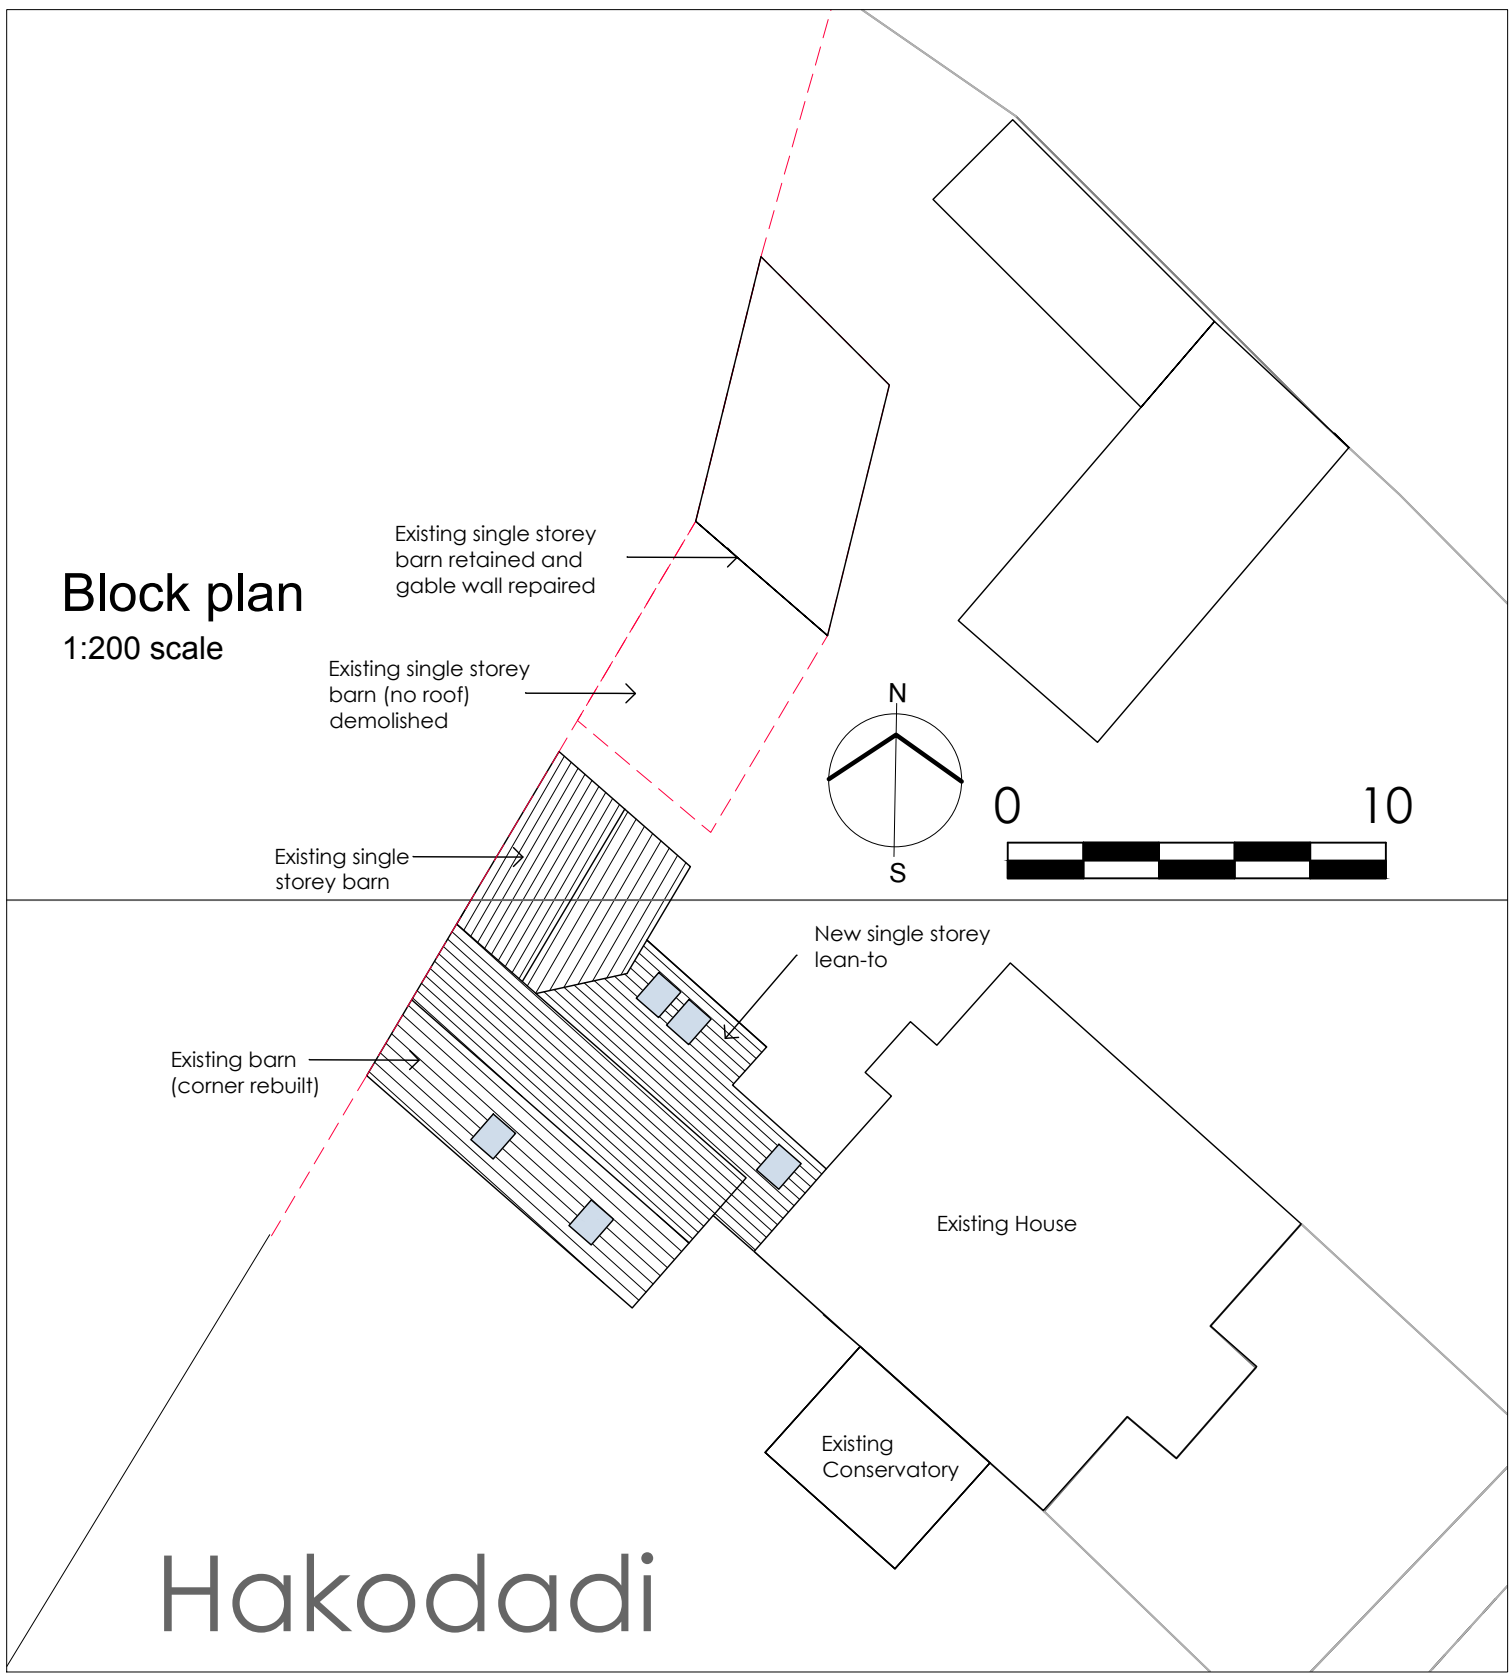

SKETCH PROPOSALS
PLANS, SECTIONS & ELEVATIONS

PROPOSED ALTERATIONS
HAKODADI
ARLECDON
Robin and Natalie Waller

DRAWING NO.: 24.04.07c
SCALE: 1:50@A1
DRAWN BY: CW
DATE: JULY 2024



43 The Mount | Papcastle | Cockermouth | Cumbria | CA13 6JZ
studio@wkdesignarchitects.co.uk | www.wkdesignarchitects.co.uk
Carolyn Williamson 07773 329572 | Paul Kitchen 07968 094847