




Proposed Plan
1:100

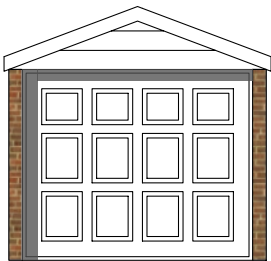


Front Elevation
1:100

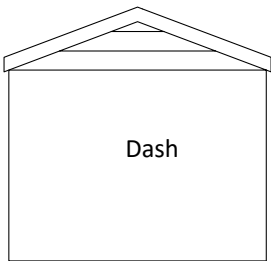


Rear Elevation
1:100

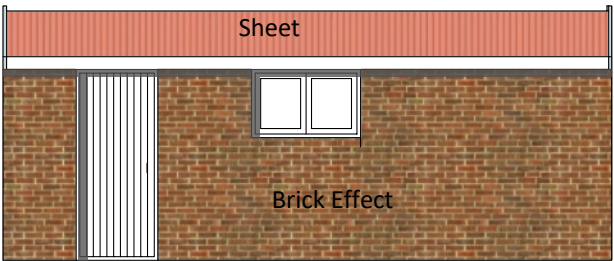



Side Elevation
1:100

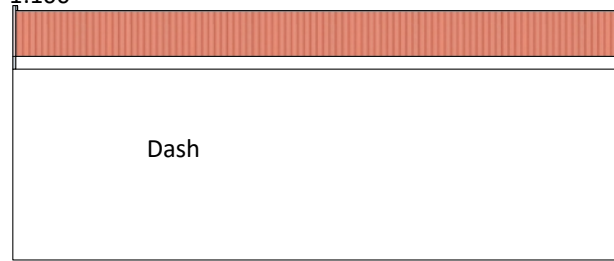

Side Elevation
1:100

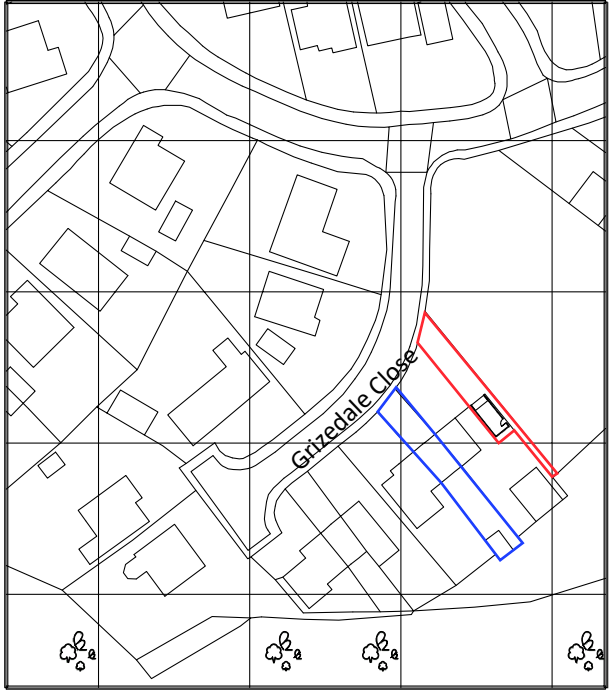

Location Plan
1:1250

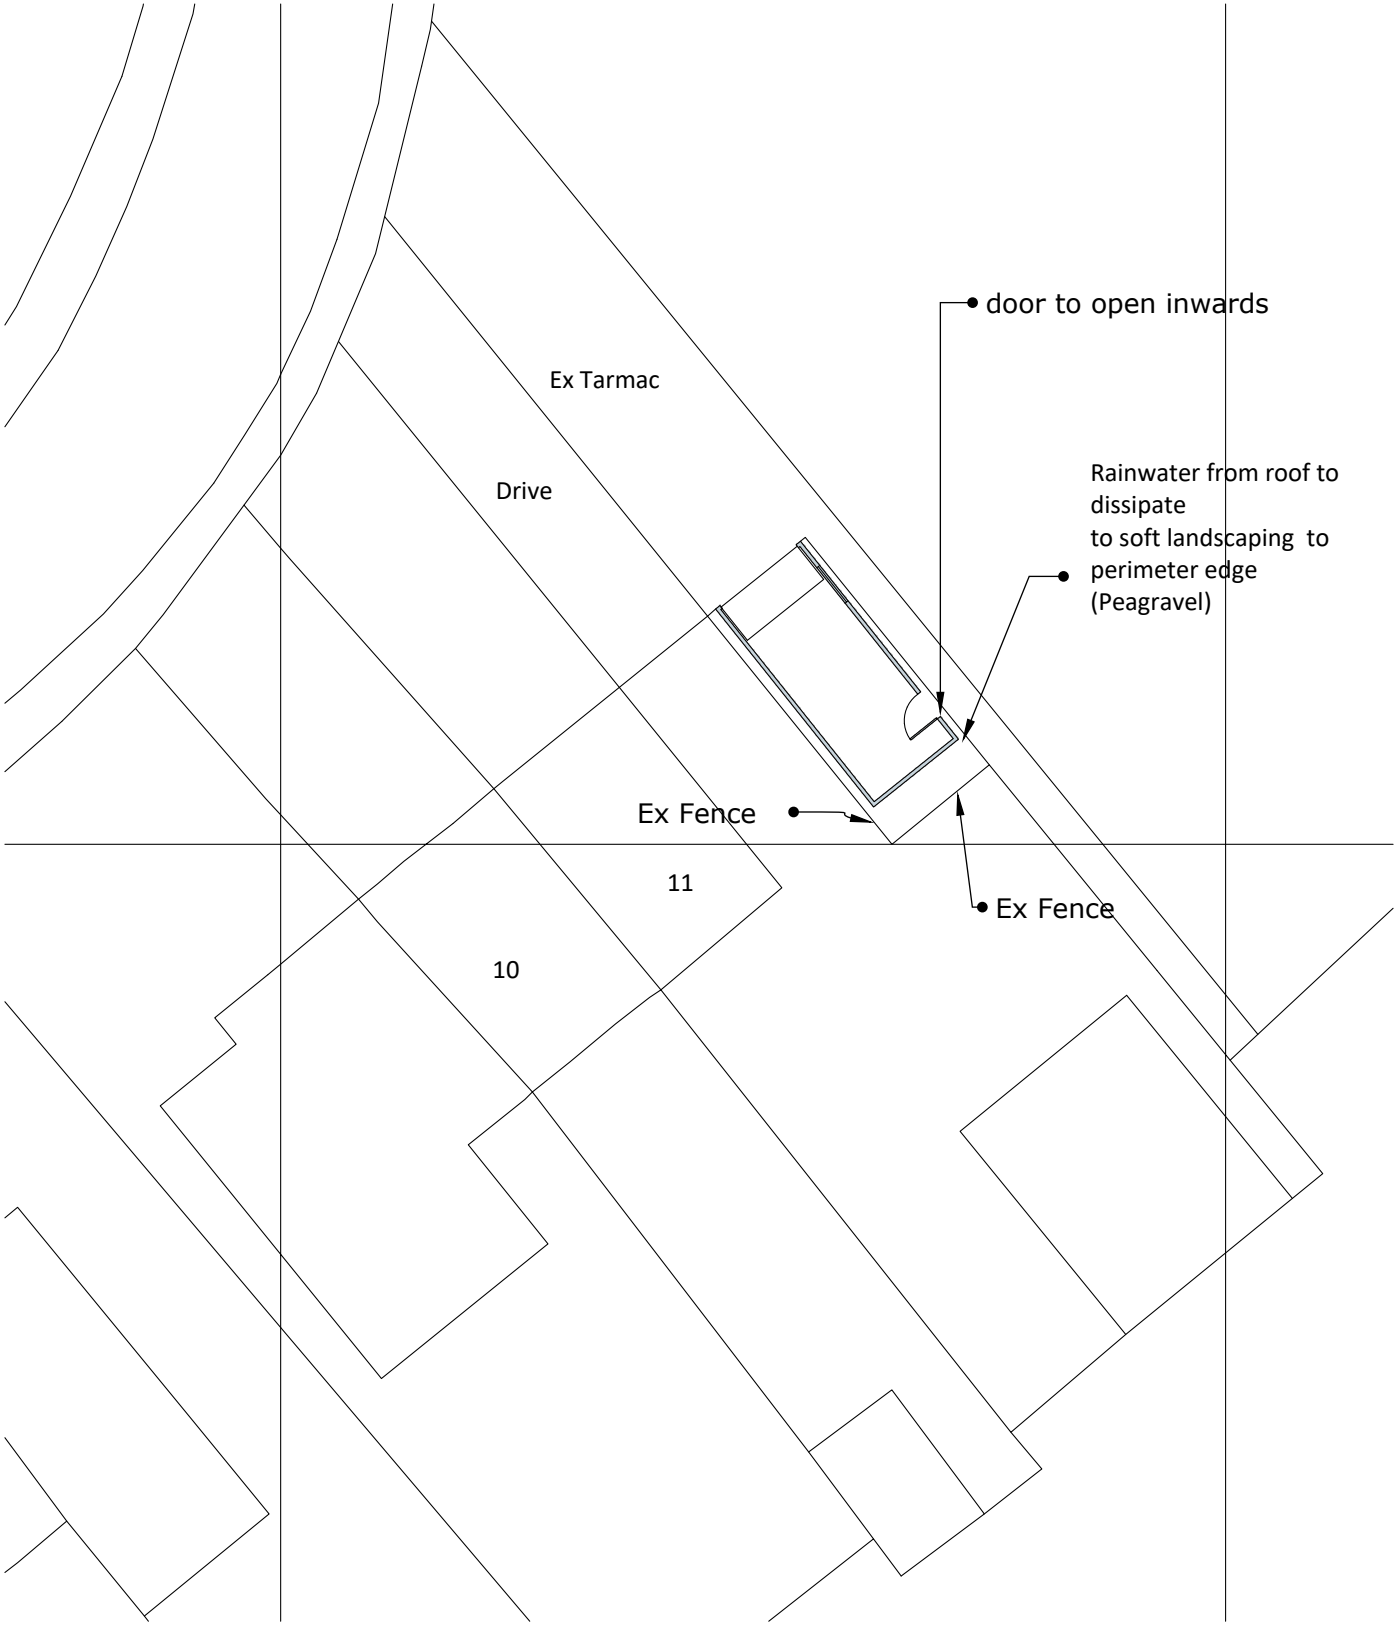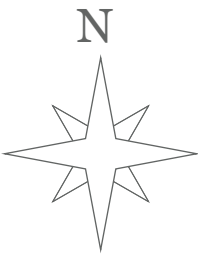

Site Plan
1:200

Proposed Garage, Land Adjacent to 11 Grizedale Close
Cleator Moor

Dwg 101SW