



Notes] Sketch schemes may be based on plan information of unknown origin and is subject to verification and survey. Contractors must verify all dimensions on site before commencing any work or shop drawings. This drawing is not to be scaled. Use figured dimensions only. Ensure digital versions are plotted at 'Actual Size'. Building areas are liable to adjustment over the course of the design process due to ongoing construction detailing developments. Subject to statutory approvals and survey.

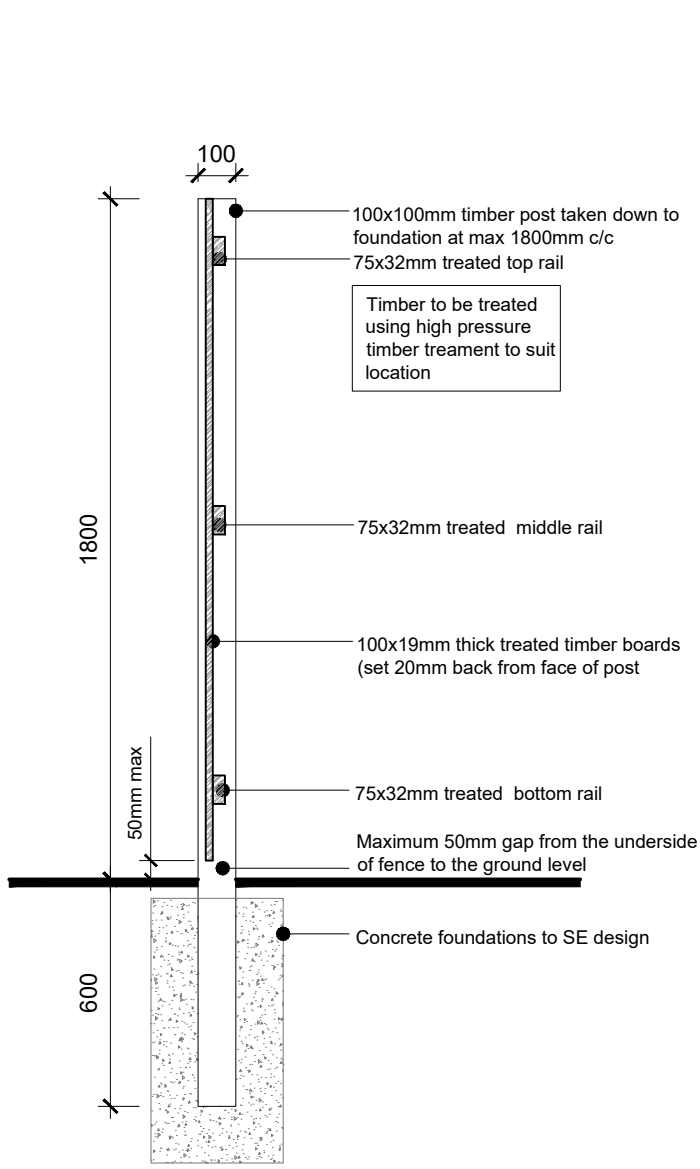


Section A

1,800mm High Timber Fence

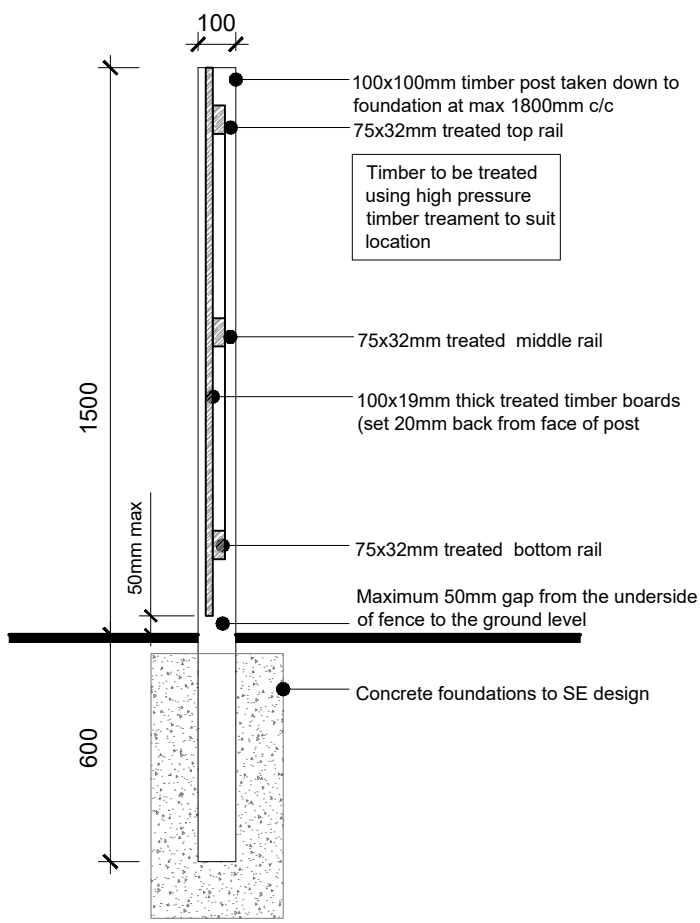


Section A

1,500mm High Timber Fence

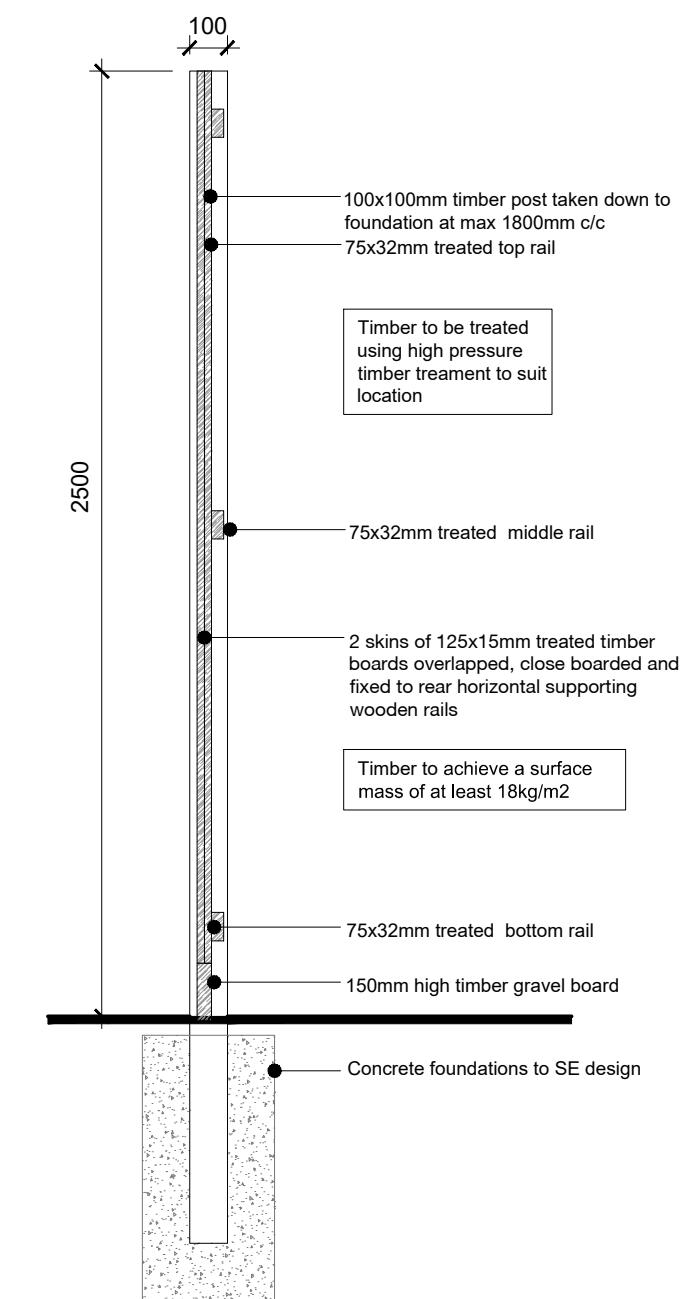


Section A


2,500mm High Acoustic Fence

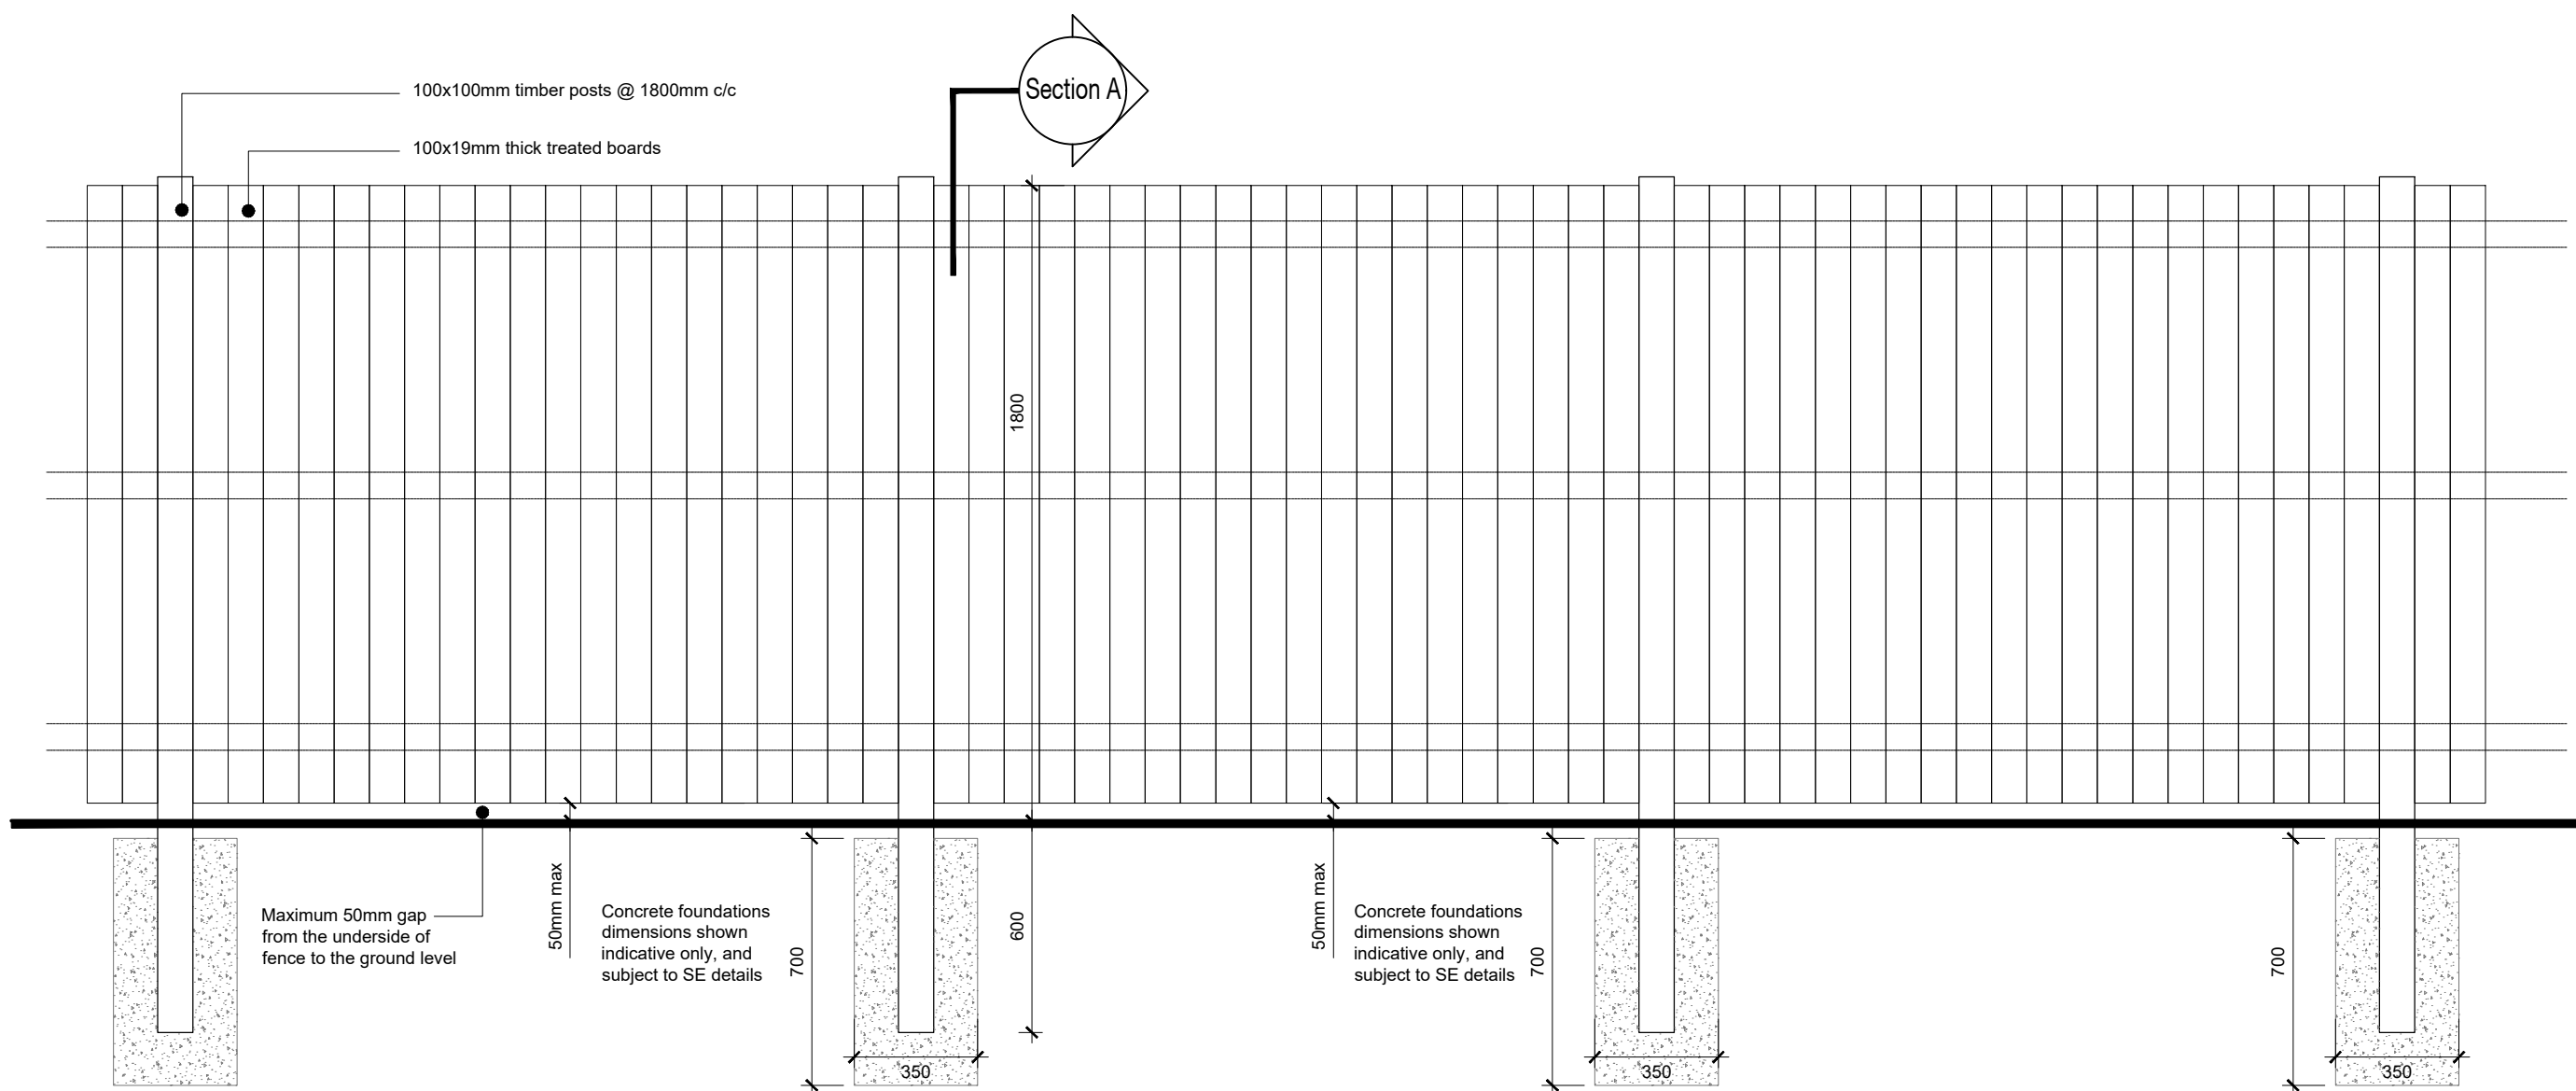

Typical Elevation

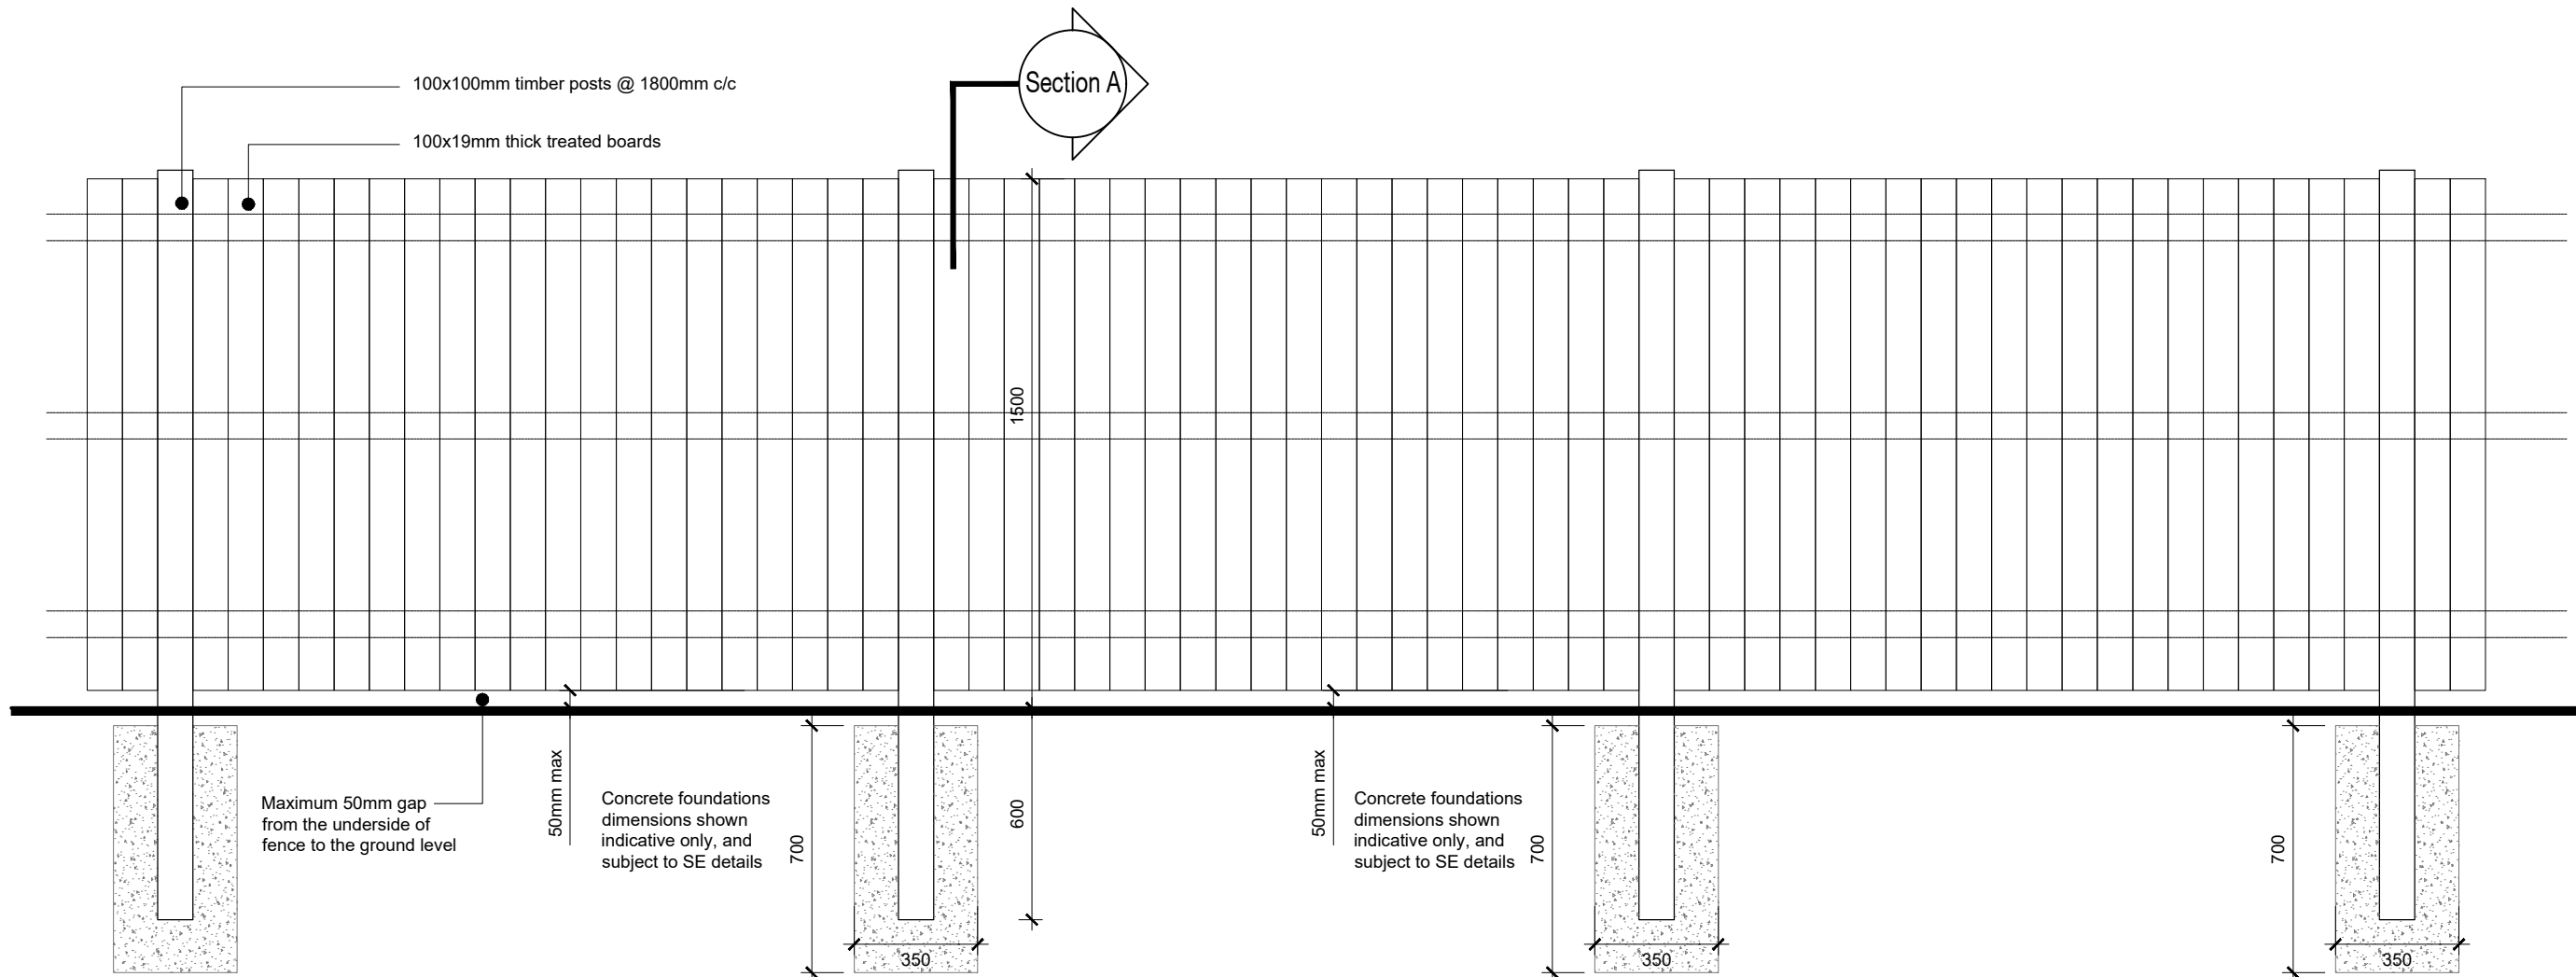

Typical Elevation

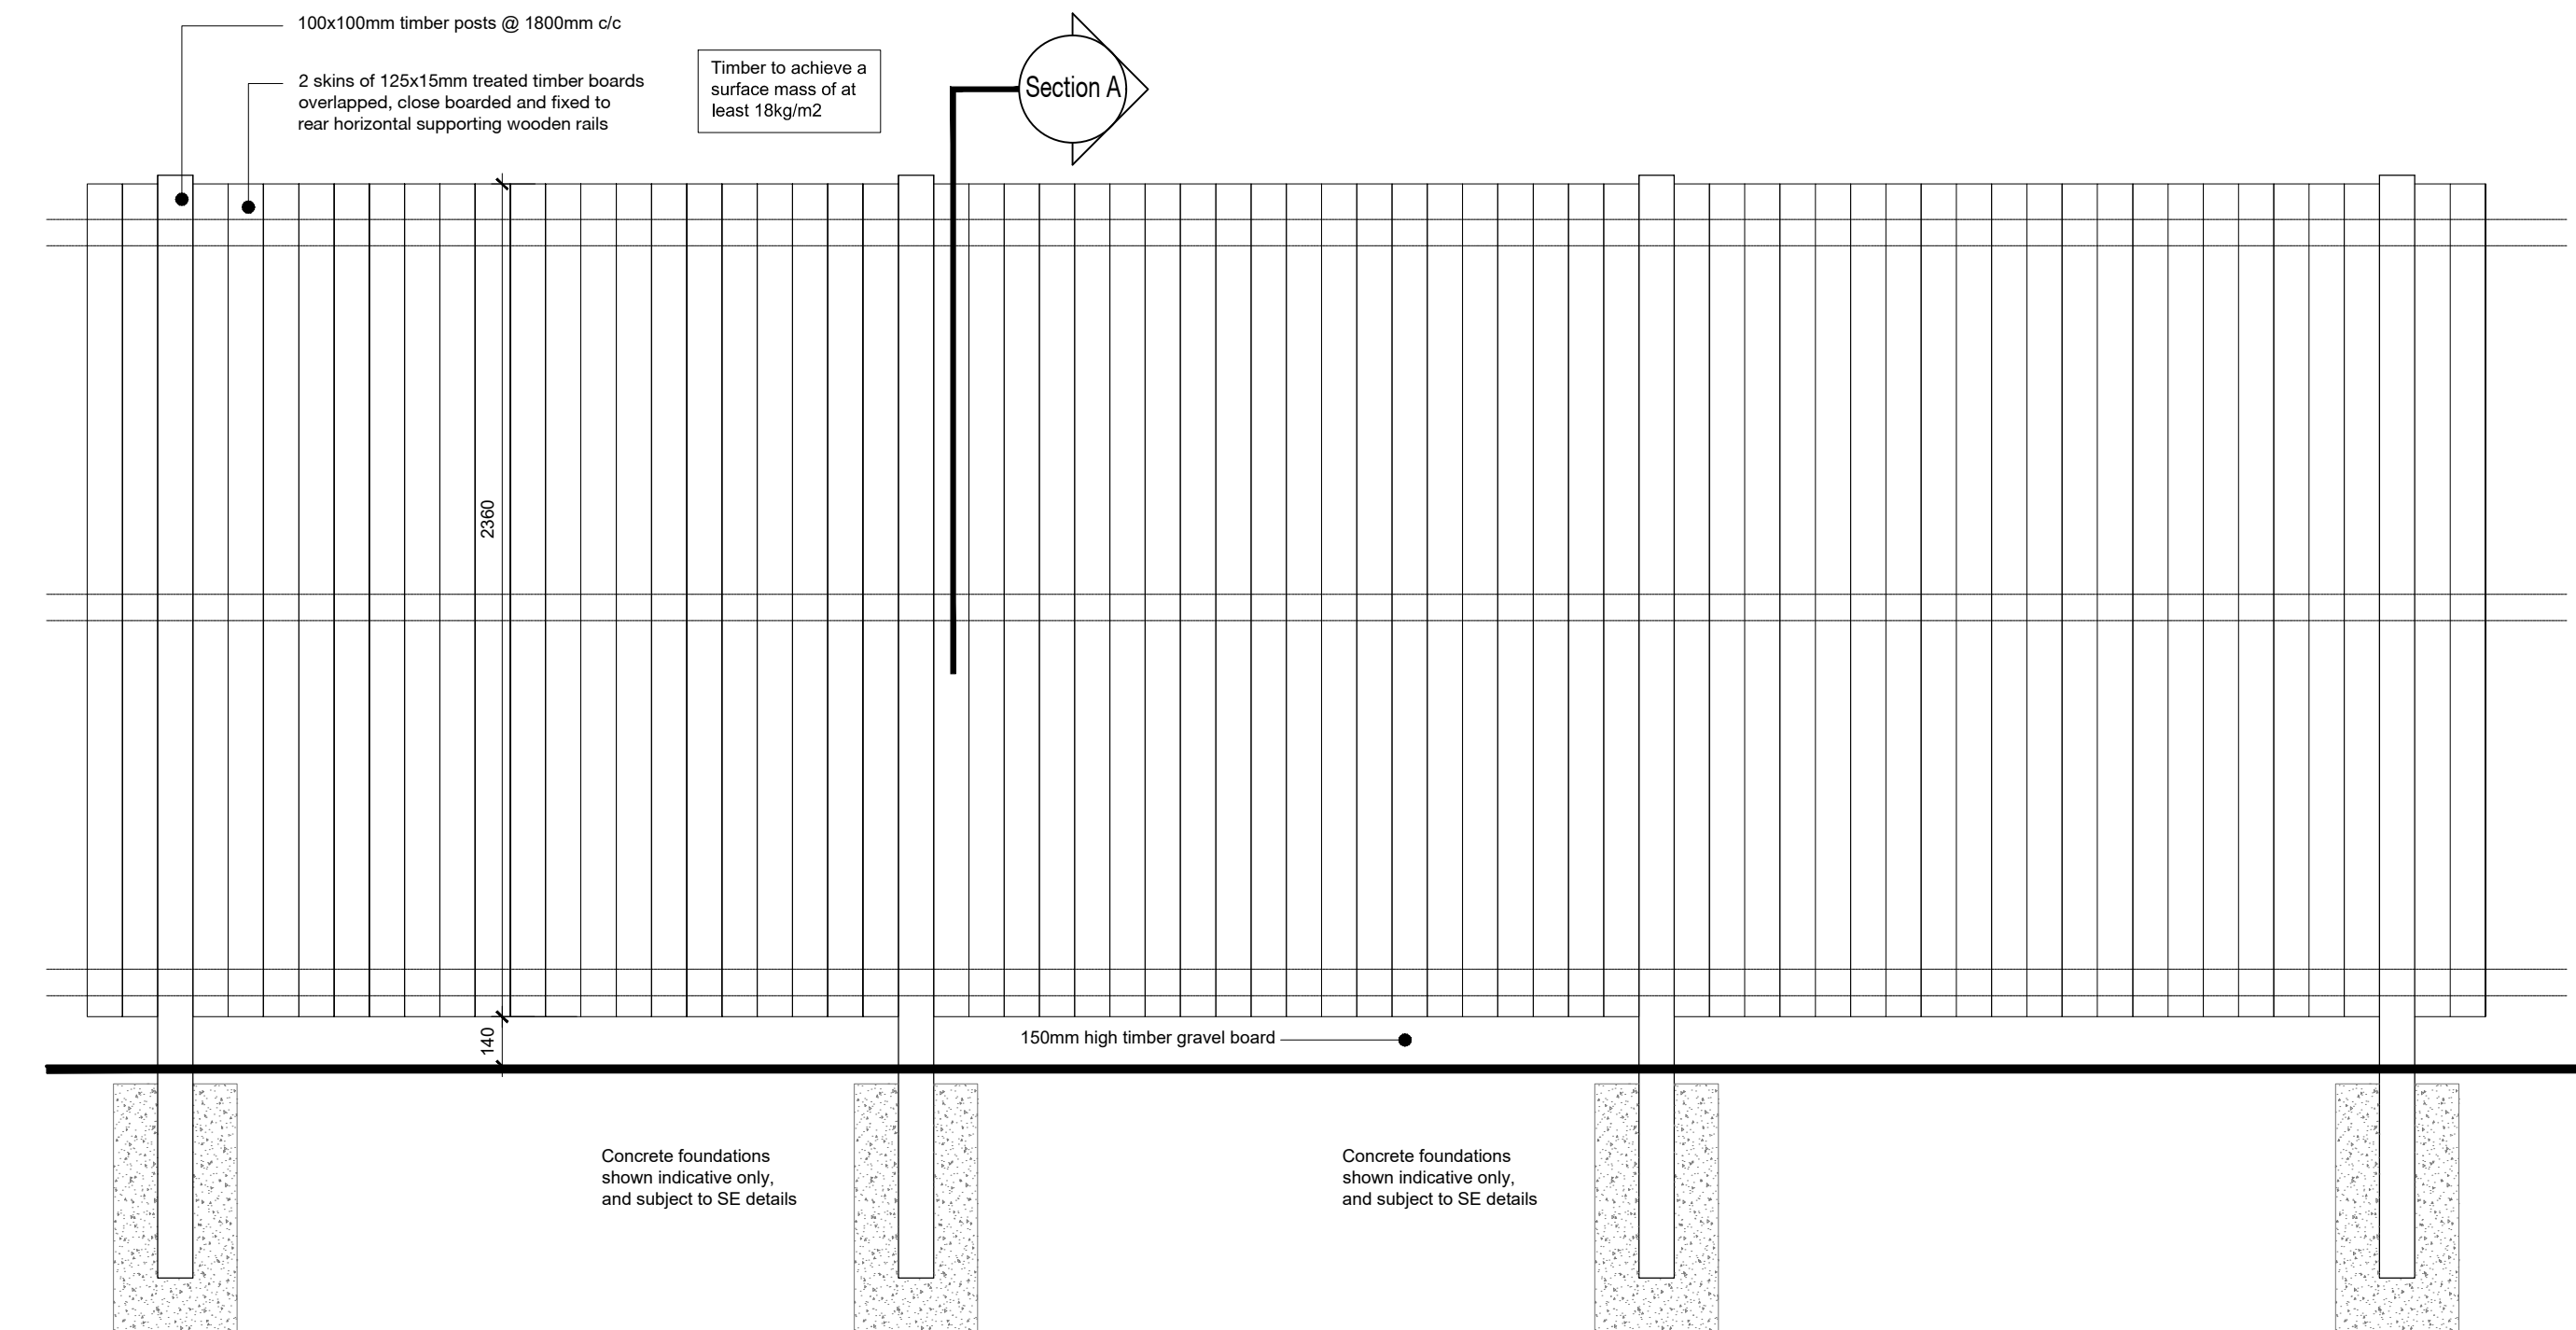

Typical Elevation

Rev	Description	Drawn	Date
edwardarchitects			
LDS Marshall's Mill, Marshall Street, Leeds, LS11 9YJ 0113 819 8041			
LDN 320 City Road, Angel, London, EC1V 2NZ edwardarchitects.co.uk			
Client Gleeson			
Project Harras Moor			
Status Preliminary			BM Code S2
Title Proposed Boundary Details			Drawn PO
Project 1238 - EA - A - P018 -			
Date Aug '25			Scale 1:20 (A1)