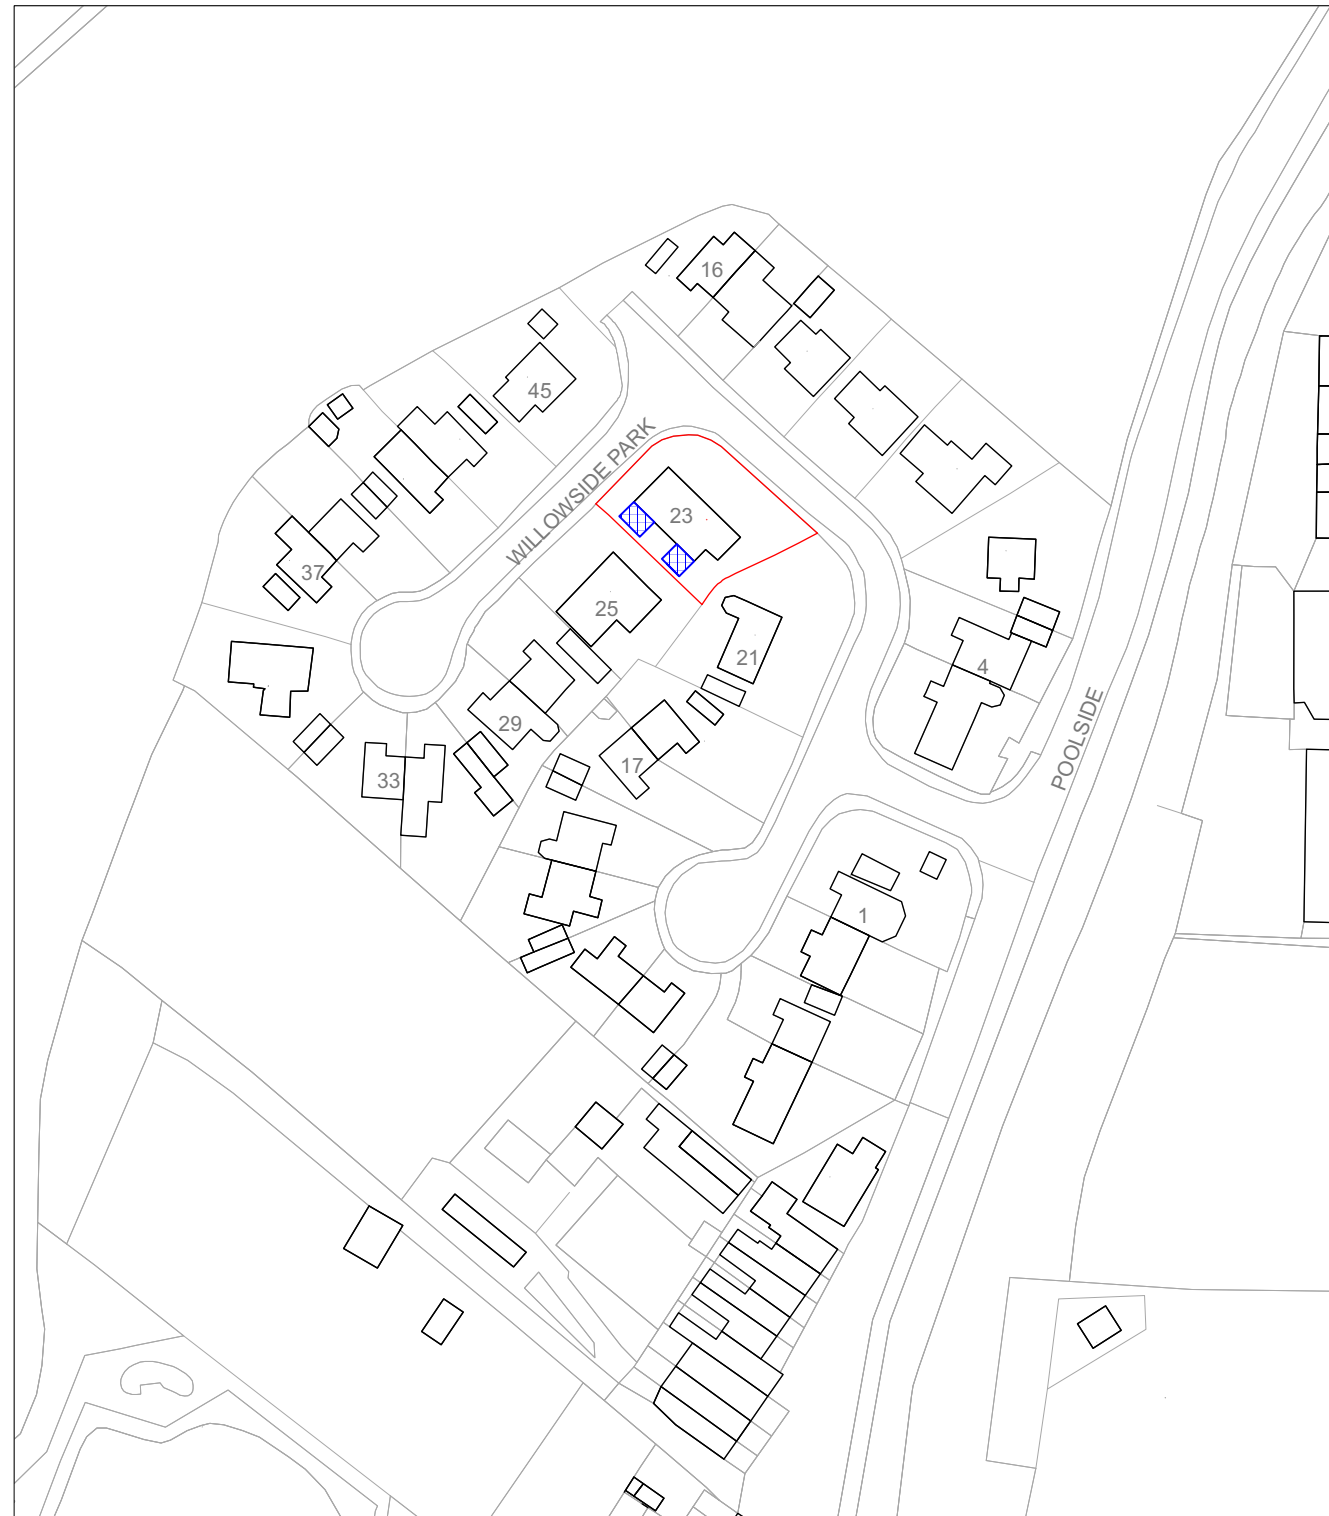


— 23 Willowside Park, Haverigg, Millom, LA18 4PT
■ Proposed additions

1 PROPOSED LOCATION PLAN
1:1250

craig mitchell architects

29 College Drive, Horwich, Lancashire, BL6 8GH
t: 07955651787
e: craig@craigmitchellarchitects.com
www.craigmitchellarchitects.com

23 WILLOWSIDE PARK

DRAWING: Proposed Location Plan

1:1250 @ A3

15.05.26

STATUS: FOR INFORMATION

134_P_006