
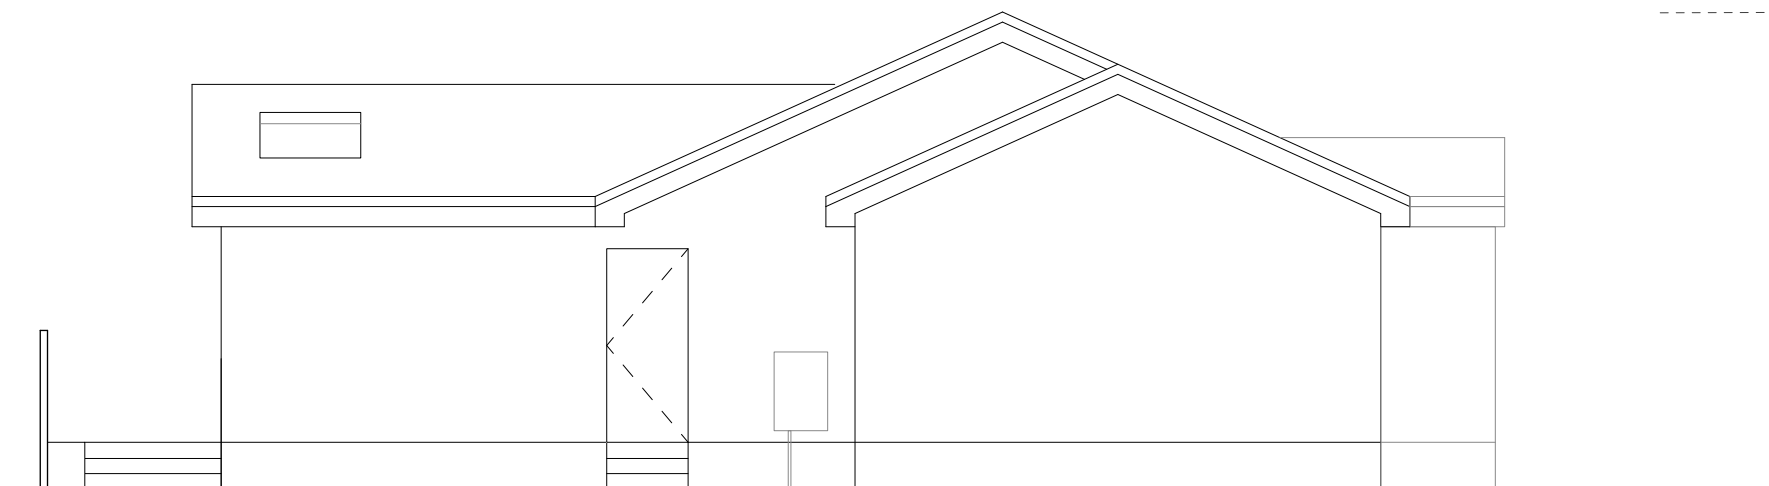


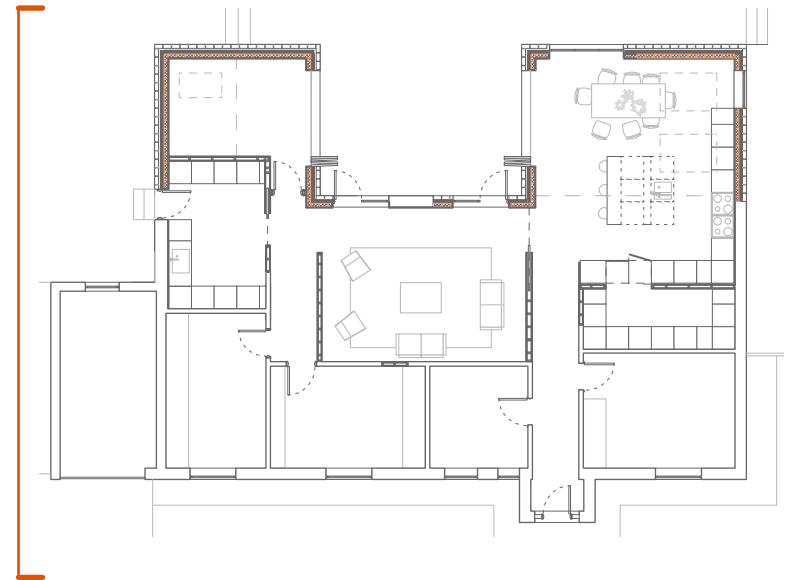

EXISTING RIDGE  
FFL +4.270  
▽

PROPOSED RIDGE  
FFL +4.000  
△

EXISTING EAVES  
FFL +2.440  
△

GROUND LEVEL  
FFL +0.00  
▽

GROUND LEVEL  
FFL -0.450  
△

**craig mitchell architects**

Walker Fold Farm, Lancashire, BL1 7PT  
t: 07955651787  
e: craig@craigmitchellarchitects.com  
www.craigmitchellarchitects.com

**23 WILLOWSIDE PARK**

DRAWING: Proposed East Elevation

1:75 @ A3

15.05.26

STATUS: FOR INFORMATION

134\_P\_201C