
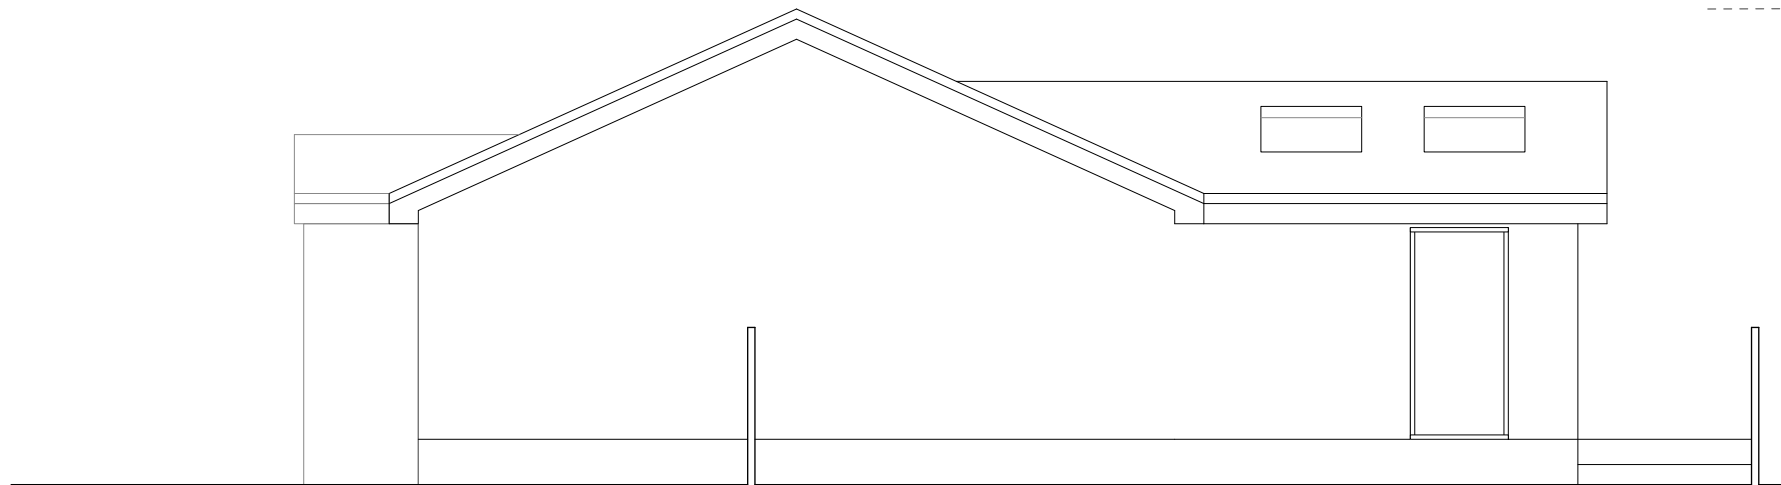


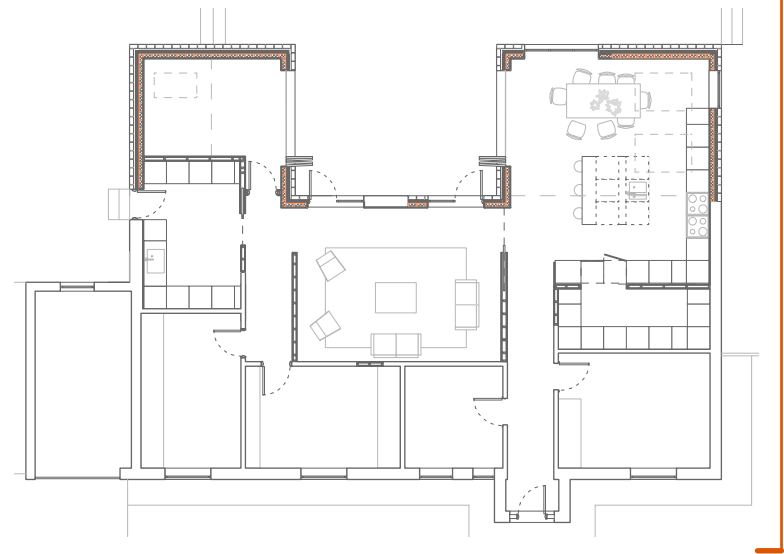

EXISTING RIDGE
FFL +4.270
▽

PROPOSED RIDGE
FFL +4.000
△

EXISTING EAVES
FFL +2.440
△

GROUND LEVEL
FFL +0.00
▽

GROUND LEVEL
FFL -0.450
△

craig mitchell architects

Walker Fold Farm, Lancashire, BL1 7PT
t: 07955651787
e: craig@craigmitchellarchitects.com
www.craigmitchellarchitects.com

23 WILLOWSIDE PARK

DRAWING: Proposed West Elevation

1:75 @ A3

15.05.26

STATUS: FOR INFORMATION

134_P_203C