


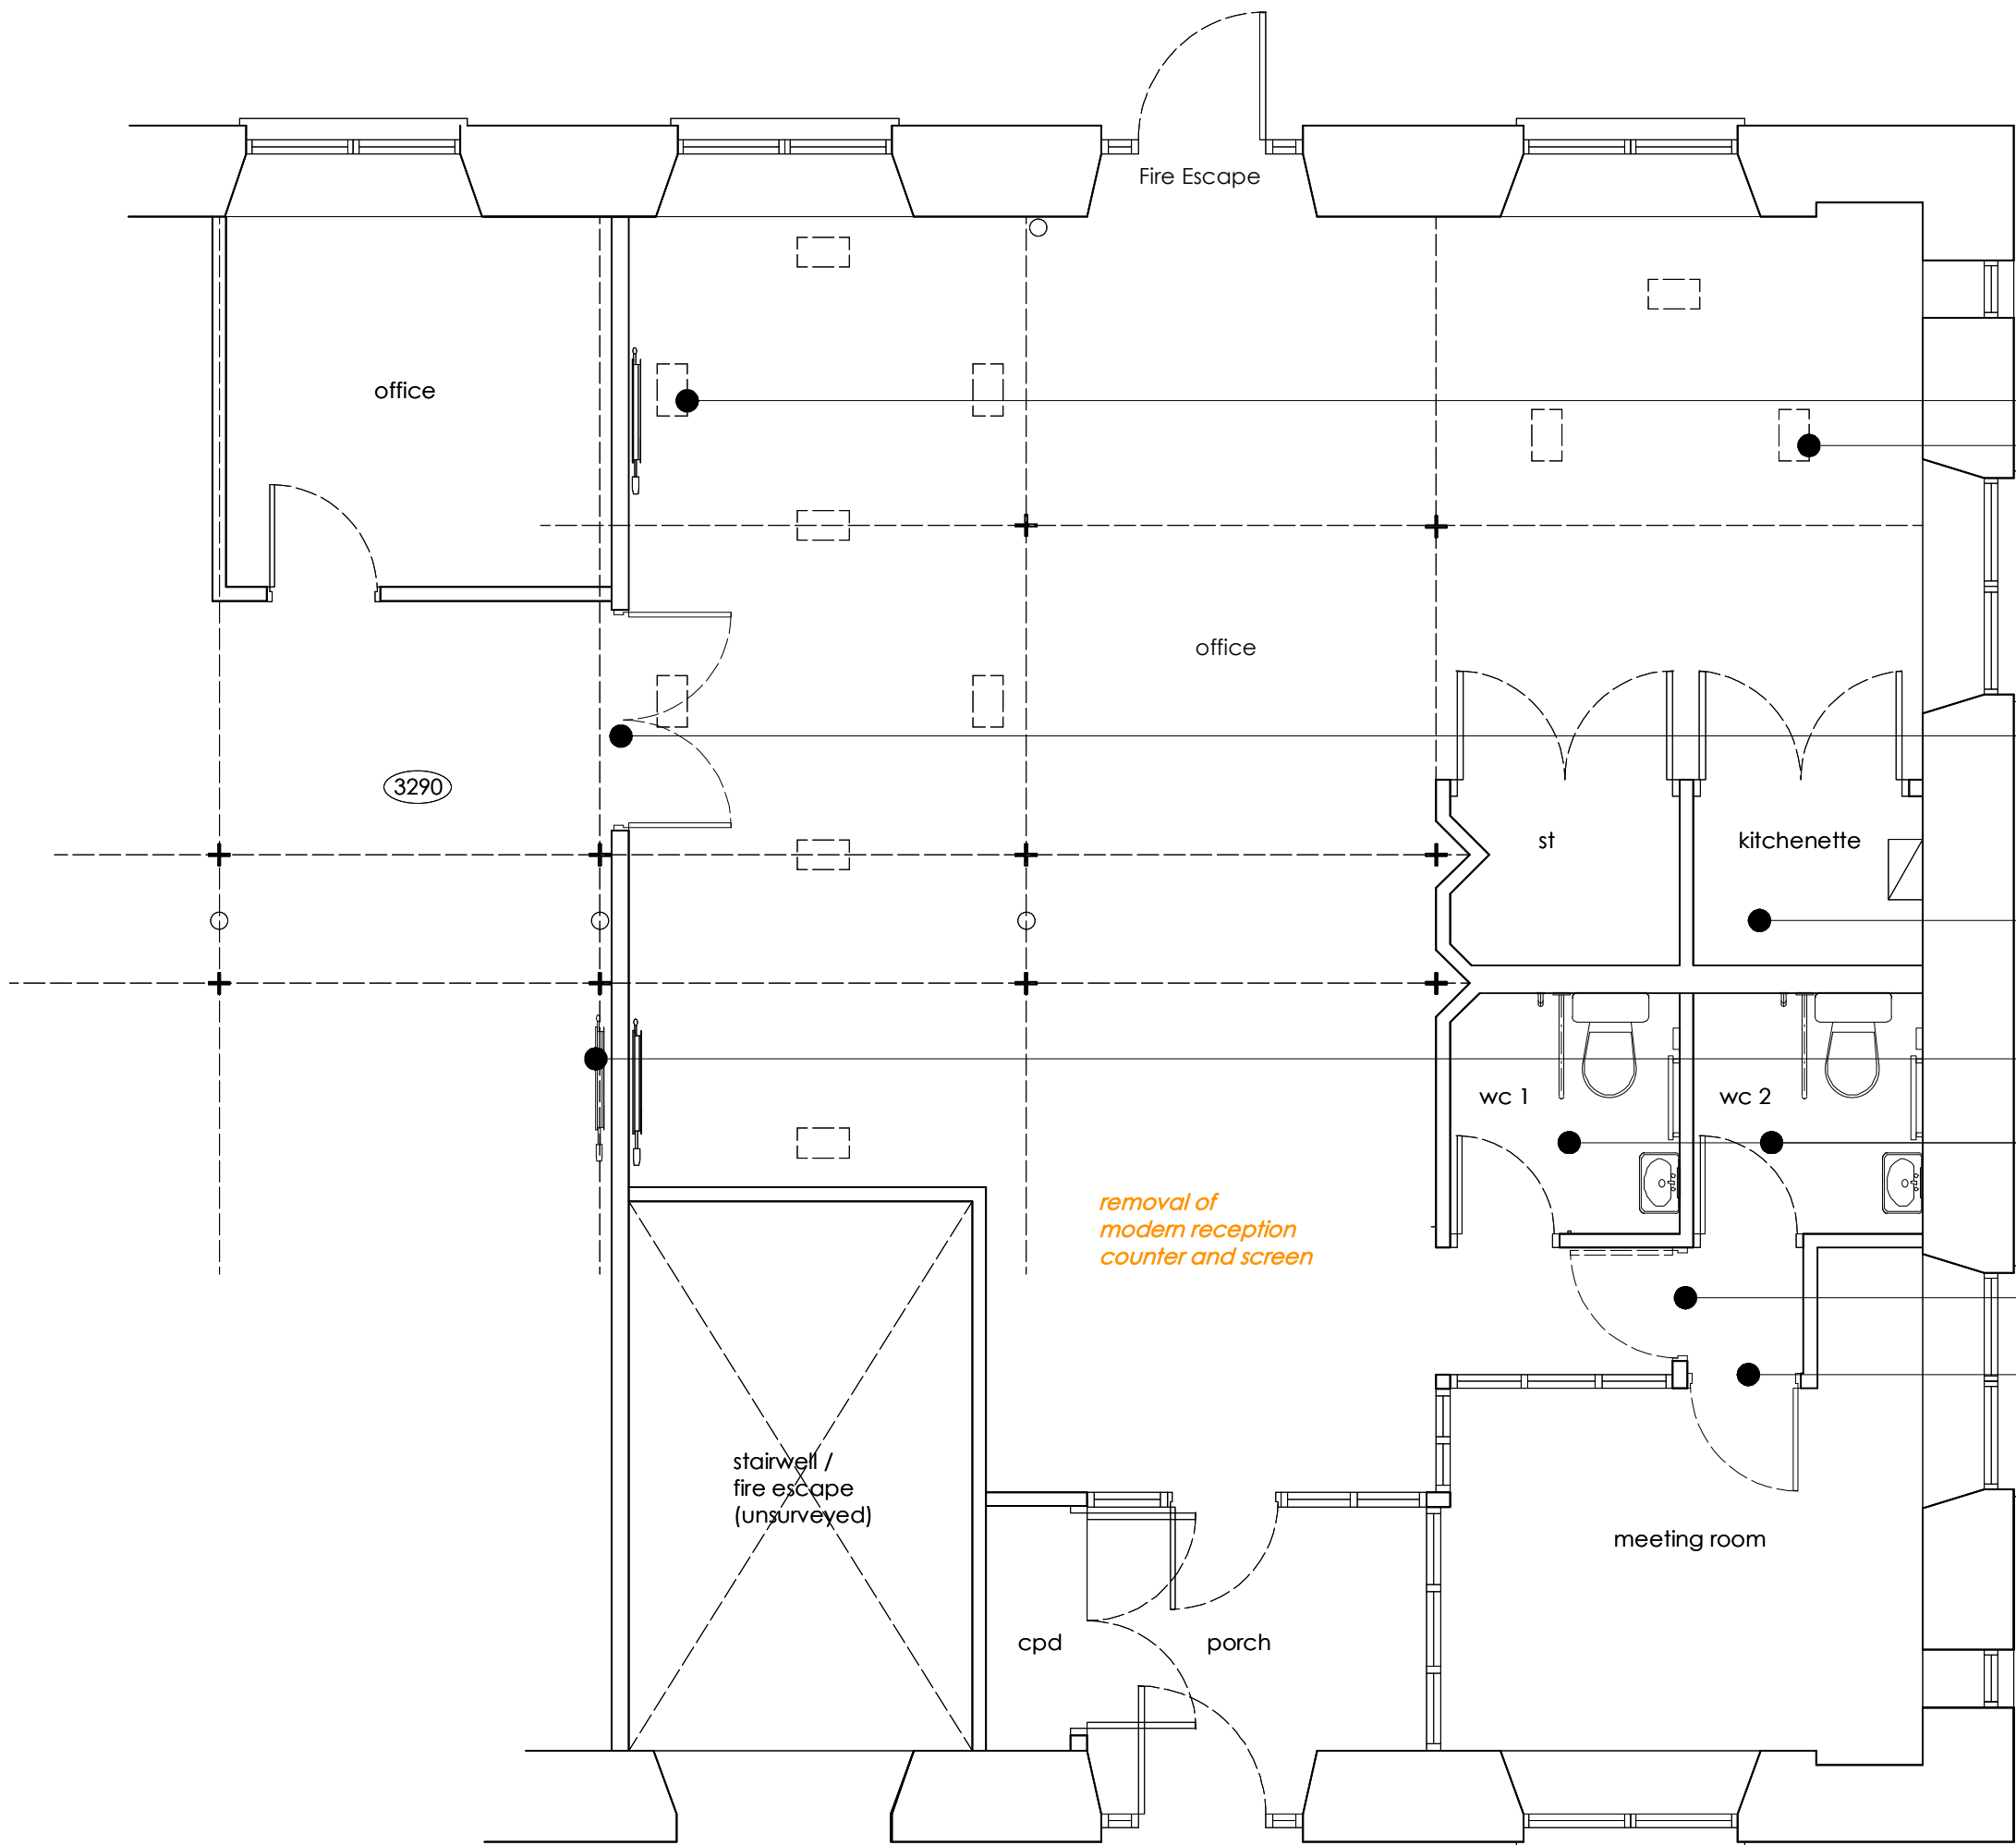

PART AS EXISTING PLANS



PART AS PROPOSED PLANS

Issue -

LISTED BUILDING CONSENT

Client -

Westhouse

Project -

Re-modelling of workspace

Location / Postcode / what3words

Catherine Mill, Whitehaven
lately.label.limes

Drawing Title - Existing and Proposed Part Plan

Job No - 1461/1-01 Dwg No - 01 Rev : -

DATE : 25 July 2025 SCALE : 1: 50 Paper A1



E - greenswallow@btinternet.com
M - 07970 96 41 84
Registered Office : Green Swallow North Limited,
Swallow Barn, Blindcroke, Cumbria, CA13 0QP
ALL DIMENSIONS TO BE CHECKED ON SITE
FIGURED DIMENSIONS TO BE TAKEN IN PREFERENCE
TO SCALED DIMENSIONS
copyright Green Swallow North Limited