

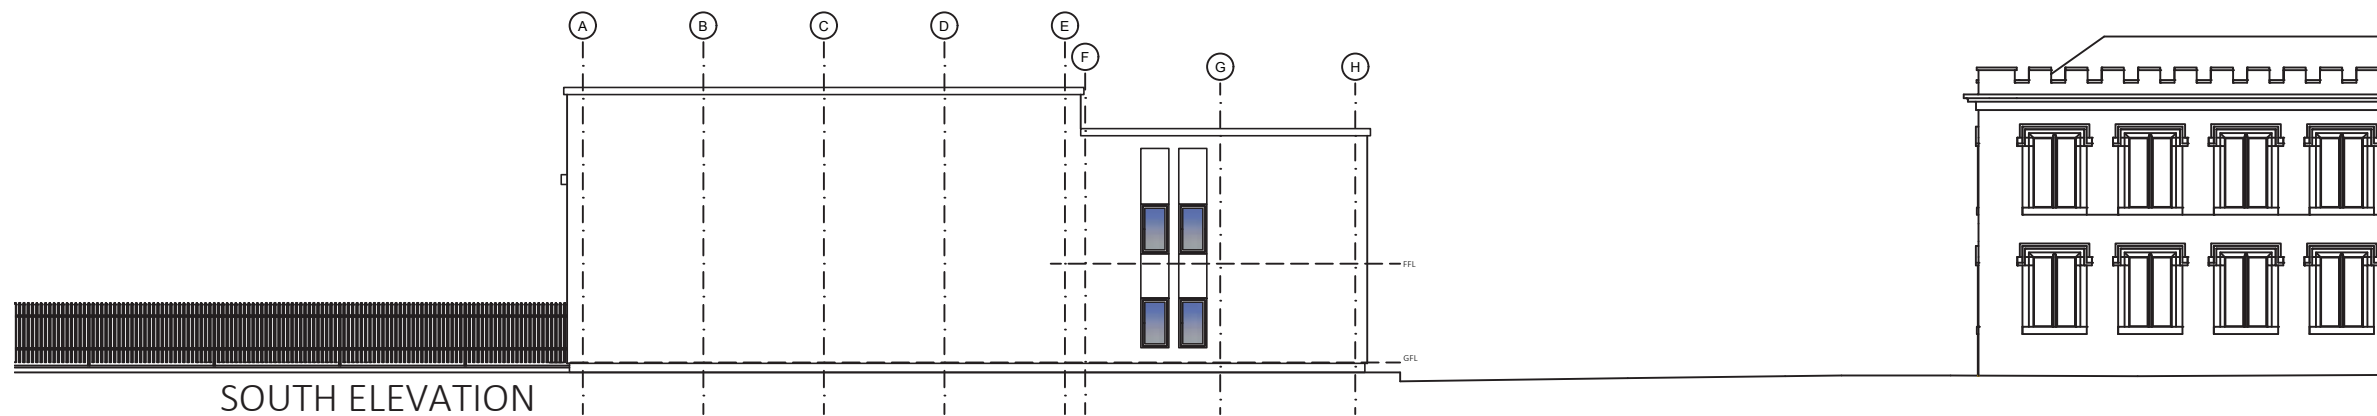
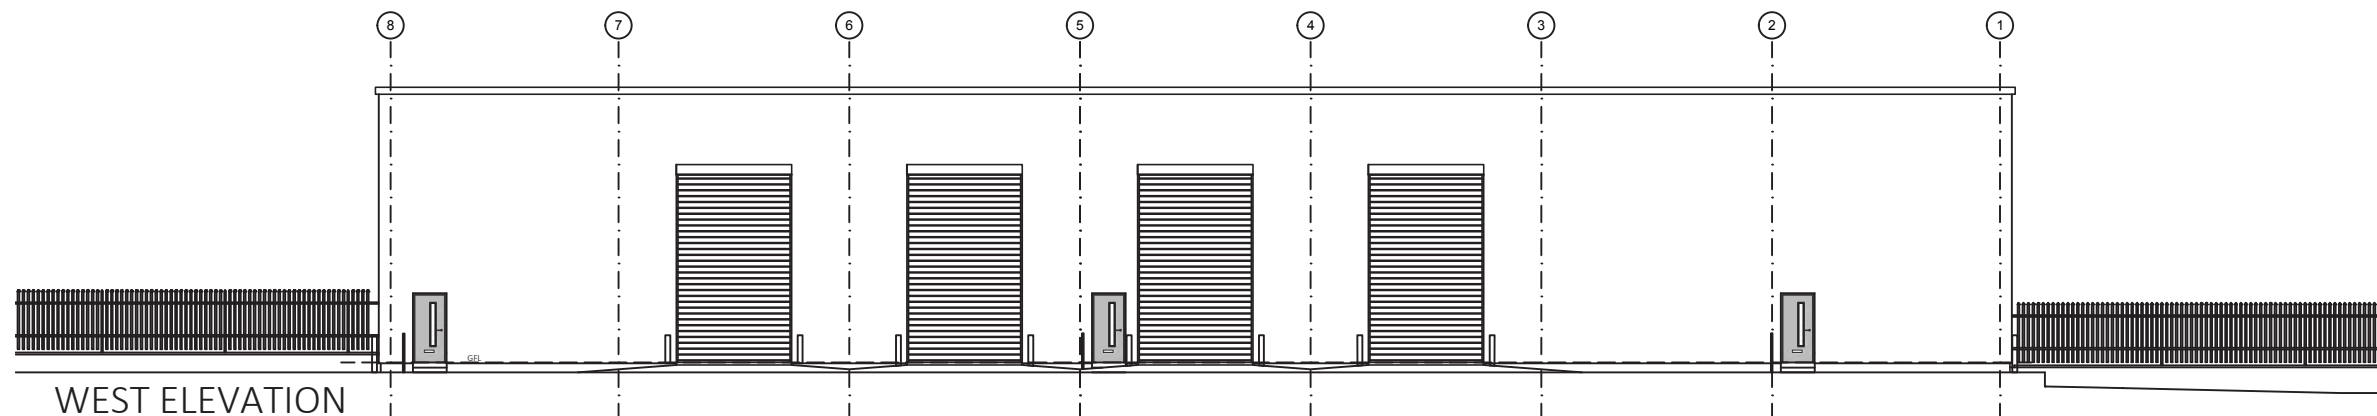


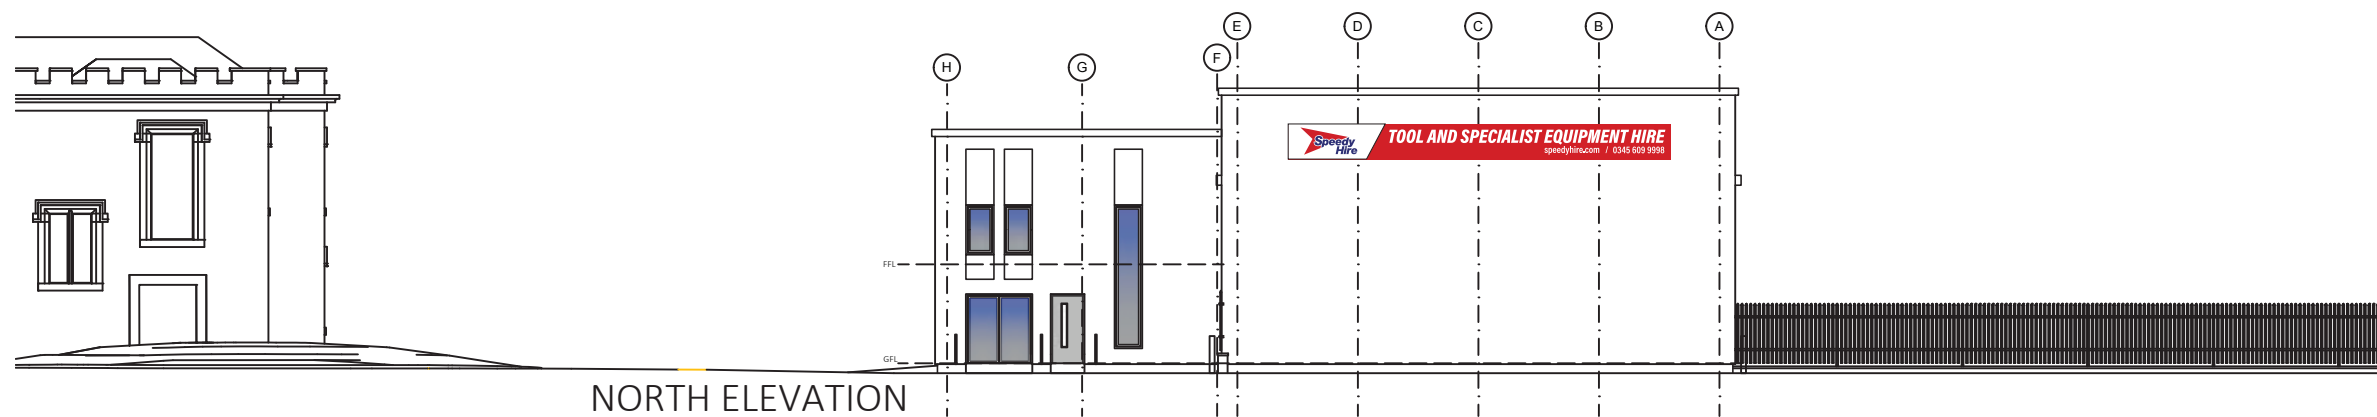


Signage Proposal

**Cleator Mills**

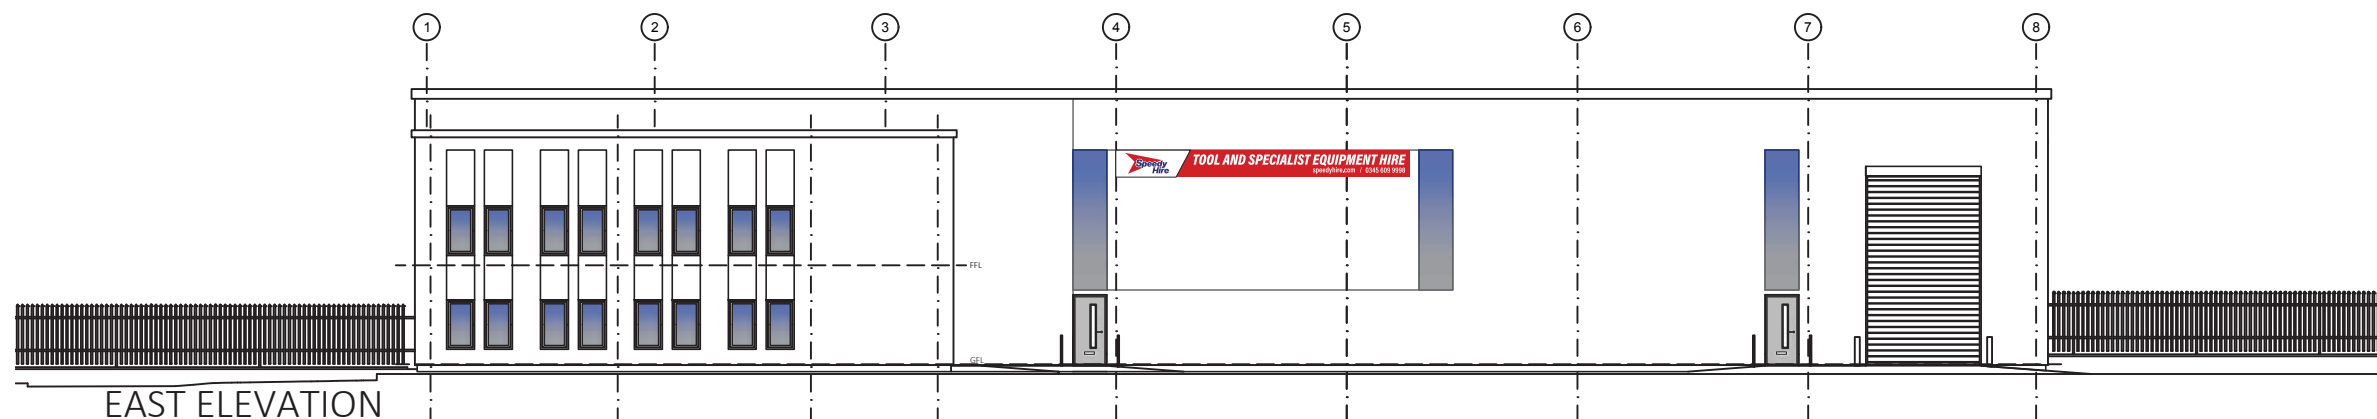

© COPYRIGHT MANNING ELLIOTT PARTNERSHIP 2024  
THIS DRAWING IS THE PROPERTY OF MANNING ELLIOTT PARTNERSHIP.  
IT MUST NOT BE COPIED OR REPRODUCED OR DISCLOSED  
TO ANYONE WITHOUT PERMISSION.  
DO NOT SCALE OFF THIS DRAWING. ANY DISCREPANCIES TO BE  
REPORTED TO MANNING ELLIOTT PARTNERSHIP.

REVISONS:  
A Feb 2024 Building Regulations issue.  
B Feb 2024 Elevations updated in line  
with amended sections.  
C Mar 2024 Elevations updated in line  
with feedback from Building Control.

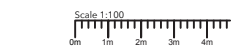

MANNINGELLIOTT  
PARTNERSHIP  
Chartered Architects &  
Designers  
Langlands  
Folkestone, Kent  
Cumbria CA11 0BY  
t: 01768 868 800  
e: jae@manning-elliott.co.uk  
w: manning-elliott.co.uk

project title:  
Proposed Development,  
Cleator Mills, Cleator, Cumbria  
Unit G  
drawing title:  
Elevations as Proposed

issue stage:  
Building Regulations  
date: drawn: scale @ A1  
Dec 2023 RJF 1:100  
drawing number: revision:  
1701C-BR-500 C



Client:  
Speedy Hire

Site:

Cleator Mills  
Whitehaven,  
Sellafield

Scale:  
As detailed

Drawn by:  
RB

Date:  
31/07/2024

Job No:  
00000

Revision: A



Client:  
Speedy Hire

Site:  
  
Cleator Mills  
Whitehaven,  
Sellafield

Scale:  
As detailed

Drawn by:  
RB

Date:  
31/07/2024

Job No:  
00000

Revision: A