
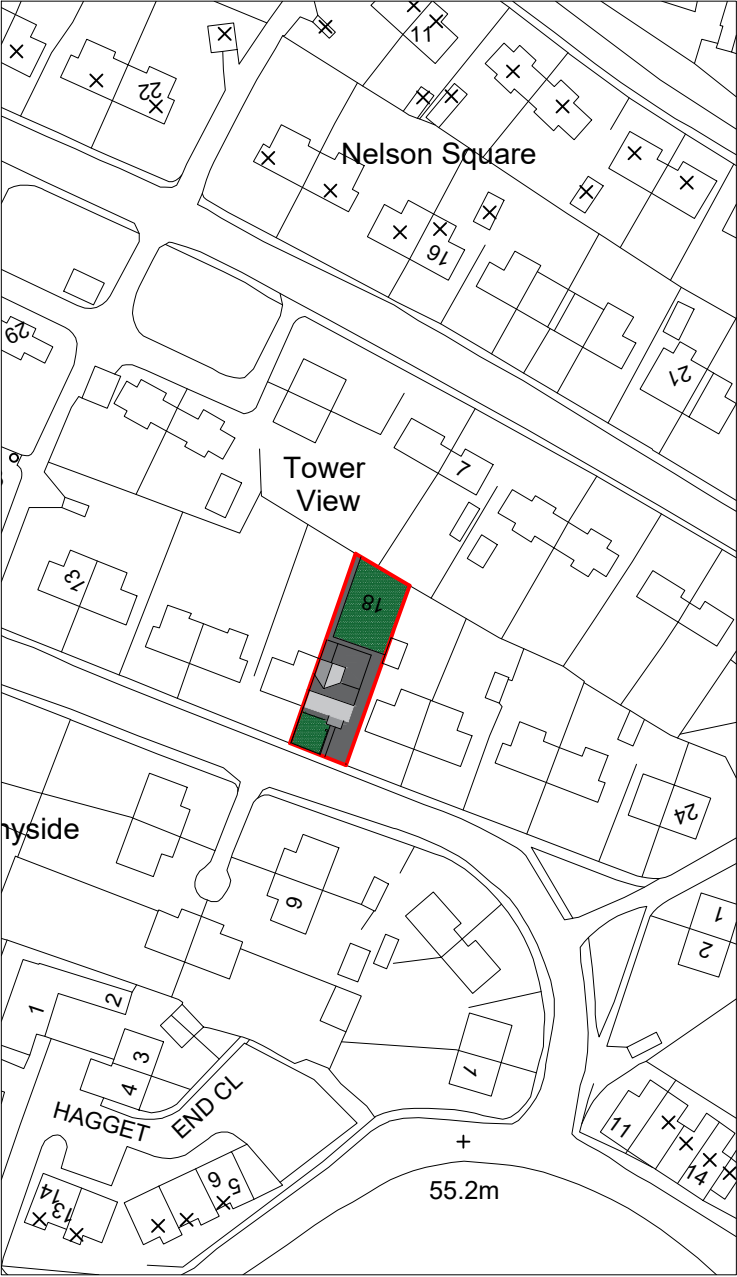


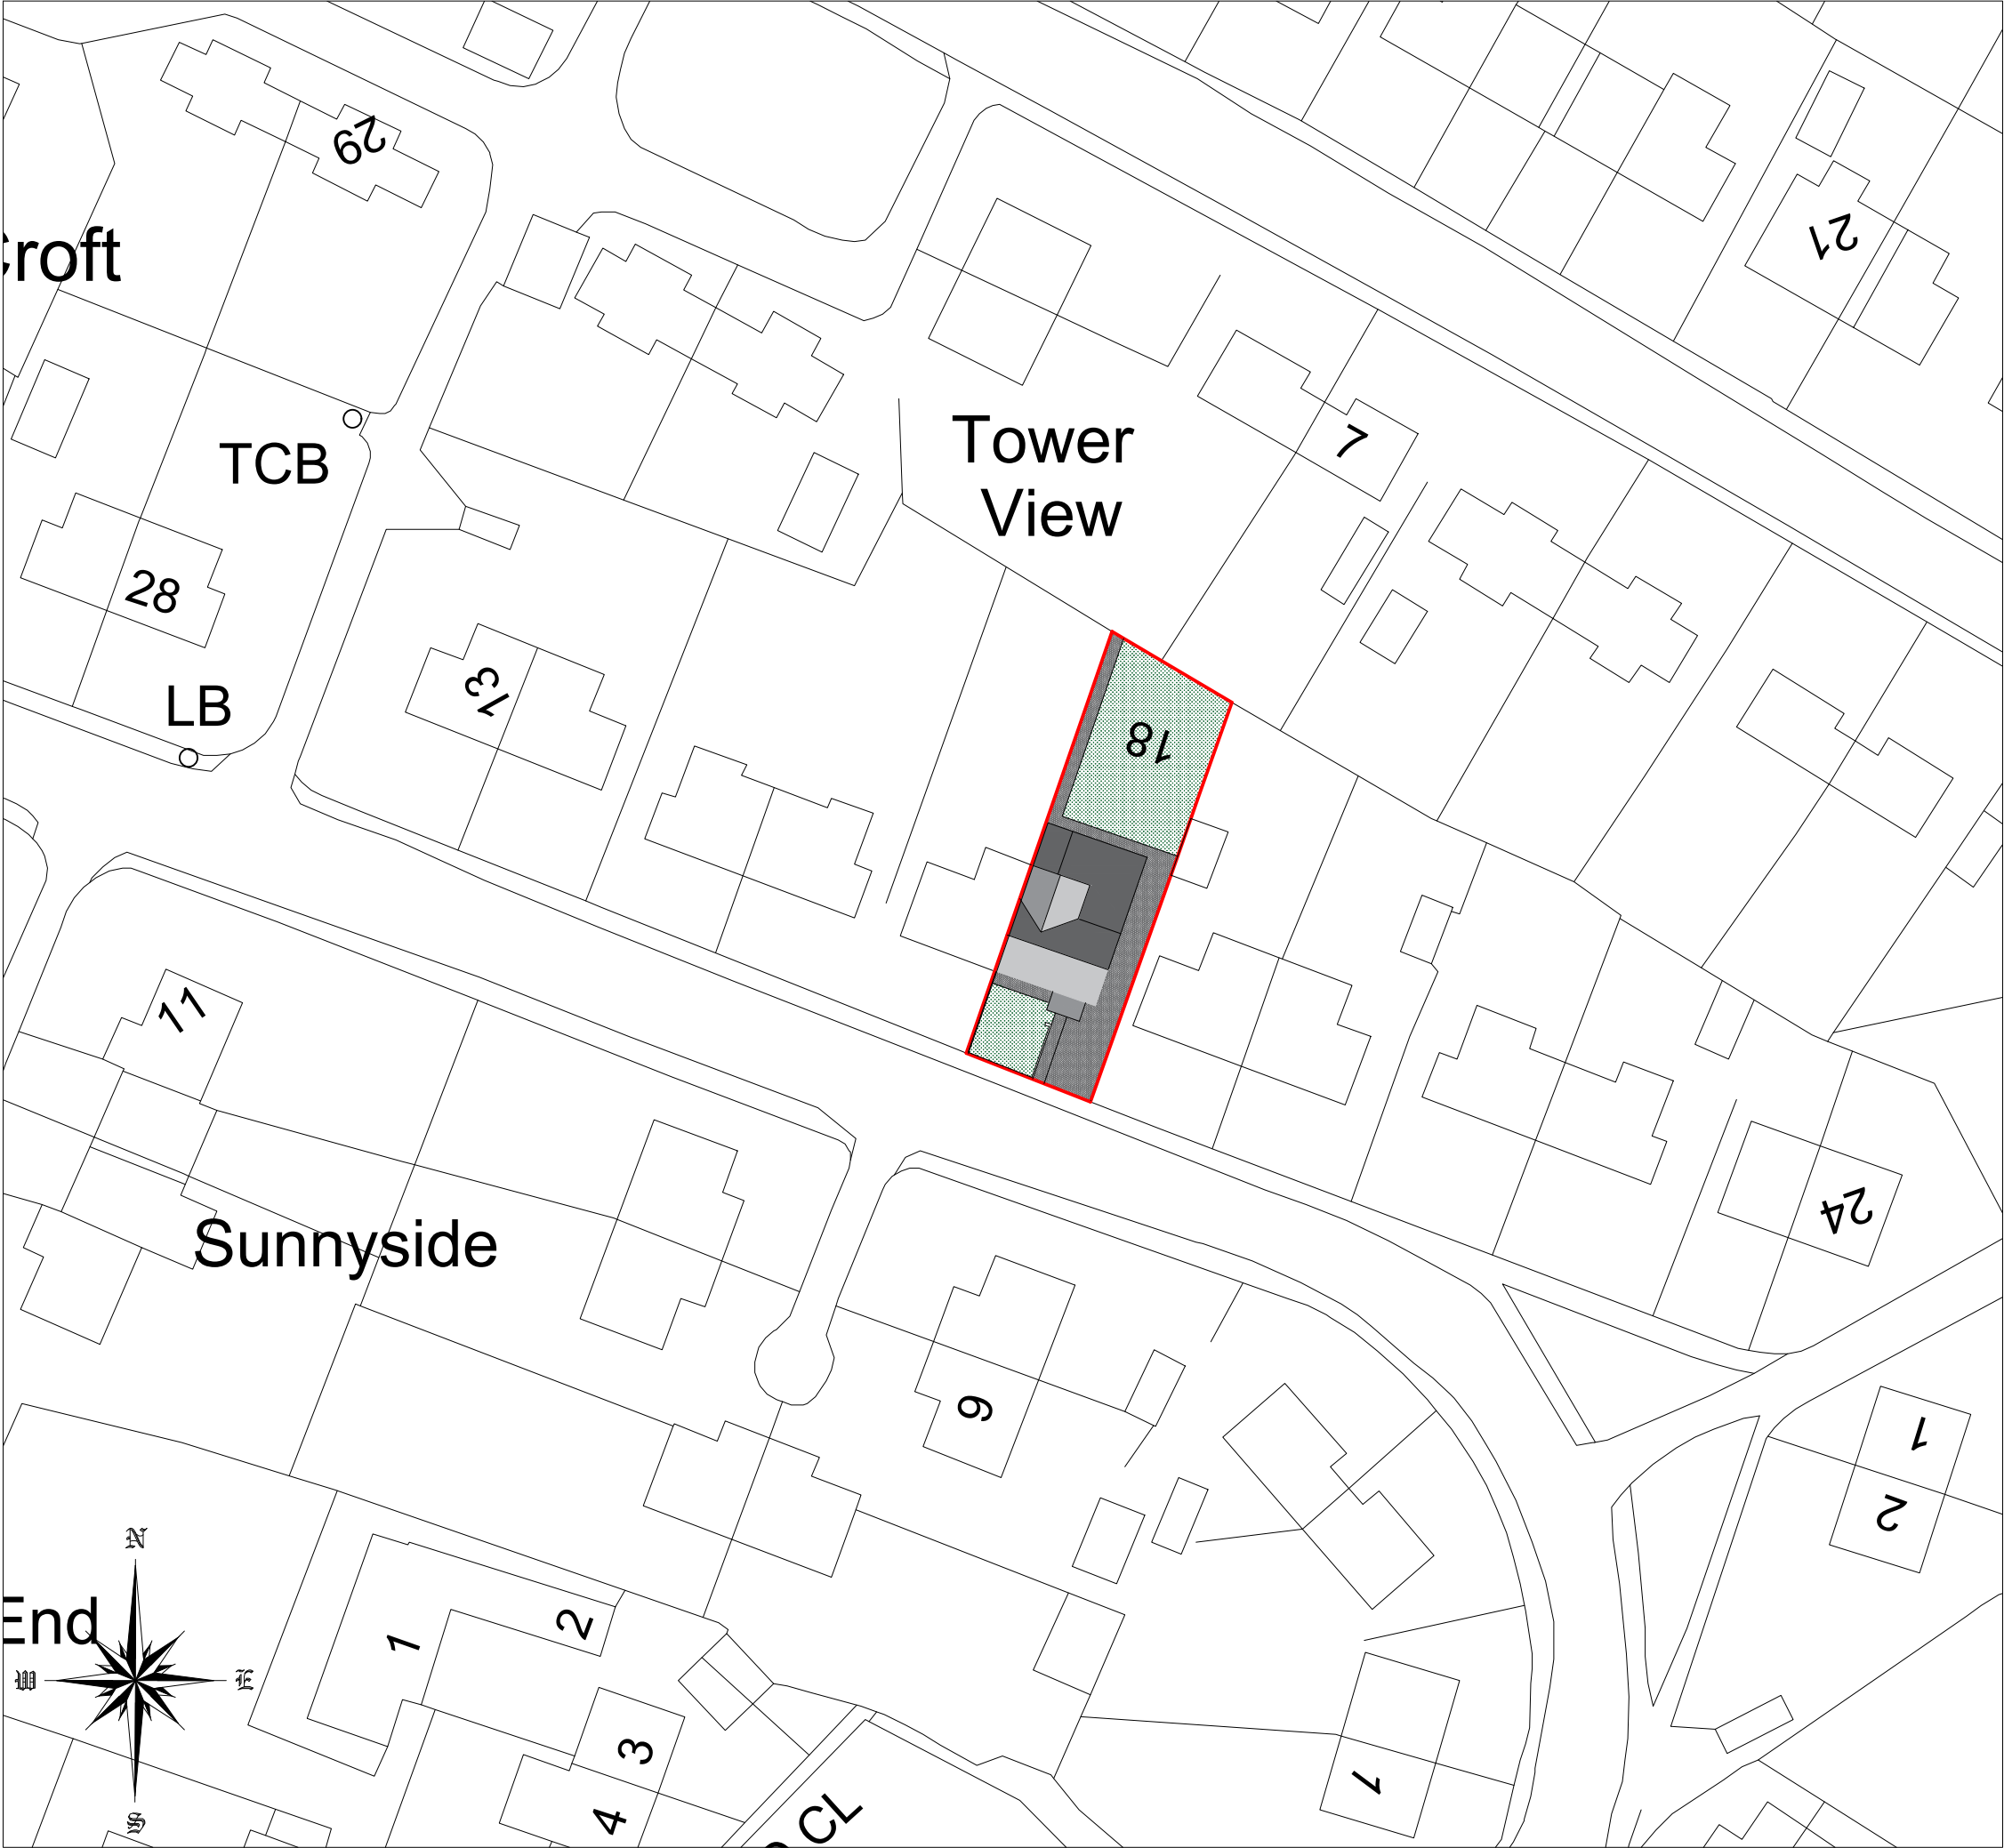

- Viewing Splay (70m & 20m Existing)
- Site Boundary
- Grassed Areas
- Hard Standing Areas

Address	18 Tower View, Castle Croft, Egremont, Cumbria, CA22 2BN		
Project	Proposed Two Storey Extension Existing Site & Proposed Block Plan		
Ref	18TV-LMC-001	Rev	-
Scale	1/500-1250	Date	05/02/2025
Client	Mr & Mrs Caton		Paper Size A3