

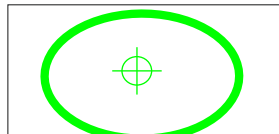
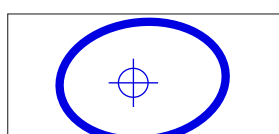
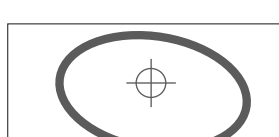
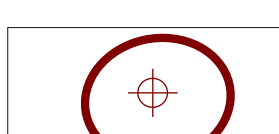
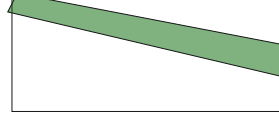
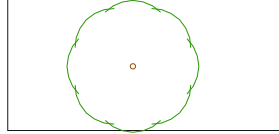
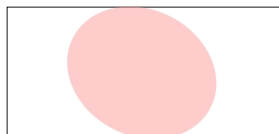
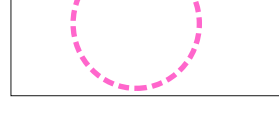


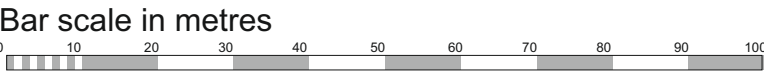

Intact hawthorn hedge to be protected in accordance with the recommendations for the type of barrier given in BS5837: 2012, and as shown on Figure 5. Appropriate root protection area (RPA) will be provided where necessary to avoid physical damage to roots during construction activities and from construction traffic.

KEY

-  Category A
Trees whose retention is most desirable:
Good condition
High category
-  Category B
Trees whose retention is desirable:
Fair condition or immature trees with potential to develop into high category
Moderate category
-  Category C
Trees which could be retained:
Poor condition or immature trees of no particular merit
Low category
-  Category U
Trees for removal :
Dead, dying or structurally dangerous
Fell category
-  Tree survey reference
-  Existing intact hedge
-  Existing scrub recorded but not surveyed, and to be retained where possible for biodiversity and integrated into landscape proposals
-  Trees and regenerating scrub proposed for removal to facilitate the proposed development
-  Tree in close proximity to proposed development and requiring appropriate and sensitive mitigation measures to avoid adverse damage to the health, future growth and safety of tree in accordance with BS 5837: 2012
-  Root Protection Area (RPA)
The area surrounding a tree that contains sufficient rooting volume to ensure the survival of the tree
-  Tree protection and construction exclusion zone. Minimum area which should be left undisturbed around each retained tree, in accordance with Clause 4 of BS 5837: 2012. Tree protection to be erected in accordance with Clause 6 of BS 5837: 2012 to protect RPA and all construction works to be excluded from this zone

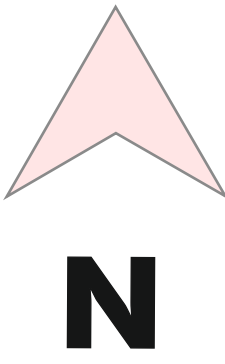

Revisions Rev A: 10/11/20 - Tree impacts updated to reflect cleared area to accommodate County Council Primary School site Rev B:08/03/21 - Plan updated to reflect development layout changes		ENVIRONMENTAL CONSULTANTS CHARTERED LANDSCAPE ARCHITECTS 	
Status PLANNING INFORMATION		The Studio, 20 The Grove Newcastle upon Tyne NE3 1NE Tel : 0191 285 5910 Fax : 0191 213 5517 Email : ajtec@ajt.co.uk	
Date 08-09-20	Drawing number Figure 4B	Client & Project STORY HOMES EDGEHILL PARK - PHASE 3	
Drawn by BS	Checked by WJTA.AborA	Title ASSESSMENT OF IMPACT OF DEVELOPMENT UPON EXISTING TREES AND TREE PROTECTION PLAN	
Scale: 1:1000 at A0		© This drawing and the information depicted on it are the copyright of AJT Environmental Consultants and may not be reproduced or amended except by written consent.	