
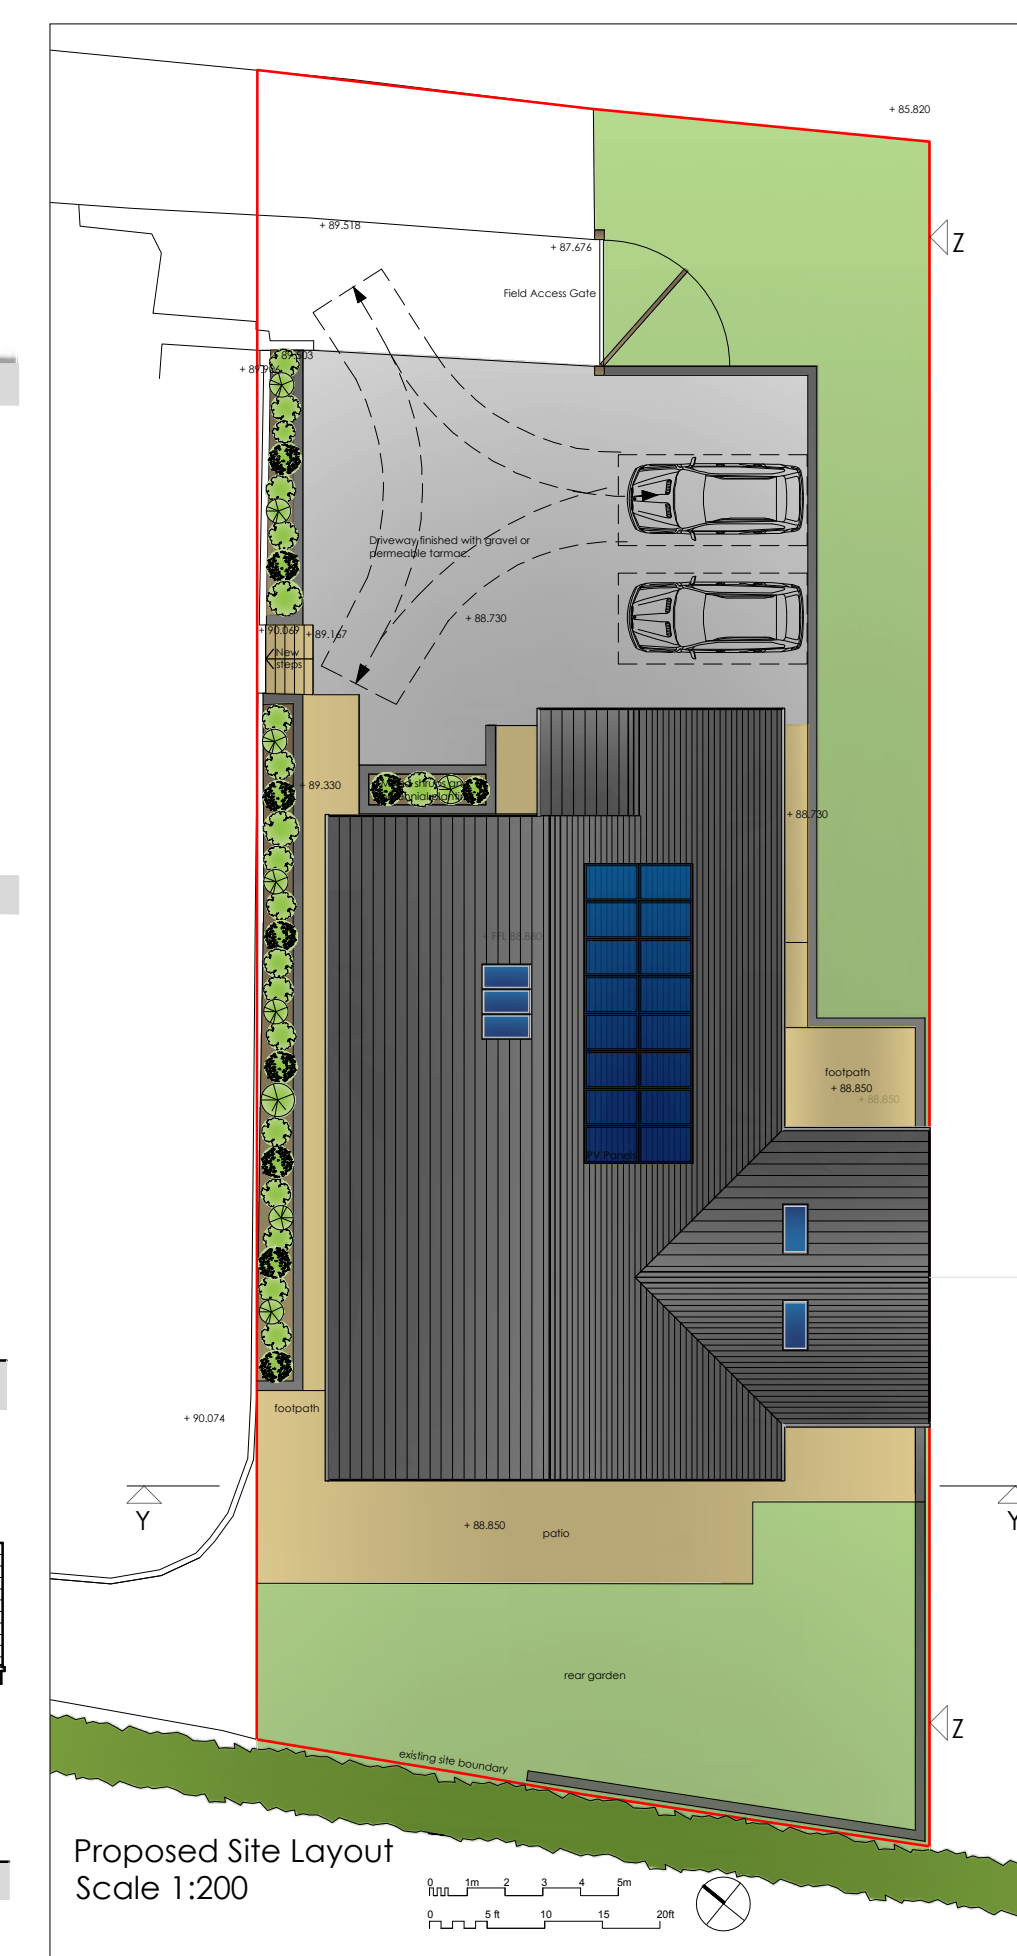
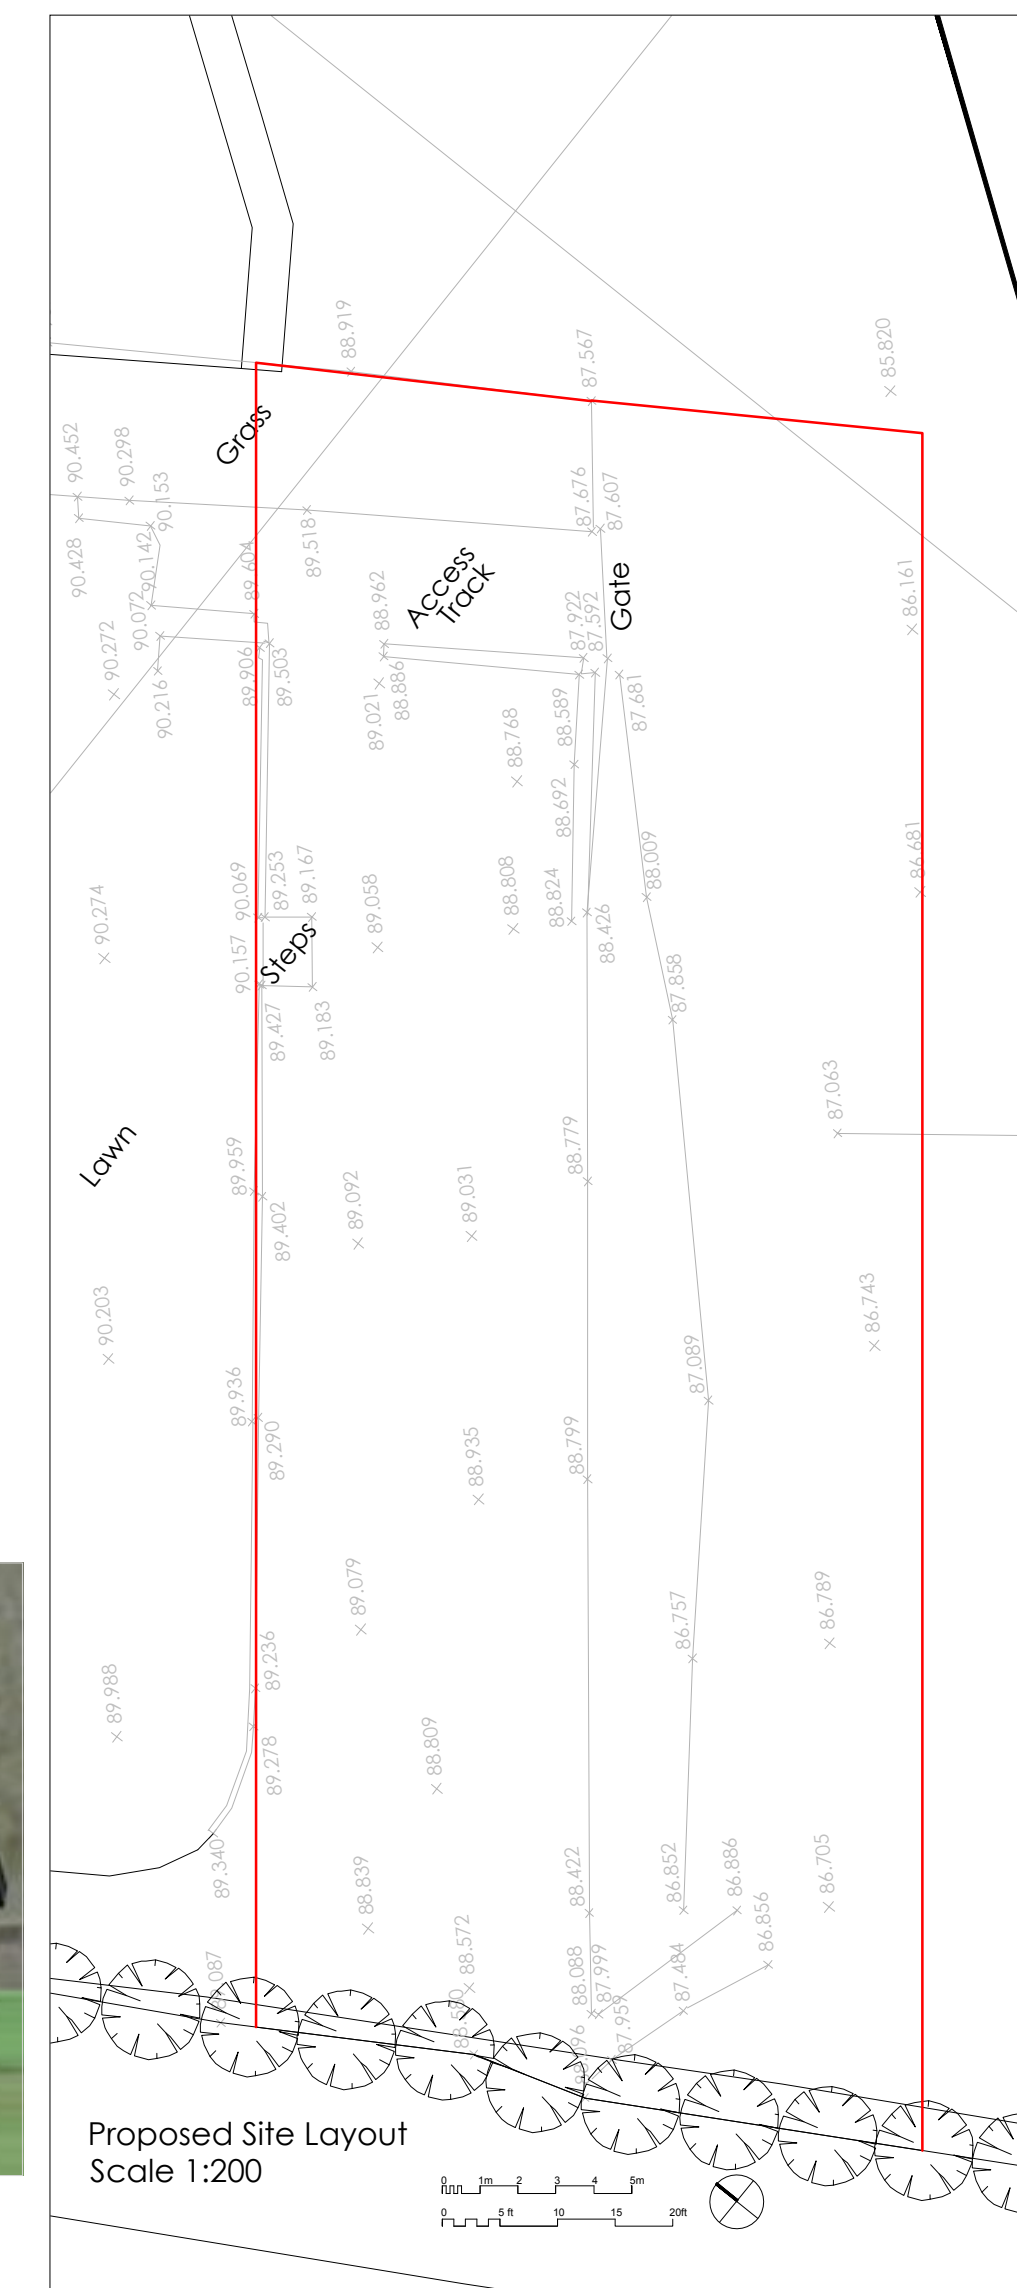
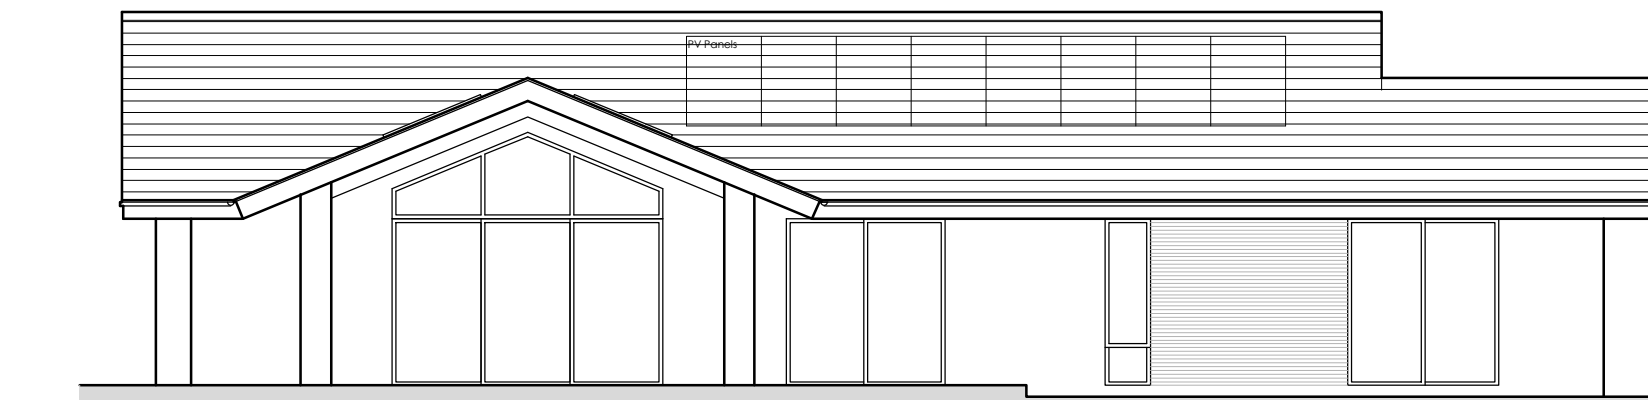
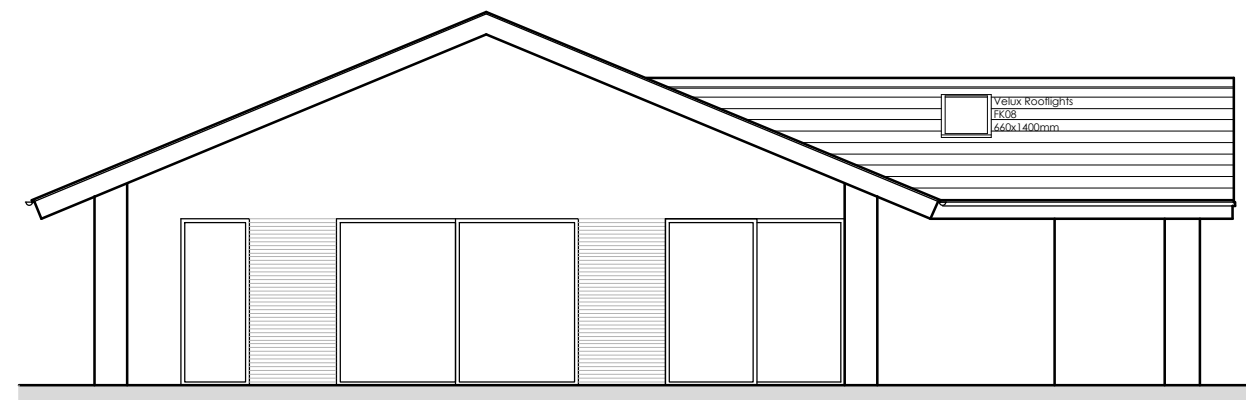
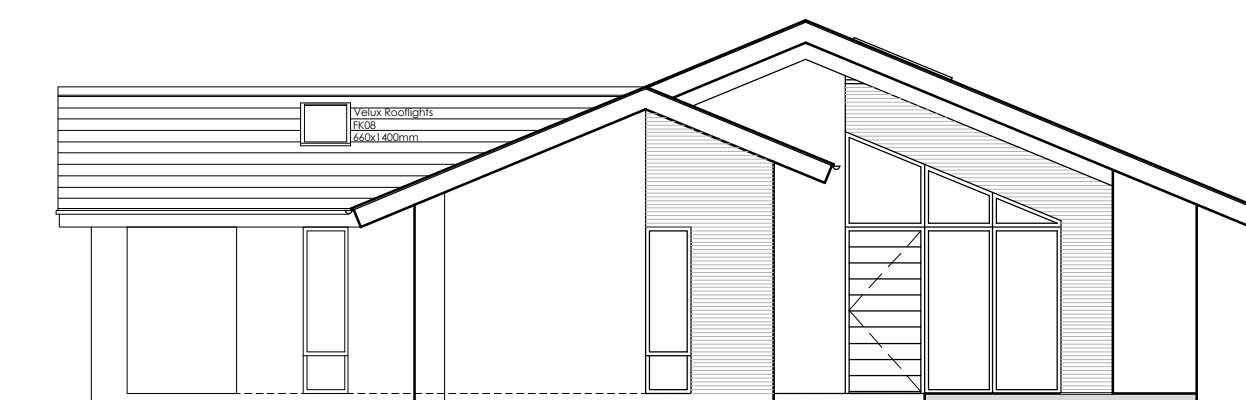
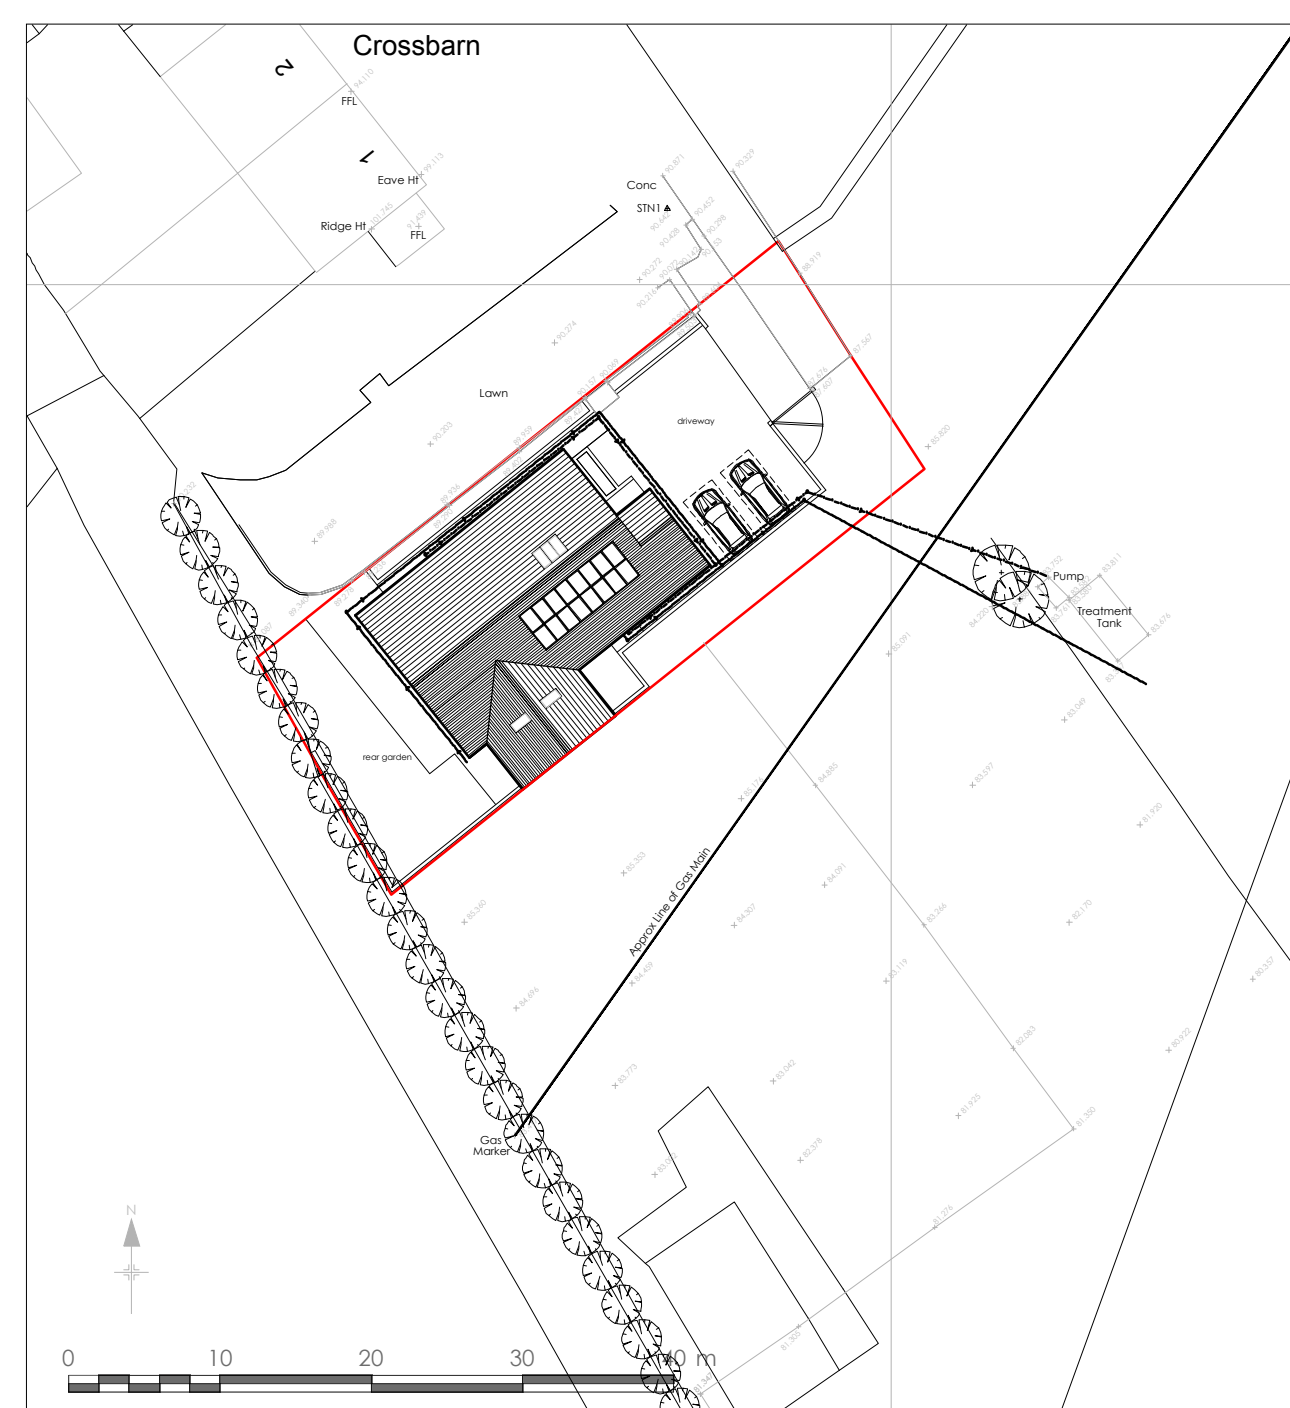
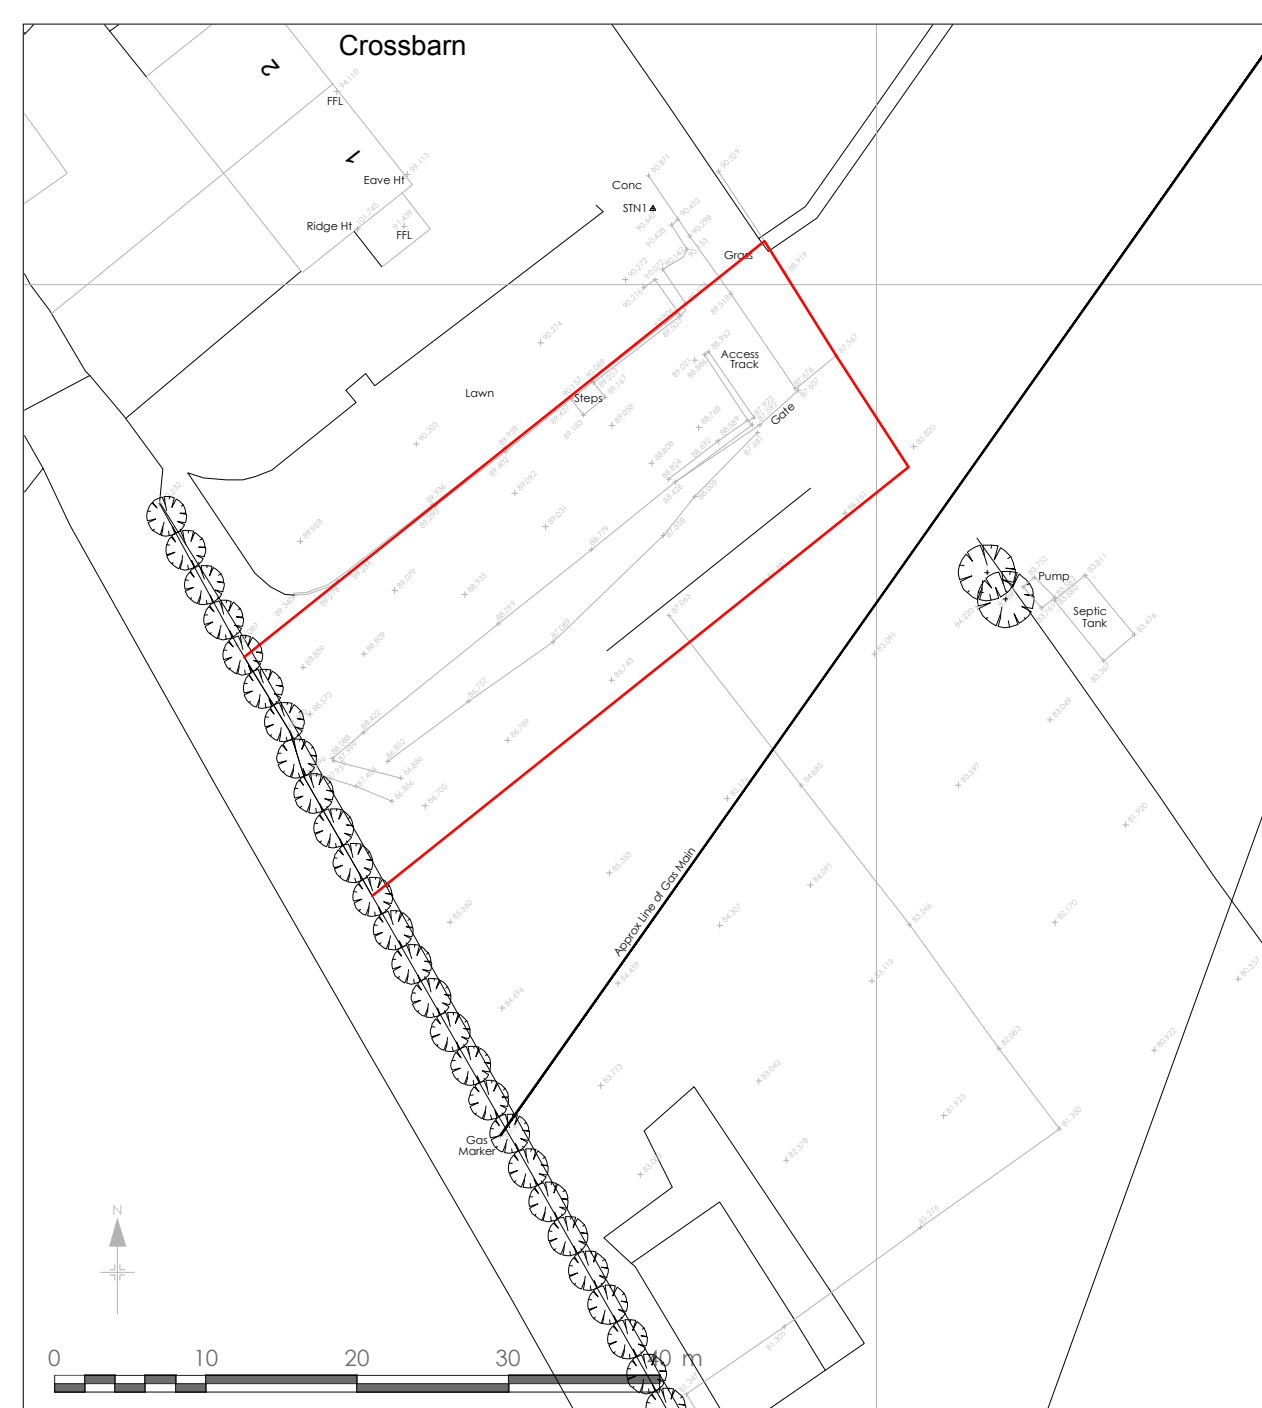


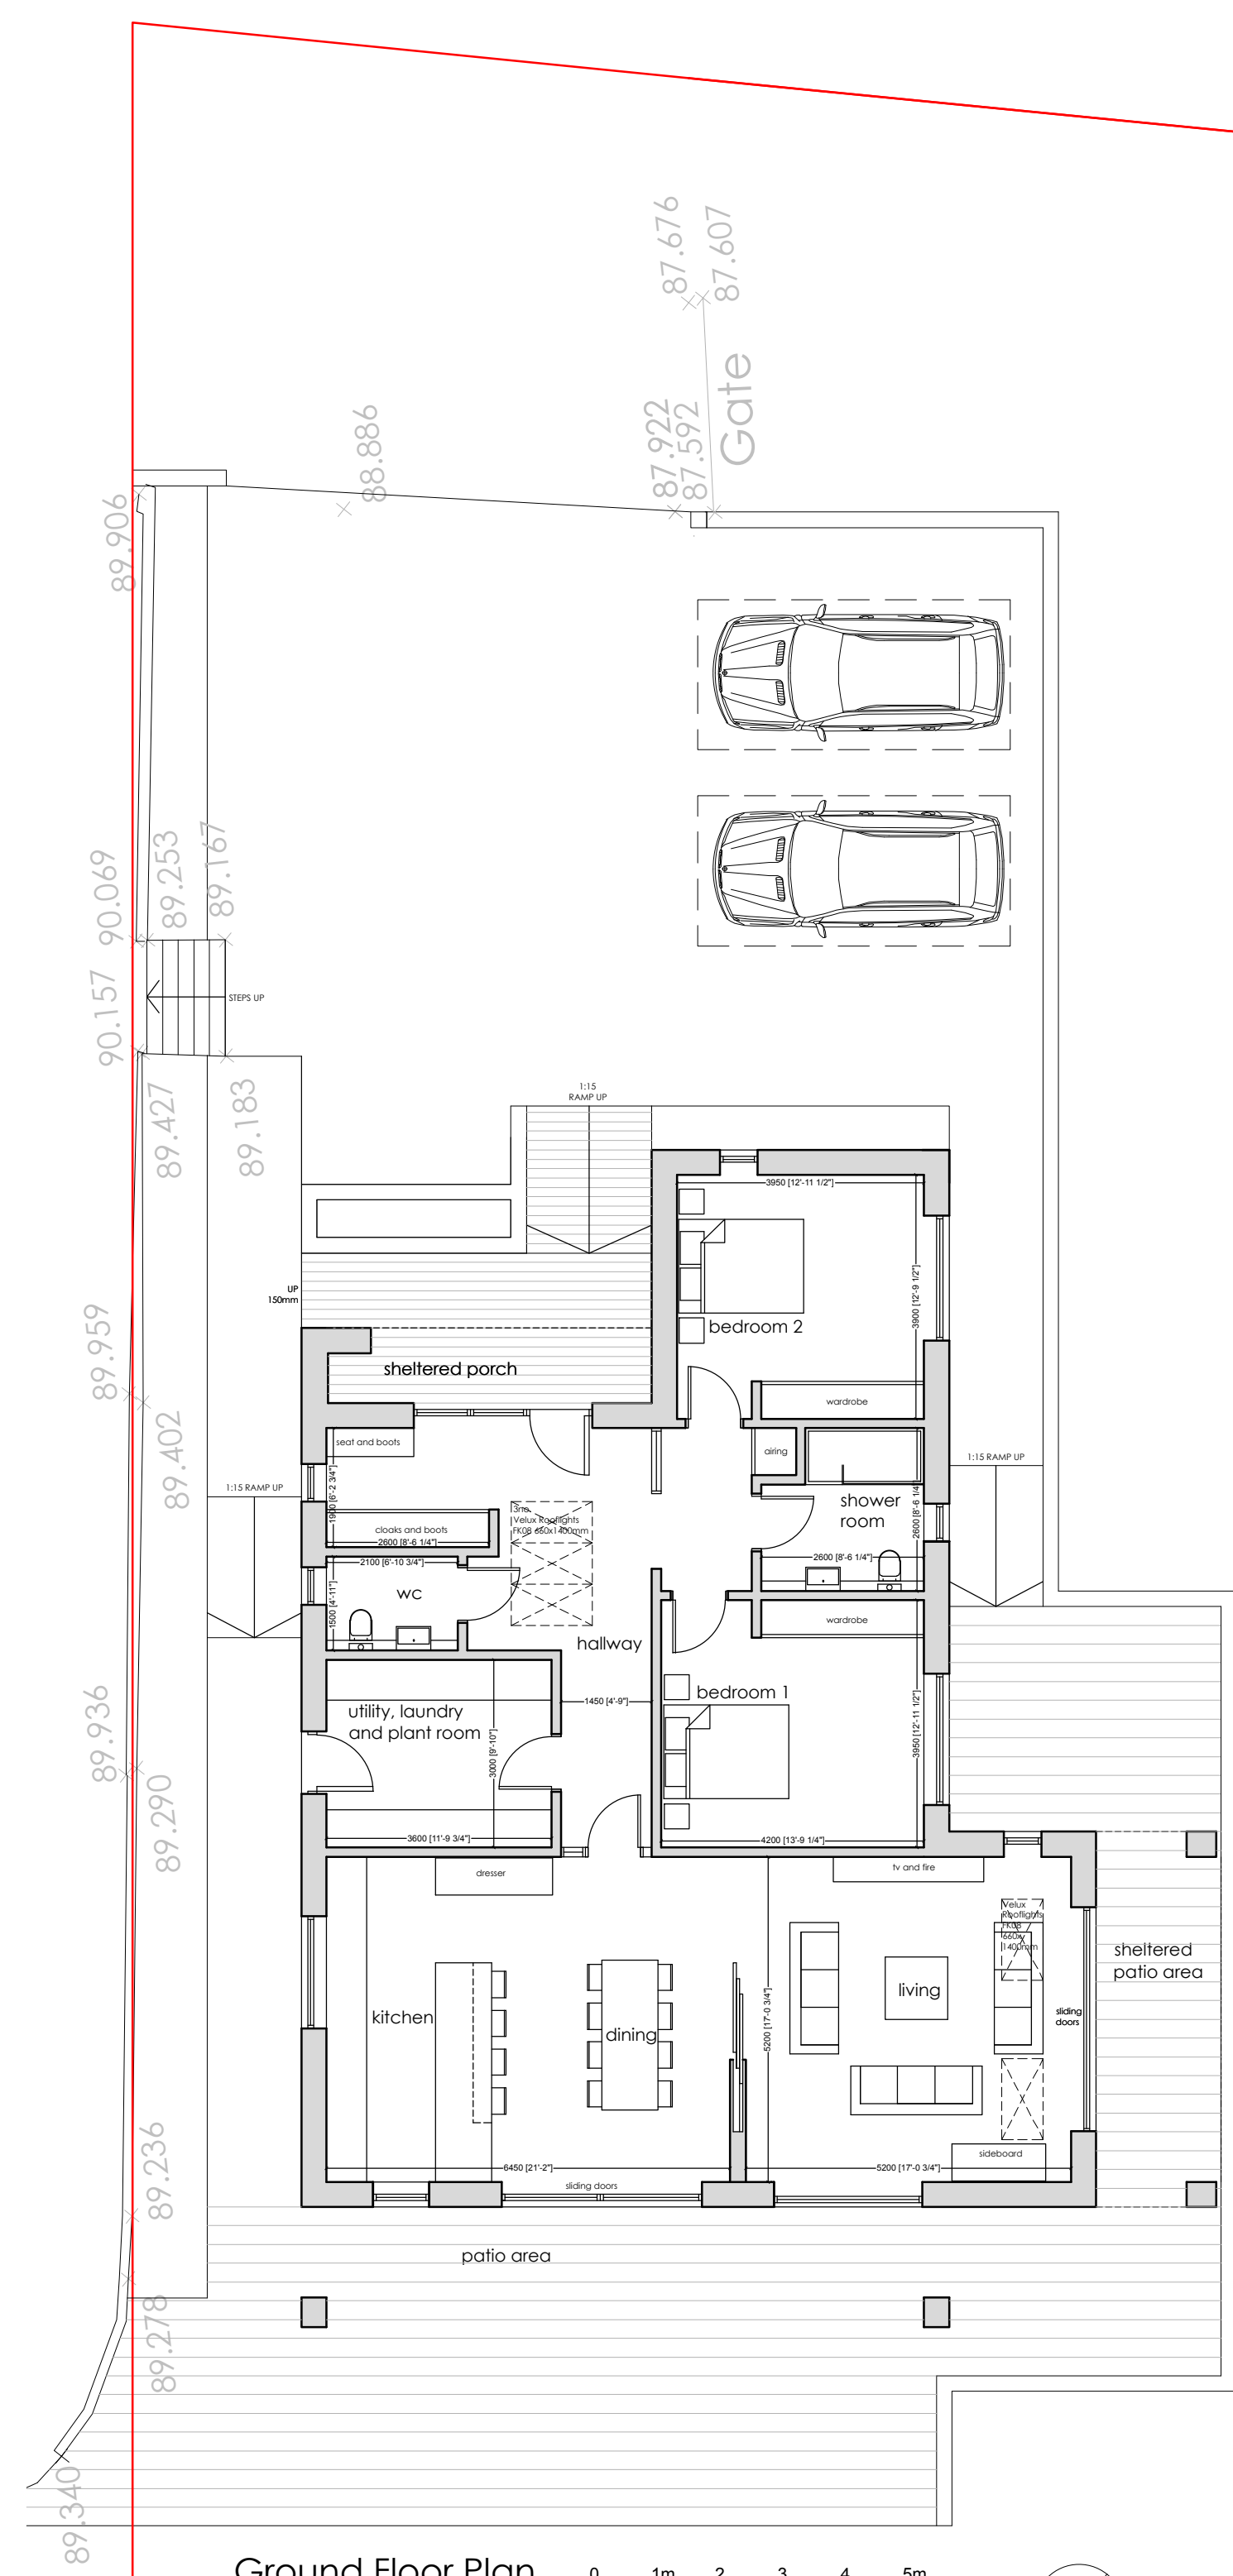

All information remains the property of the designer and may not be used for any purpose whatsoever, or reproduced through any media without the written permission of the designer. No responsibility accepted for unauthorised use. Do not scale off drawings, work to figured dimensions only and always verify on site.

A	2021.01.20	Final amendments for planning submission.
1	"	"
2	"	"
3	"	"
4	"	"
5	"	"

Proposed Plans, Elevations, Site Layout and Block Plans

**New Dwelling
Land Adjacent to
1 Crossbarn, Whitehaven
for Mr and Mrs Bound**

DRAWING NO. : 20.19.10A
SCALE : 1:100, 1:200, 1:500@A1
DRAWN BY : PK
DRAWING NO. : NOV 2020



WK
DESIGN
ARCHITECT

43 The Mount | Papcastle | Cockermouth | Cumbria | CA13 0JZ
studio@wkdesignarchitects.co.uk | www.wkdesignarchitects.co.uk
Carolyn Williamson 07773 329572 | Paul Kitchin 07968 094847