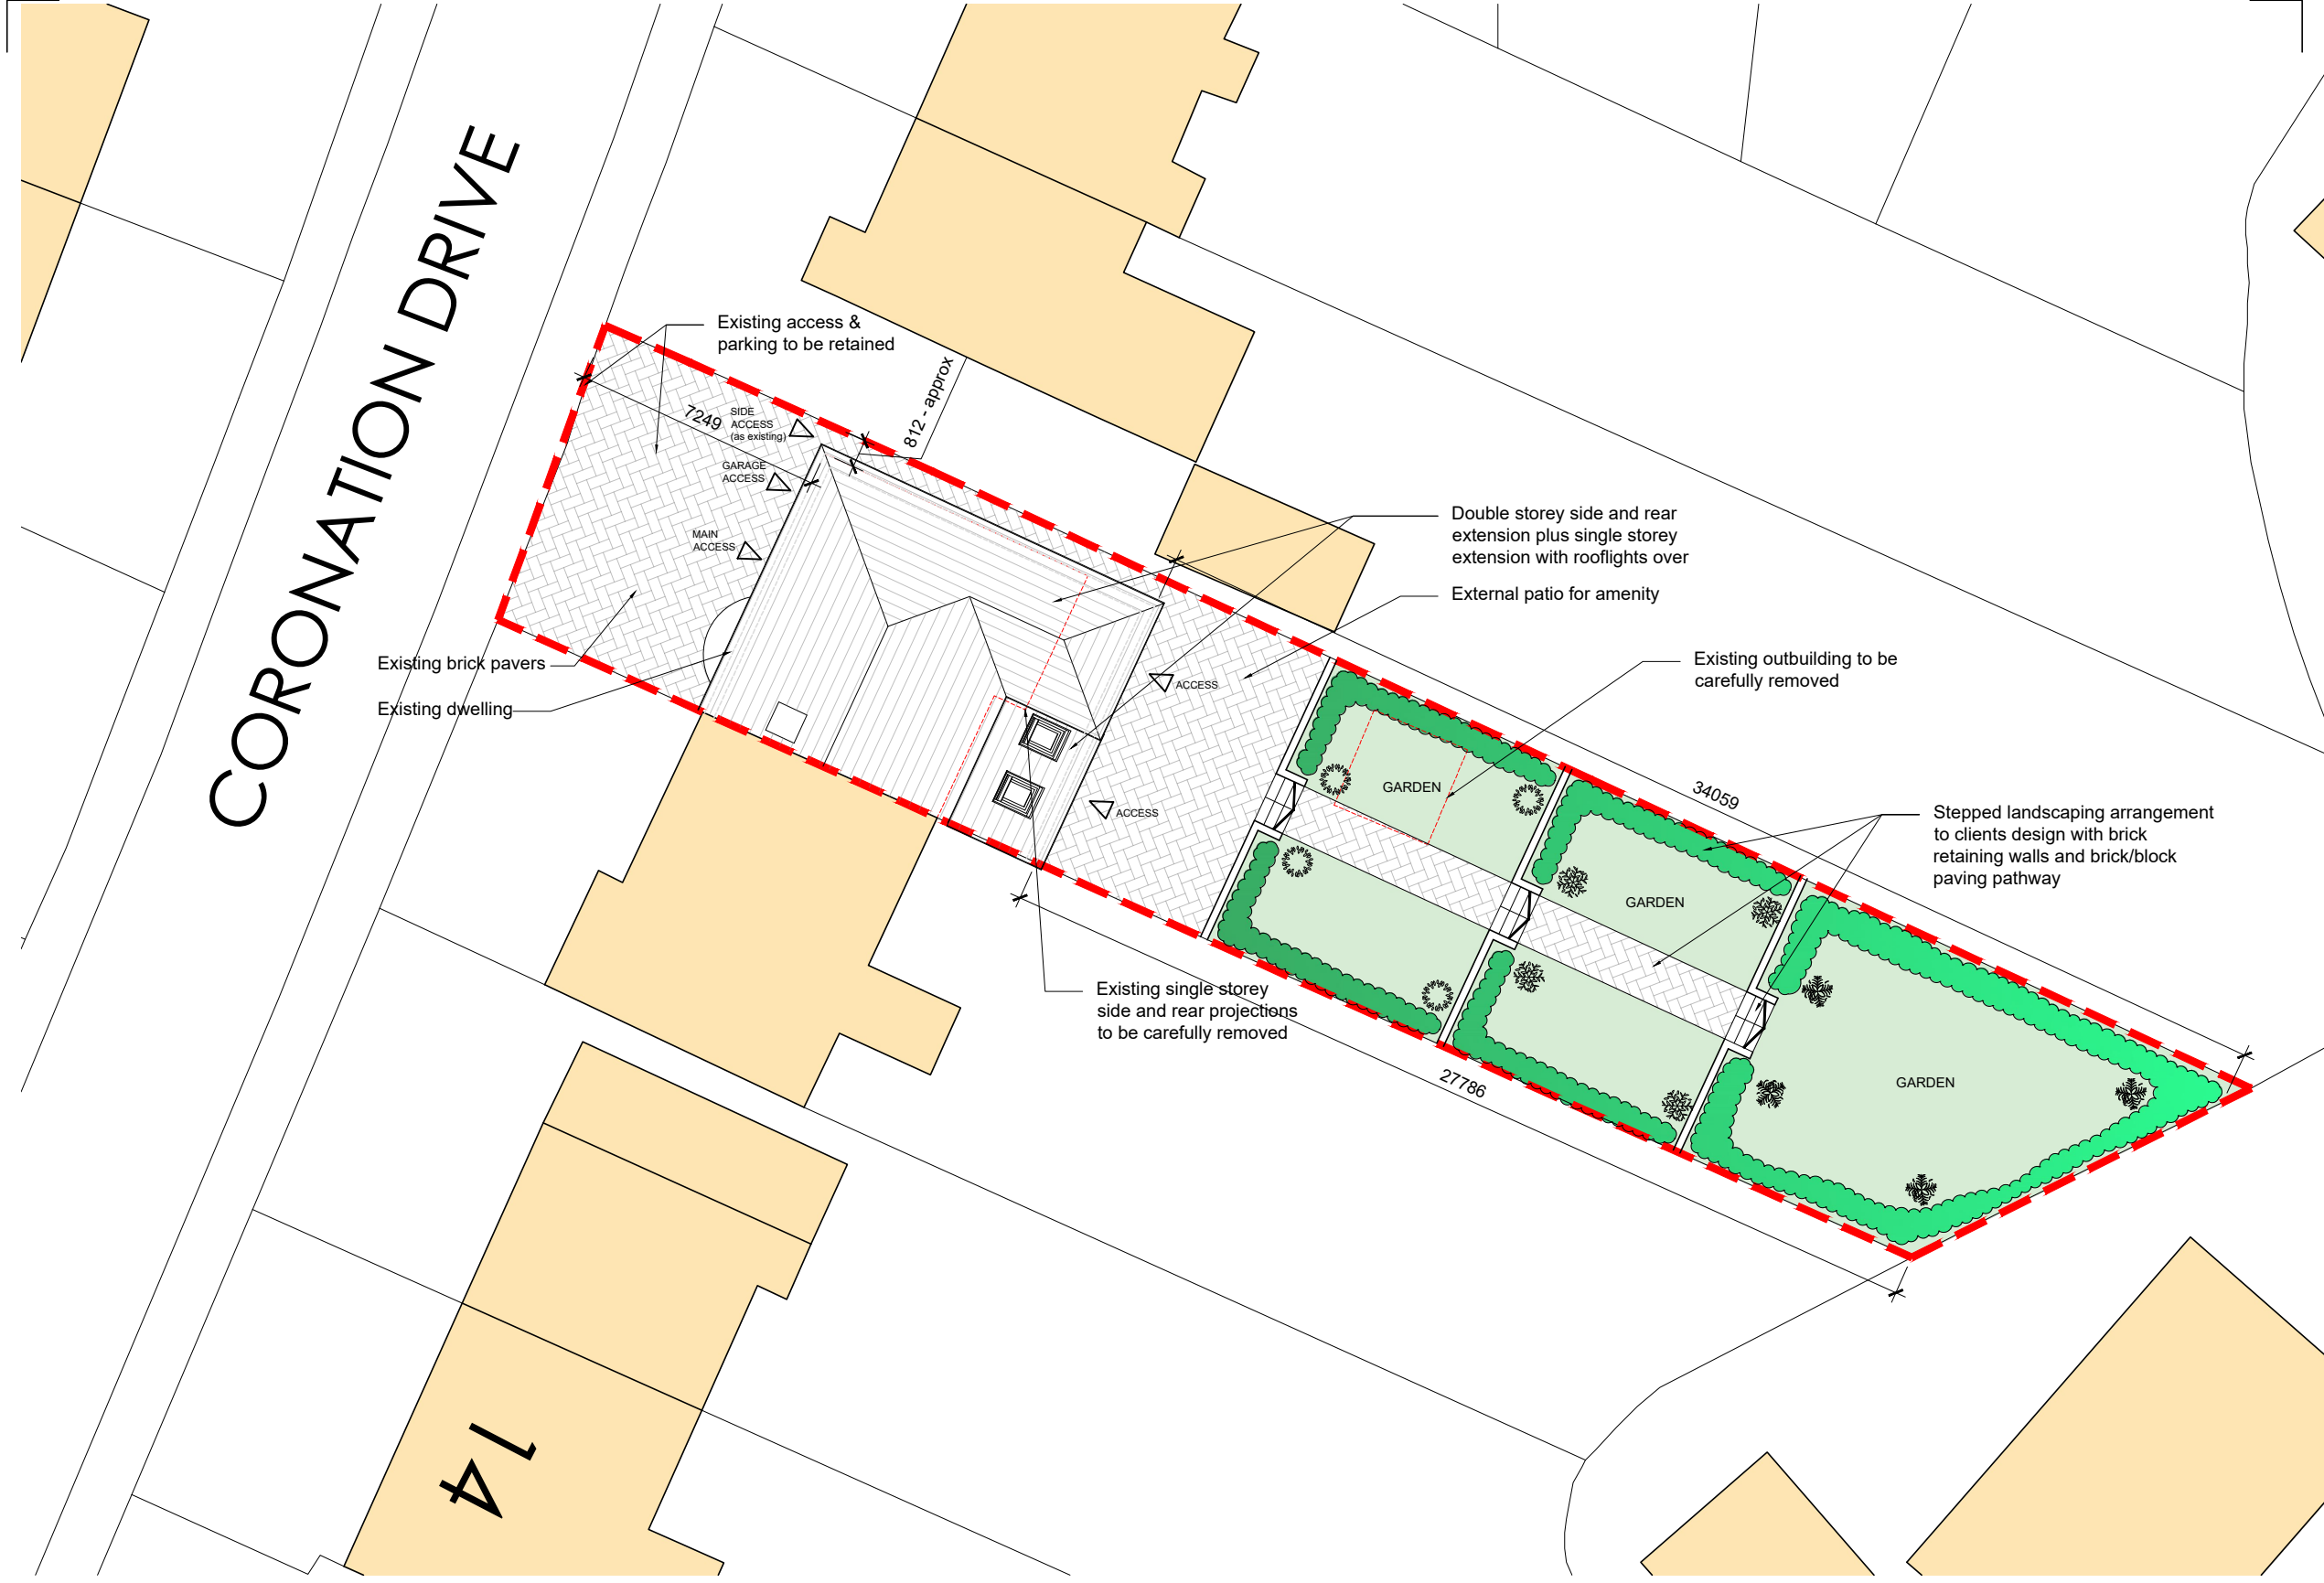


— SITE APPLICATION BOUNDARY

FOX-AD

DRAWING MAYBE SCALED FOR PLANNING PURPOSES ONLY!
 ANY DISCREPANCIES TO BE DRAWN TO THE ATTENTION OF FOX-AD LTD
 © FOX ARCHITECTURAL DESIGN LTD

Rev.	Date	Description
—	—	—
—	—	—
—	—	—
—	—	—
—	—	—
—	—	—

Client:

GEORDIE SMITH

Project:

20 CORONATION DRIVE - WHITEHAVEN

Title:

PROPOSED SITE PLAN

Scale:

1:200@A3

Date:

JULY 2021

Status:

PLANNING

Drawing Reference:

21-31-P-01

Revision:

—

PROPOSED SITE PLAN @ 1:200

