



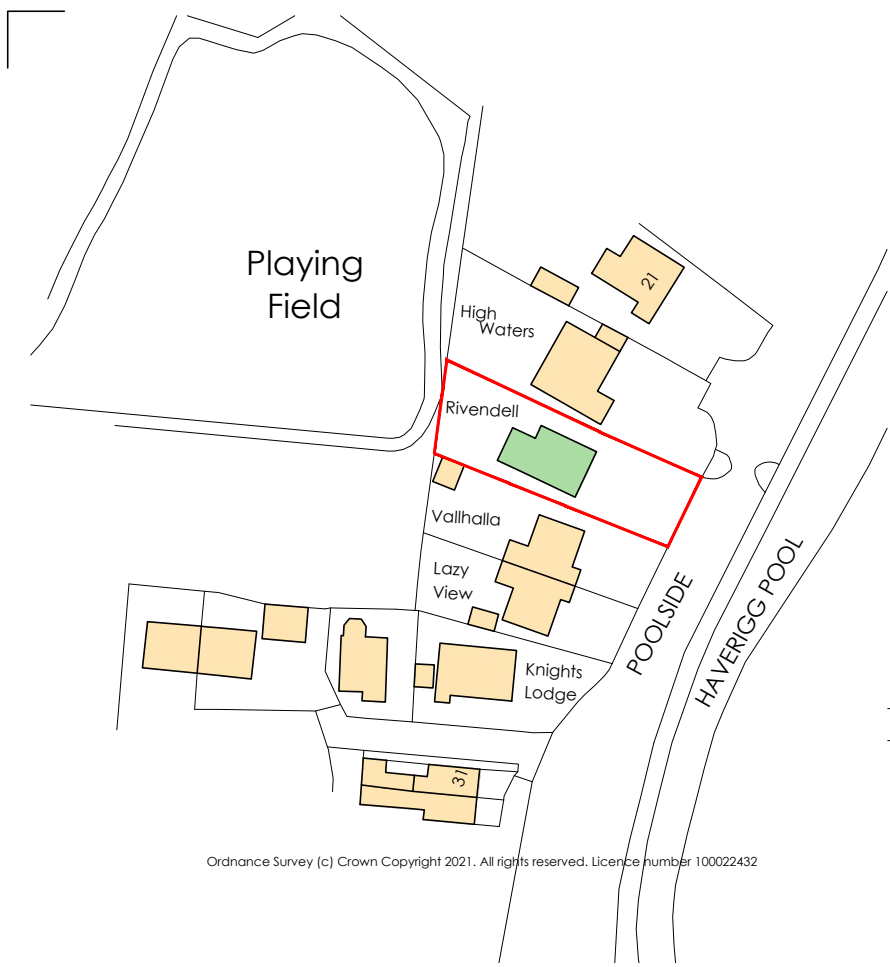


△
LOCATION PLAN @ 1:1250

0m 5 10 15 20 25m 50m 75m

▷
BLOCK PLAN @ 1:500

0m 5 10 15 20 25m 50m

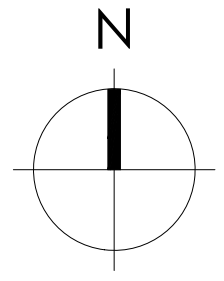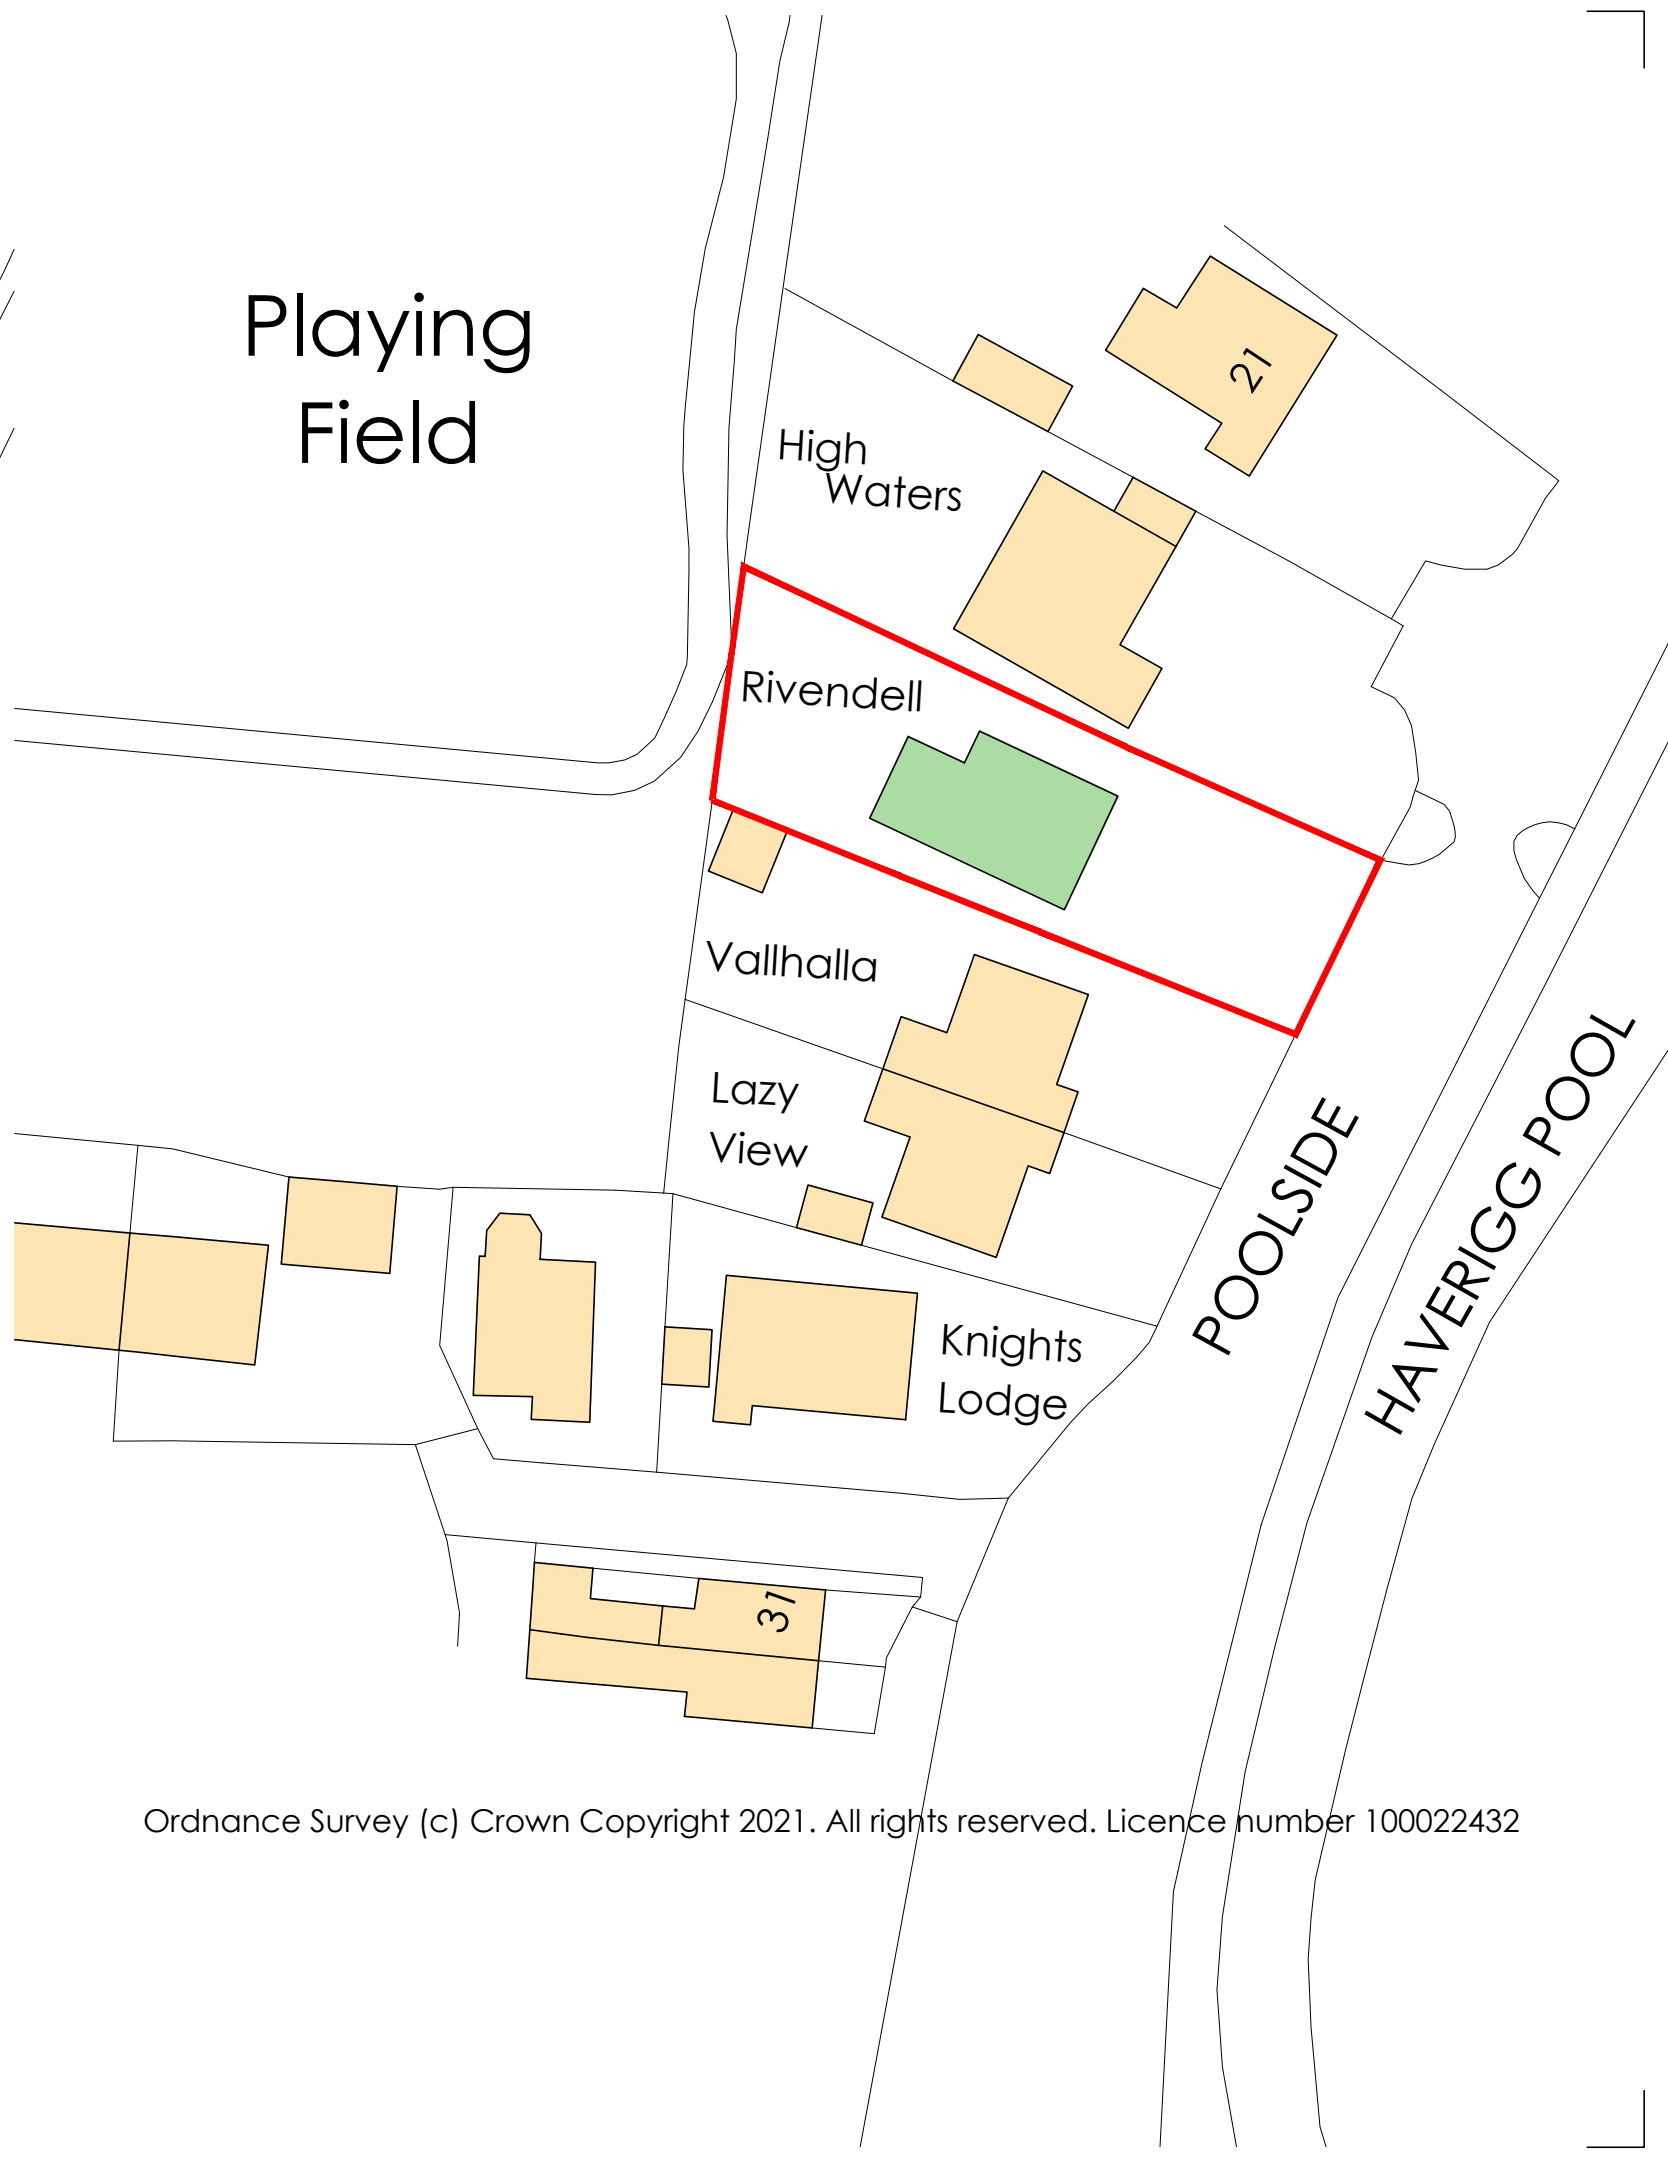

— SITE APPLICATION BOUNDARY

FOX-AD

DRAWING MAYBE SCALED FOR PLANNING PURPOSES ONLY!
ANY DISCREPANCIES TO BE DRAWN TO THE ATTENTION OF FOX-AD LTD
© FOX ARCHITECTURAL DESIGN LTD

Rev.	Date	Description
—	—	—
—	—	—
—	—	—
—	—	—
—	—	—
—	—	—

Client:
AMY MAWDSLEY

Project:
RIVENDELL - POOLSIDE - HAVVERIGG

Title:
LOCATION/BLOCK PLAN

Scale:
1:1250/500@A3

Date:
DECEMBER 2021

Status:
PLANNING

Drawing Reference: 21-54-P-L	Revision: —
---------------------------------	----------------