



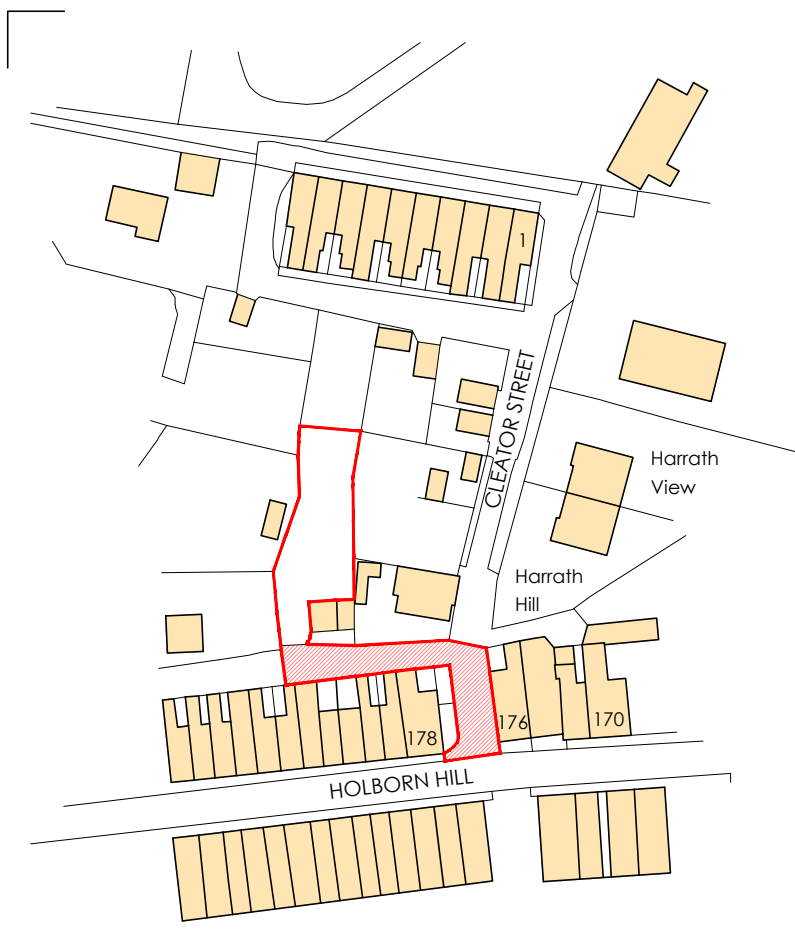


Ordnance Survey (c) Crown Copyright 2022. All rights reserved. Licence number 100022432

LOCATION PLAN @ 1:1250

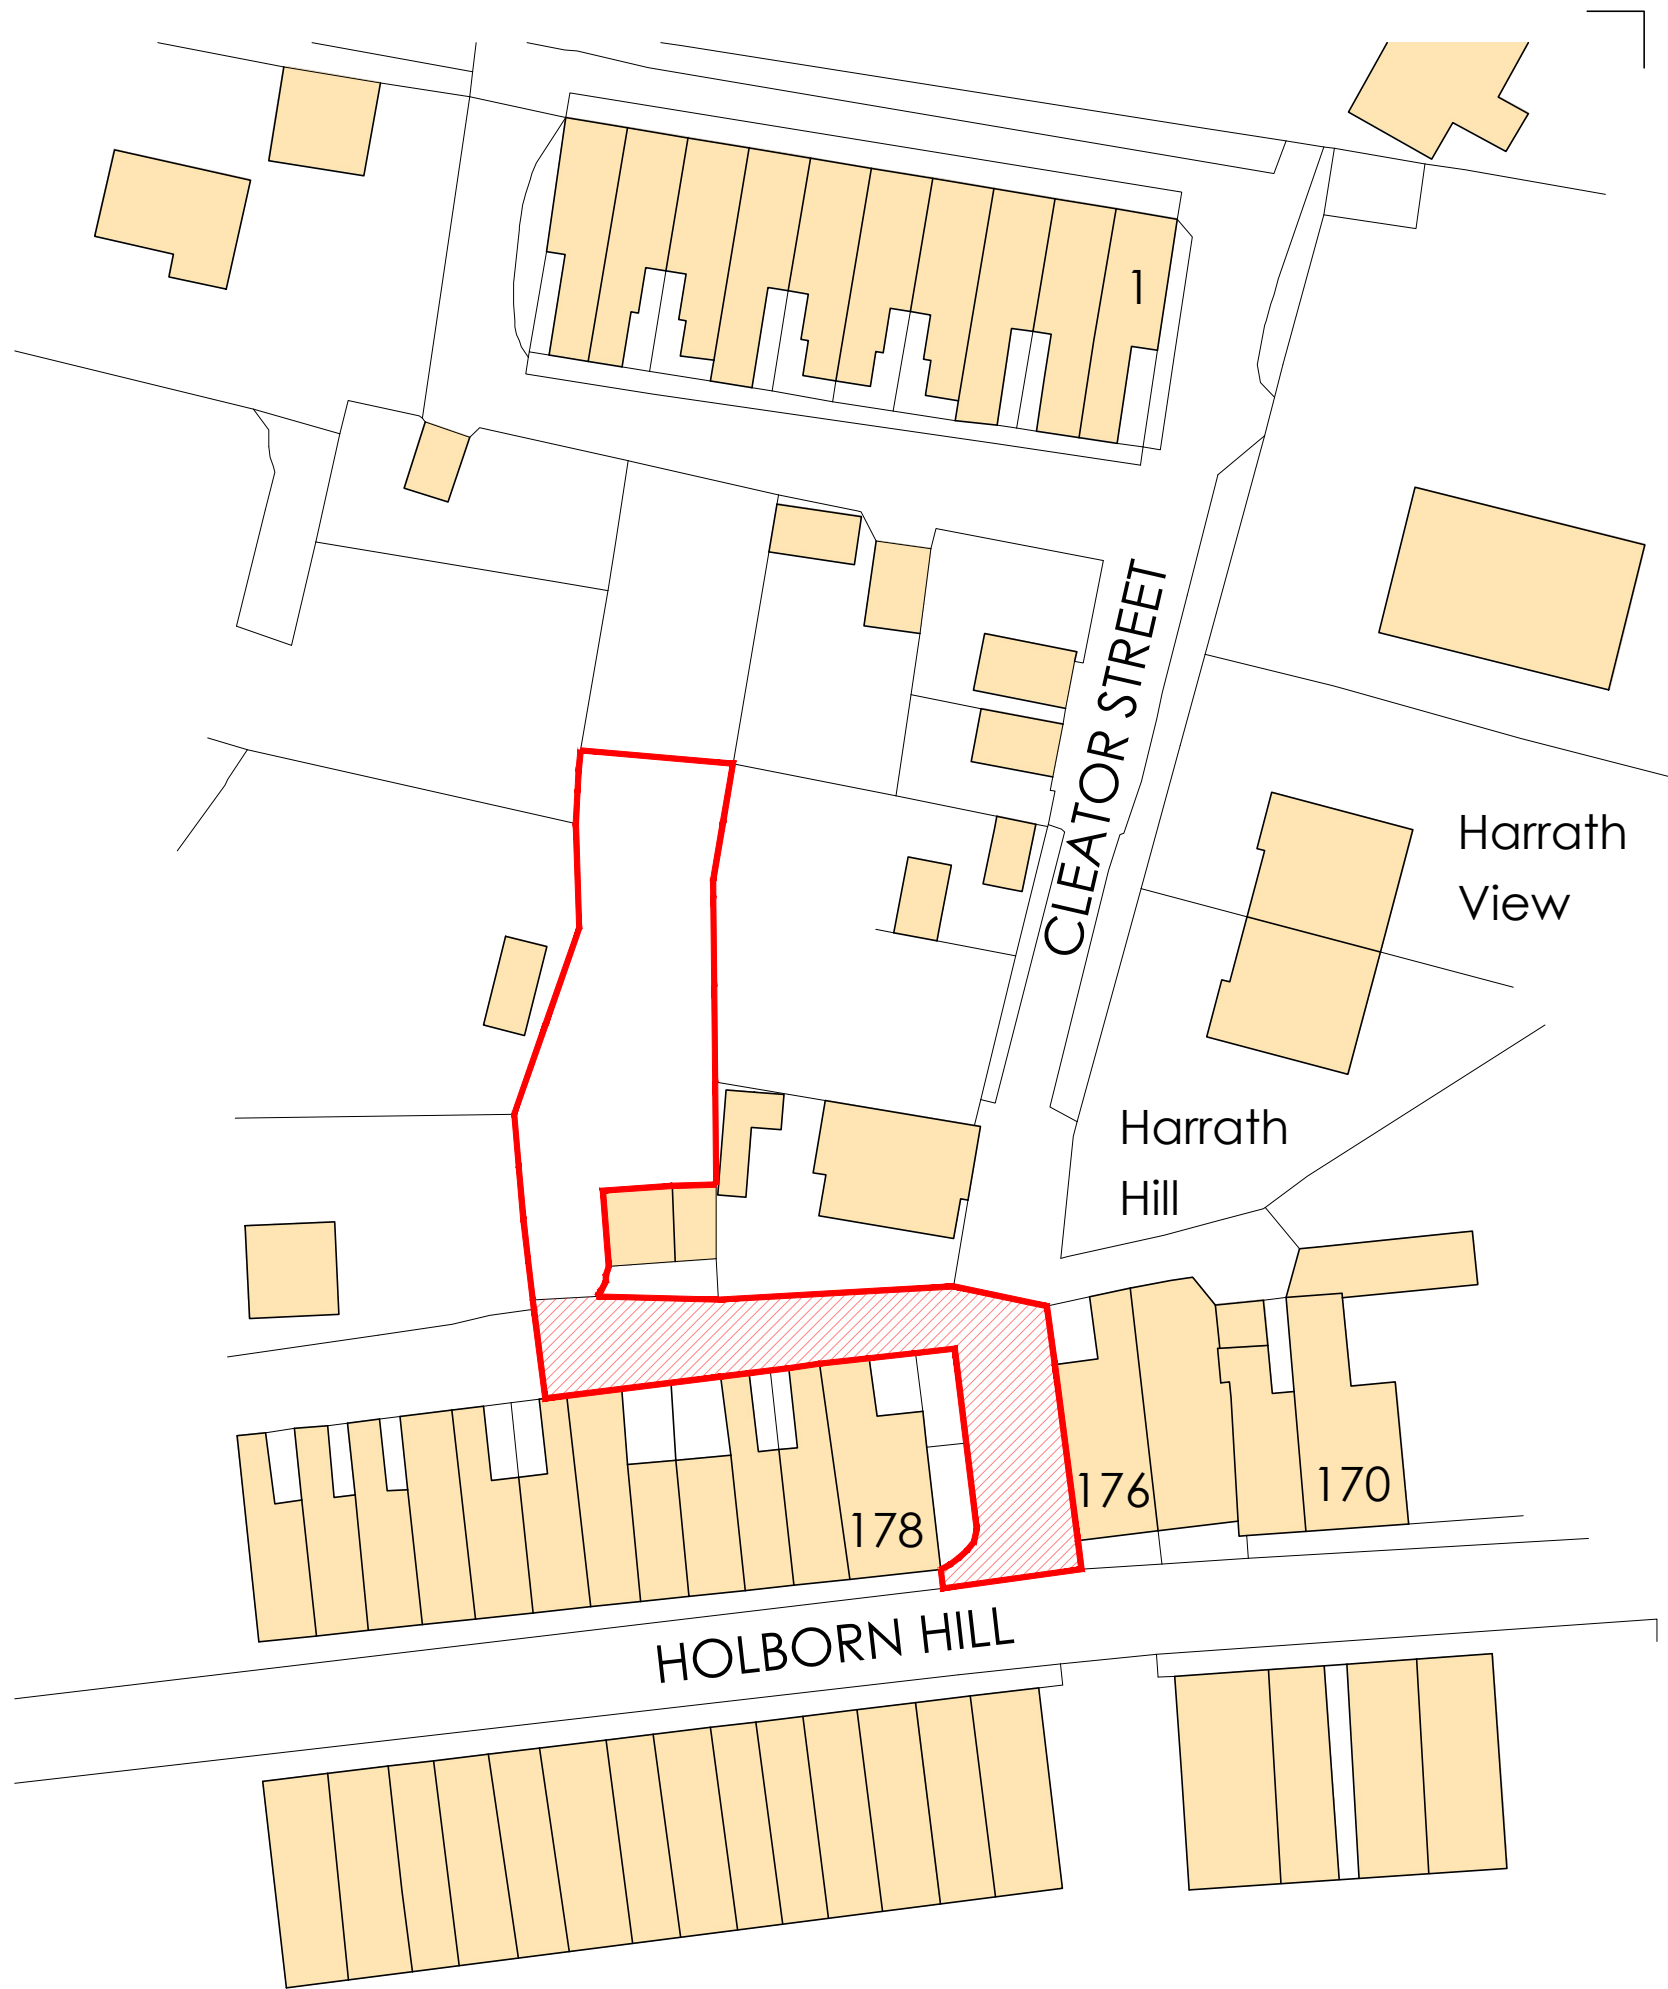

Ordnance Survey (c) Crown Copyright 2022. All rights reserved. Licence number 100022432

BLOCK PLAN @ 1:500

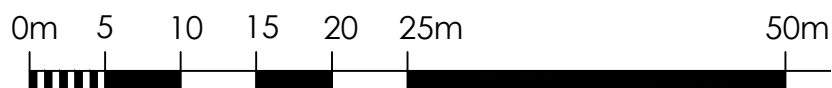

LAND REQUIRED FOR ACCESS TO THE HIGHWAY

SITE APPLICATION BOUNDARY

FOX-AD

DRAWING MAYBE SCALED FOR PLANNING PURPOSES ONLY!
ANY DISCREPANCIES TO BE DRAWN TO THE ATTENTION OF FOX-AD LTD
© FOX ARCHITECTURAL DESIGN LTD

Rev.	Date	Description
A	2022-06-06	Drawing revised following comments
Client:		
HELEN GOWAN		
Project:		
LAND TO THE REAR OF HILLBORN HILL - CLEATOR STREET		
Title:		
LOCATION/BLOCK PLAN		
Scale:		
1:1250/500@A3		
Date:		
MAY 2022		
Status:		
PLANNING		
Drawing Reference:		Revision:
22-07-P-L		A