
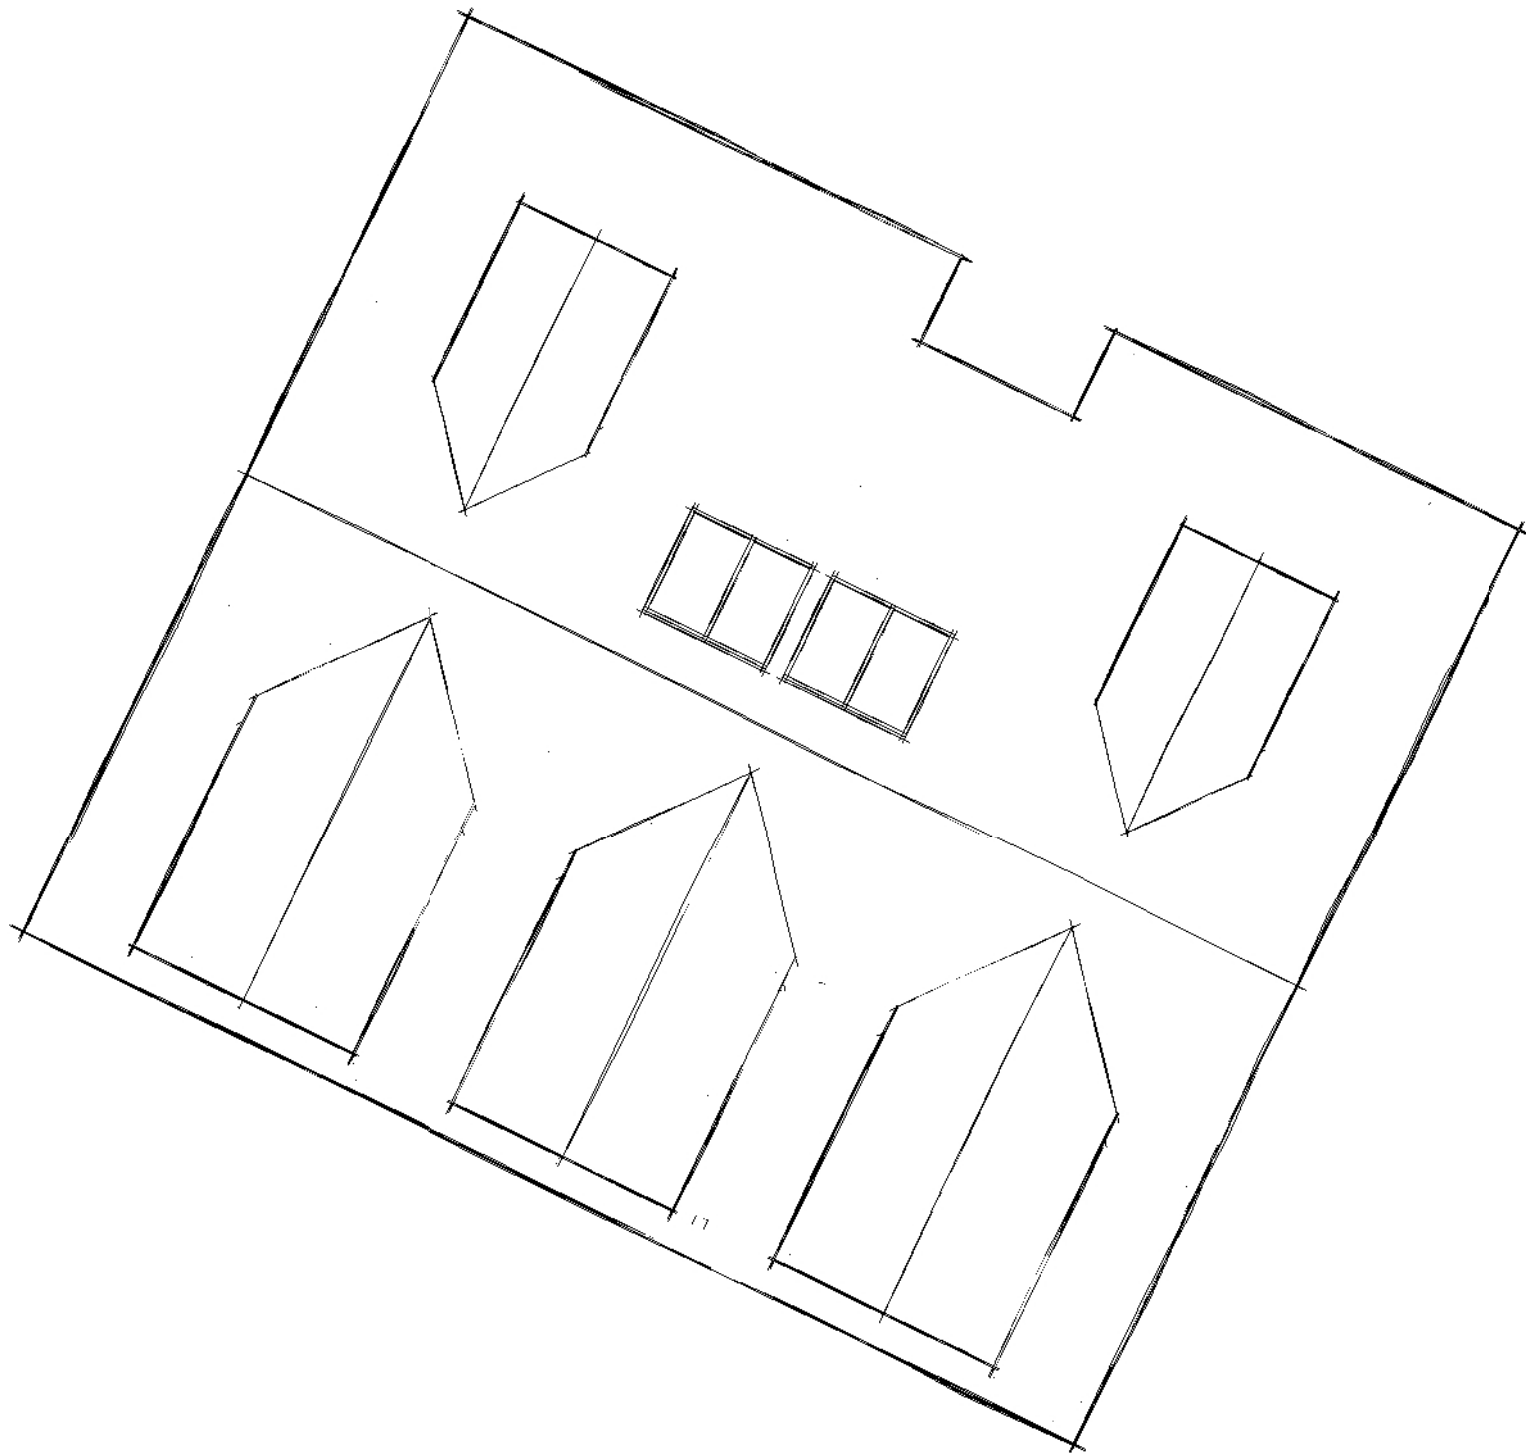


Roof
1 : 100

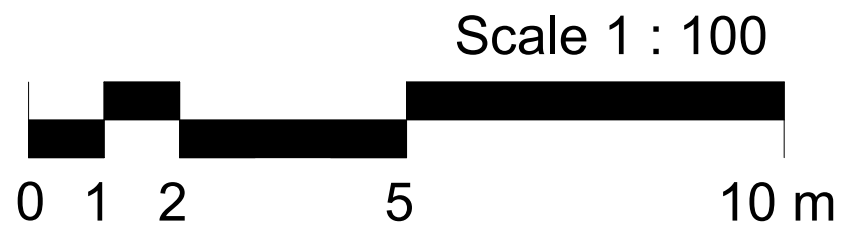

FOX-AD

NOTES:

DRAWING MAYBE SCALED FOR PLANNING PURPOSES ONLY

© FOX ARCHITECTURAL DESIGN LTD

A 2023-02-08 Flat roof dormers removed

Client:
STEVEN TYSON

Project:
LAND AT NORTH LANE - HAVERIGG - PLOTS 3 & 4

Title:
ROOF PLAN AS PROPOSED

Scale:
1 : 100 at A3

Date:
NOVEMBER 2022

Status:
PLANNING

Drawing Reference:
22-15-P-19

Revision:
A