
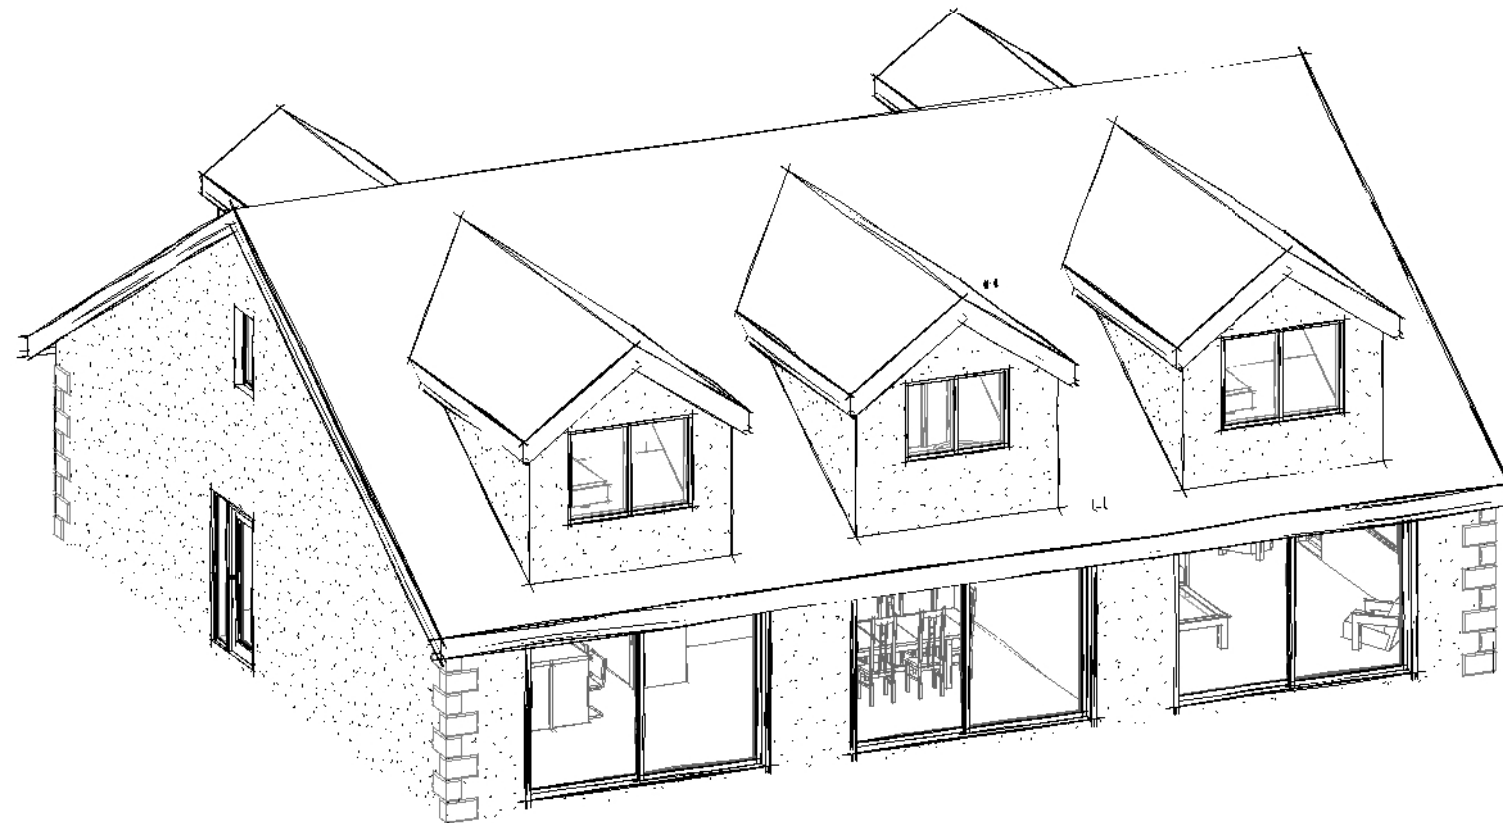


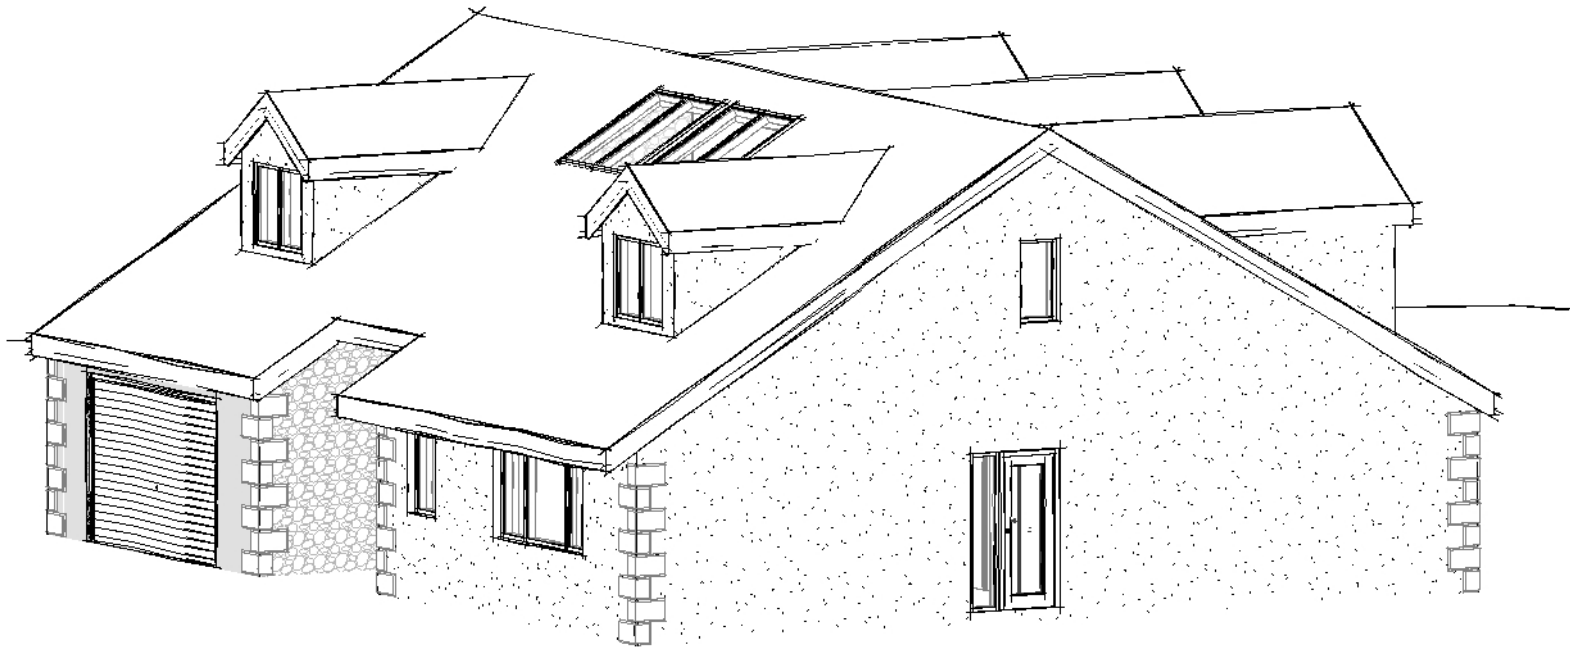

FOX-AD

NOTES:

DRAWING MAYBE SCALED FOR PLANNING PURPOSES ONLY

© FOX ARCHITECTURAL DESIGN LTD

A 2023-02-08 External appearance amended

Client:
STEVEN TYSON

Project:
LAND AT NORTH LANE - HAVERIGG - PLOTS 3 & 4

Title:
PROPOSED 3D SKETCHES 02

Scale:
at A3

Date:
NOVEMBER 2022

Status:
PLANNING

Drawing Reference:
22-15-P-23

Revision:
A