


This drawing is to be read in conjunction with all related drawings. All dimensions must be checked and verified on site before commencing any work or producing shop drawings. The originator should be notified immediately of any discrepancy. This drawing is copyright and remains the property of Architects Plus.

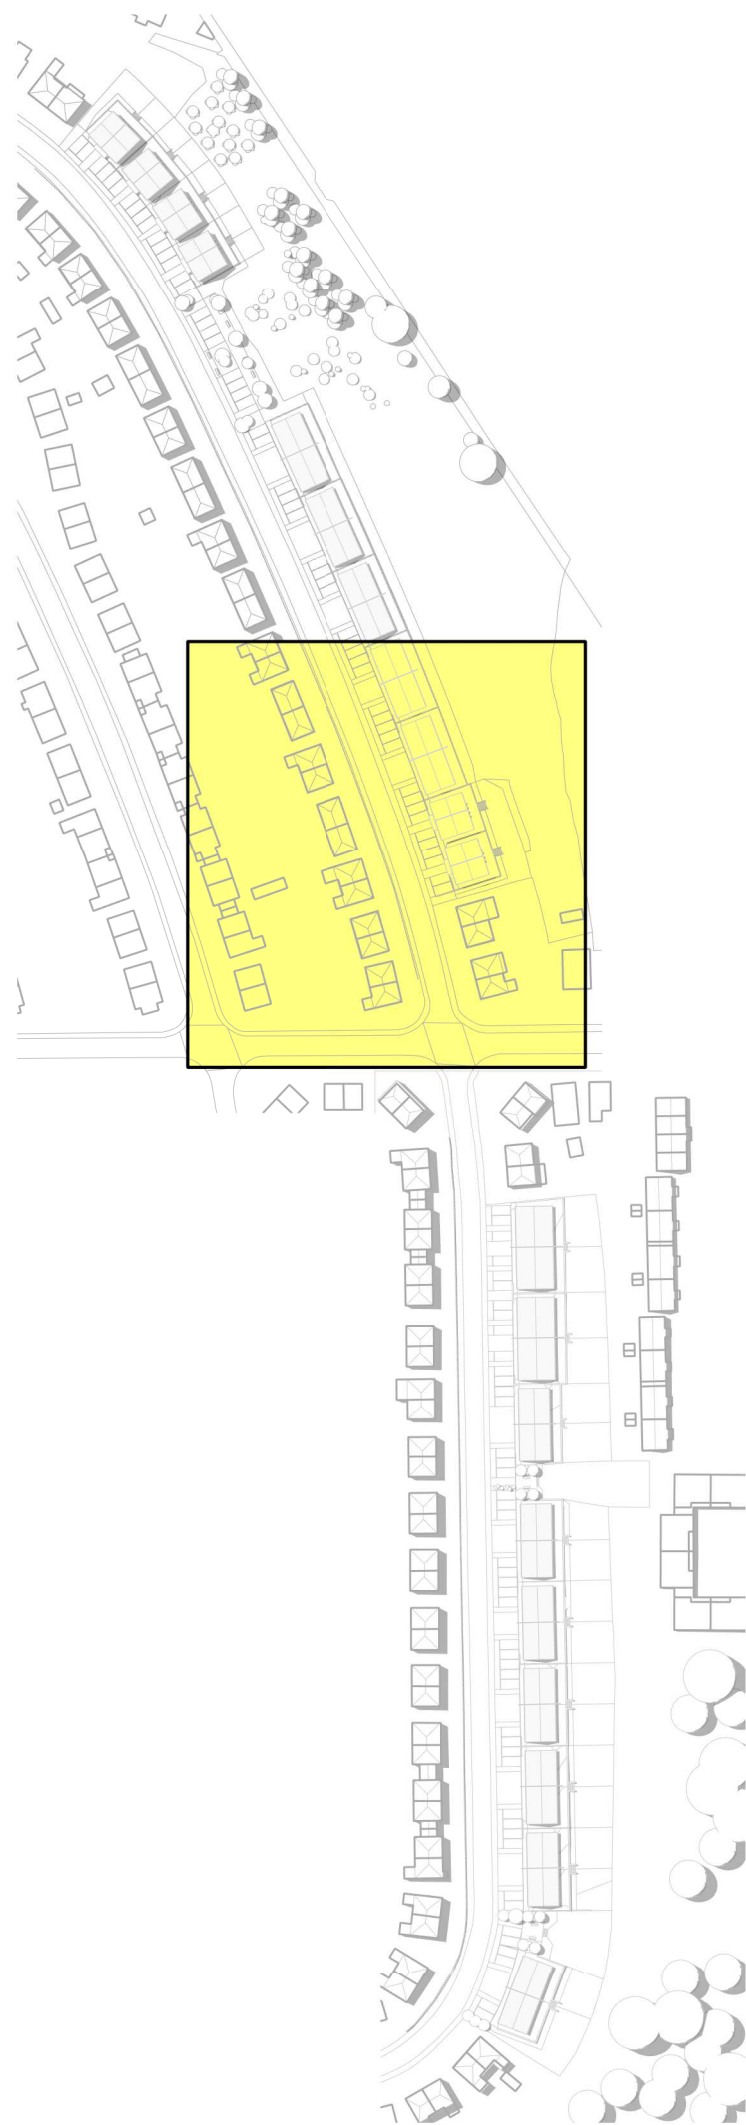

Reference

revision	description	date	drawn	approved
3	Developed Design	PL - Planning		

ARCHITECTS PLUS

Woodhouse - Residential Development

Client name
Thomas Armstrong

Drawing
Fell View Avenue - Proposed Site / Block Plan 3

Drawn by	Date	Plot date / time
AB	09/08/2022	22/08/2022 14:53:54
As indicated		
22016-PL-007		

www.architectsplus.co.uk ap@architectsplus.co.uk 01228 515144
Victoria Galleries, Victoria Viaduct, Carlisle Cumbria, CA3 8AN
Architects Plus (UK) Limited - Registered in England no. 4221140

Fell View Avenue - Proposed Site / Block Plan 3

Woodhouse - Residential Development



VISUAL SCALE 1:200 @ A1

