

516150

516100


WINDERMERE ROAD

WASTWATER

ROAD



This drawing is to be read in conjunction with all related drawings. All dimensions must be checked and verified on site before commencing any work or producing shop drawings. The originator should be notified immediately of any discrepancy. This drawing is copyright and remains the property of Architects Plus.

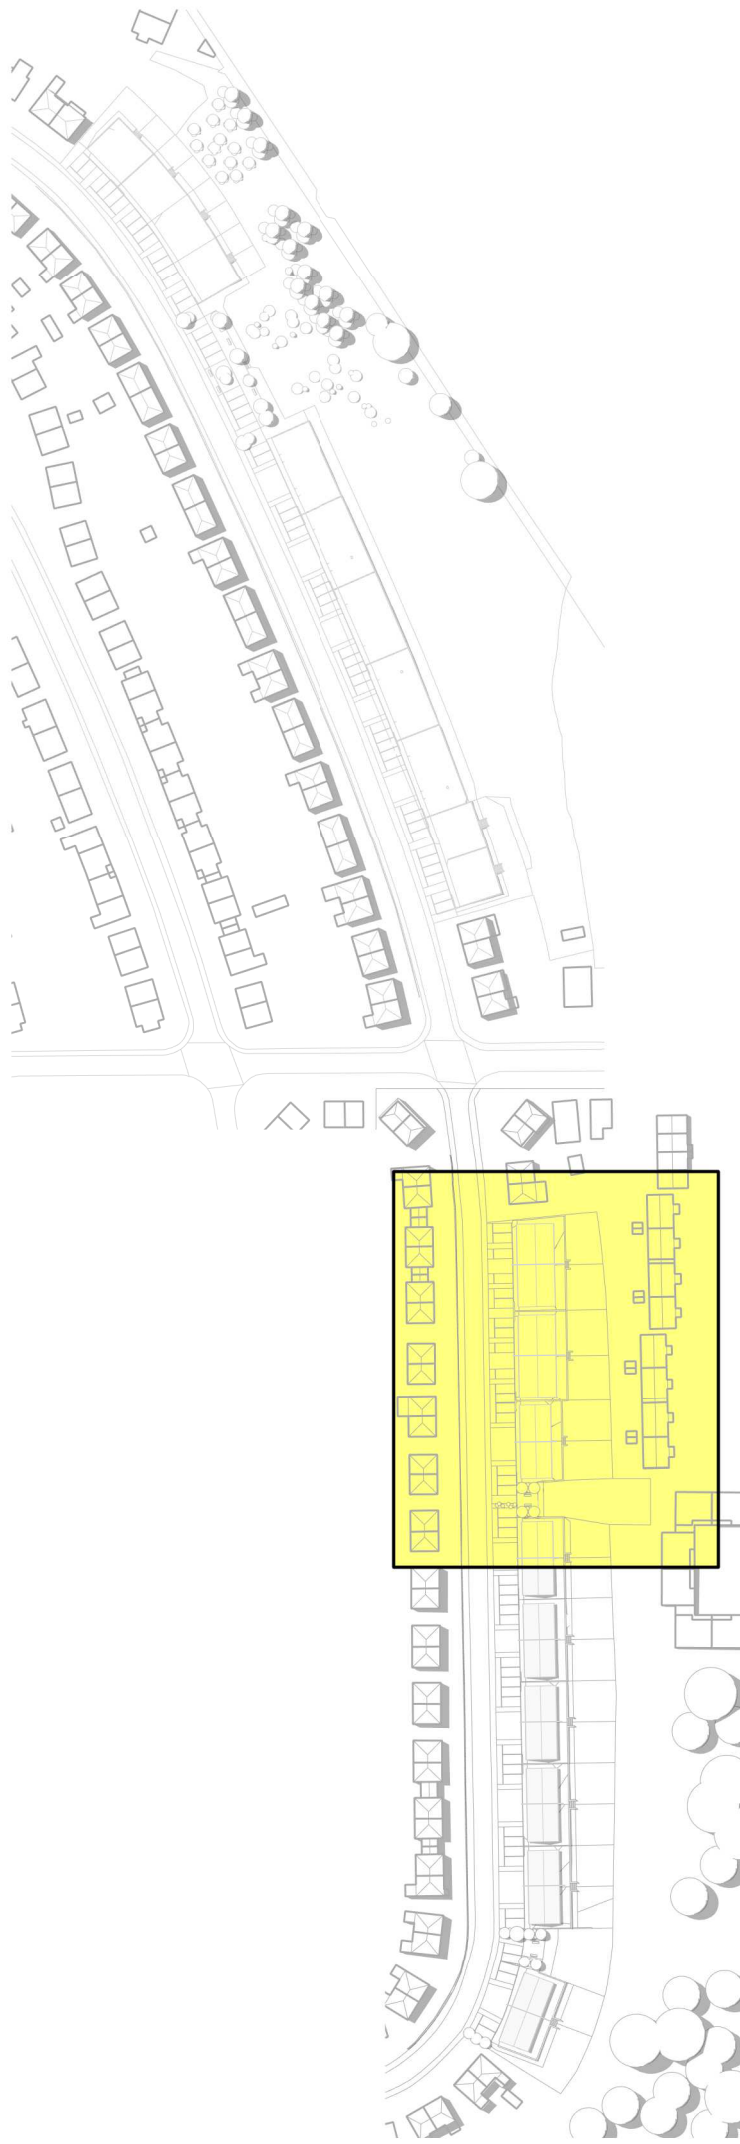

Reference

Windermere Road - Proposed Site / Block Plan 1

Woodhouse - Residential Development



VISUAL SCALE 1:200 @ A1

revision	description	date	drawn	approved
RBA stage		Status		
3	Developed Design	PL - Planning		

ARCHITECTS PLUS

Project
Woodhouse - Residential Development

Client name
Thomas Armstrong

Drawing
Windermere Road - Proposed Site / Block Plan 1

Drawn by
AB

Date
09/08/2022

Plot date / time
22/08/2022 15:30:23

Scale @ A1
As indicated

Computer file
C:\Users\Abhi\Architects Plus (UK) Ltd\Drawings - Documents\Jobs\22016 Woodhouse Whitehaven\3 Live Drawings\2 Rev\001-WP22016-APL-01-22-343-A-WindermereRoad.rvt

Drawing number
22016-PL-014

ARCHITECTS PLUS
www.architectsplus.co.uk
e ap@architectsplus.co.uk
t 01228 515144
Victoria Galleries, Victoria Viaduct, Carlisle Cumbria, CA3 8AN
Architects Plus (UK) Limited - Registered in England no. 4221140