




515950



0m 4m 8m 12m 16m 20m

VISUAL SCALE 1:200 @ A1

This drawing is to be read in conjunction with all related drawings. All dimensions must be checked and verified on site before commencing any work or producing shop drawings. The originator should be notified immediately of any discrepancy. This drawing is copyright and remains the property of Architects Plus.

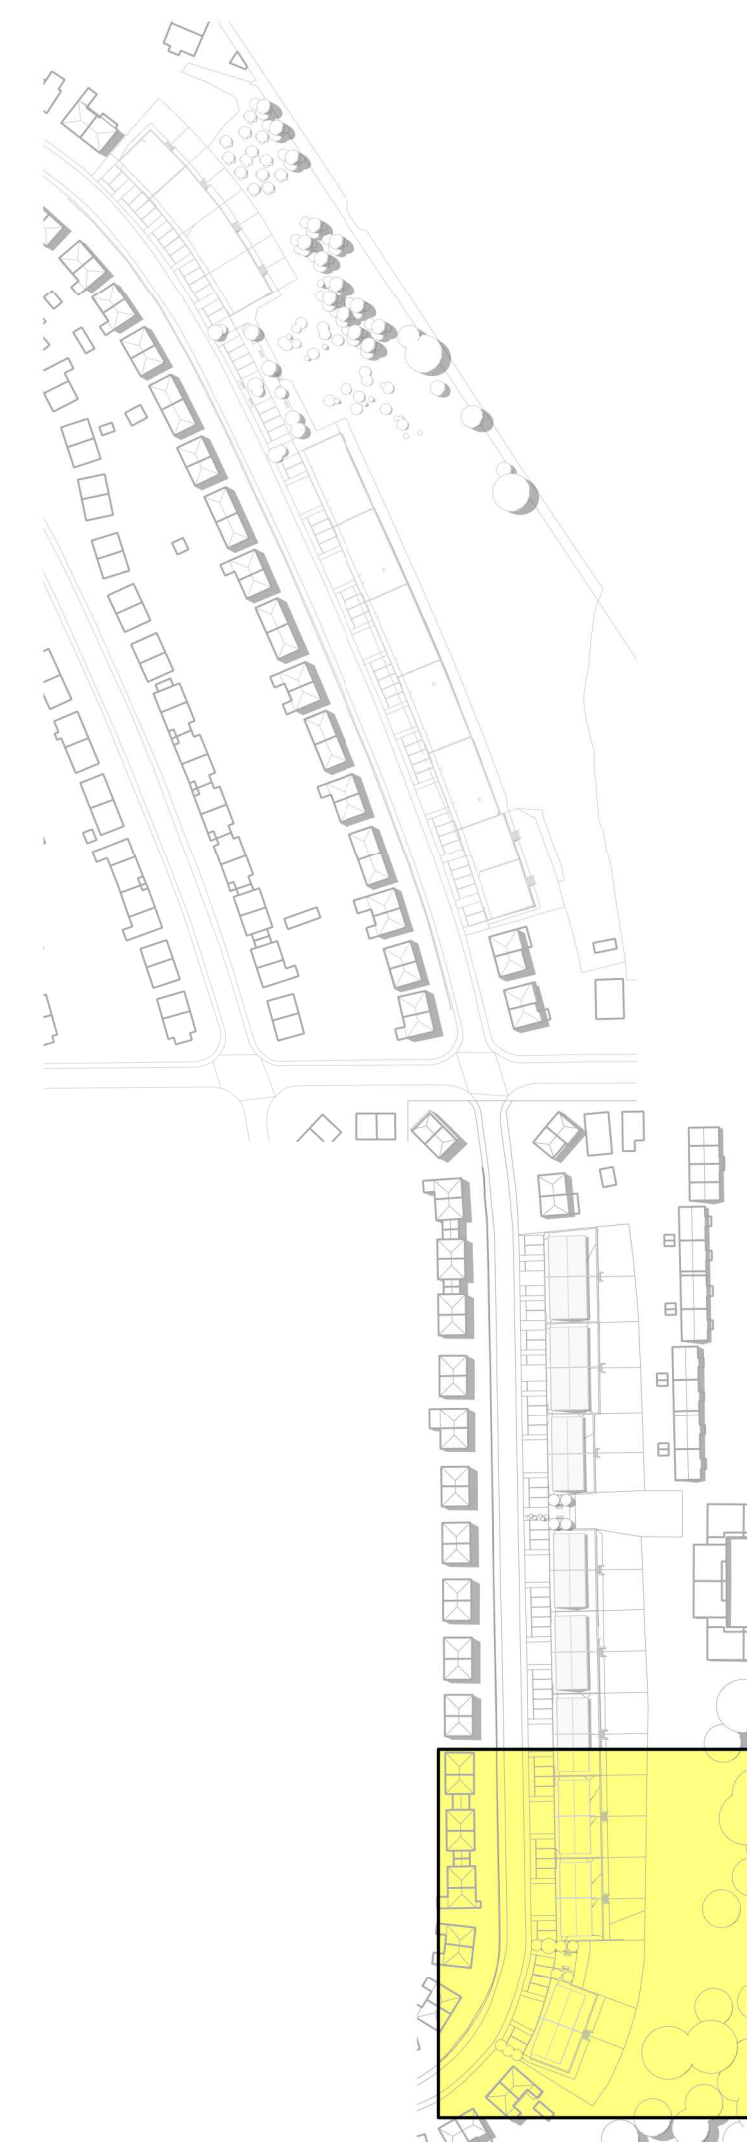

Reference

revision	description	date	drawn	approved
3	Developed Design	PL - Planning		

ARCHITECTS
PLUS

Project
Woodhouse - Residential Development

Client name
Thomas Armstrong

Drawing

Windermere Road - Proposed Site / Block Plan

3

Given by	Date	Plot date / time
AB	23/06/2022	22/08/2022 15:30:51
Scale @ A1	Computer file	
As indicated	C:\Users\Athena\Architects Plus (UK) Ltd\DrawV - Documents\Jobs\22016 Woodhouse Whitewain\3 Live Drawings\2 Rev\01 - WWP22016-APL-01-ZZ-M3-A-Windermere.dwg	
Drawing number		Revision
22016-PL-016		

