




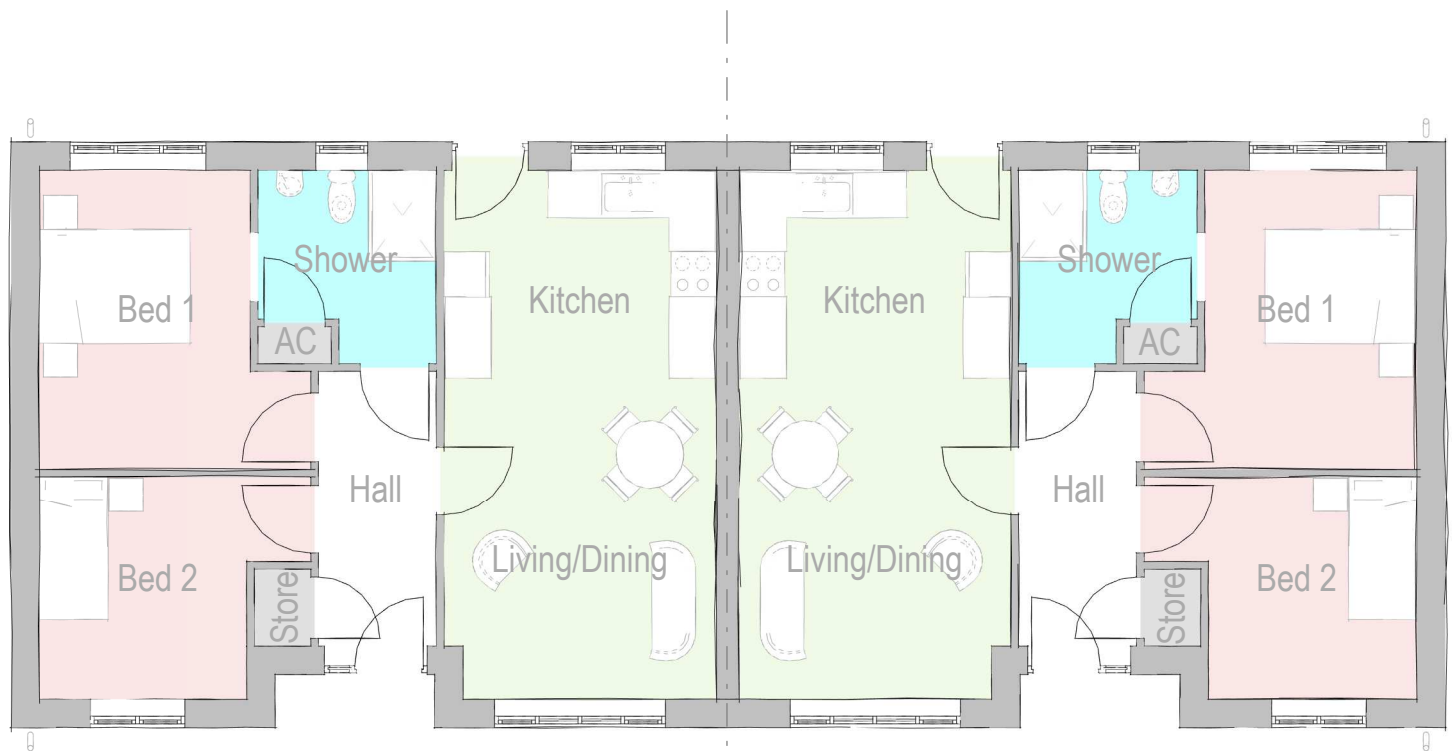

Plan

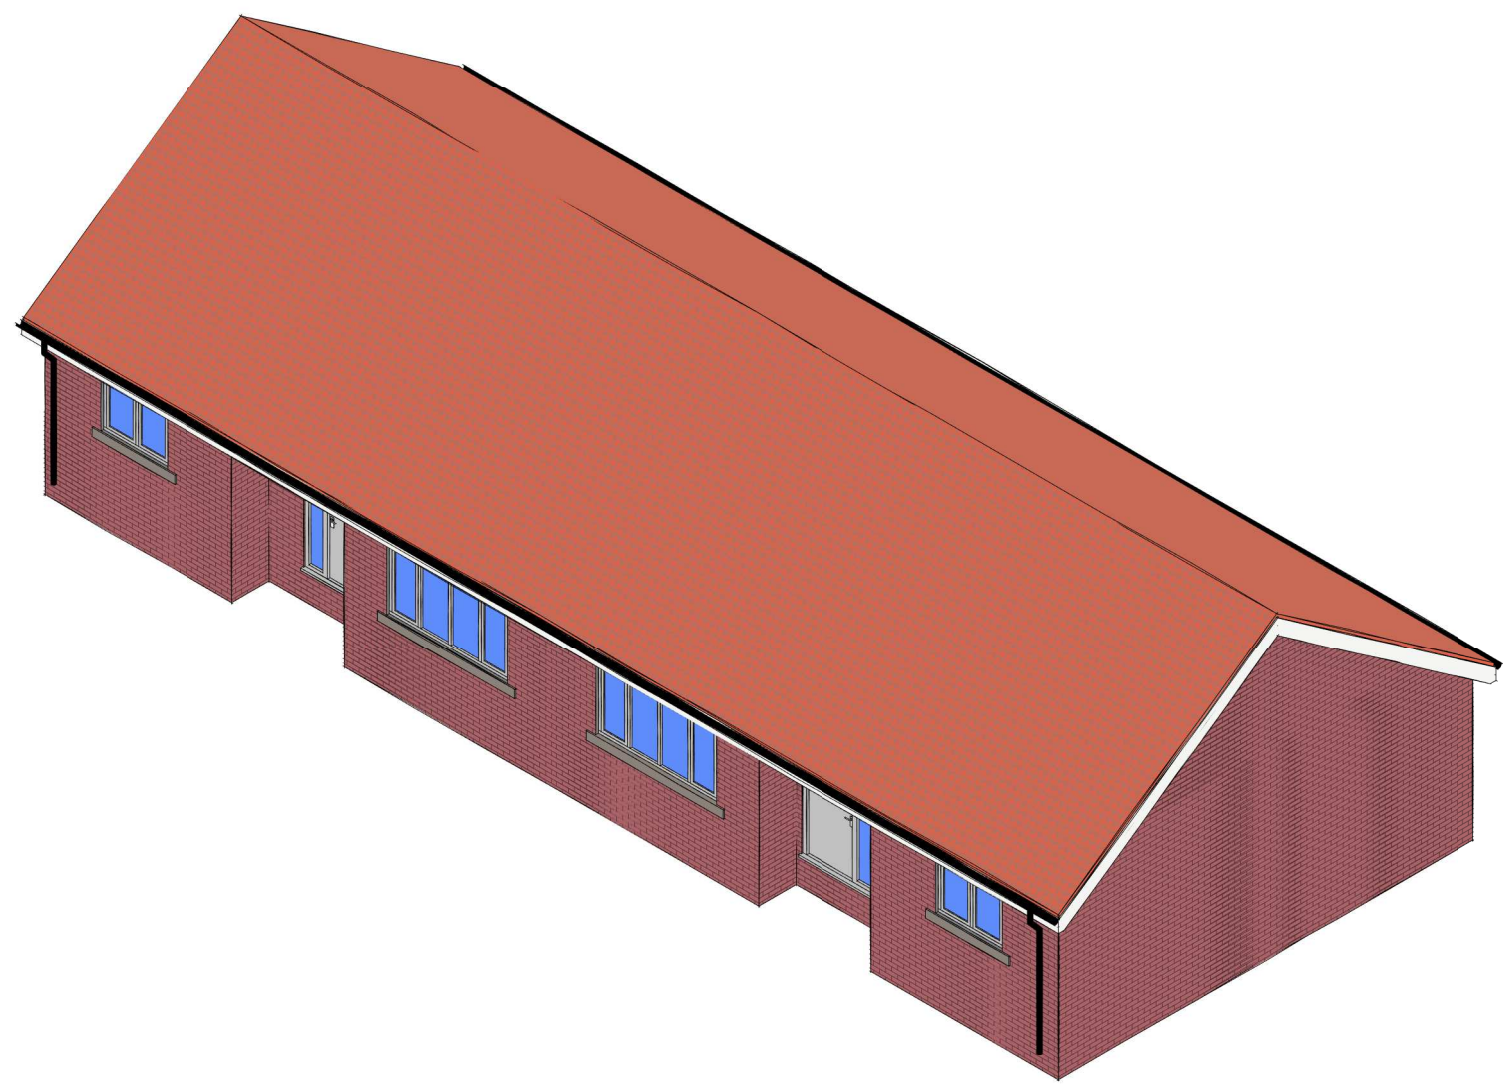


Isometric View

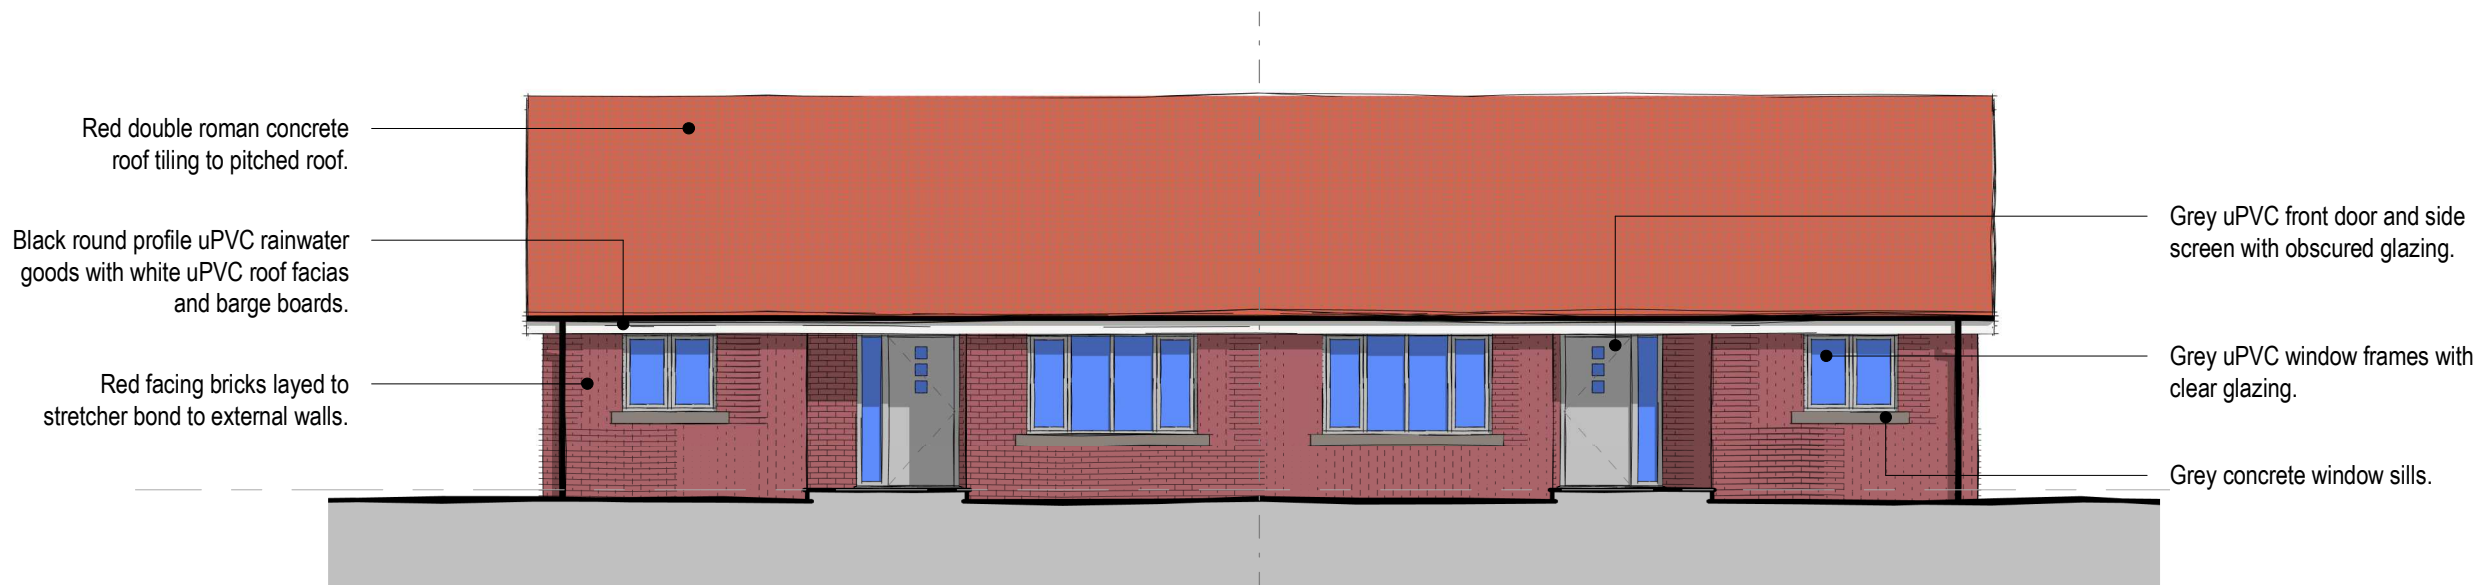

Elevation Front




Elevation Rear

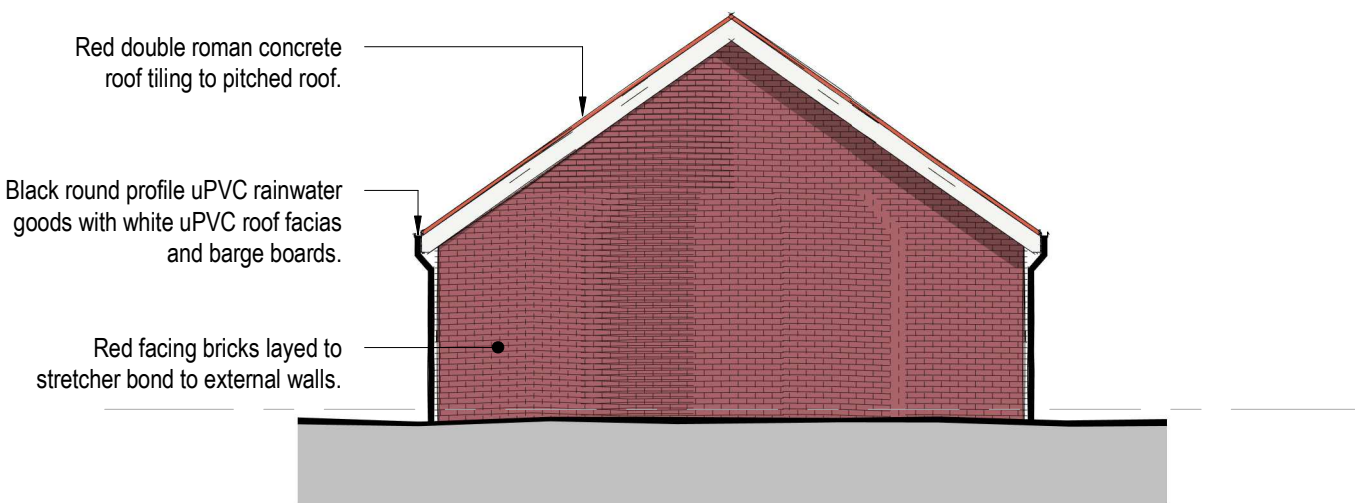

Elevation Side

House Type A (HT-A)

Woodhouse - Residential Development

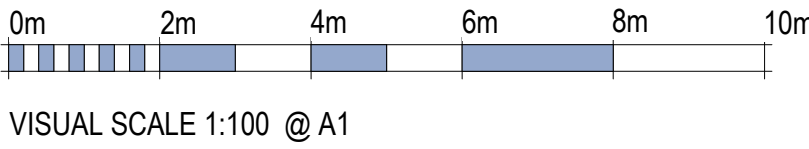

VISUAL SCALE 1:100 @ A1

revision	description	date	drawn	approved
RIBA stage		Status		
3	Developed Design	PL - Planning		

ARCHITECTS
PLUS

Project
Woodhouse - Residential Development

Client name
Thomas Armstrong

Drawing
House Type A (HT-A)

Drawn by	Date	Plot date / time
AB	04/08/2022	19/08/2022 09:10:39
Scale @ A1	Computer file	
1 : 100	C:\Users\Abhi\Architects Plus (UK) Ltd\Drive\ - Documents\Jobs\22016 Woodhouse Whitehaven\3 Live Drawings\2 Rev\001-WP\22016 House Type A.rvt	
Drawing number	Revision	
22016-PL-021		