



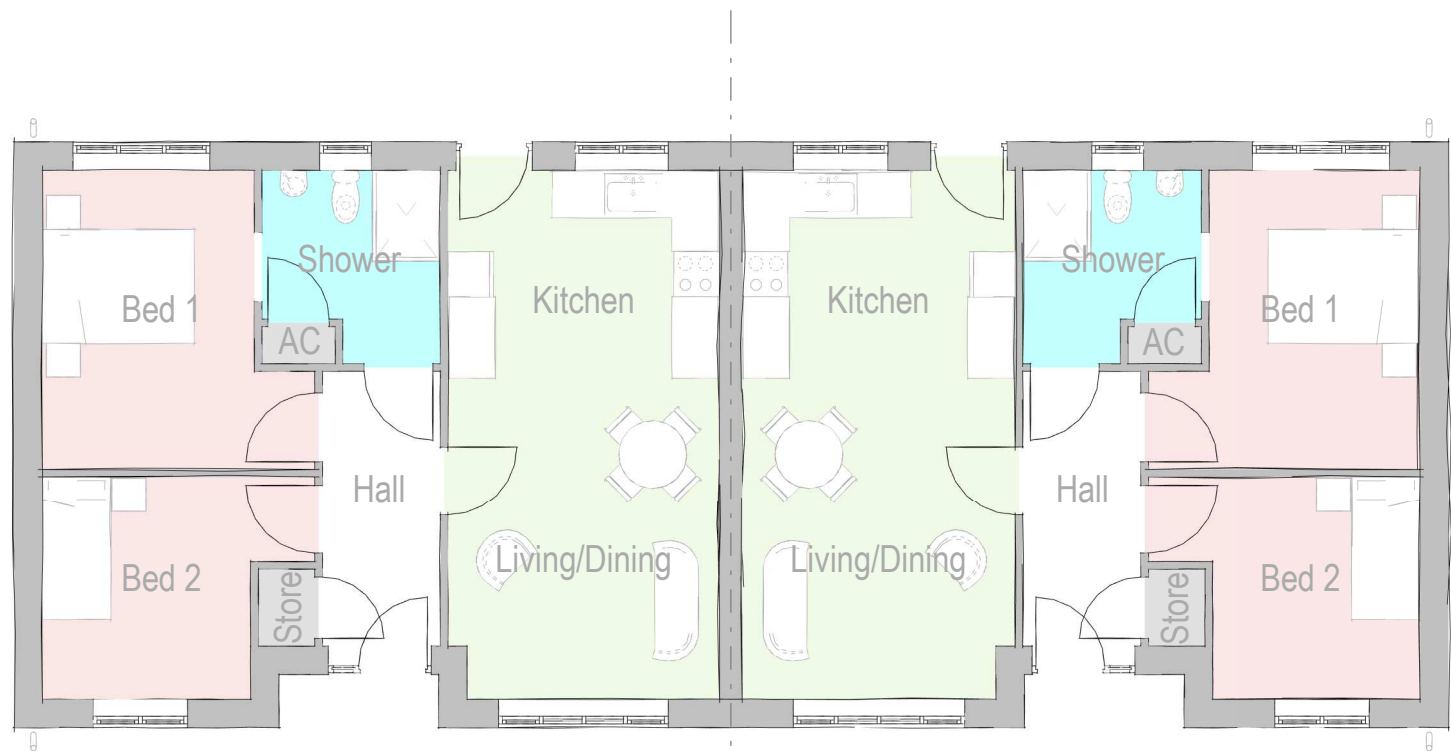

Plan

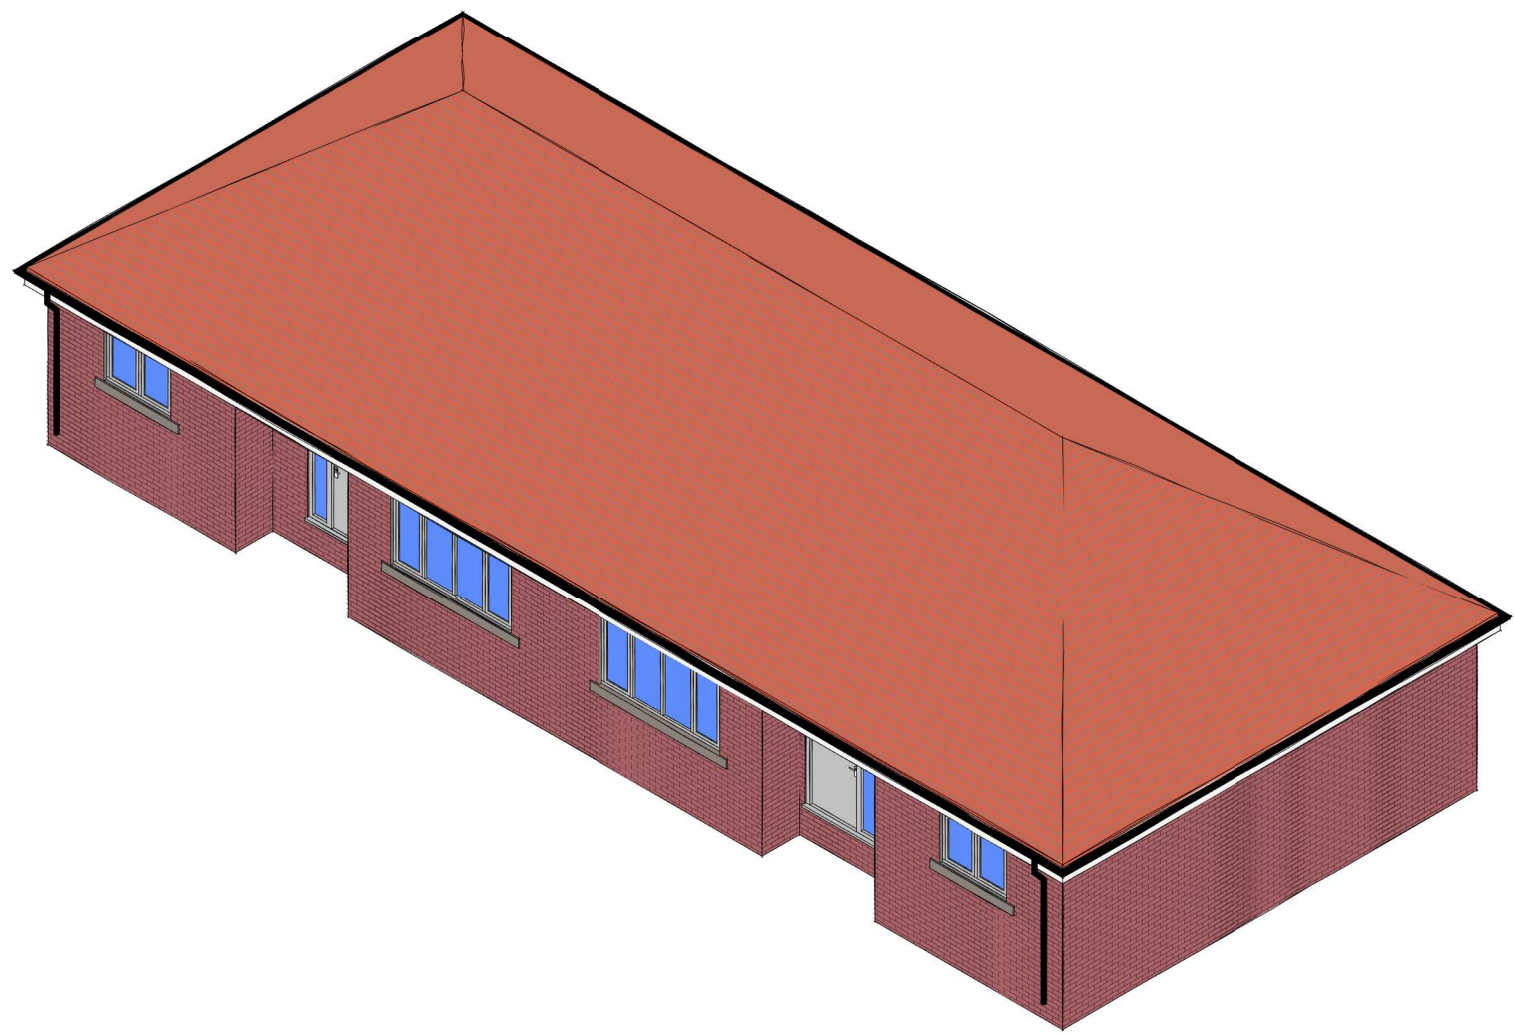


Isometric View



Elevation Front



Elevation Rear

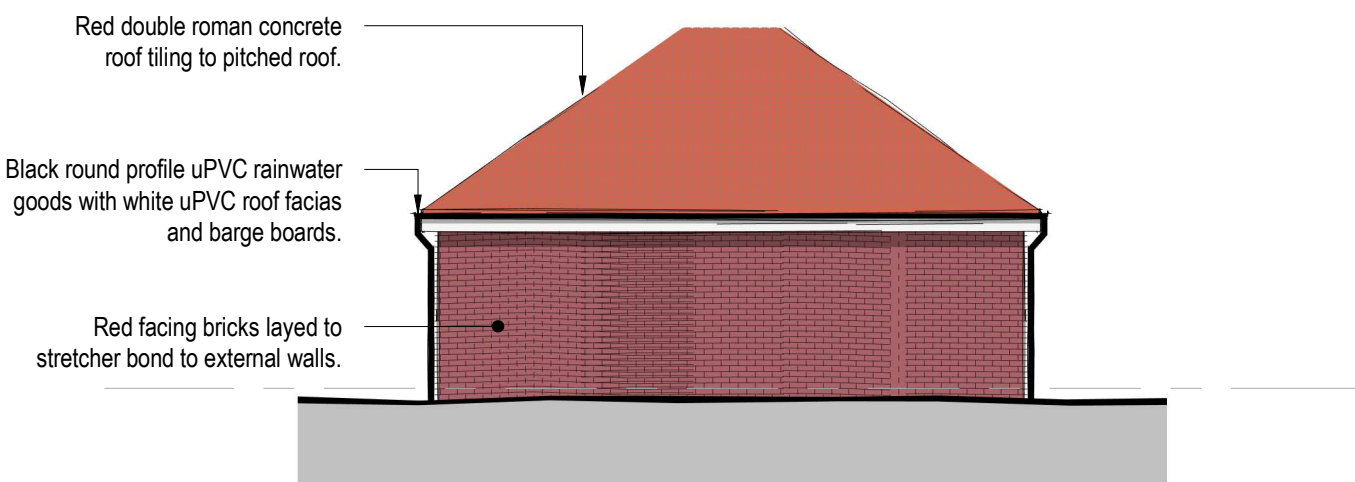

Elevation Side

House Type A (HT-A)

Woodhouse - Residential Development



VISUAL SCALE 1:100 @ A1

revision	description	date	drawn	approved
3	Developed Design	PL - Planning		

ARCHITECTS PLUS

Woodhouse - Residential Development

Thomas Armstrong

House Type A (HT-A)

Drawn by	Date	Plot date / time
AB	04/08/2022	19/10/2022 09:38:11
Scale @ A1	Computer file	Revision
1 : 100	C:\Users\Abhi\Architects Plus (UK) Ltd\Drive\ - Documents\Jobs\22016 Woodhouse Whitehaven\3 Live Drawings\2 Rev\001-WP\22016-APL-HTA-ZZ-AB-A-HouseTypeA.rvt	A