



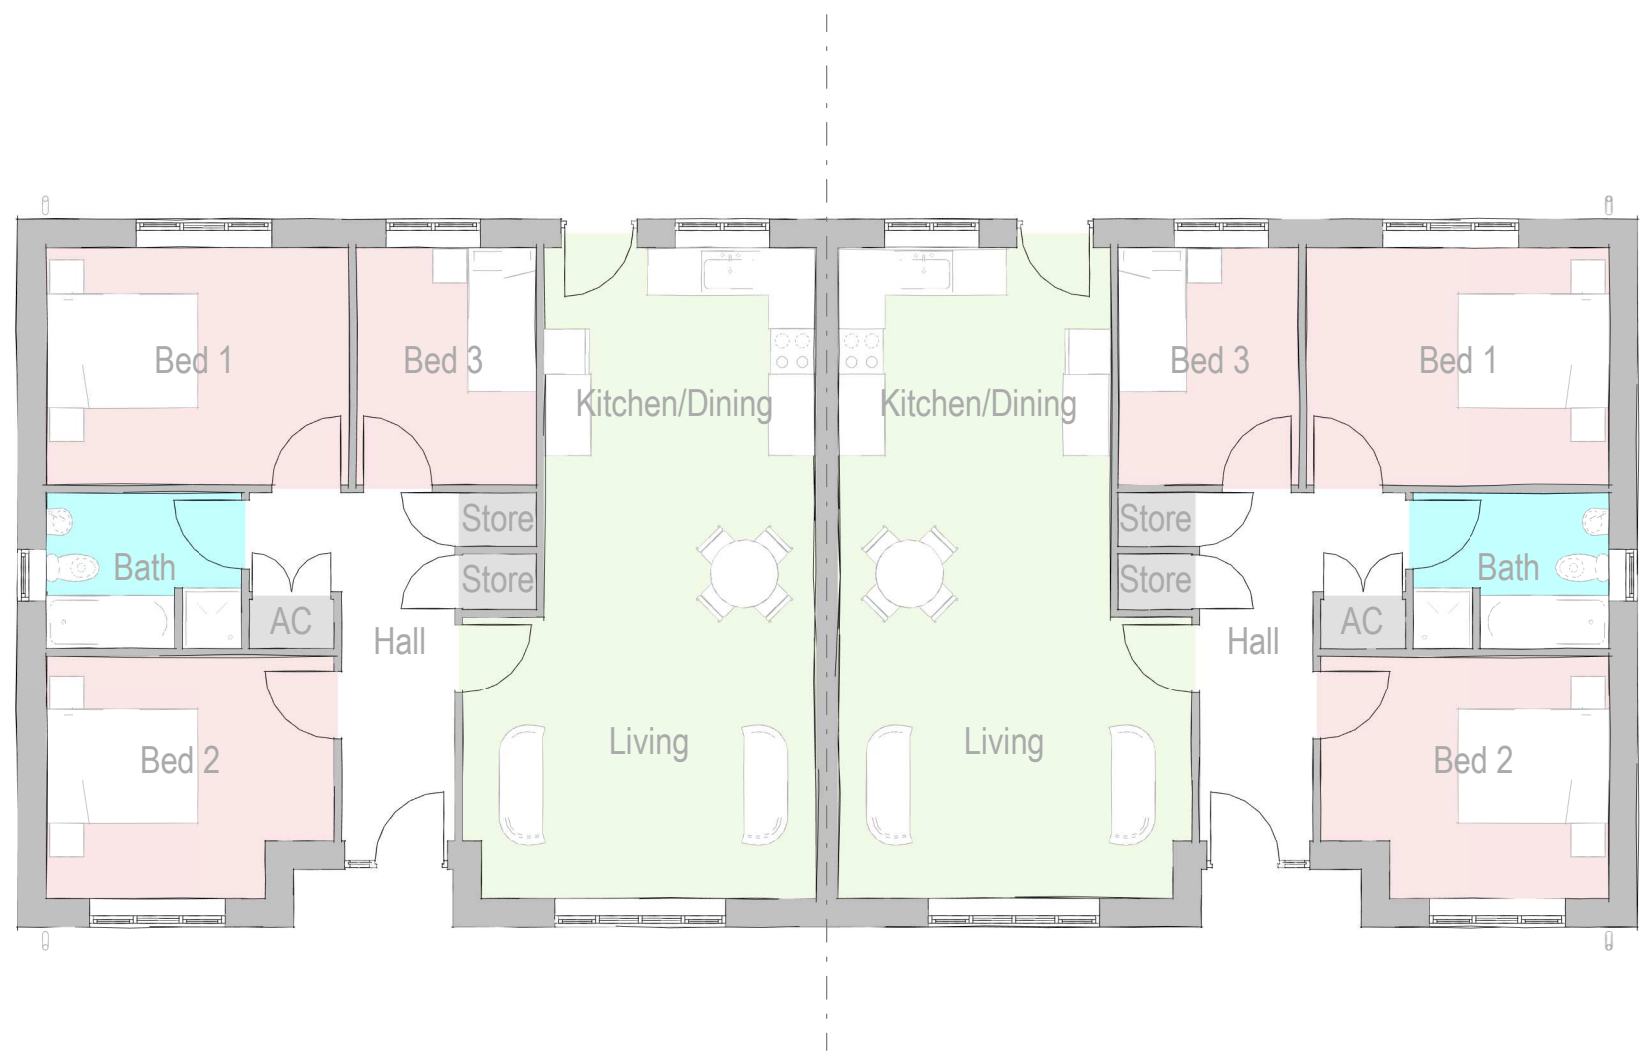

Plan

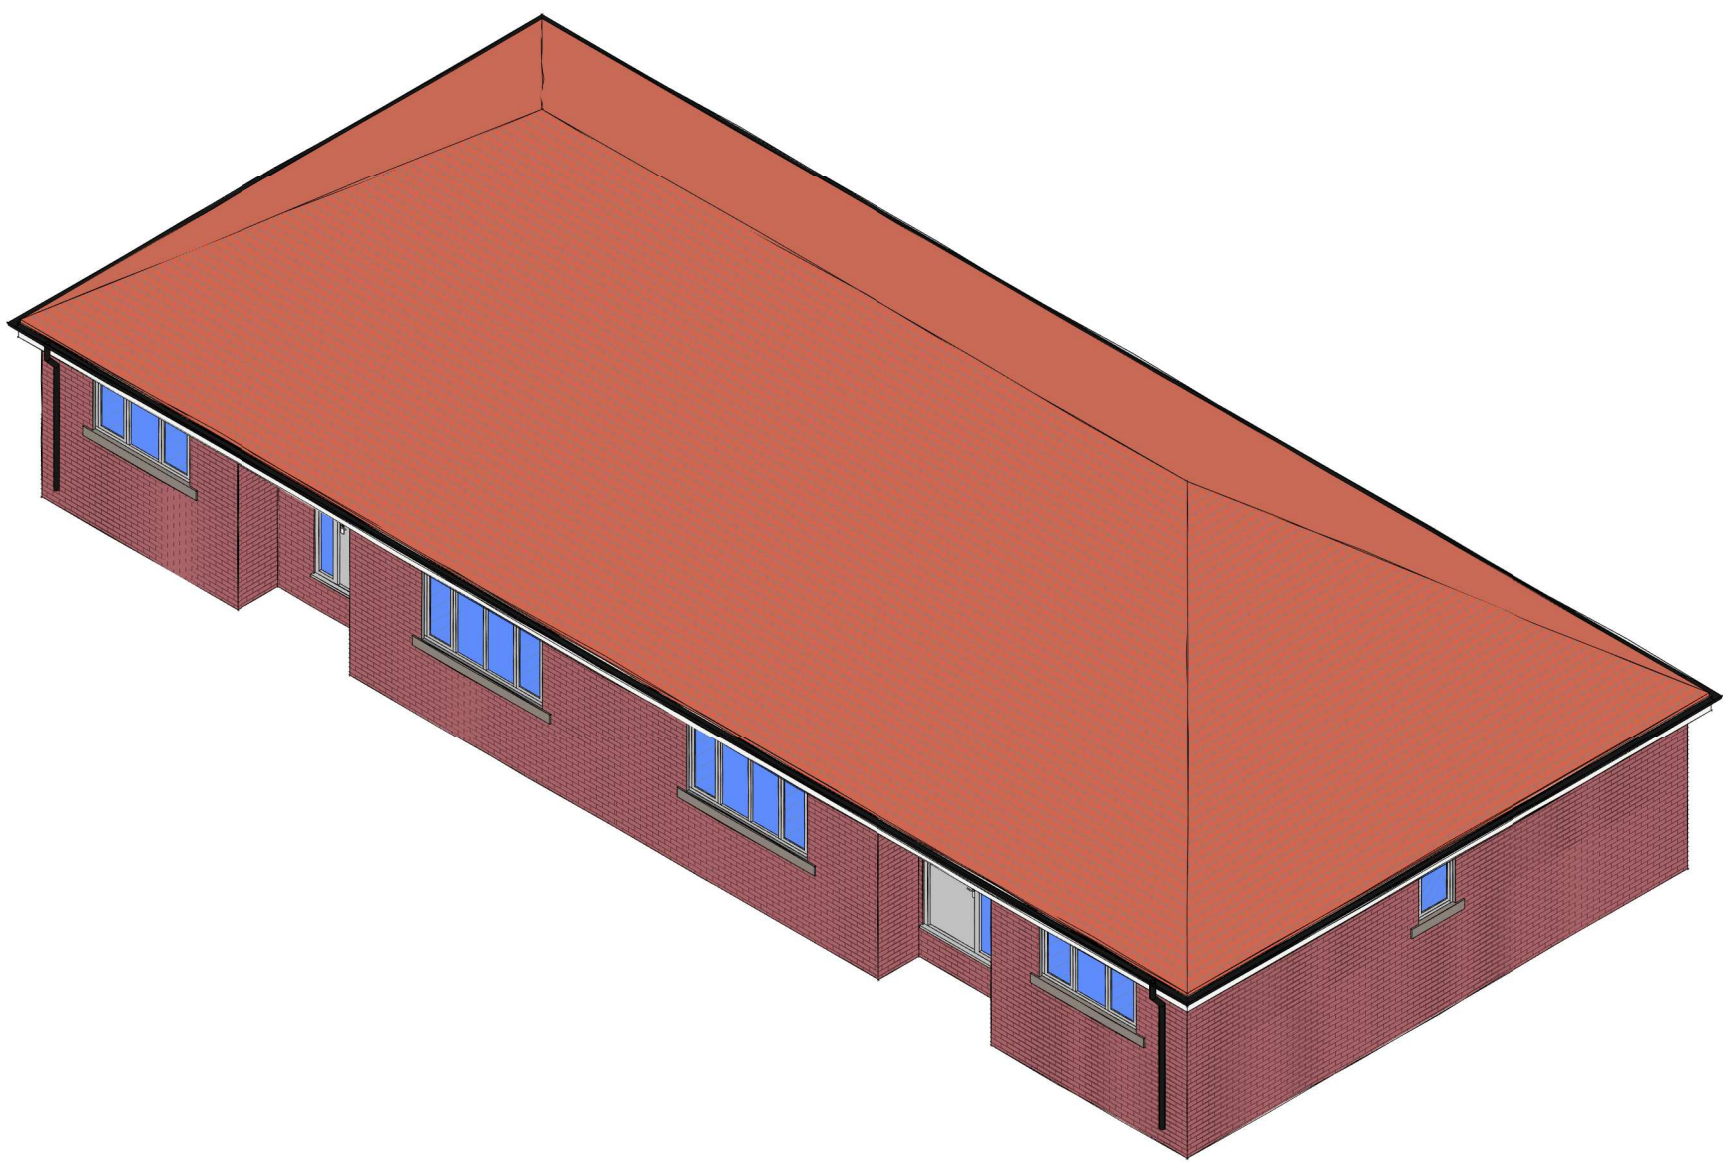

Isometric View



Elevation Front

Red double roman concrete roof tiling to pitched roof.

Black round profile uPVC rainwater goods with white uPVC roof facias and barge boards.

Red facing bricks layed to stretcher bond to external walls.

Grey uPVC front door and side screen with obscured glazing.

Grey uPVC window frames with clear glazing.

Grey concrete window sills.



Elevation Rear

Red double roman concrete roof tiling to pitched roof.


Black round profile uPVC rainwater goods with white uPVC roof facias and barge boards.

Red facing bricks layed to stretcher bond to external walls.

Grey uPVC rear door with clear glazed vision panel.

Grey uPVC window frames with clear glazing.

Grey concrete window sills.

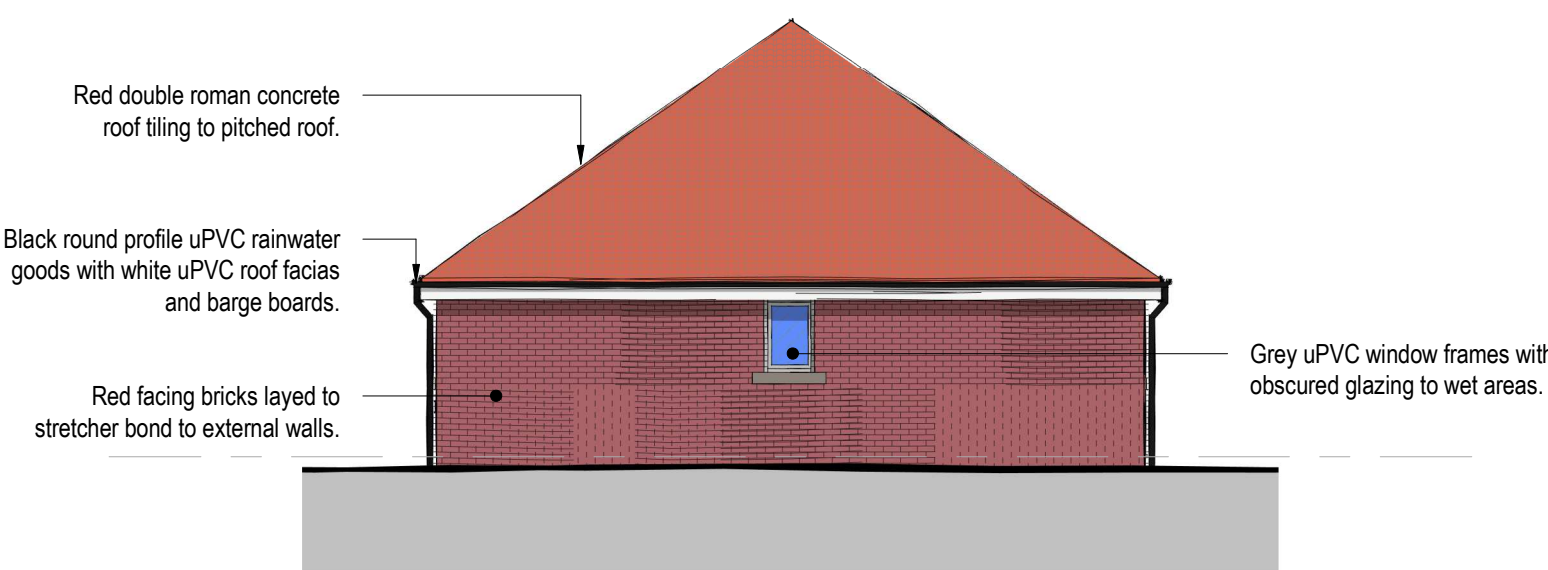

Elevation Side

Red double roman concrete roof tiling to pitched roof.

Black round profile uPVC rainwater goods with white uPVC roof facias and barge boards.

Red facing bricks layed to stretcher bond to external walls.

Grey uPVC window frames with obscured glazing to wet areas.

revision	description	date	drawn	approved
A	Amendments following comments from Planning department.	19/10/2022	AB	BG

ARCHITECTS PLUS

Woodhouse - Residential Development

Thomas Armstrong

House Type B (HT-B)

Drawn by	Date	Plot date / time
AB	04/08/2022	19/10/2022 09:40:04
Scale @ A1	Computer file	Revision
1 : 100	C:\Users\Abhi\Architects Plus (UK) Ltd\Drive\ - Documents\Jobs\22016 Woodhouse Whitehaven\3 Live Drawings\2 Rev\01-WP\22016-APL-HTB-ZZ-40-A-HouseTypeB.rvt	A

House Type B (HT-B)

Woodhouse - Residential Development

