




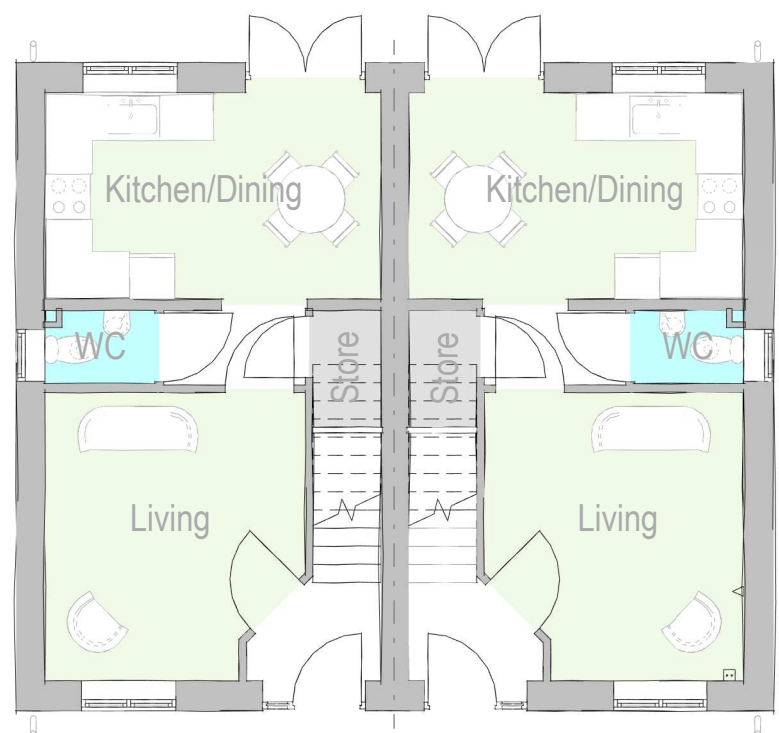

Ground Floor

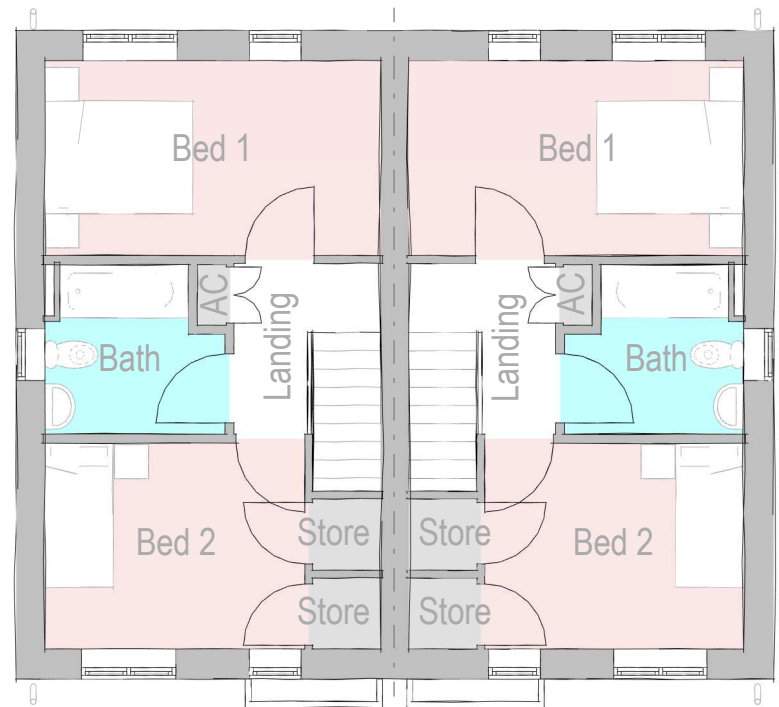


First Floor

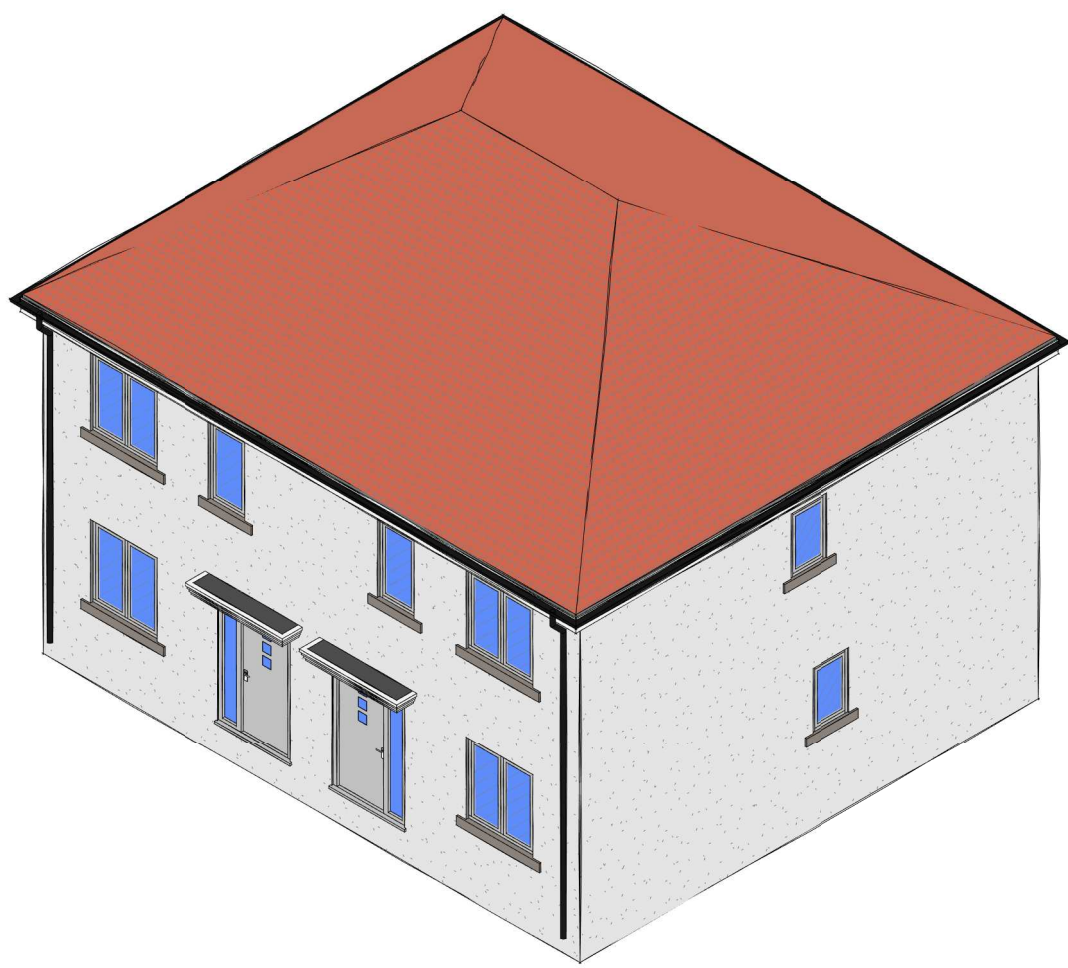


Isometric View



Elevation Front

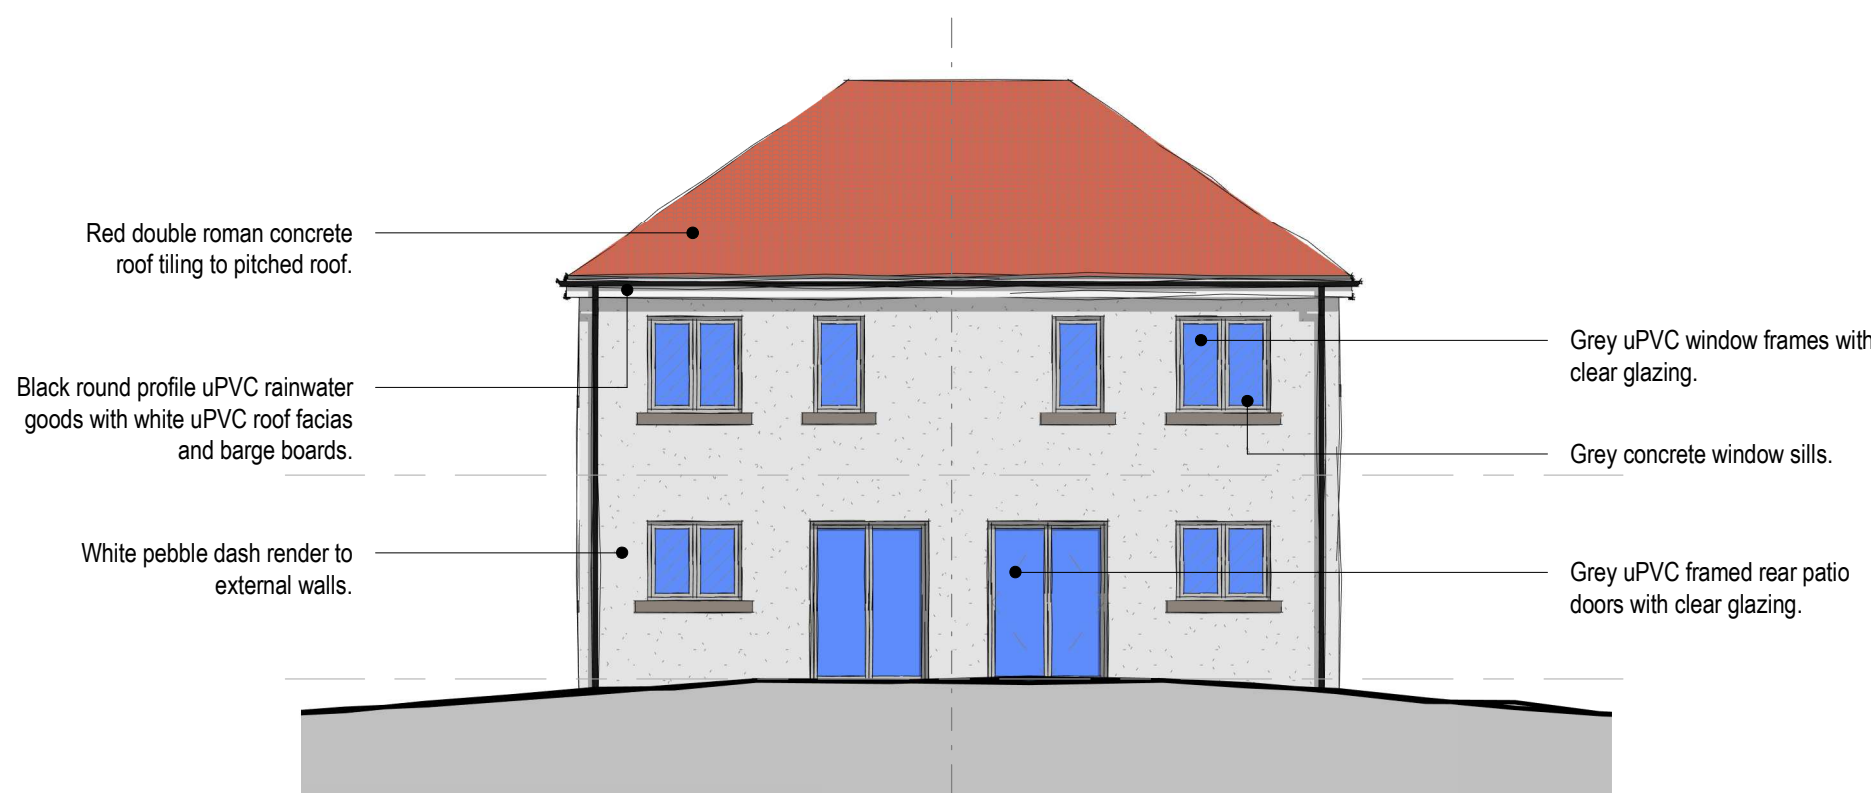

Elevation Rear

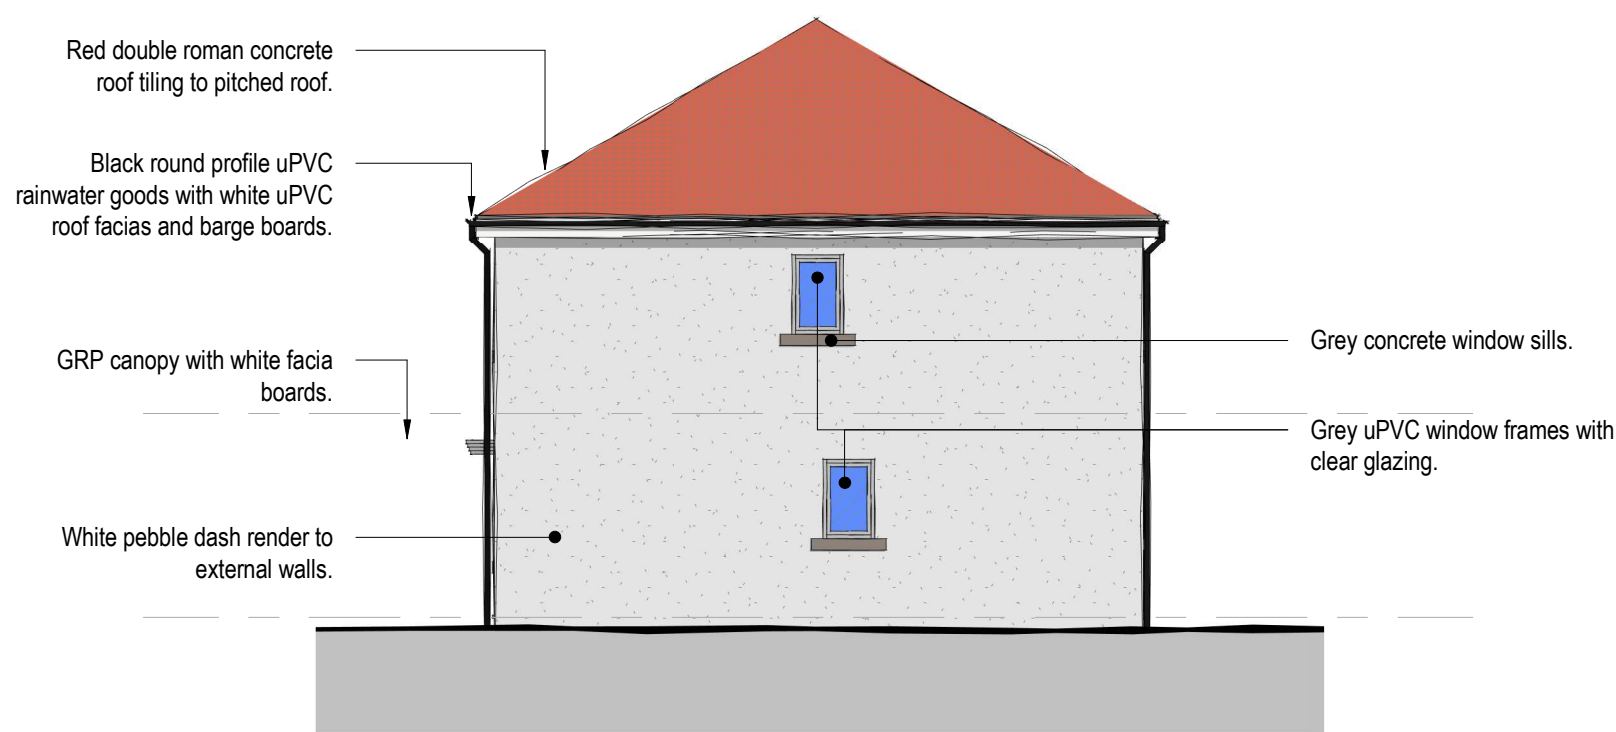

Elevation Side

House Type C (HT-C)

Woodhouse - Residential Development



VISUAL SCALE 1:100 @ A1

A	Amendments following recent discussions with S.E. and client.	17/12/2021	AB	BG
revision	description	date	drawn	approved
3	Developed Design	PL - Planning		

ARCHITECTS PLUS

Woodhouse - Residential Development

Client name
Thomas Armstrong

Drawing
House Type C (HT-C)

Drawn by AB	Date 04/08/2022	Plot date / time 19/10/2022 10:13:14
Scale @ A1 1 : 100	Computer file C:\Users\Abhi\Architects Plus (UK) Ltd\Drive\ - Documents\Jobs\2016 Woodhouse Whitehaven\3 Live Drawings\2 Rev\01-WP\2016-APL-HTC-ZZ-AS-A-HouseTypeC.rvt	Revision A