
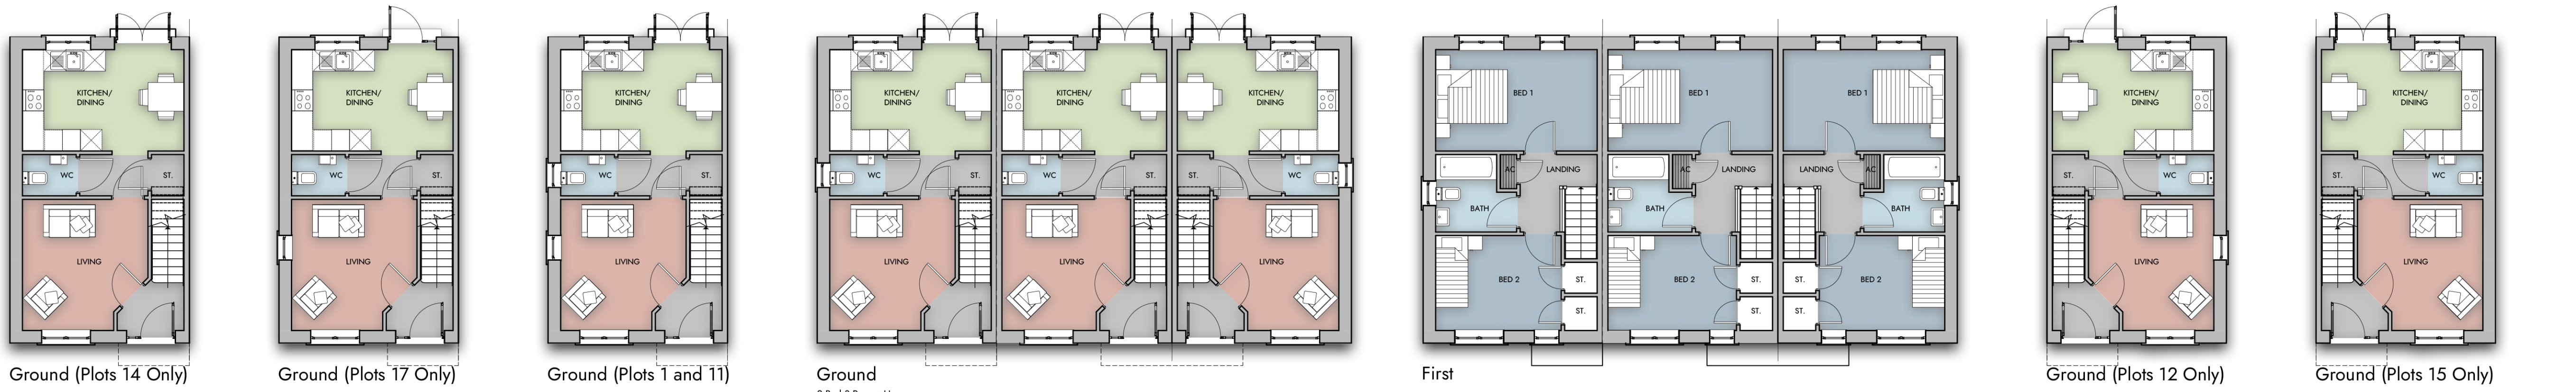


NOTES:
Walls
Smooth proprietary through colour render
Roof
Plain PC concrete roof tiles
Windows
UPVC casement windows with pc concrete sills
Doors
Composite door
Boundary Treatment
Close boarded sw fences to rear gardens
Surface Treatment
Tarmac to road and block pavours to parking bays
Paving flags to paths and patios

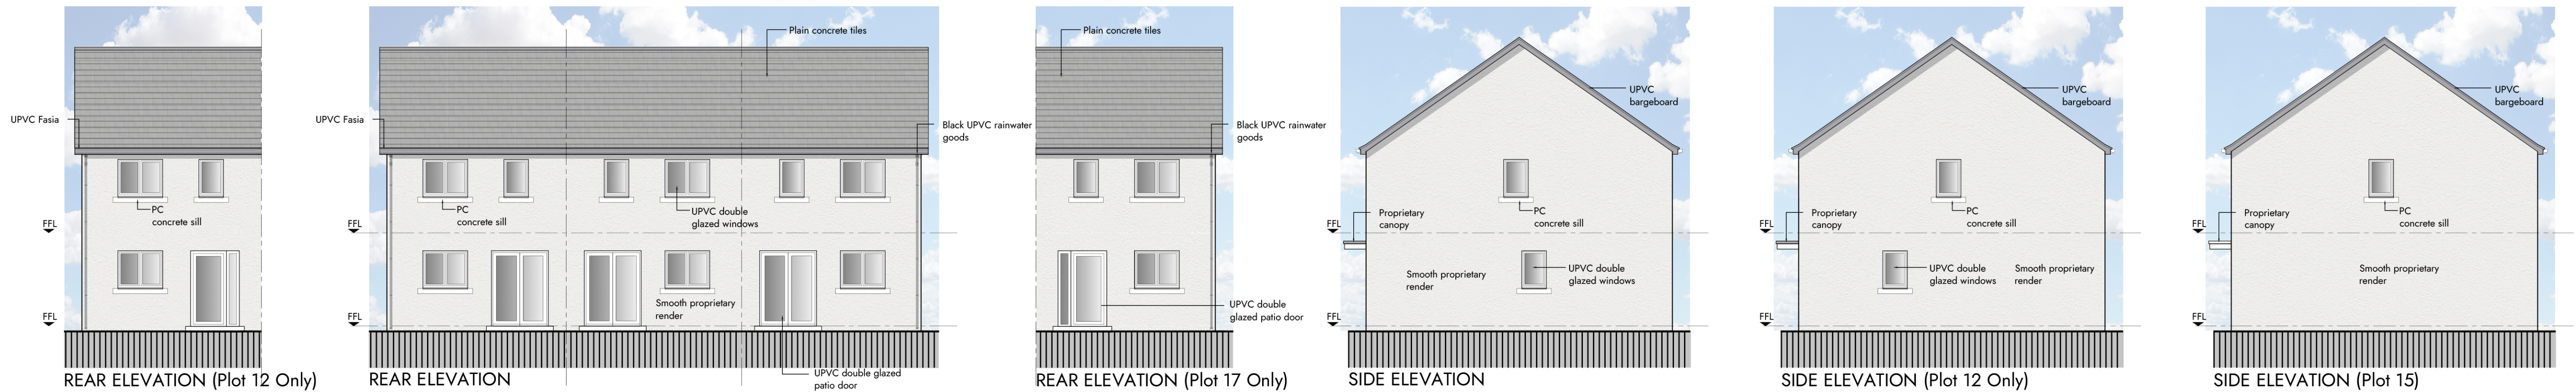


2 Bed 3 Person House
Total floor area: 70m²

Rev.	Description	Drawn	Date
A	Gable windows revised; rear doors amended to plots 12 and 17.	CM	06/26
A	Gable windows added to Plots 1, 12, 13 and 18.	BG	08/24

House Type Plans and Elevations

Residential Development, Griffin Close, Frizington

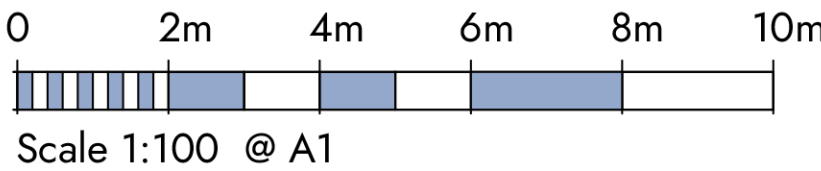

This drawing is to be read in conjunction with all related drawings. Dimensions must be checked and verified on site before commencing work or producing shop drawings. The originator must be notified immediately of any discrepancy. This drawing is copyright and remains the property of Architects Plus, and may not be reproduced in any way without written consent from Architects Plus.

Victoria Galleries, Viaduct House, Victoria Viaduct, Carlisle, Cumbria, CA3 8AN

ap@architectsplus.co.uk

01228 515144

WWW.ARCHITECTSPUS.CO.UK

Registered Office
Architects Plus (UK) Limited
Victoria Viaduct, Carlisle, Cumbria, CA3 8AN

Company
Architects Plus (UK) Limited
Registered in England
no.4221140

Drawing
House Types Plans and Elevations

Status
For Comment

Project
Residential Development
Griffin Close, Frizington

Client
Thomas Armstrong (Con) Ltd
Home Group

RIBA stage
3 - Planning

Date
06/24

Drawn by
BG

Scale @ A1
1:100

Computer No.
P04

Drawing Number
22031-05

Revision
B