


© All rights reserved
This is a CAD drawing and should not be altered manually.
Do not scale from this drawing, work to figured dimensions.
Any discrepancies should be reported immediately.
This drawing is to be read in conjunction with all other relevant documentation.
All dimensions to be checked on site.

Revisions		
Iss.	Description	Date
-	-	-

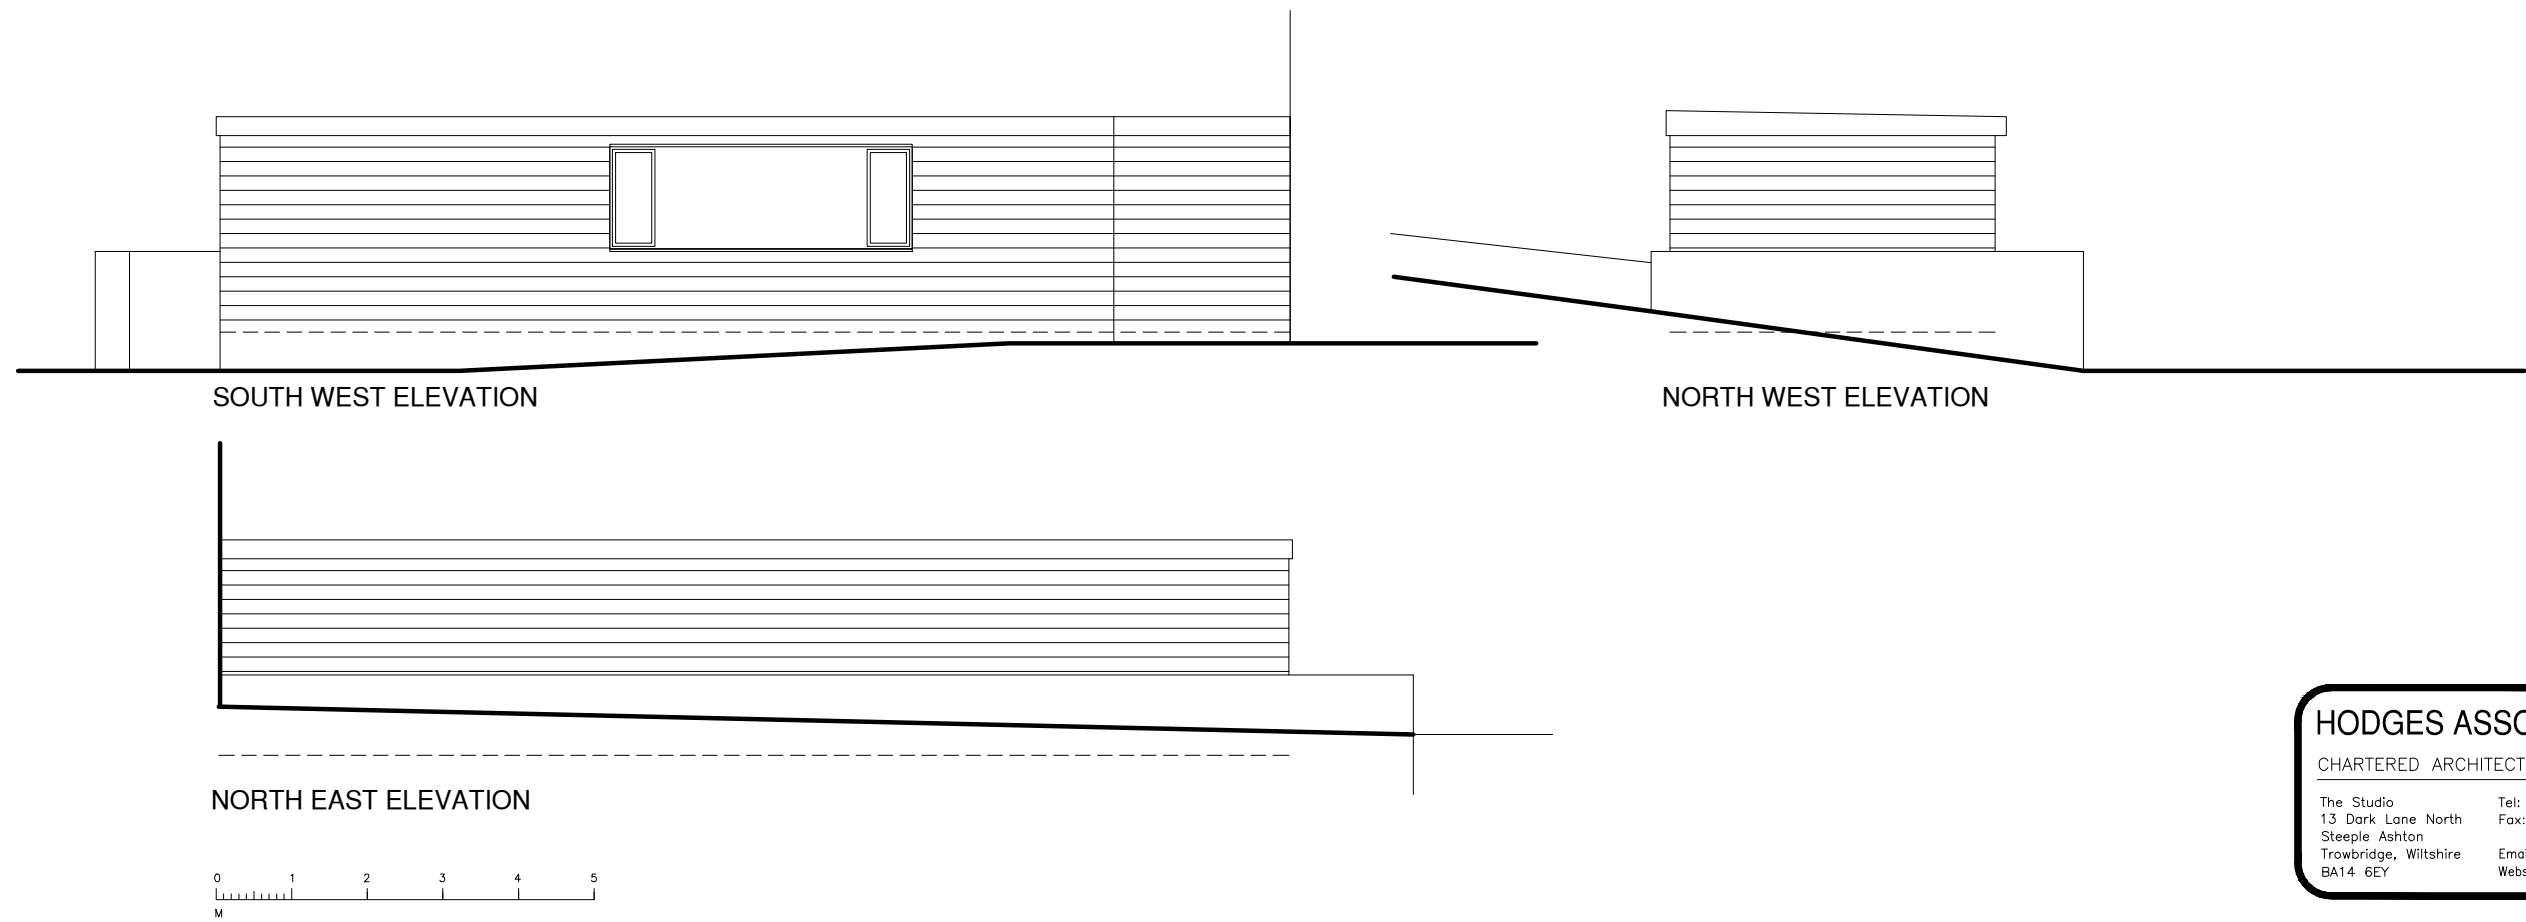

HODGES ASSOCIATES

CHARTERED ARCHITECTS

The Studio
13 Dark Lane North
Steeple Ashton
Trowbridge, Wiltshire
BA14 6EY

Tel: +44 (0)1380 871072
Fax: +44 (0)1380 871759
Email: office@hodgesassociates.co.uk
Website: www.hodgesassociates.co.uk

Client:
MR R CARTER

Project:
ADDITIONAL ACCOMMODATION
CALDER HOUSE HOTEL
THE BANKS
SEASCALE
CUMBRIA
CA20 1QP

Drawing Title
PROPOSED ELEVATIONS

Drawn by BH	Date 26.02.22
Checked by rbh	Scale 1:100 at A3

Drg. No. 2207-03	Rev.	Paper Size. A3
----------------------------	------	--------------------------

Materials - Games Room Extension, Calder House Hotel	
Item:	Description;
Walls:	Timber T&G V jointed boarding – stained on lightweight timber frame
Roof:	Mineral felt to fall
Windows:	Upvc – white
Doors:	Timber stained
Rainwater goods:	upvc – white
Fascias:	Timber – black