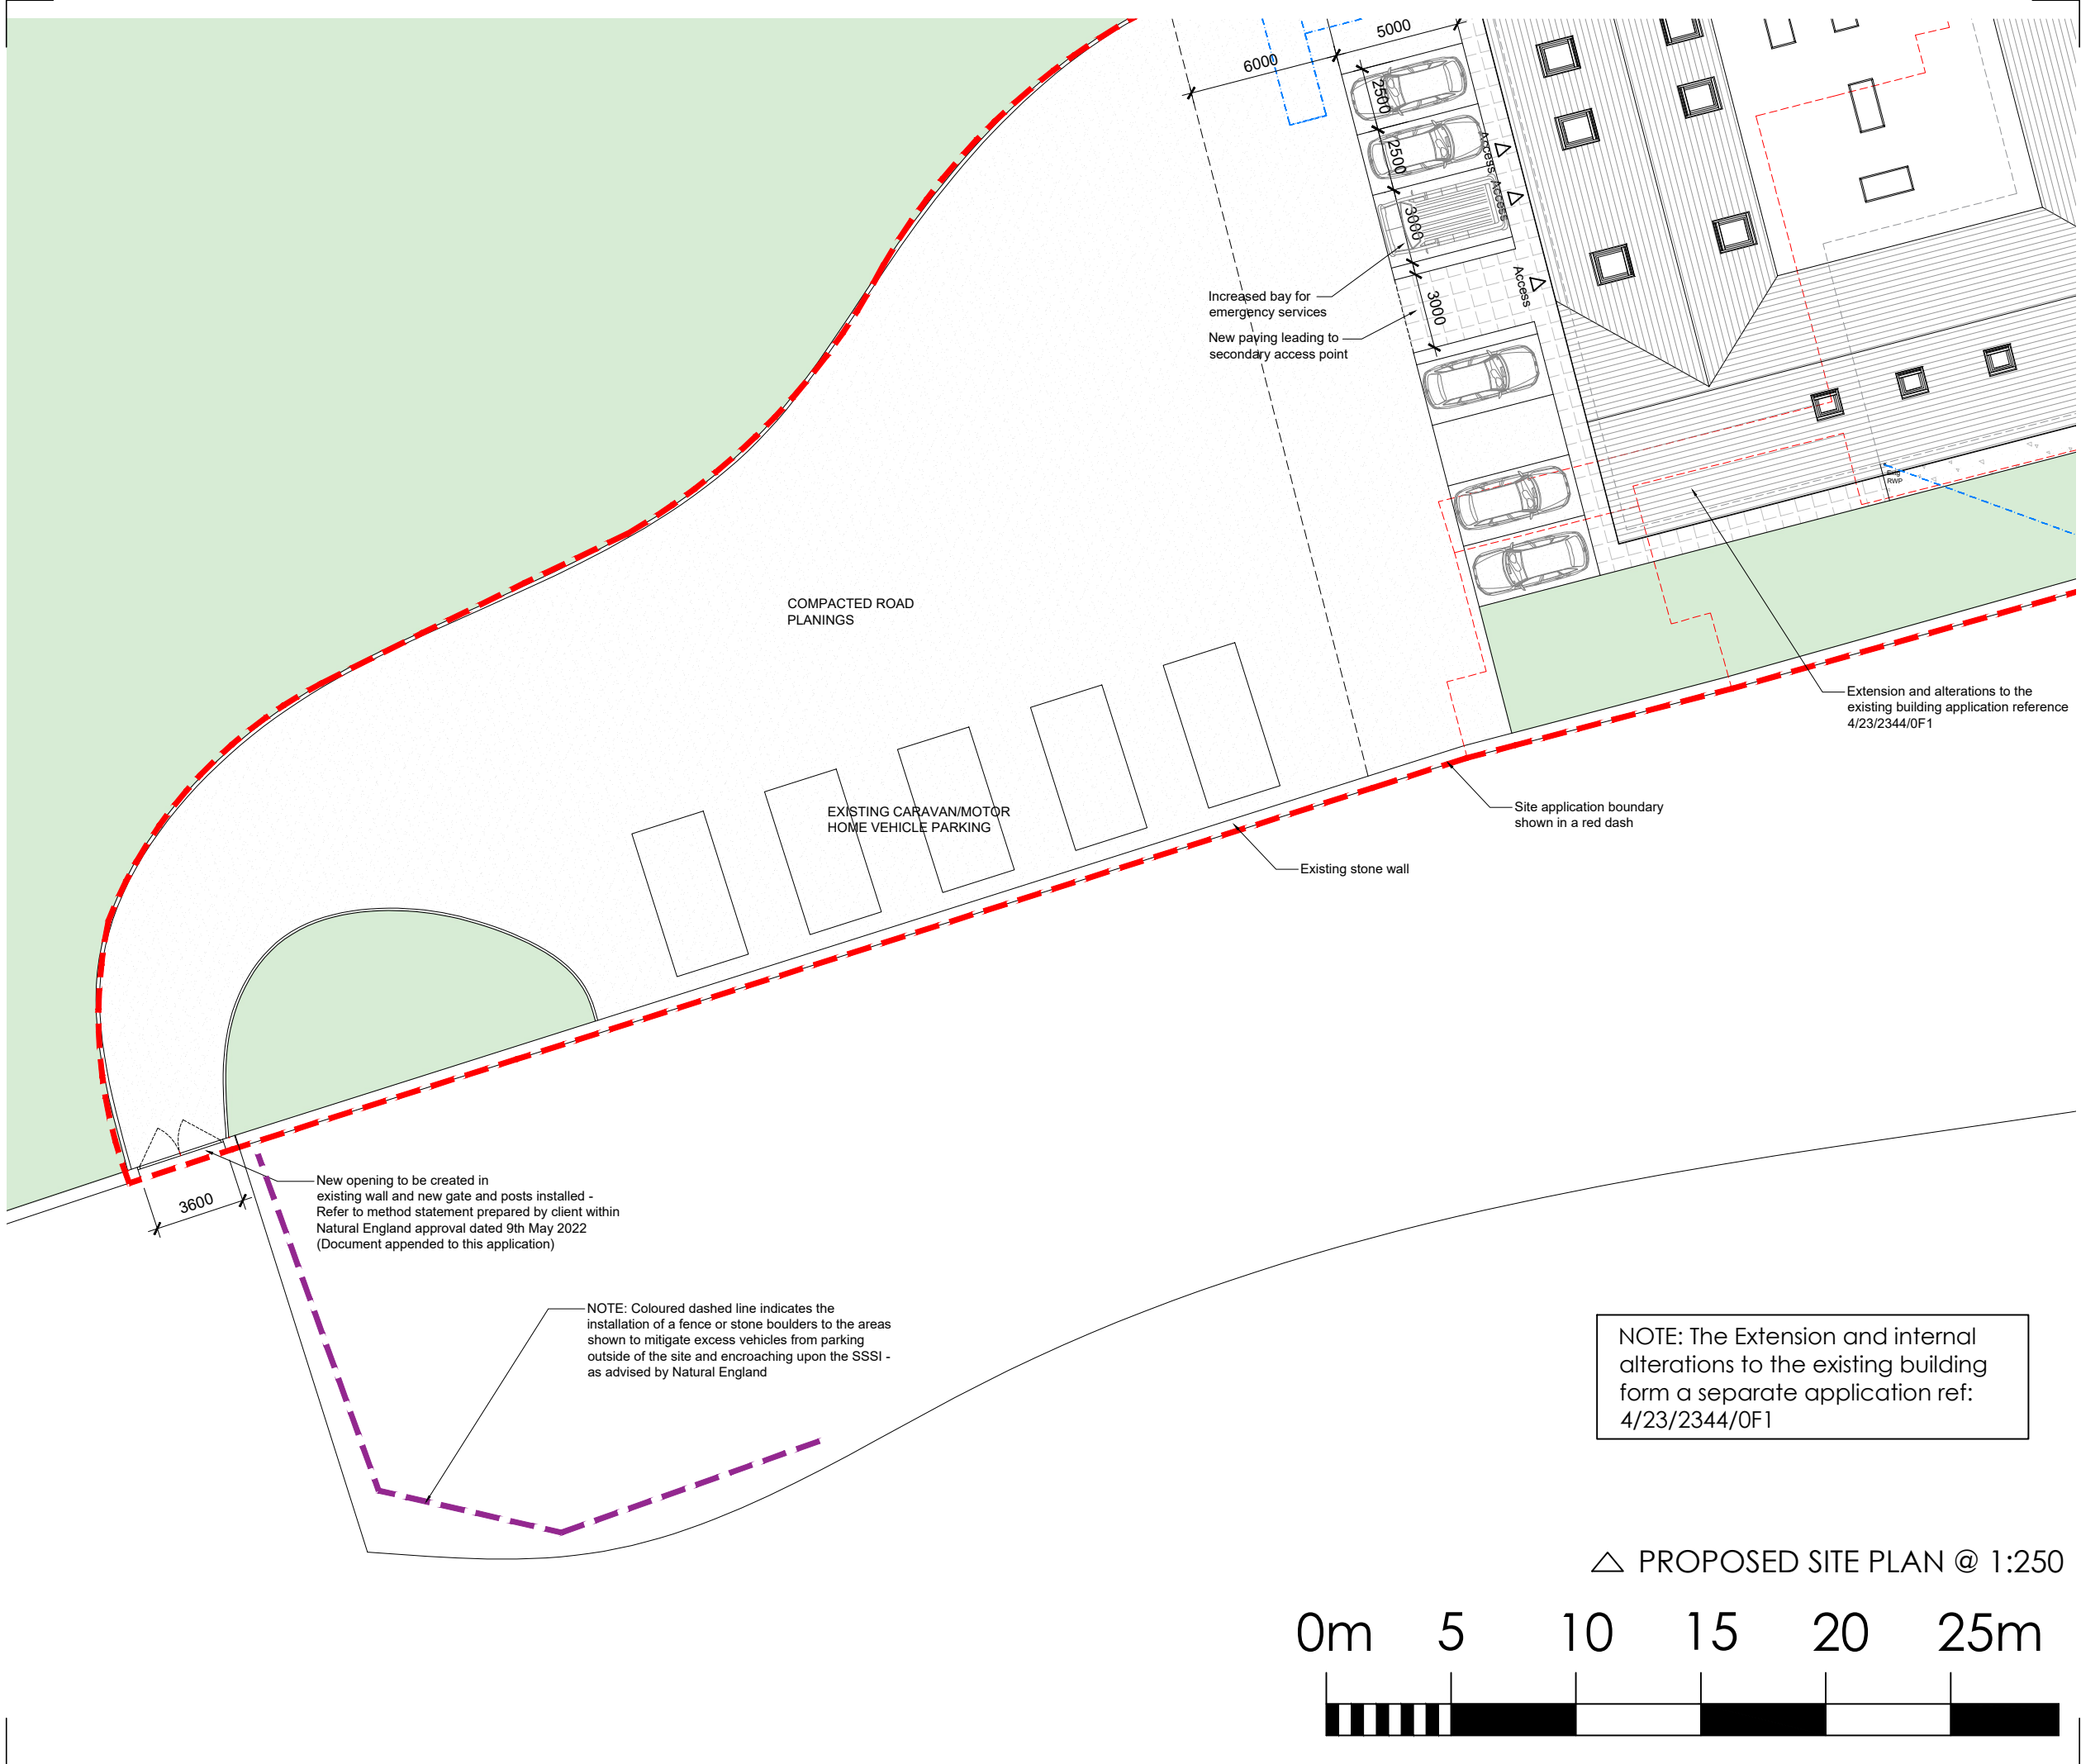


— SITE APPLICATION BOUNDARY

FOX-AD

DRAWING MAYBE SCALED FOR PLANNING PURPOSES ONLY!

ANY DISCREPANCIES TO BE DRAWN TO THE ATTENTION OF FOX-AD LTD

© FOX ARCHITECTURAL DESIGN LTD

Rev.	Date	Description
A	2024-01-22	Motorhome parking spaces amended
B	2025-01-22	Parking space annotation/hatching amended
C	2025-05-16	Natural England mitigation measures added

Client:

MILLOM R.U.F.C

Project:

WILSON PARK - HAVERIGG

Title:

PROPOSED SITE PLAN - ACCESS & PARKING

Scale:

1:250@A3

Date:

JANUARY 2024

Status:

PLANNING

Drawing Reference:

23-11-P-07

Revision:

C