


Ownership Boundary


Site Boundary

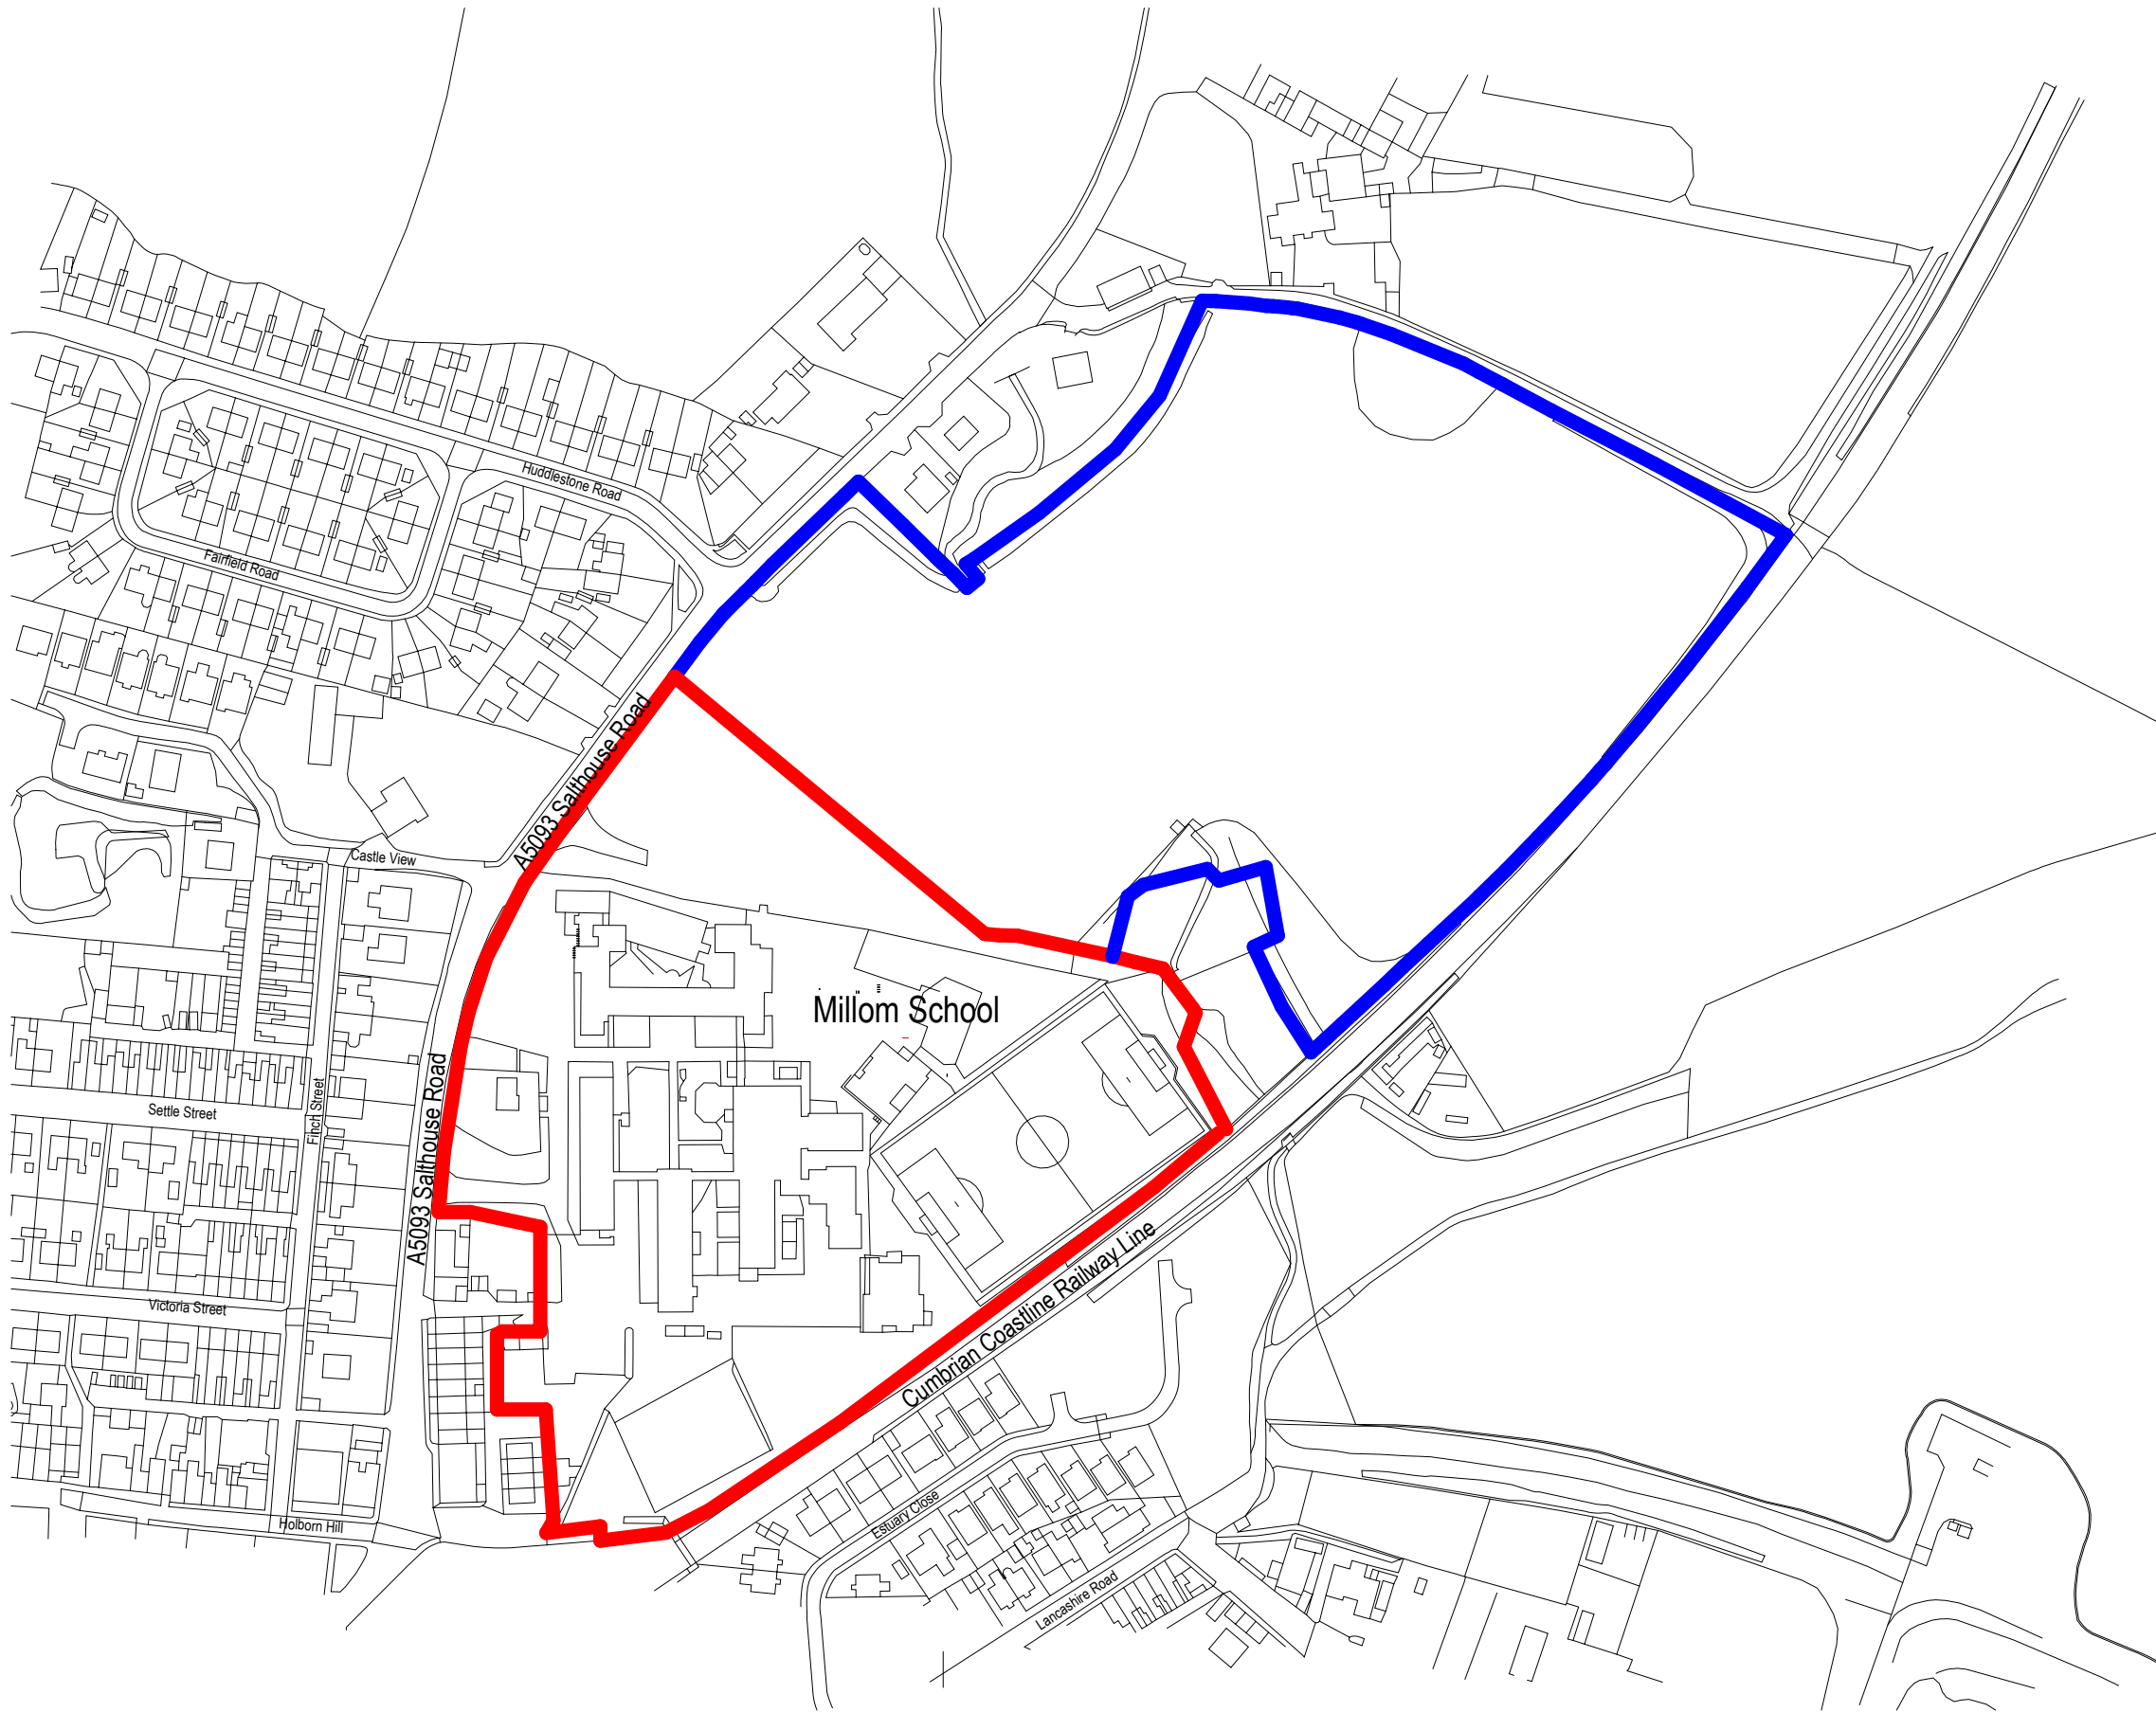

C	Red line boundary updated	IH	21.10.2024
B	Red line boundary updated	IH	18.10.2024
A	Issued for costing / comment	IH	16.10.2024
P01	Planning Application	IH BG	14.08.2024
Rev.	Description	Drw. App.	Date

Site Location Plan

Millom Activity & Leisure Centre

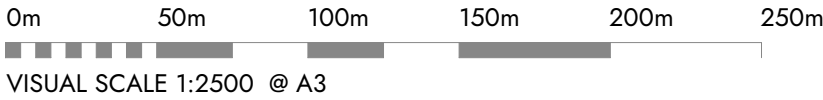

This drawing is to be read in conjunction with all related drawings. Dimensions must be checked and verified on site before commencing work or producing shop drawings. The originator should be notified immediately of any discrepancy. This drawing is copyright and remains the property of Architects Plus.

Suite 3, Carlyle's Court, St Mary's Gate, Carlisle, Cumbria, CA3 8RY

ap@architectsplus.co.uk

01228 515144

ARCHITECTSPUS.CO.UK

Registered Office
Suite 3, Carlyle's Court, St Mary's Gate,
Carlisle, Cumbria, CA3 8RY

Company Registration
Architects Plus (UK) Limited
Registered in England no. 4221140

Drawing		Site Location Plan		Status	
				C - Costing	
Project		Client		RIBA stage	
Millom Activity & Leisure Centre		Thomas Armstrong Construction		4 - Technical Design	
Date	Drawn by	Scale @ A3	Drawing number	Revision	
14/08/2024	IH	1 : 2500	24015 - 0001	C	