
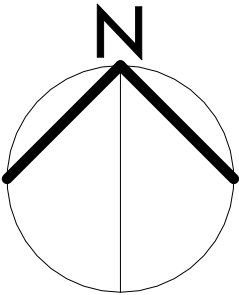



Ownership Boundary

Site Boundary

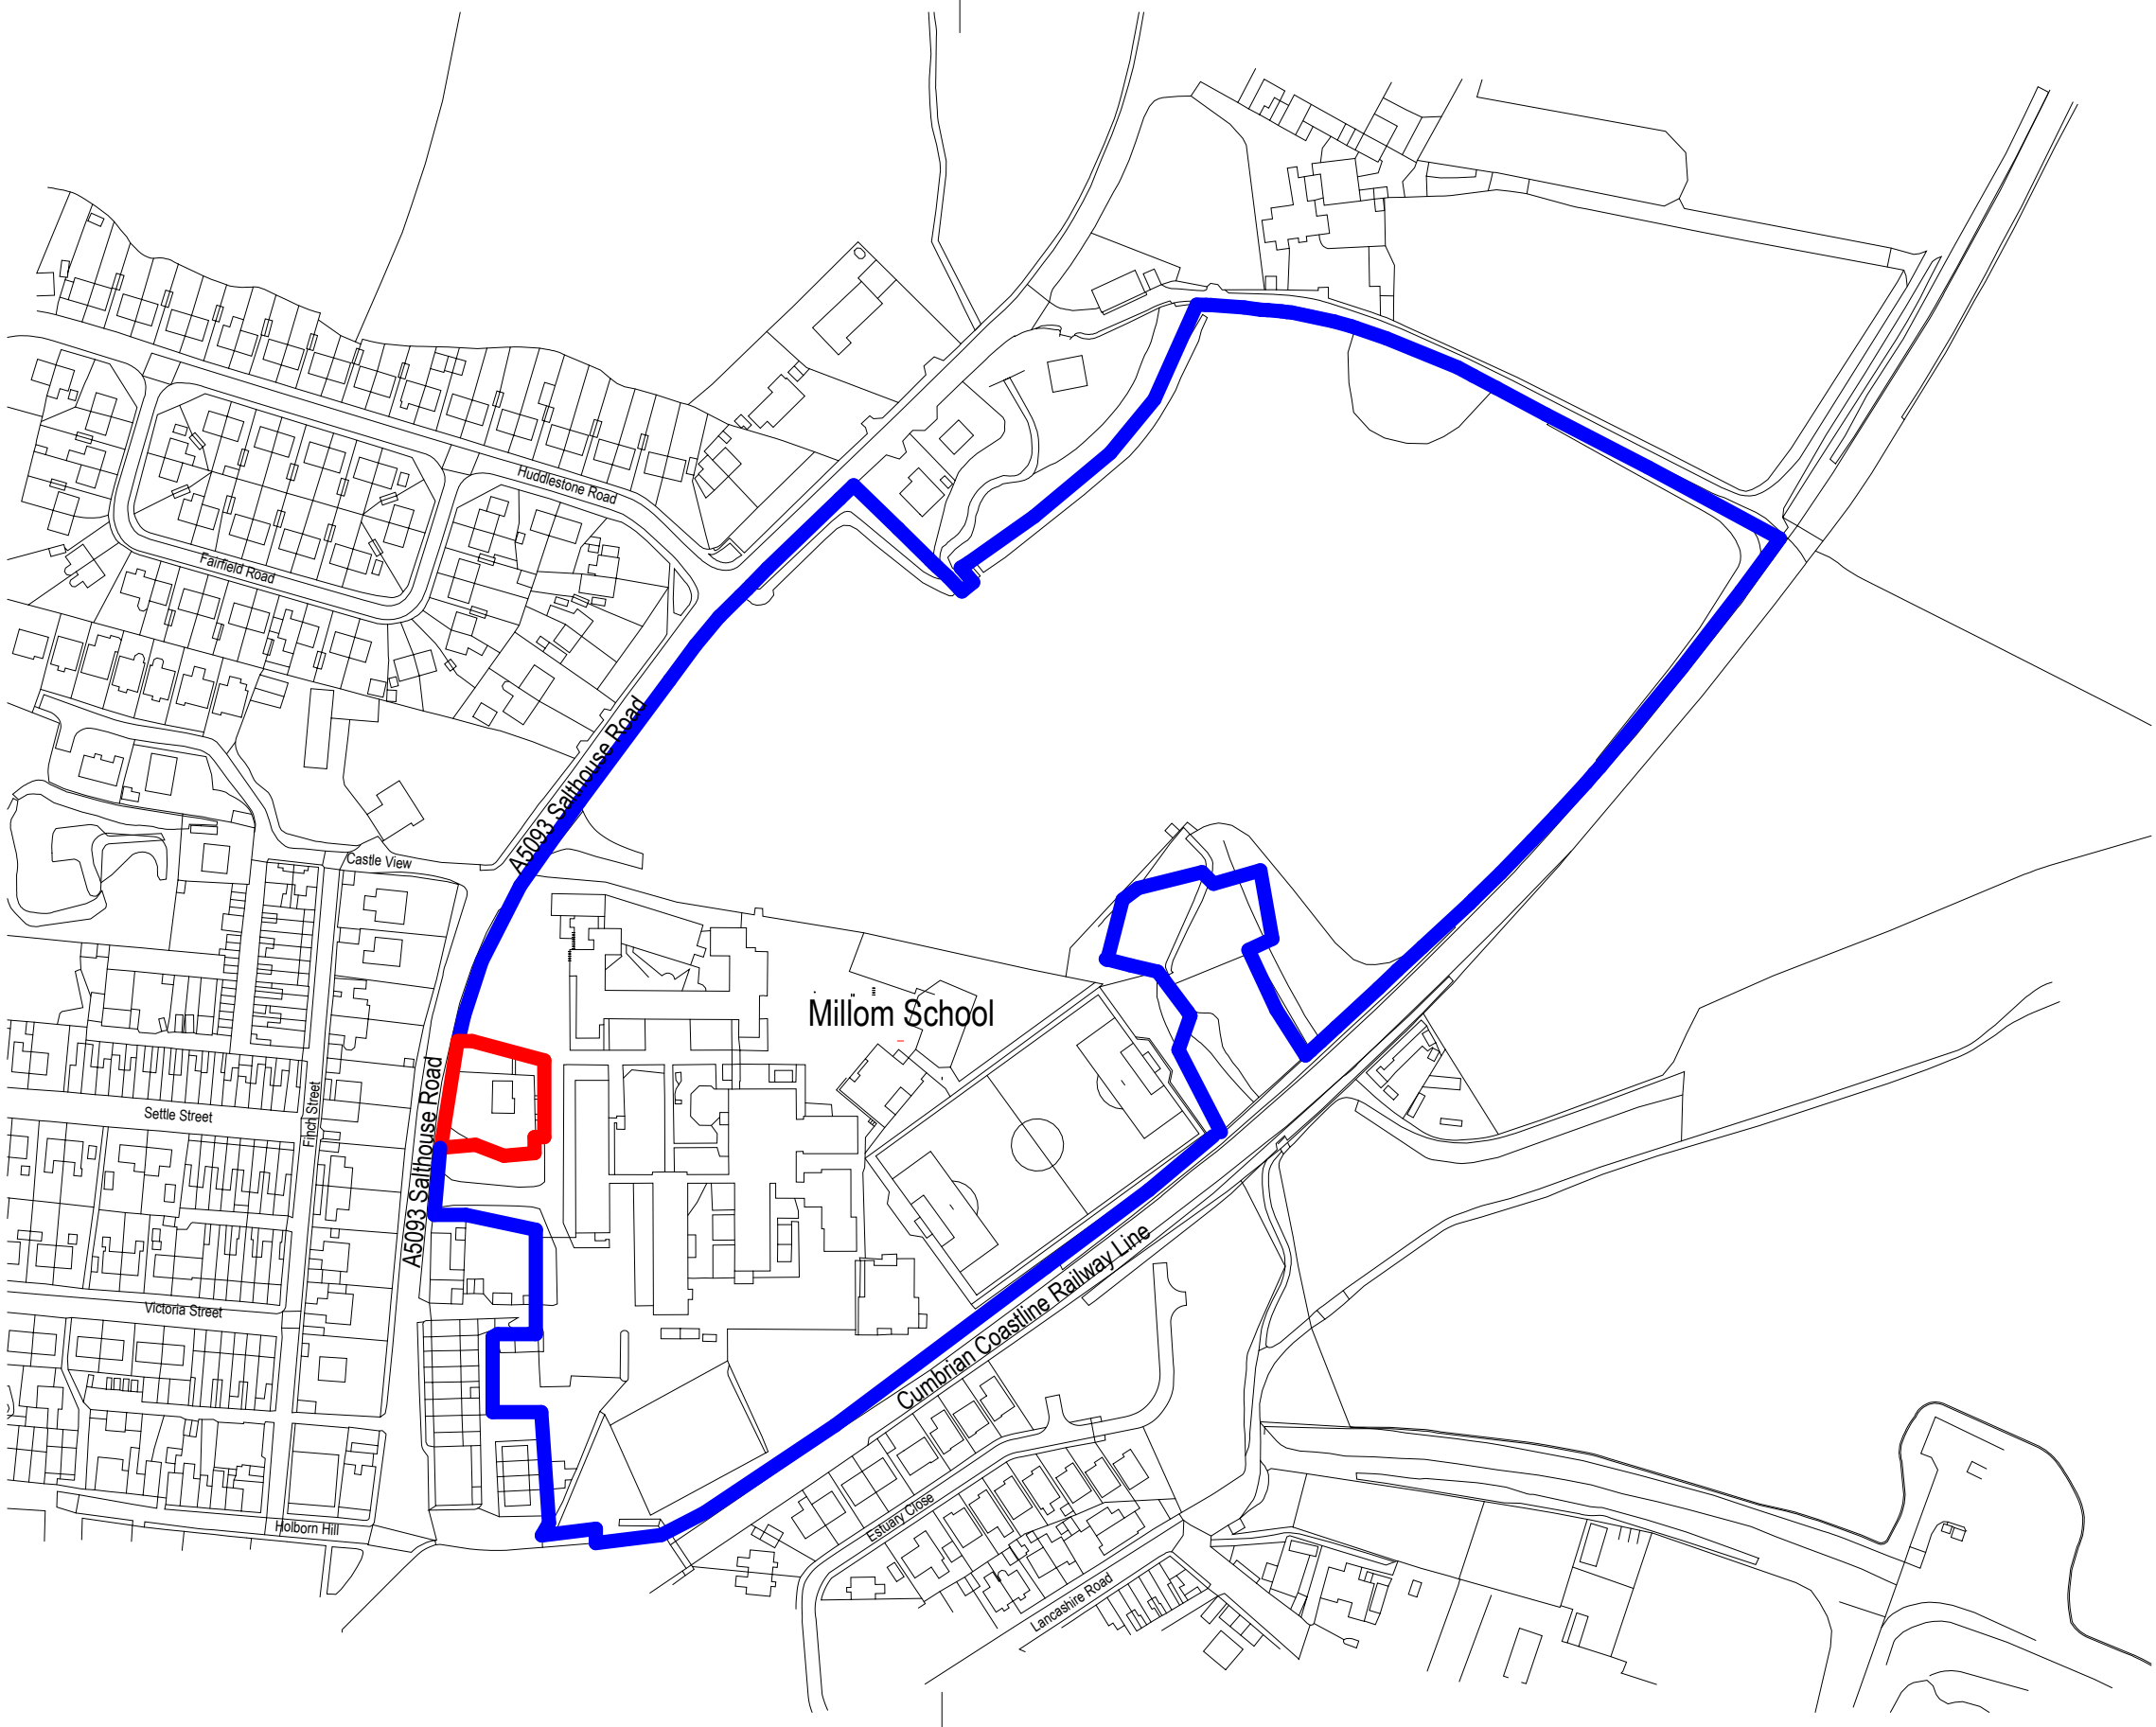

Location Plan - Demolition of Caretakers Bungalow

Millom Activity & Leisure Centre

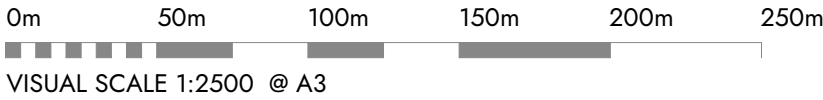

This drawing is to be read in conjunction with all related drawings. Dimensions must be checked and verified on site before commencing work or producing shop drawings. The originator should be notified immediately of any discrepancy. This drawing is copyright and remains the property of Architects Plus.

Suite 3, Carlyle's Court, St Mary's Gate, Carlisle, Cumbria, CA3 8RY | ap@architectsplus.co.uk | 01228 515144

ARCHITECTSPUS.CO.UK

Registered Office
Suite 3, Carlyle's Court, St Mary's Gate,
Carlisle, Cumbria, CA3 8RY

Company Registration
Architects Plus (UK) Limited
Registered in England no. 4221140

Location Plan - Demolition of
Caretakers Bungalow

Status
CO - Construction

Project
Millom Activity & Leisure
Centre

Client
Thomas Armstrong
Construction

RIBA stage
5 - Construction

Date
21/01/2025

Drawn by
AB

Scale @ A3
1 : 2500

Drawing number
24015 - 9020

Revision