


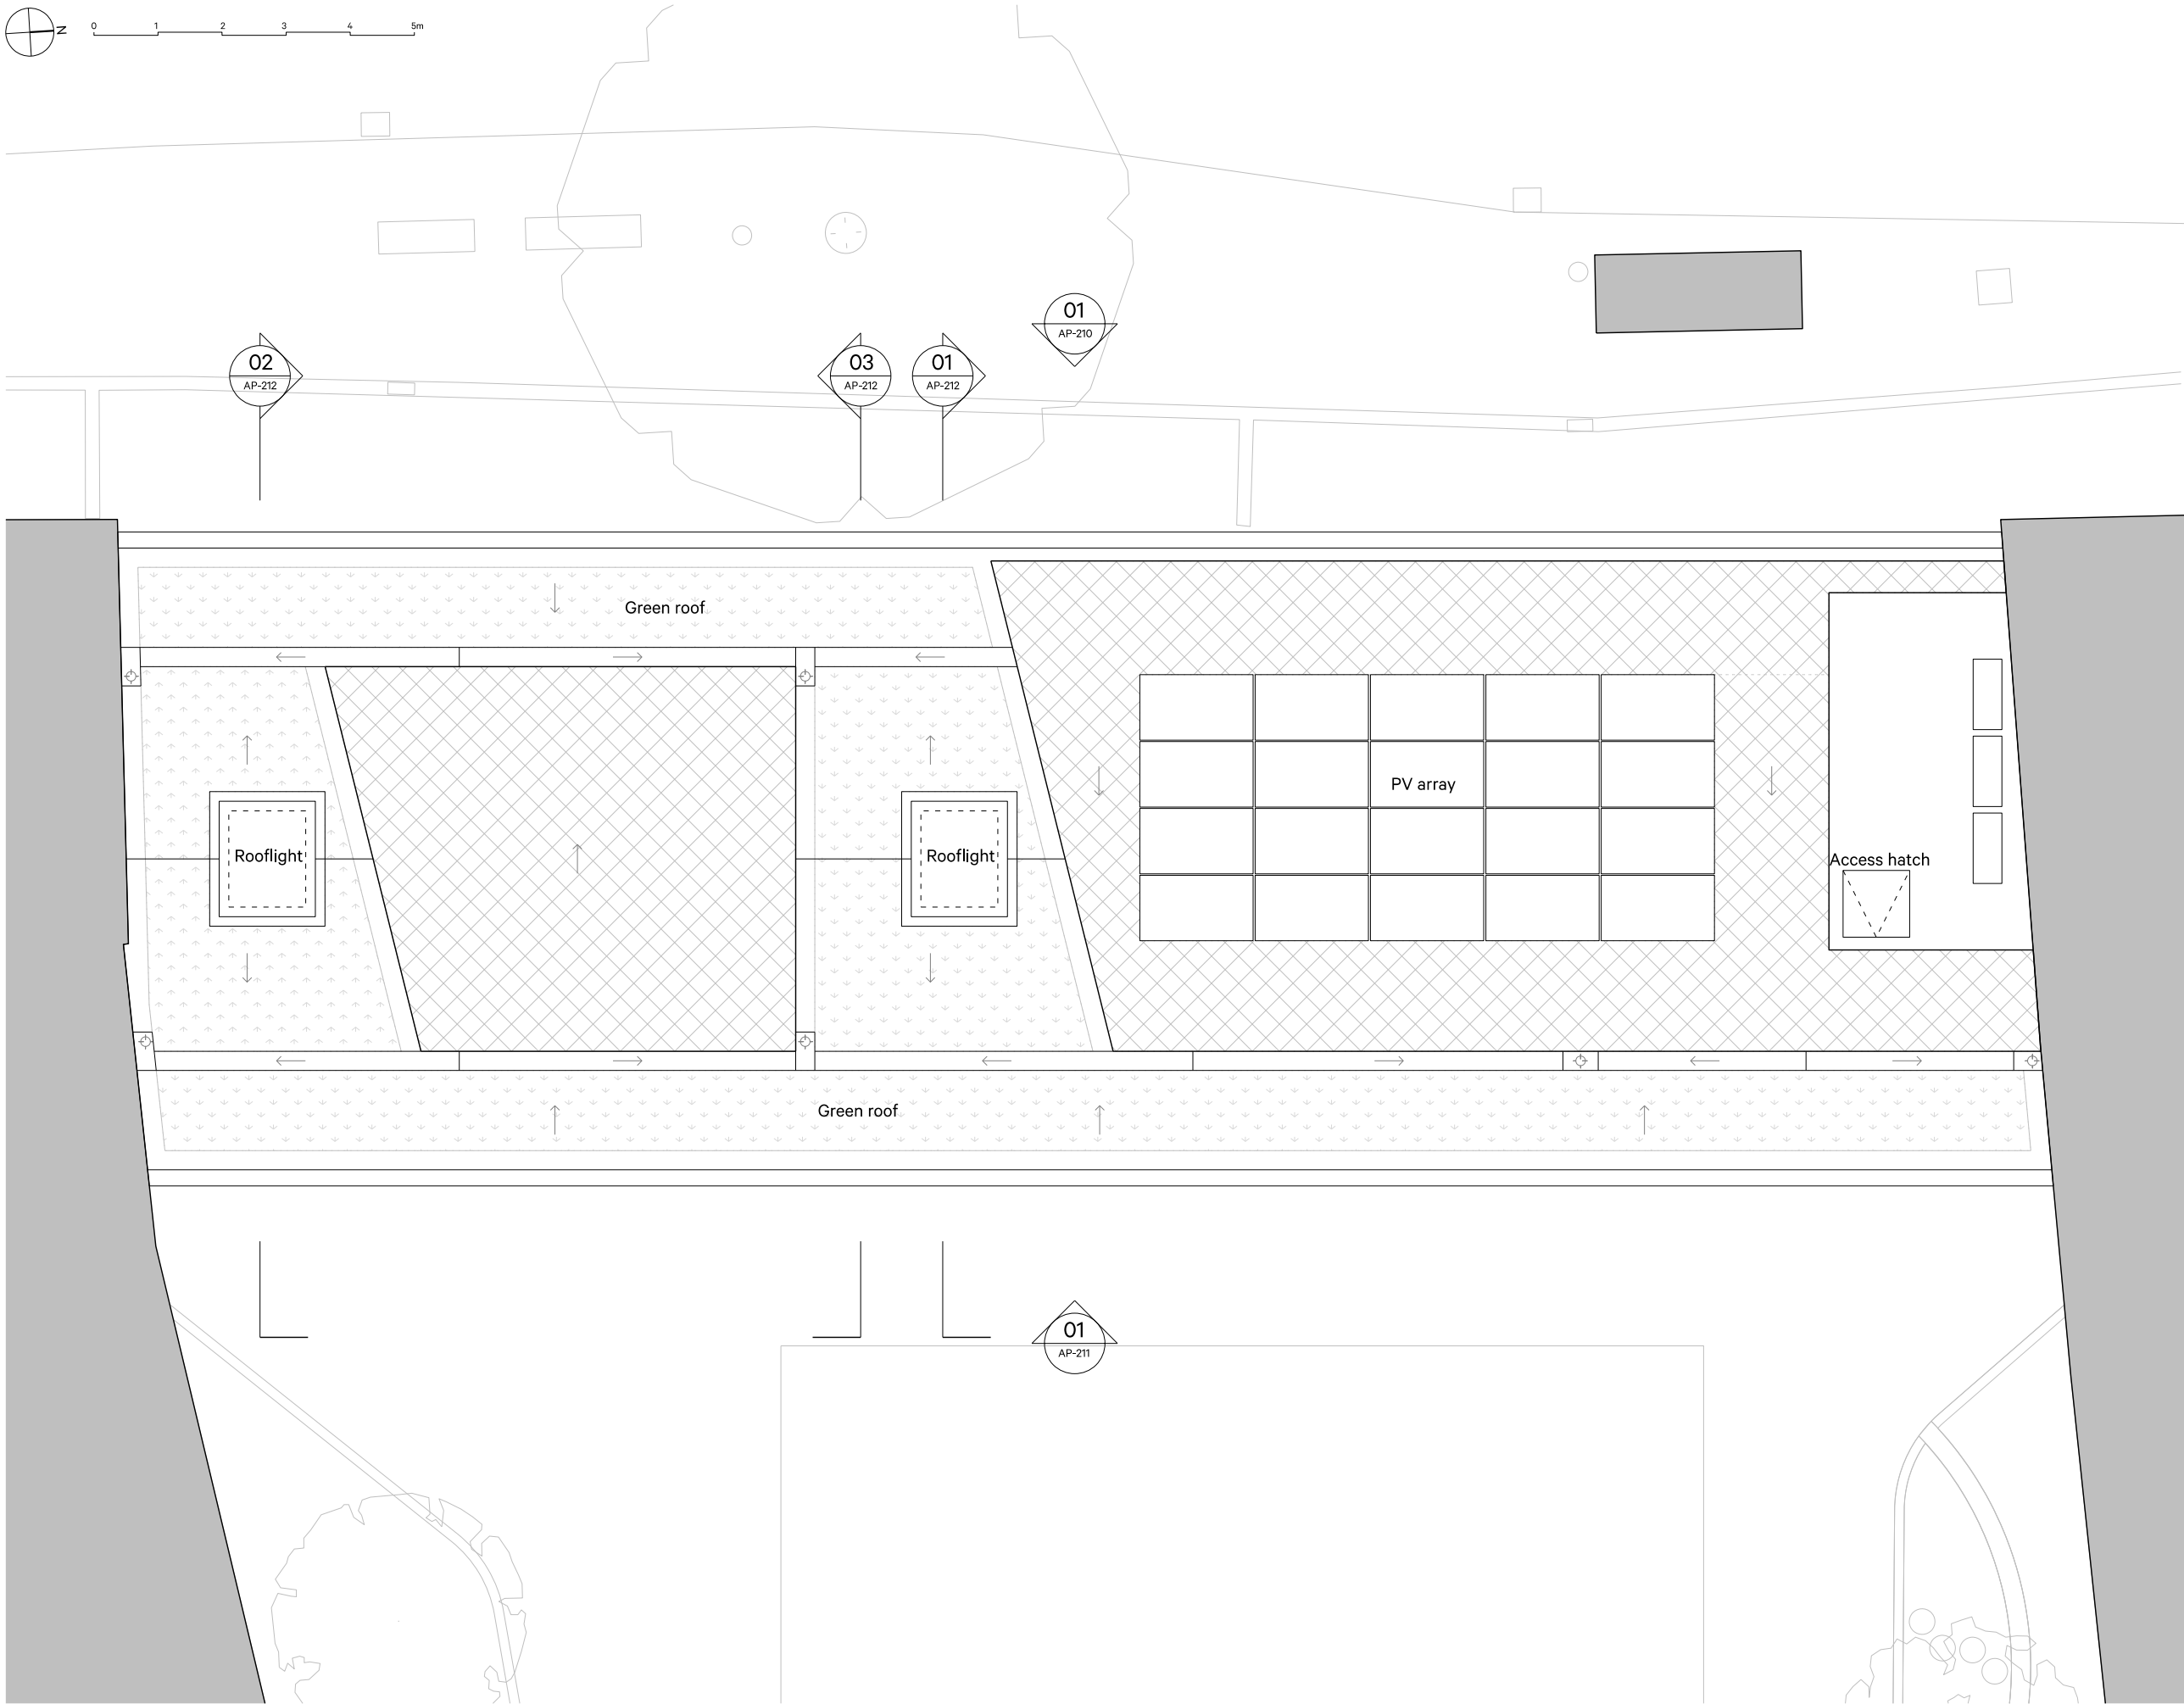

Revisions

Rev.	Date	Notes	Drawn / Checked
------	------	-------	-----------------

Client
Cumberland Council

Scale	Date
1:100@A3	October 2025

Project No. **25009**

Unless indicated, this drawing is for information only.
All dimensions to be checked on site.
Drawing subject to statutory approvals.
Drawings to be read in conjunction with all relevant
Architects', Services and Structural Engineers' drawings.
Do not scale, use figured dimensions only.

ArkleBoyce.

STUDIO 1
THE IRONWORKS
DAVID STREET
LEEDS LS11 5FA

Telephone
+44(0)113 322 9491
Email
info@arkleboyce.co.uk
www.arkleboyce.co.uk