

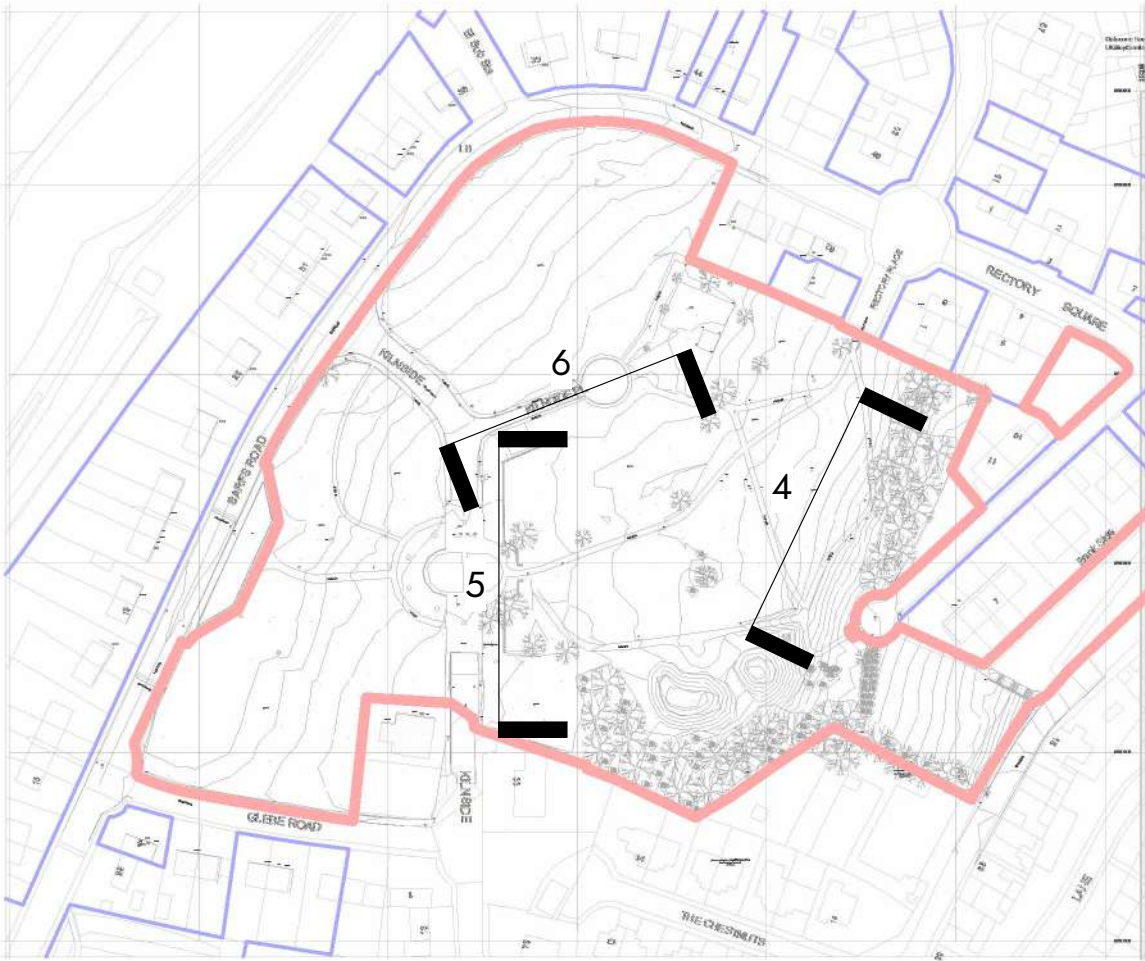


Existing Sectional Elevation 4

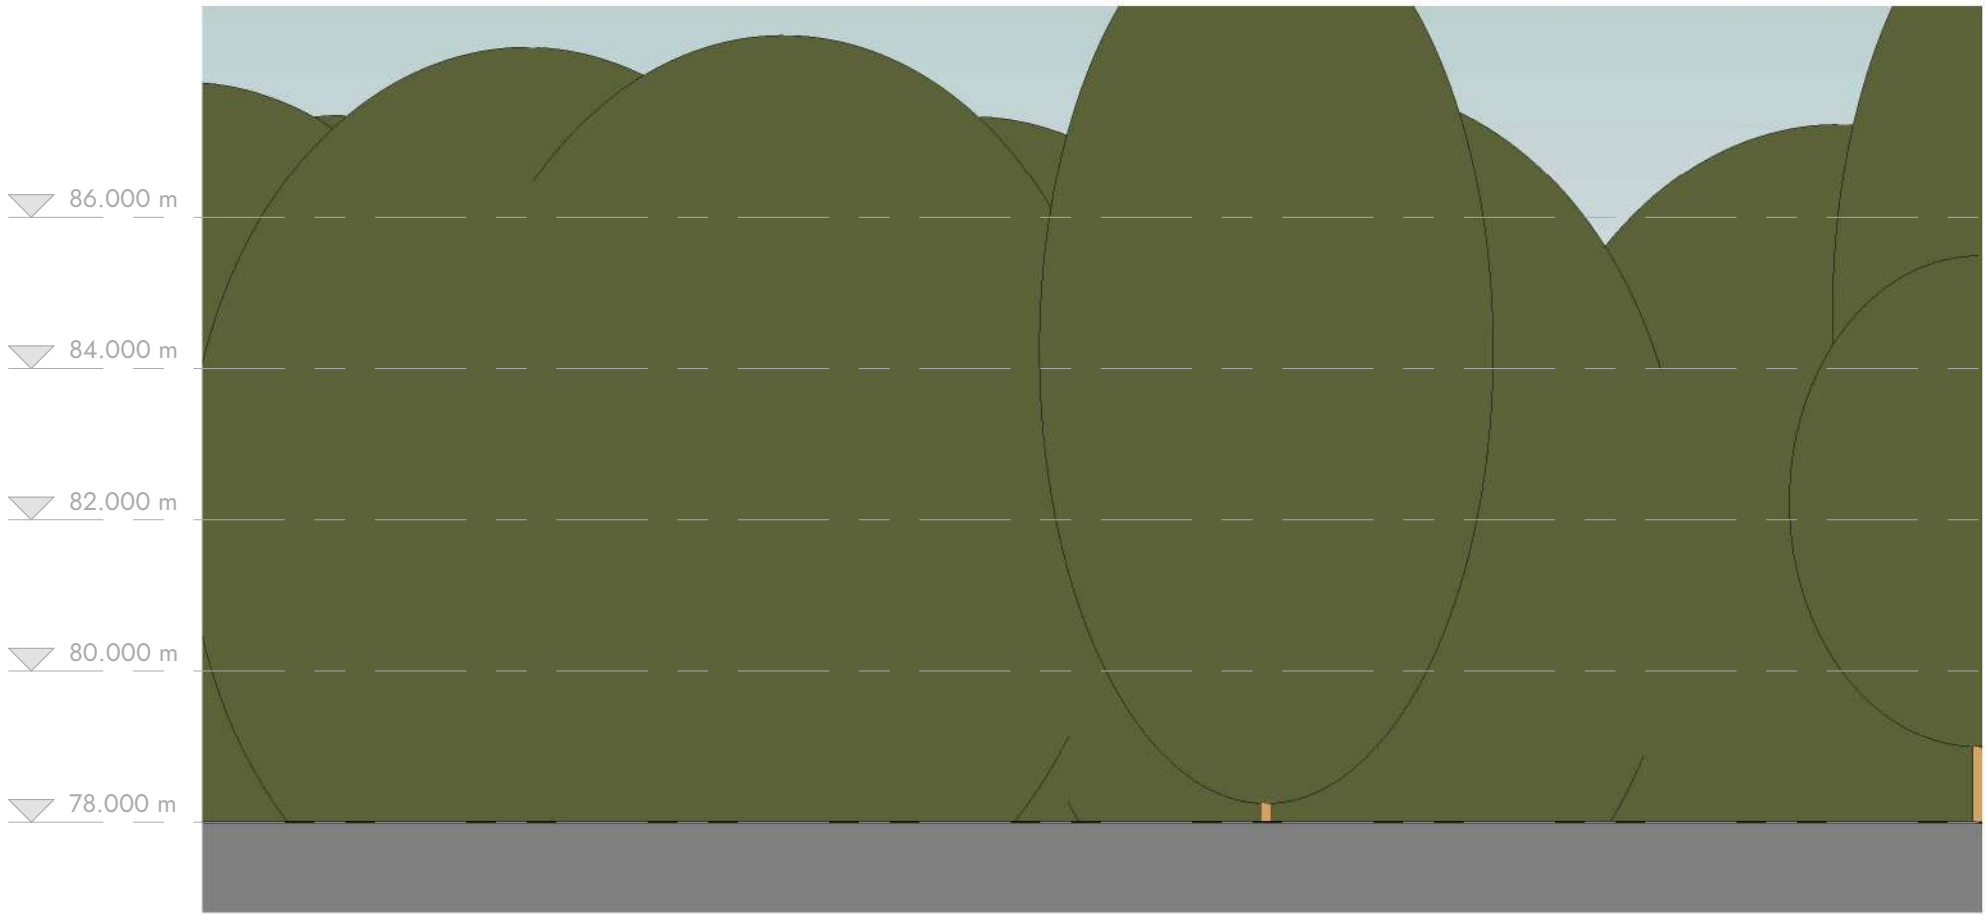

Existing Sectional Elevation 5

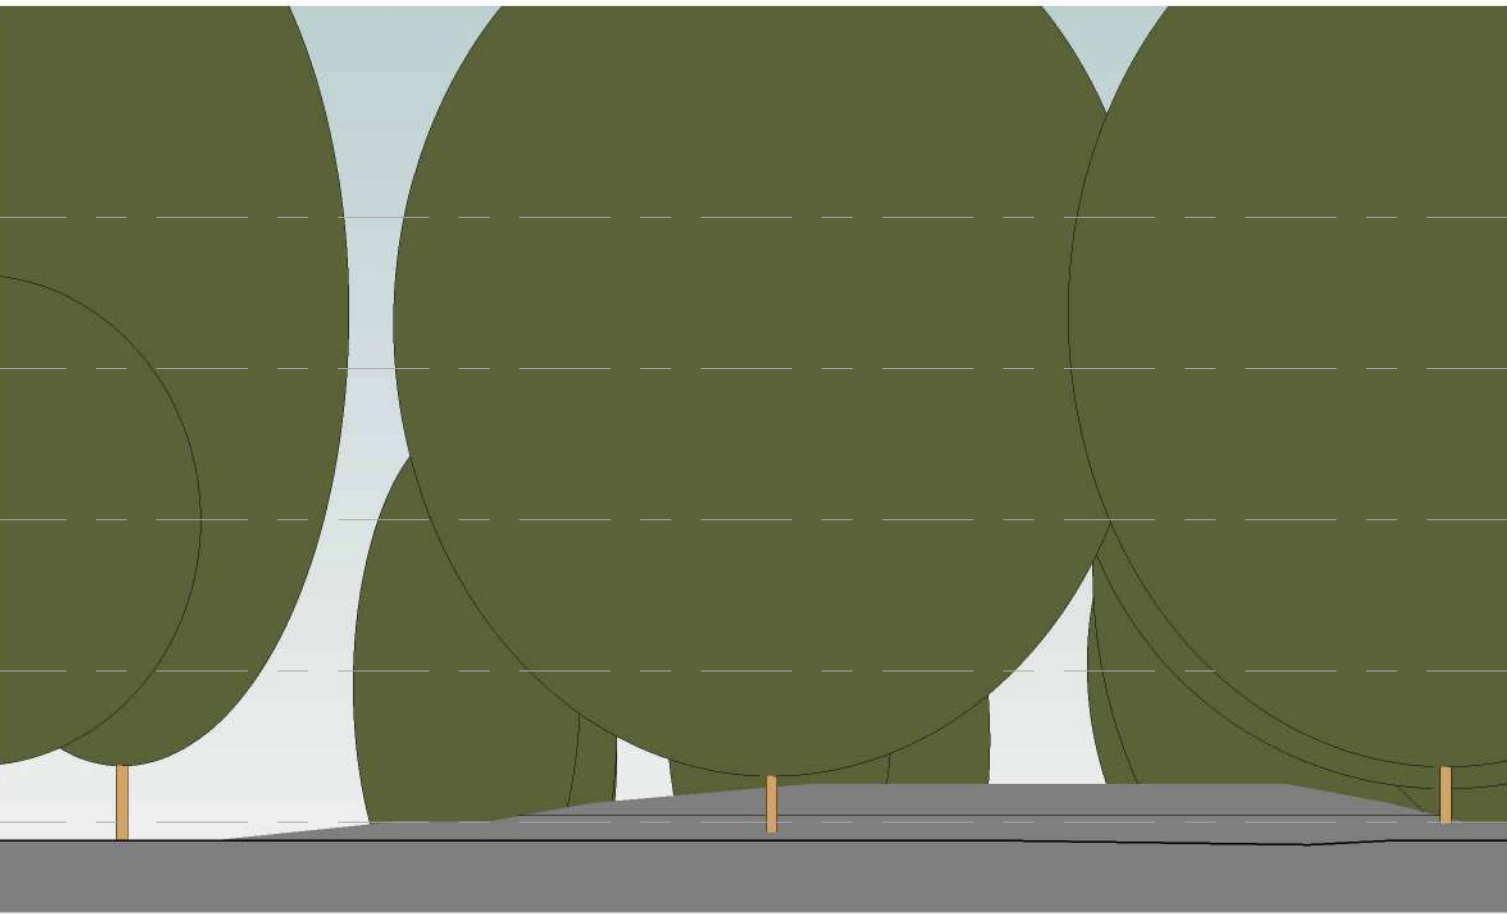

Existing Sectional Elevation 6

Existing Site Section 2

Distington, Barf's Road

0m 2m 4m 6m 8m 10m
VISUAL SCALE 1:100 @ A1

This drawing is to be read in conjunction with all related drawings. Dimensions must be checked and verified on site before commencing work or producing shop drawings. The originator must be notified immediately of any discrepancy. This drawing is copyright and remains the property of Architects Plus, and may not be reproduced in any way without written consent from Architects Plus.

Suite 3, Carlyle's Court, St Mary's Gate, Carlisle, Cumbria, CA3 8RY

ap@architectsplus.co.uk

01228 515144

WWW.ARCHITECTSPUS.CO.UK

Registered Office
Suite 3, Carlyle's Court, St Mary's Gate,
Carlisle, Cumbria, CA3 8RY

Company Registration
Architects Plus (UK) Limited
Registered in England no. 4221140

Drawing			Existing Site Section 2			Status PL - Planning		
Project			Client name			RIBA stage		
Distington, Barf's Road			Thomas Armstrong (Construction) Ltd			3 - Spatial Coordination		
Date	Drawn by	Scale @ A1	Drawing number			Revision		
10/07/2026	TP	As indicated	25030-PL010			A		