


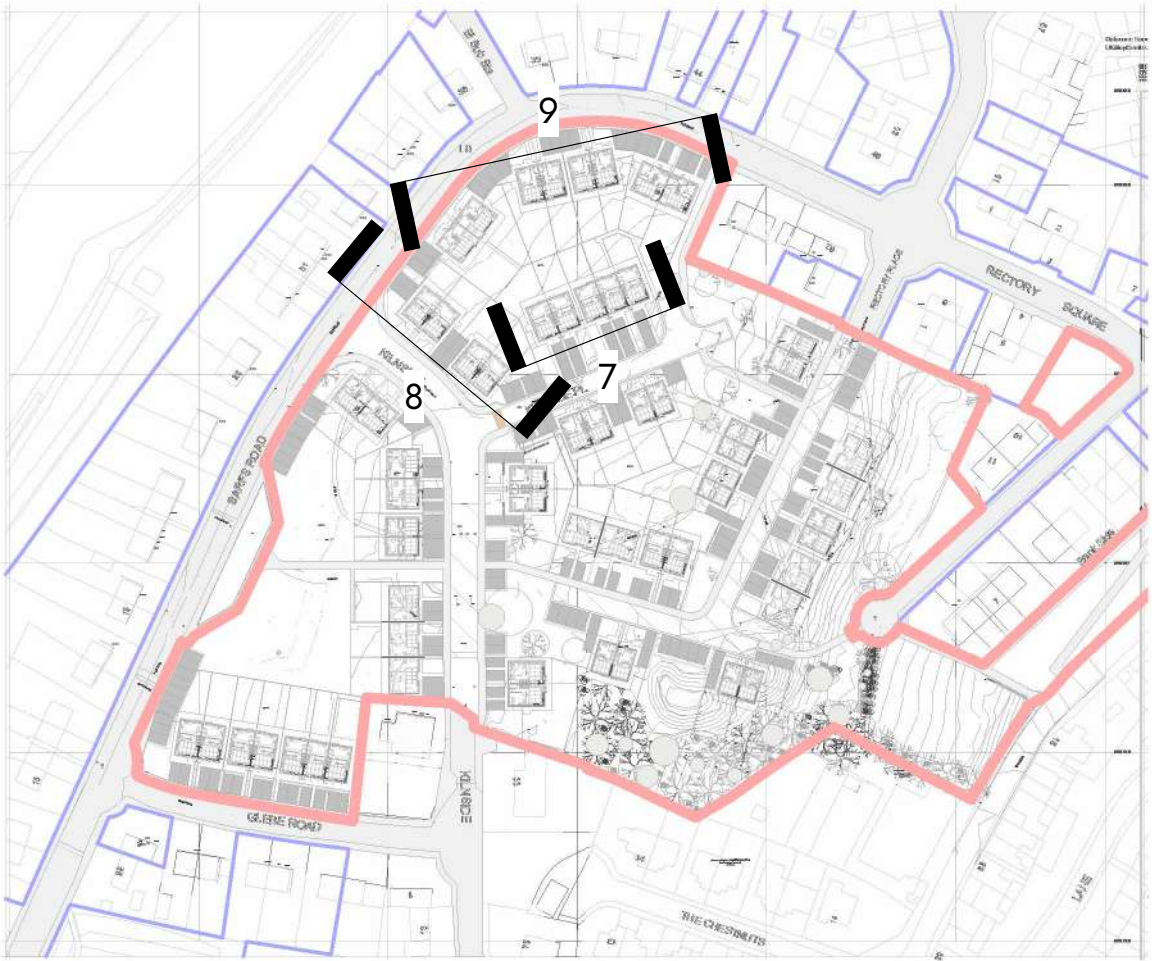

Proposed Sectional Elevation 9

Proposed Site Section 3
Distington, Barf's Road

0m 2m 4m 6m 8m 10m

VISUAL SCALE 1:100 @ A1

This drawing is to be read in conjunction with all related drawings. Dimensions must be checked and verified on site before commencing work or producing shop drawings. The originator must be notified immediately of any discrepancy. This drawing is copyright and remains the property of Architects Plus, and may not be reproduced in any way without written consent from Architects Plus.

Suite 3, Carlyle's Court, St Mary's Gate, Carlisle, Cumbria, CA3 8RY

ap@architectsplus.co.uk

01228 515144

WWW.ARCHITECTSPUS.CO.UK

Registered Office
Suite 3, Carlyle's Court, St Mary's Gate,
Carlisle, Cumbria, CA3 8RY

Company Registration
Architects Plus (UK) Limited
Registered in England no. 4221140

Drawing			Status		
Proposed Site Section 3			PL - Planning		
Project		Client name		RIBA stage	
Distington, Barf's Road		Thomas Armstrong (Construction) Ltd		3 - Spatial Coordination	
Date	Drawn by	Scale @ A1	Drawing number	Revision	
10/07/2026	TP	As indicated	25030-PL015A	A	