
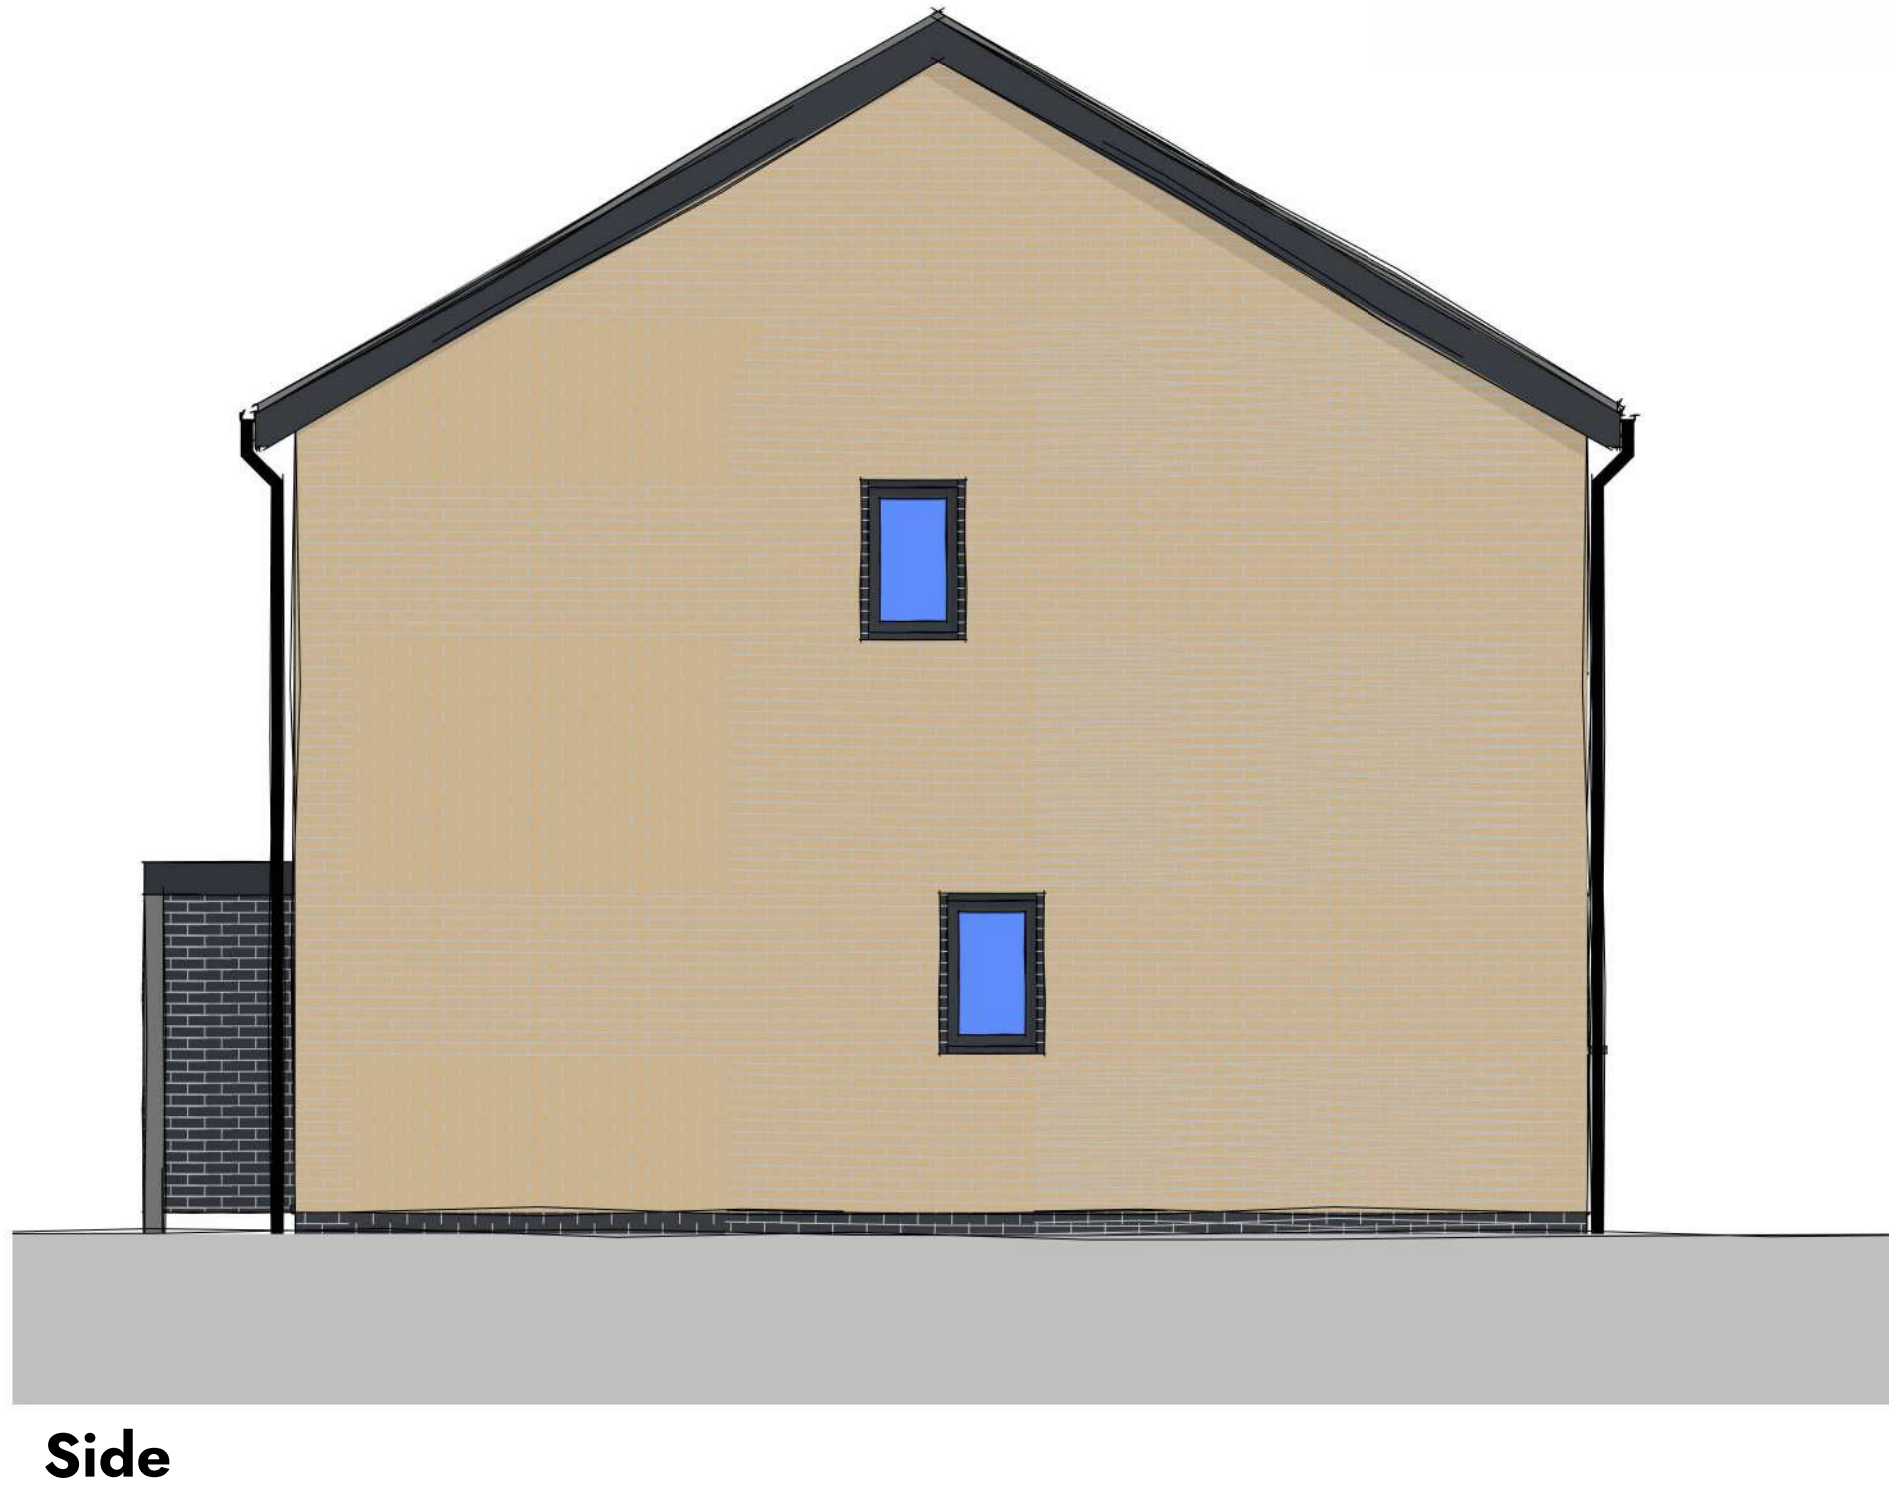
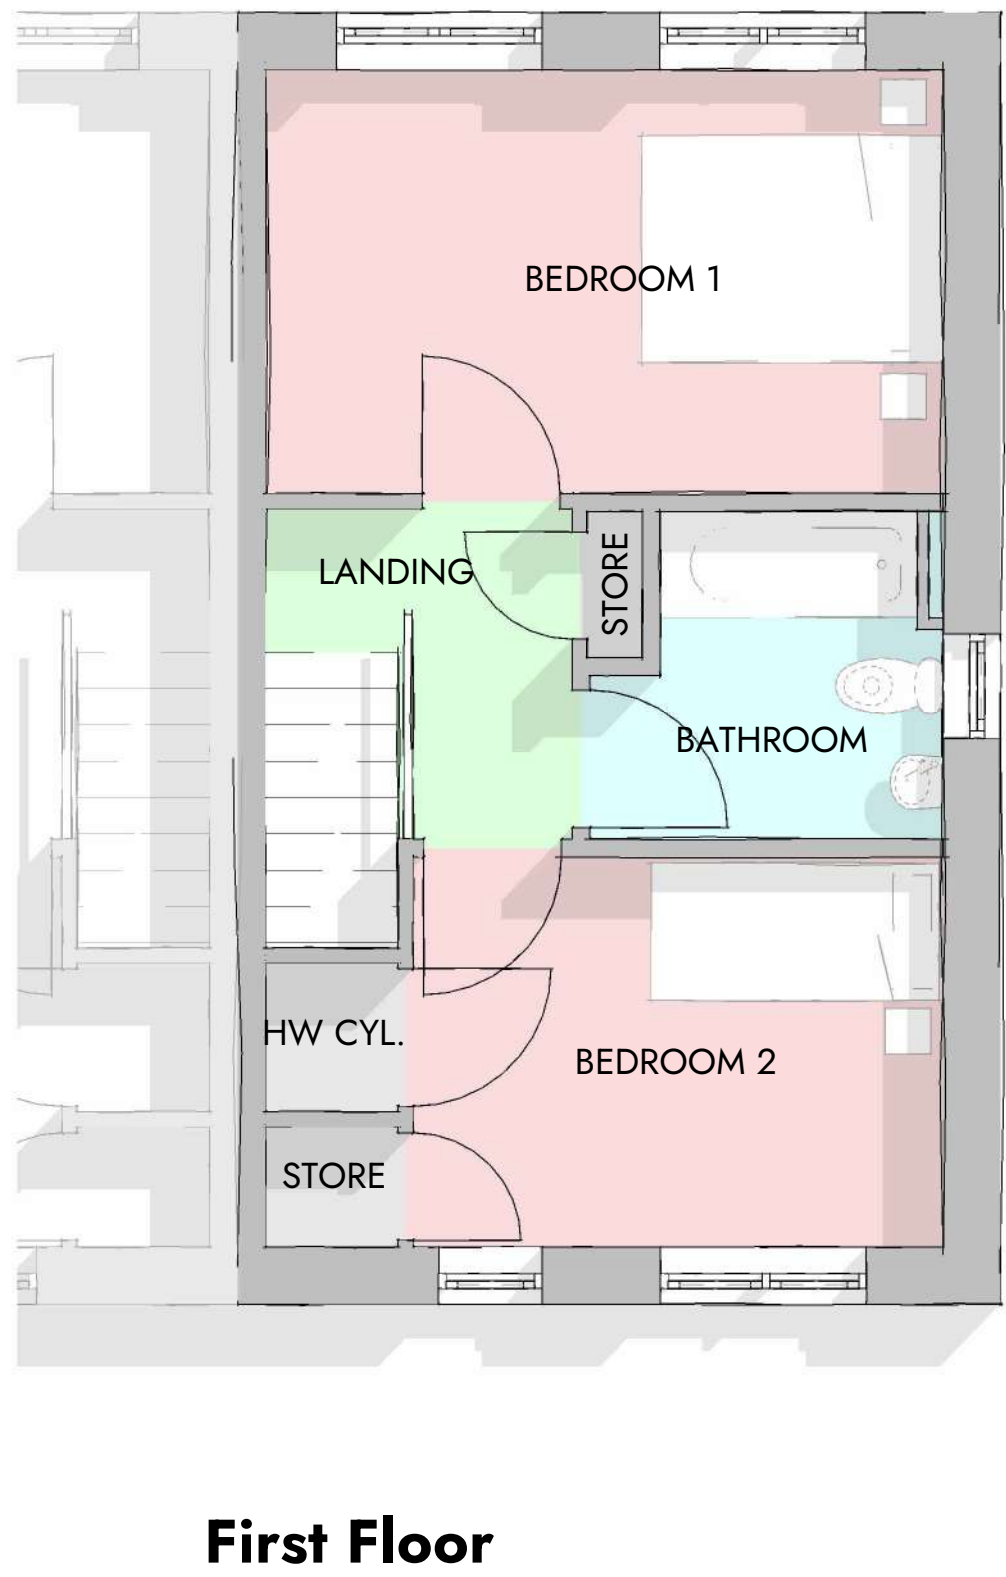
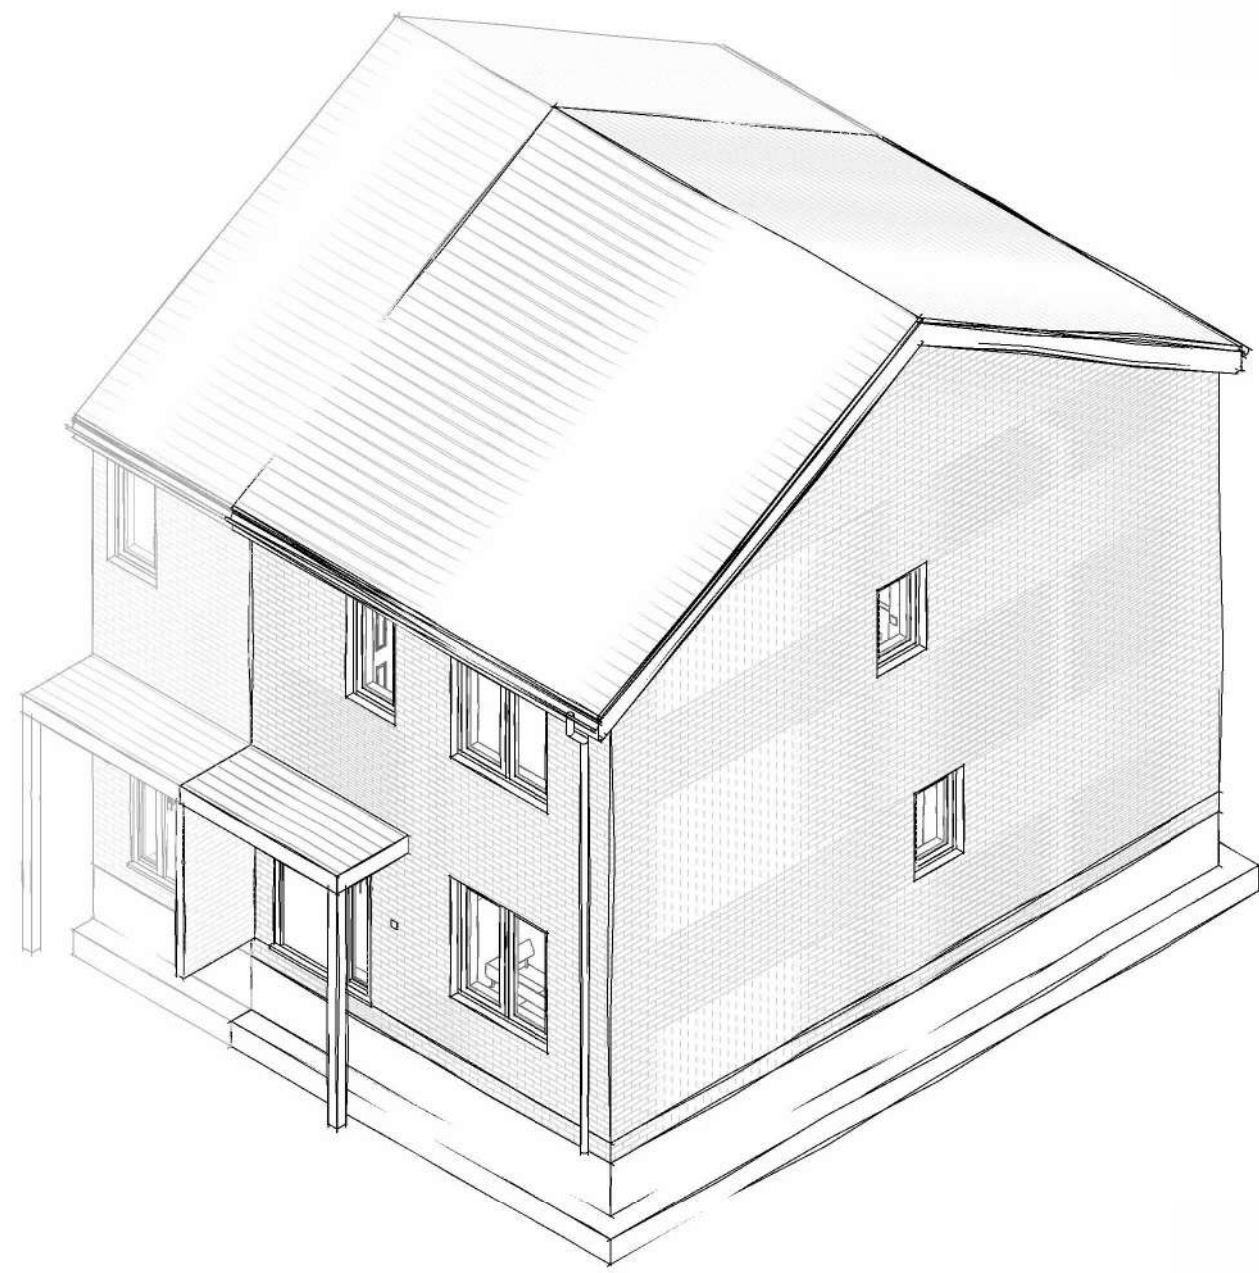


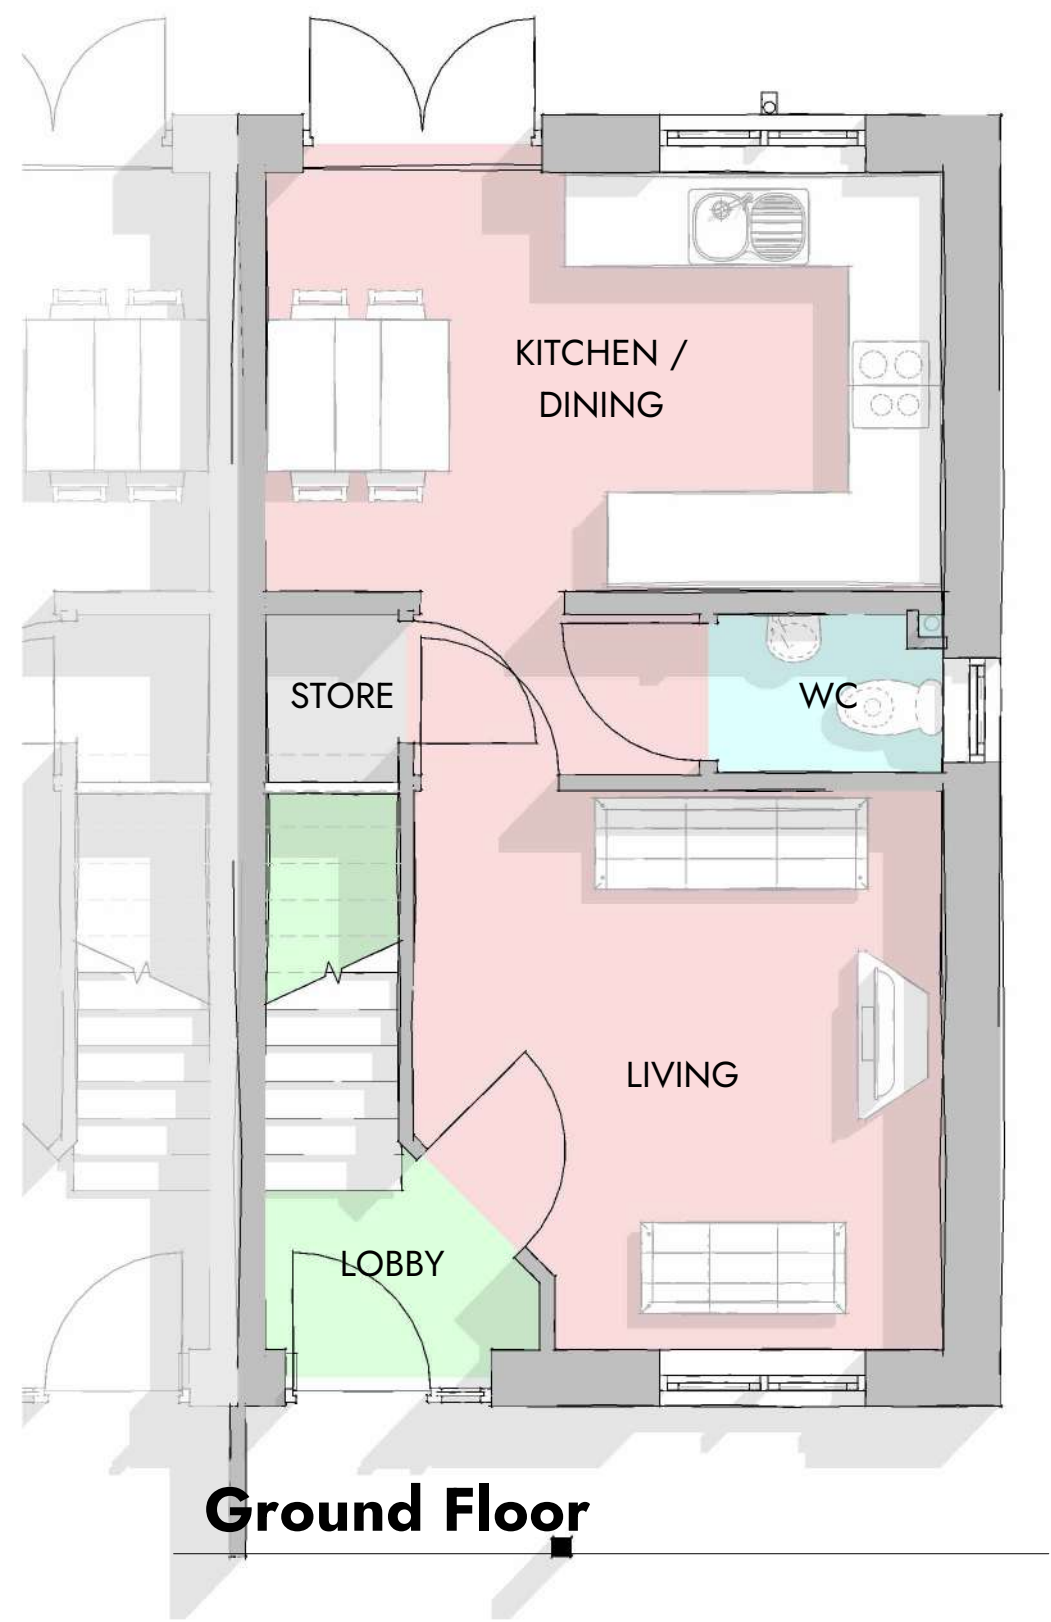

House Type B (HT-B)

Distington, Barf's Road

0m 1m 2m 3m 4m 5m
VISUAL SCALE 1:50 @ A1

This drawing is to be read in conjunction with all related drawings. Dimensions must be checked and verified on site before commencing work or producing shop drawings. The originator must be notified immediately of any discrepancy. This drawing is copyright and remains the property of Architects Plus, and may not be reproduced in any way without written consent from Architects Plus.

Suite 3, Carlyle's Court, St Mary's Gate, Carlisle, Cumbria, CA3 8RY | ap@architectsplus.co.uk | 01228 515144

WWW.ARCHITECTSPUS.CO.UK | **Registered Office** Suite 3, Carlyle's Court, St Mary's Gate, Carlisle, Cumbria, CA3 8RY | **Company Registration** Architects Plus (UK) Limited Registered in England no. 4221140

Drawing		Revision Description		Drawn	Approved	Date
House Type B (HT-B)		Status		PL - Planning		
Project		Client name		Thomas Armstrong (Construction) Ltd		
Distington, Barf's Road		RIBA stage		3 - Spatial Coordination		
Date	Drawn by	Scale @ A1	Drawing number	Revision		
06/08/26	AB	1 : 50	25034 - PL023			