




Proposed Site Section 13
1 : 100

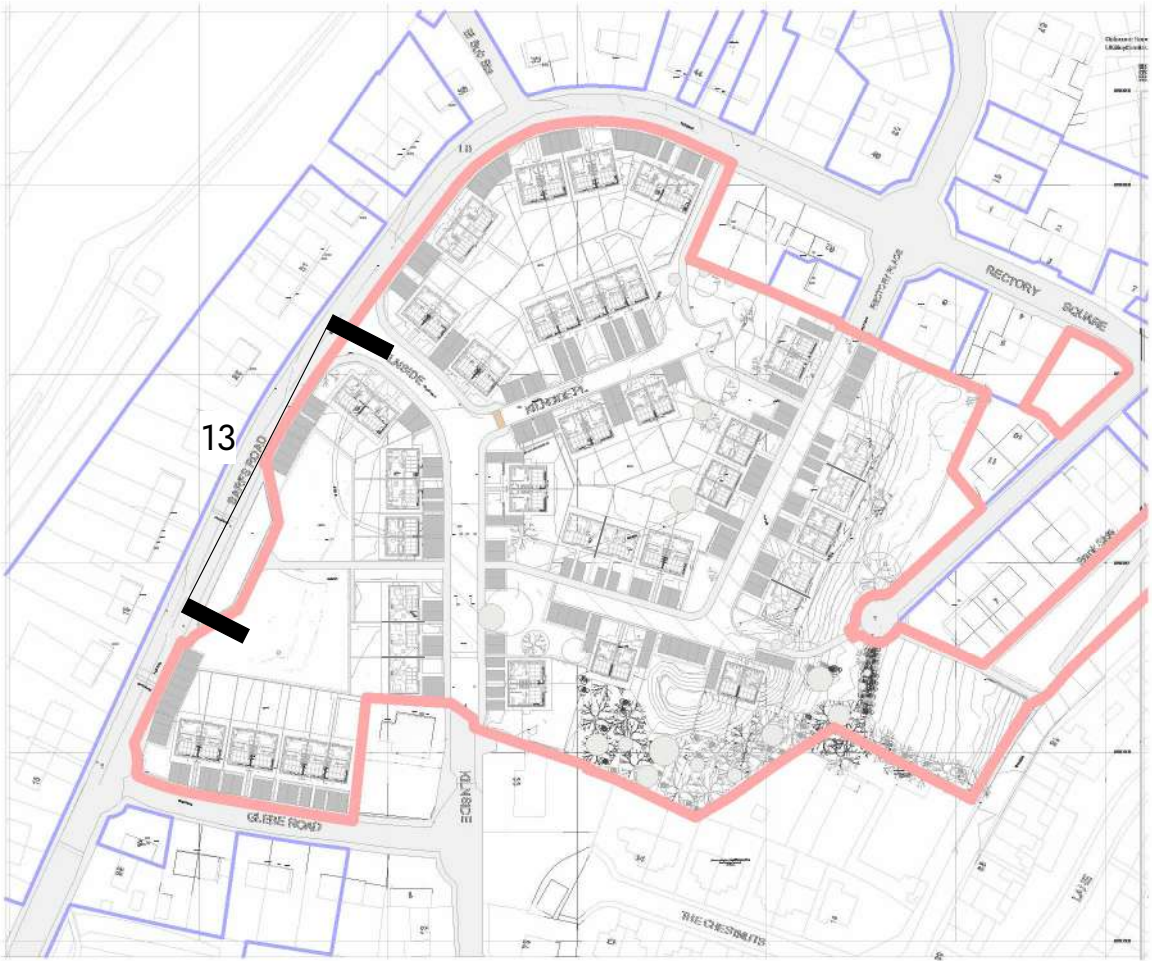

Street View 5



Street View 6



Street View 7



Street View 8

Proposed Site Section and Views

Distington, Barf's Road

0m 2m 4m 6m 8m 10m
VISUAL SCALE 1:100 @ A1

This drawing is to be read in conjunction with all related drawings. Dimensions must be checked and verified on site before commencing work or producing shop drawings. The originator must be notified immediately of any discrepancy. This drawing is copyright and remains the property of Architects Plus, and may not be reproduced in any way without written consent from Architects Plus.

Suite 3, Carlyle's Court, St Mary's Gate, Carlisle, Cumbria, CA3 8RY
ap@architectsplus.co.uk
01228 515144

Registered Office
Suite 3, Carlyle's Court, St Mary's Gate,
Carlisle, Cumbria, CA3 8RY

Company Registration
Architects Plus (UK) Limited
Registered in England no. 4221140

WWW.ARCHITECTSPUS.CO.UK

A Drawing updated in accordance with Landscape Architects plan.		TP	BG	17/08/2026
Revision	Description	Drawn	Approved	Date
Drawing		Status		
Proposed Site Section and Views		PL - Planning		
Project		Client name		RIBA stage
Distington, Barf's Road		Thomas Armstrong (Construction) Ltd		3 - Spatial Coordination
Date	Drawn by	Scale @ A1	Drawing number	Revision
19/08/2026	TP	As indicated	25030-PL027A	A