


- Walls**
Red multi brickwork generally to external walls.
- Doors / Windows**
Dark Grey uPVC framed / panelled with clear / obscured glazed units where applicable.
- Roof**
Dark Grey precast roof tile.
- Rainwater goods**
Black uPVC deepflow gutters with round downpipes.
- Feature**
Light Grey render panels and window surrounds where applicable.
- Neighbouring partition to entrances**
Light grey brickwork.

Materials

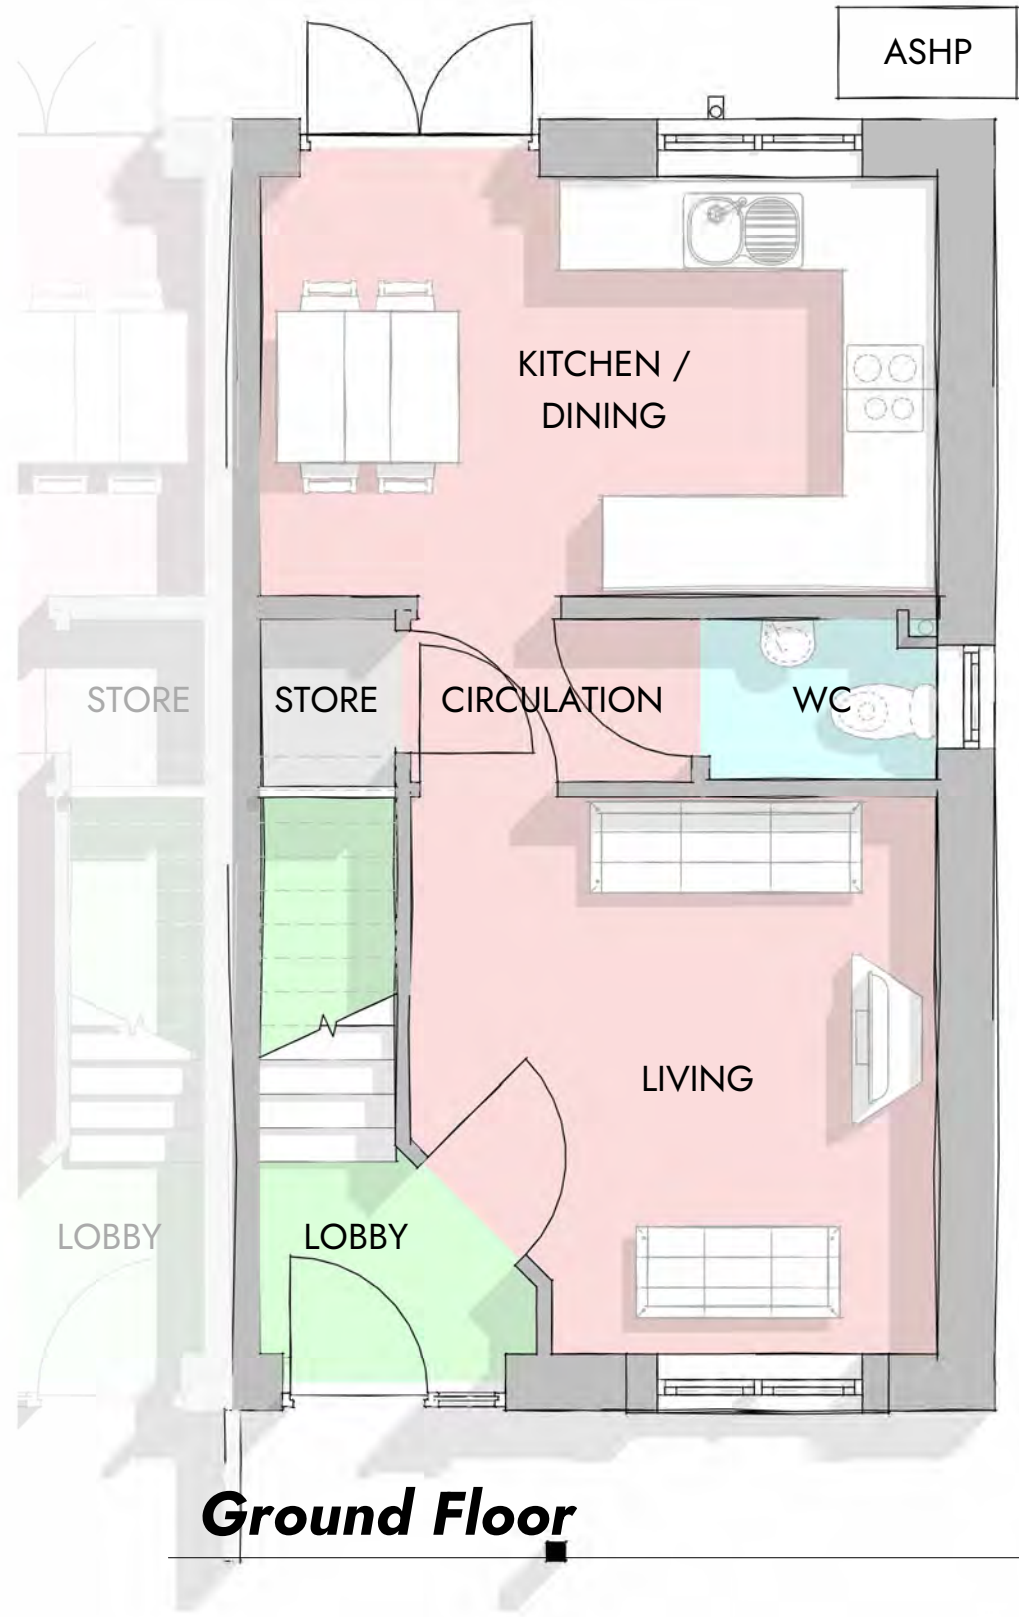


Ground Floor




Front




Isometric

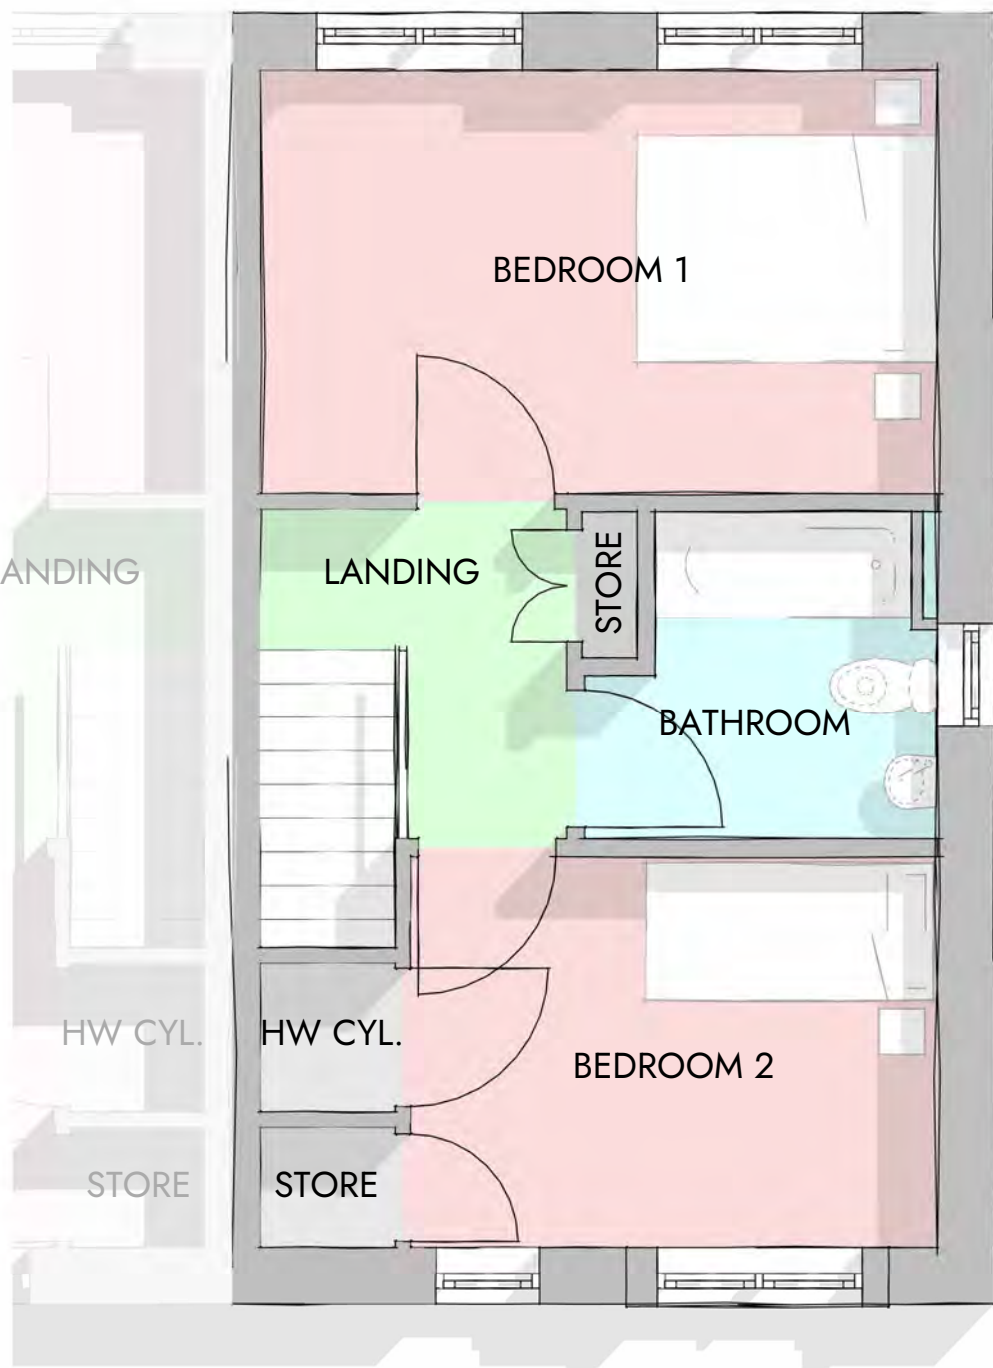

First Floor

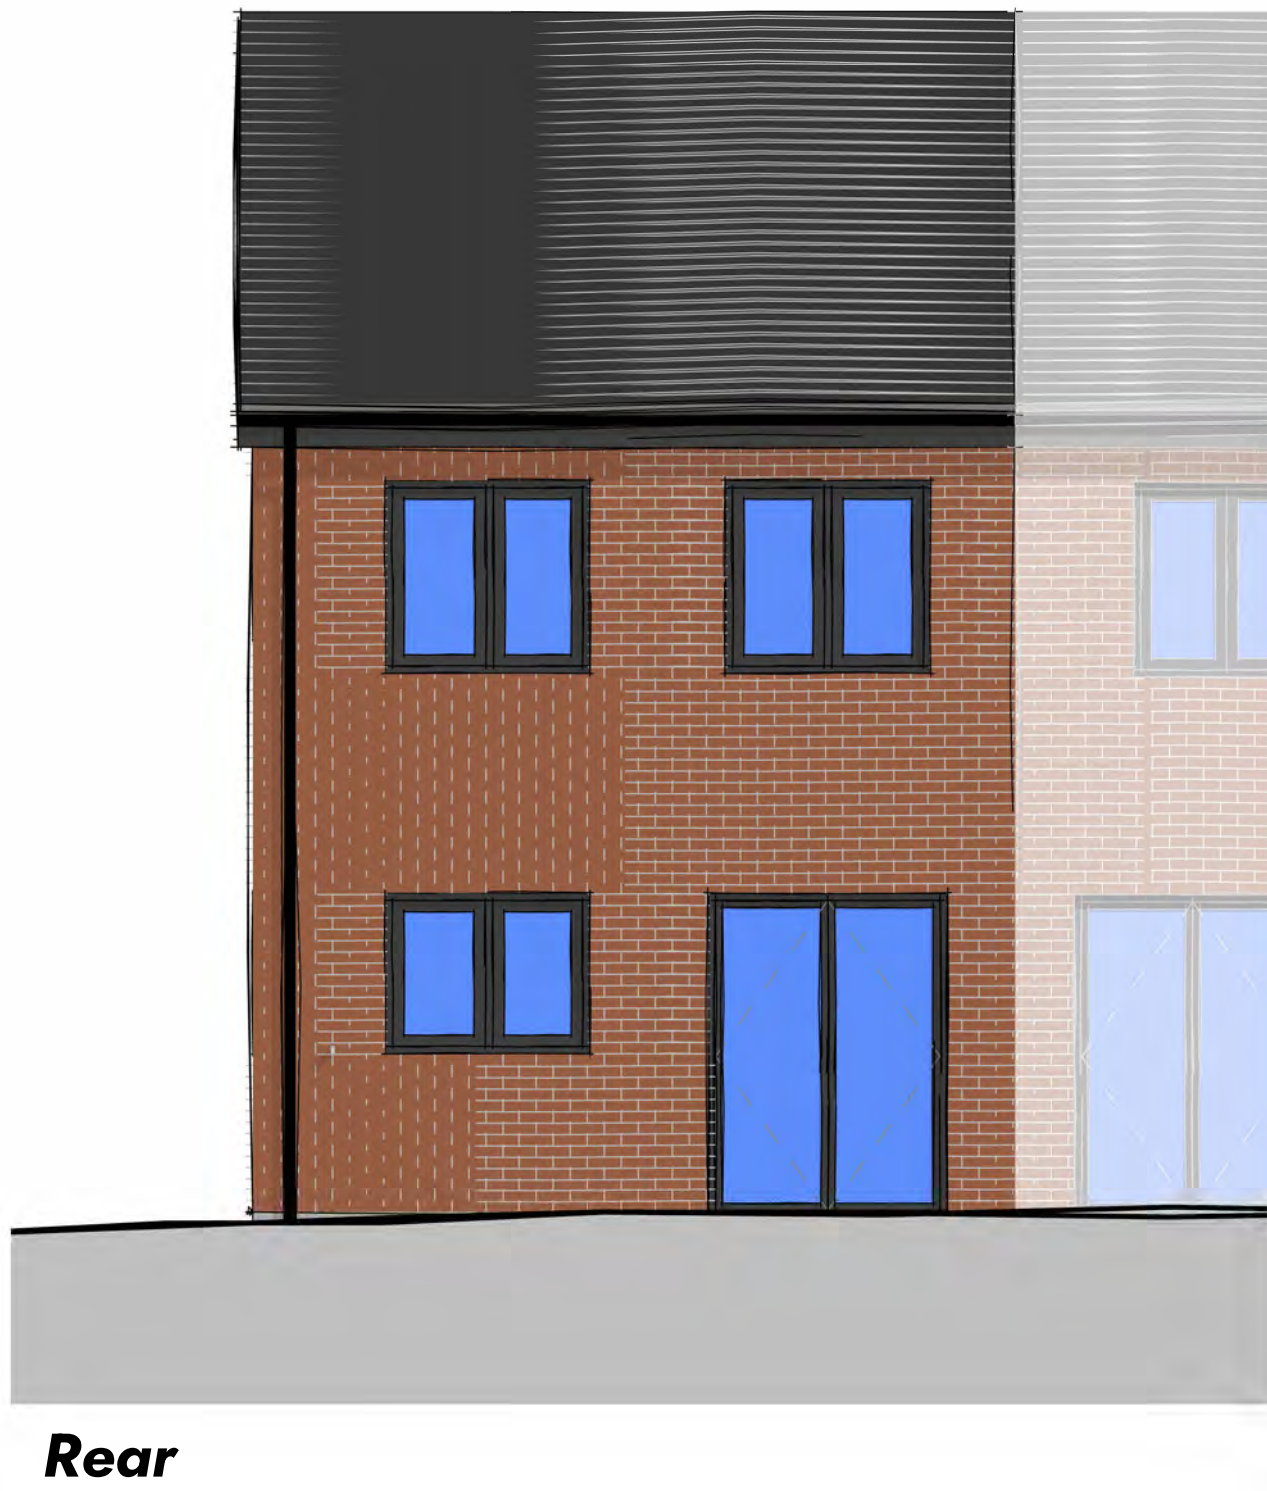

Rear

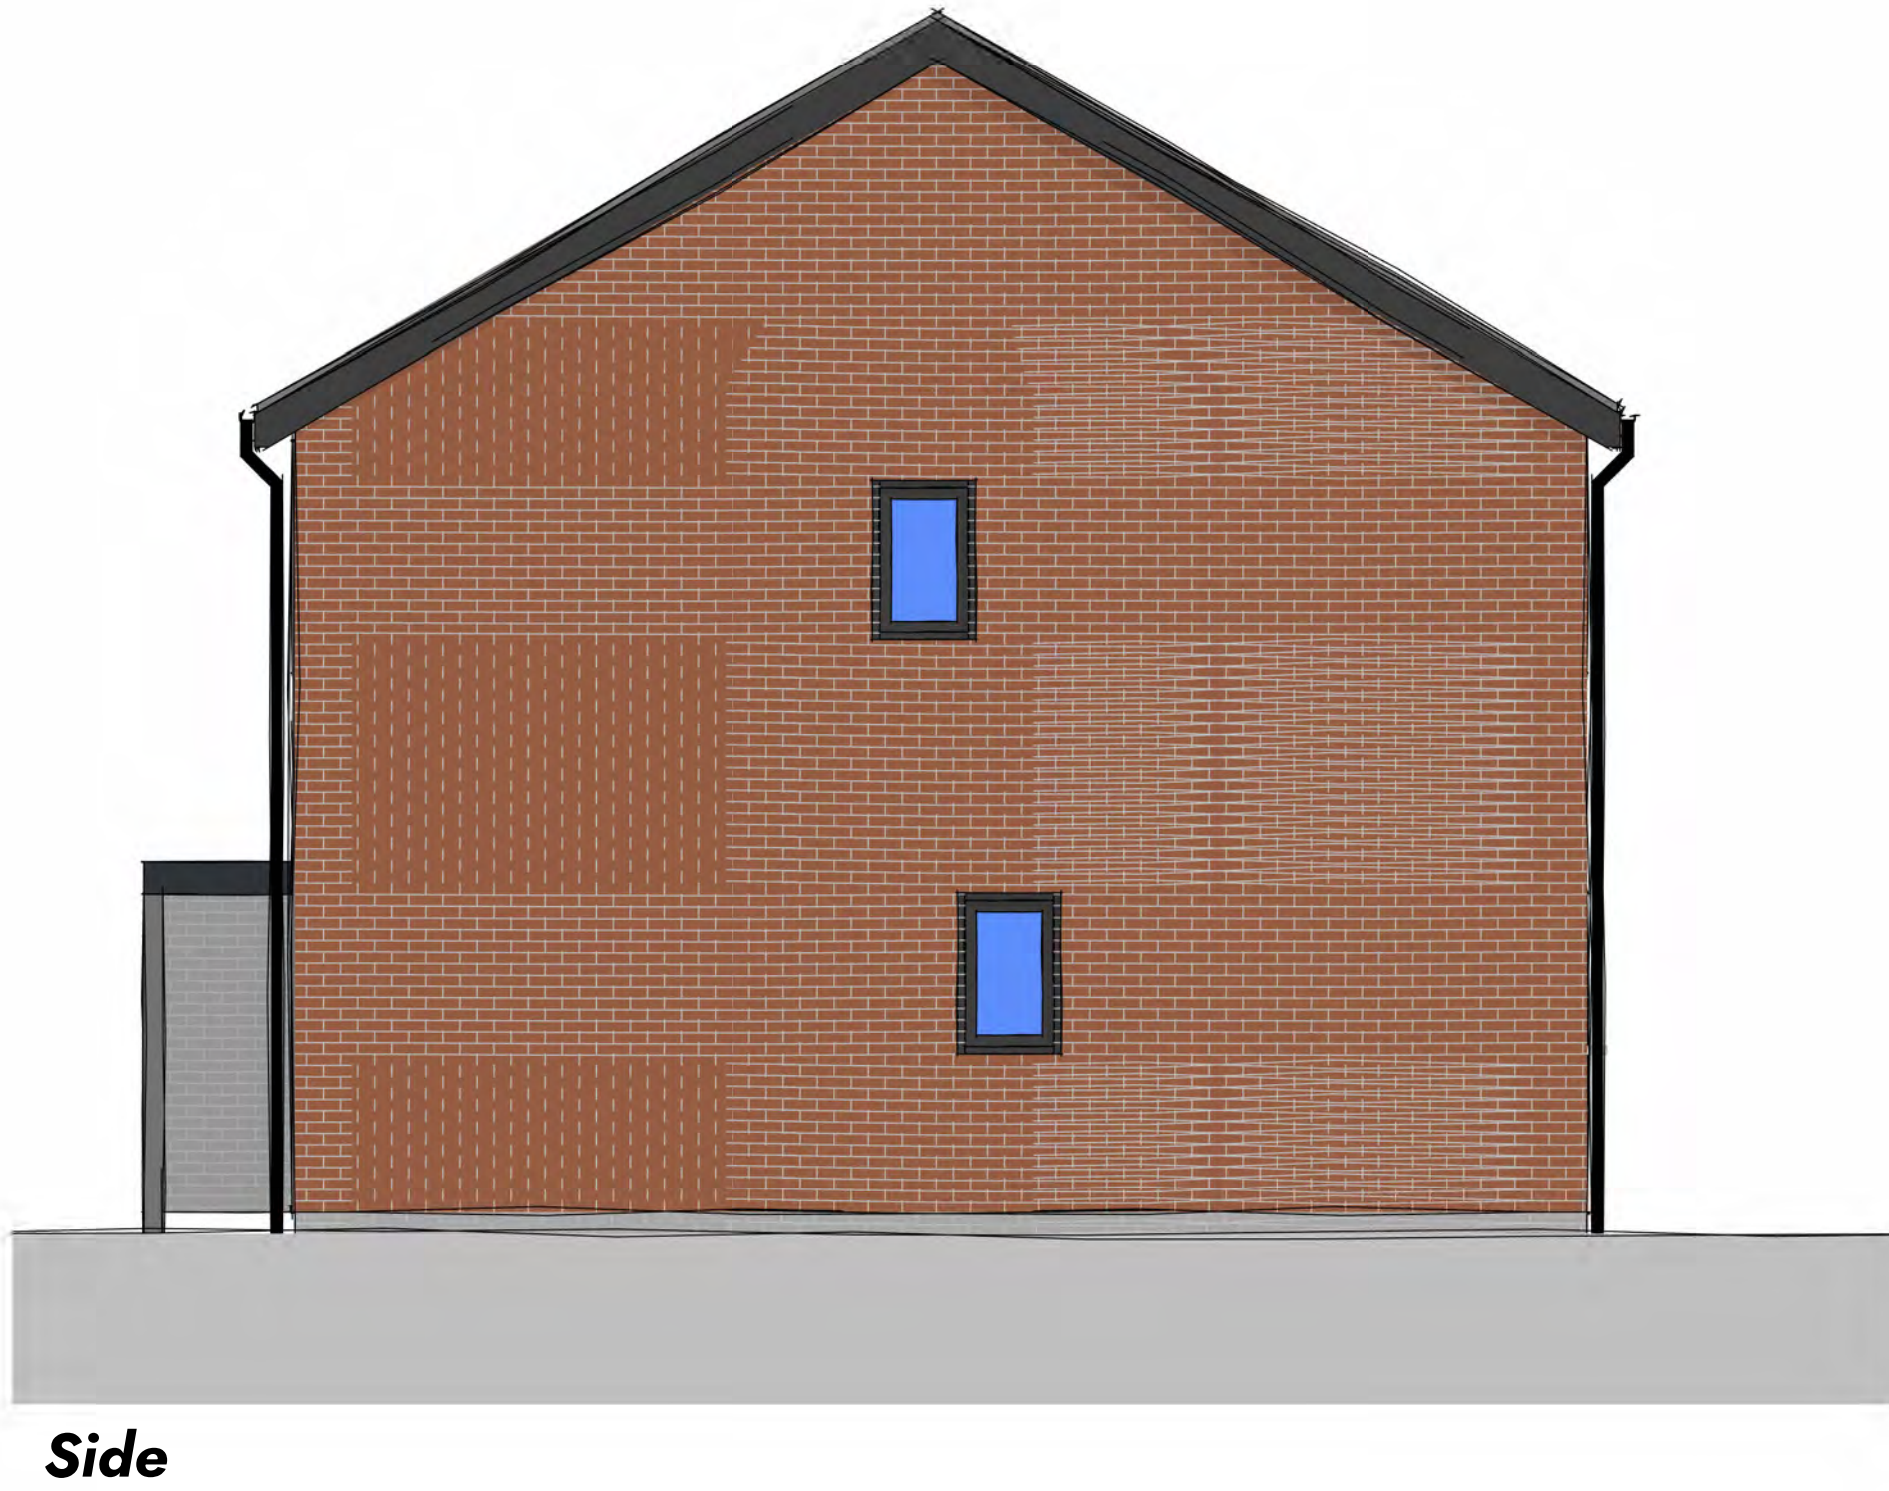

Side

Revision	Description	Drawn	Approved	Date
C	Minor material amendment.	AB	BG	14/05/2026
B	Amendments following ongoing discussions.	AB	BG	13/05/2026
A	Amendment to key to identify entrance brickwork partition between neighbouring plots.	AB	BG	08/05/2026

House Type B1
Queens Park Road, Millom

0m 1m 2m 3m 4m 5m
VISUAL SCALE 1:50 @ A1

This drawing is to be read in conjunction with all related drawings. Dimensions must be checked and verified on site before commencing work or producing shop drawings. The originator must be notified immediately of any discrepancy. This drawing is copyright and remains the property of Architects Plus, and may not be reproduced in any way without written consent from Architects Plus.

Suite 3, Carlyle's Court, St Mary's Gate, Carlisle, Cumbria, CA3 8RY
ap@architectsplus.co.uk
01228 515144

WWW.ARCHITECTSPUS.CO.UK

Registered Office
Suite 3, Carlyle's Court, St Mary's Gate,
Carlisle, Cumbria, CA3 8RY

Company Registration
Architects Plus (UK) Limited
Registered in England no. 4221140

Drawing			House Type B1		Status PL - Planning	
Project Queens Park Road, Millom		Client name Thomas Armstrong Construction		RIBA stage 3 - Spatial Coordination		
Date 20/03/2026	Drawn by AB	Scale @ A1 1 : 50	Drawing number 25034 - PL024C		Revision C	