
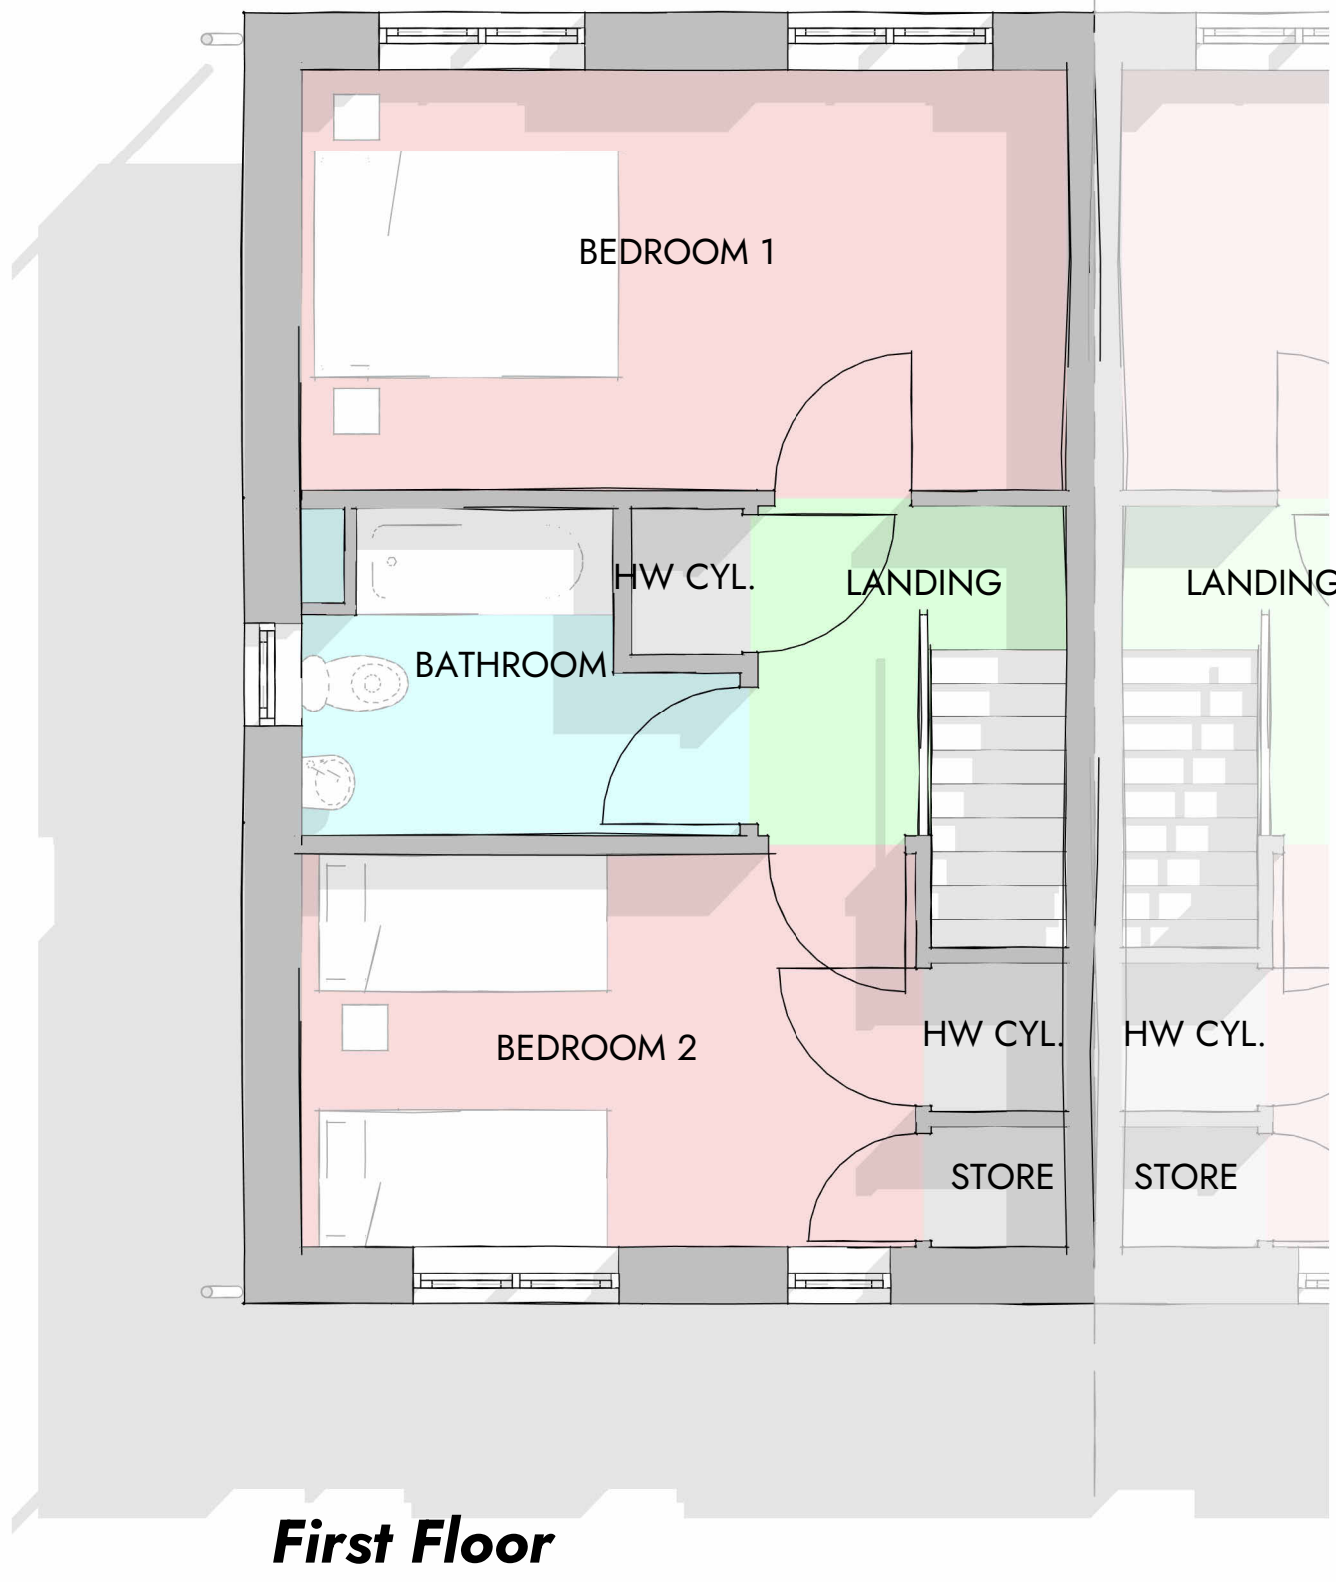
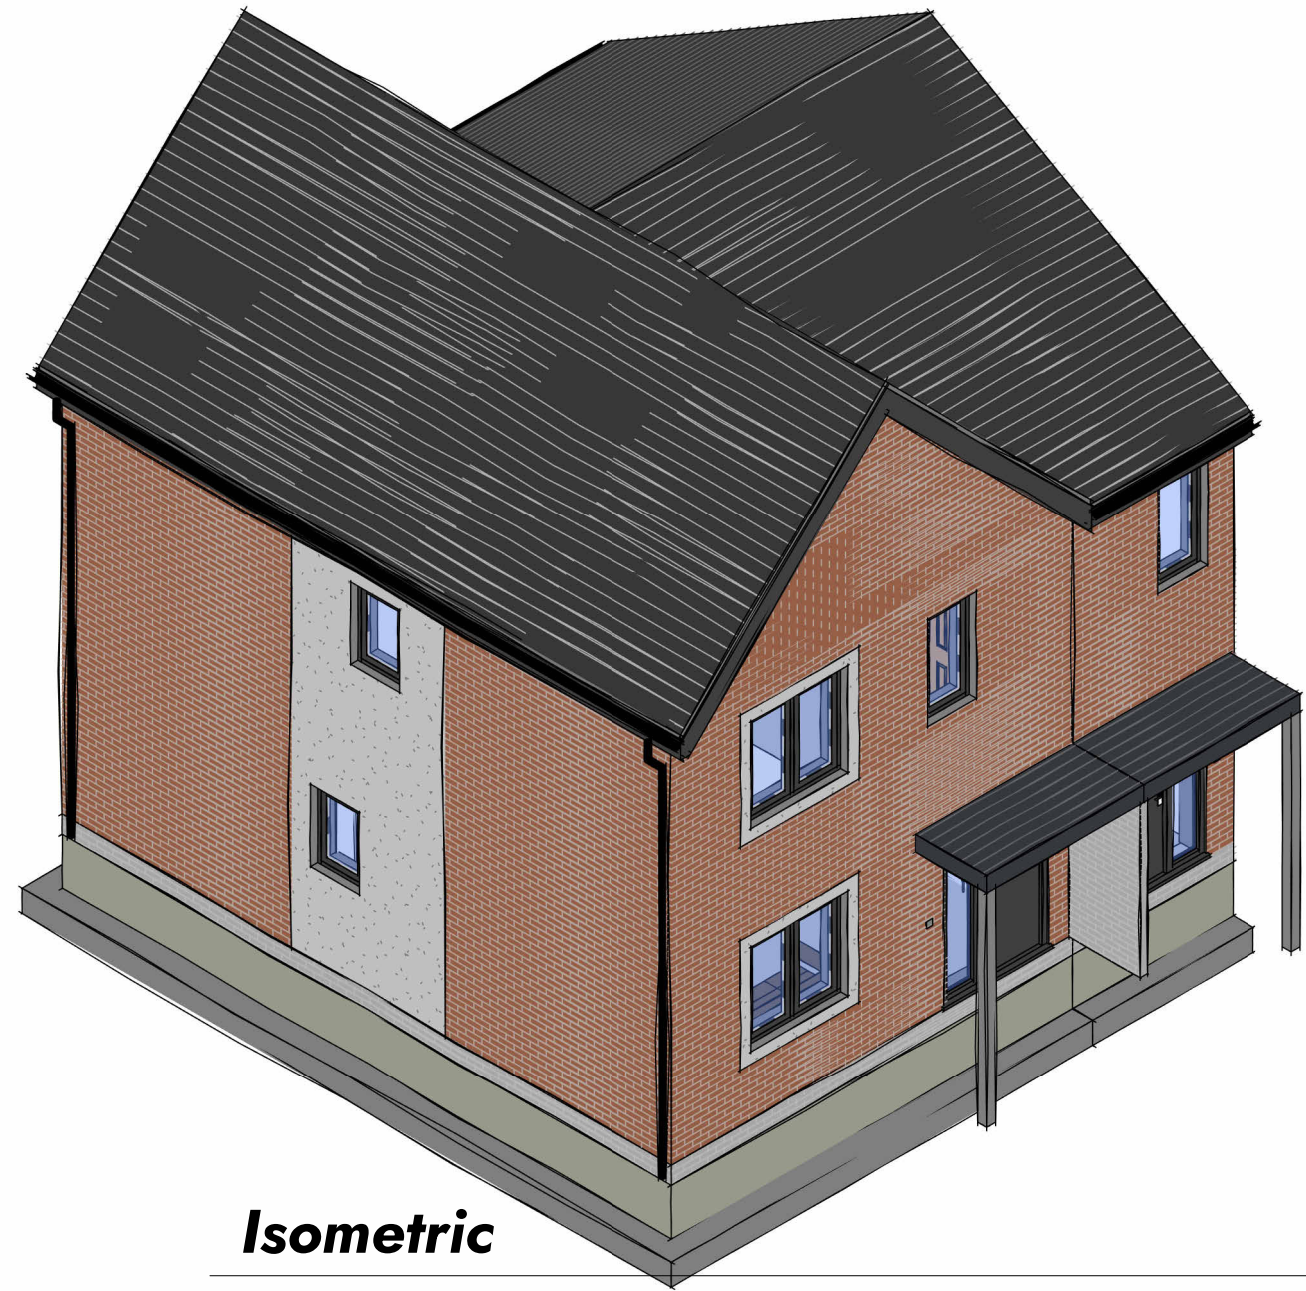


- Walls**
Red multi brickwork generally to external walls.
- Doors / Windows**
Dark Grey uPVC framed / panelled with clear / obscured glazed units where applicable.
- Roof**
Dark Grey precast roof tile.
- Rainwater goods**
Black uPVC deepflow gutters with round downpipes.
- Feature**
Light Grey render panels and window surrounds where applicable.
- Neighbouring partition to entrances**
Light grey brickwork.

Materials

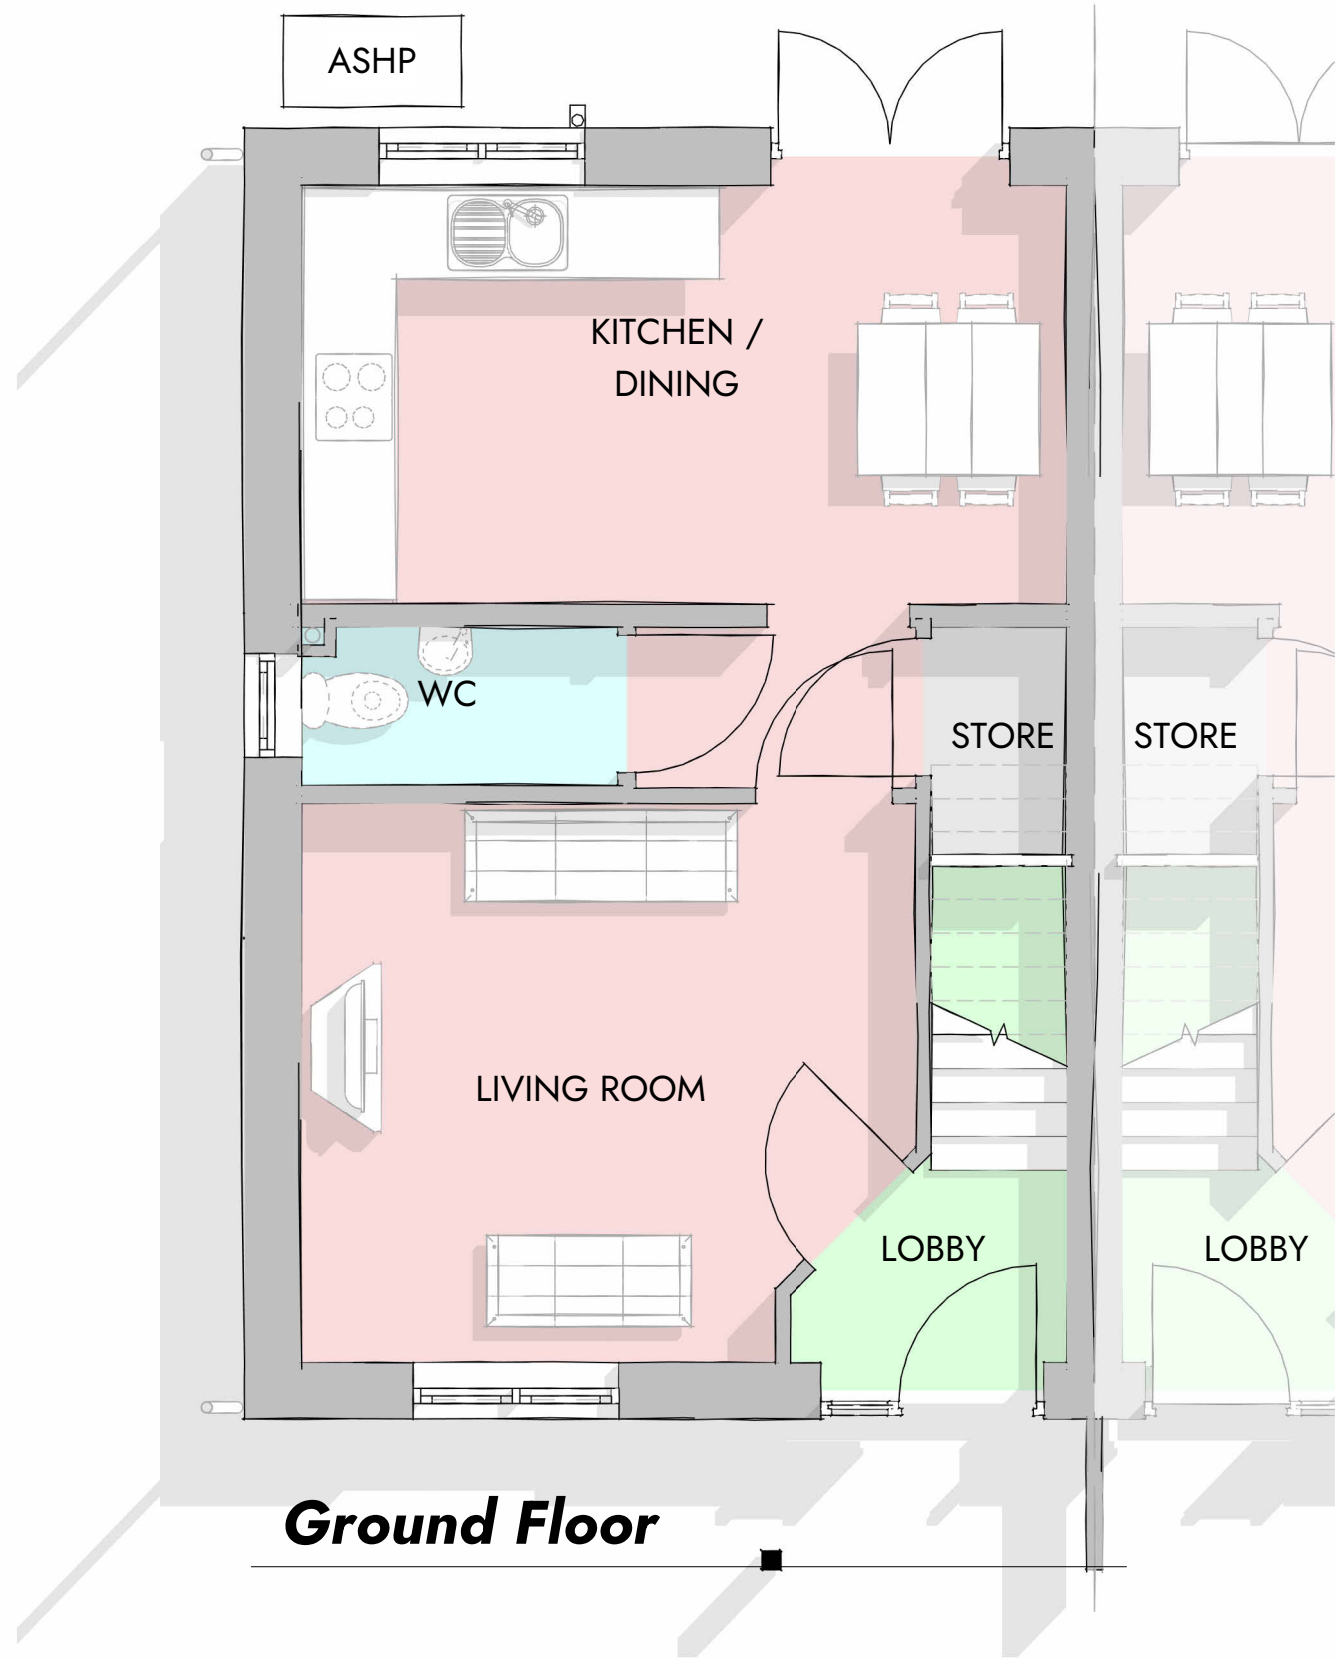

House Type B2 Handed
Queens Park Road, Millom

0m 1m 2m 3m 4m 5m
VISUAL SCALE 1:50 @ A1

This drawing is to be read in conjunction with all related drawings. Dimensions must be checked and verified on site before commencing work or producing shop drawings. The originator must be notified immediately of any discrepancy. This drawing is copyright and remains the property of Architects Plus, and may not be reproduced in any way without written consent from Architects Plus.

Suite 3, Carlyle's Court, St Mary's Gate, Carlisle, Cumbria, CA3 8RY | ap@architectsplus.co.uk | 01228 515144

WWW.ARCHITECTSPUS.CO.UK

Registered Office
Suite 3, Carlyle's Court, St Mary's Gate,
Carlisle, Cumbria, CA3 8RY

Company Registration
Architects Plus (UK) Limited
Registered in England no. 4221140

Drawing		House Type B2 Handed		PL - Planning	
Project	Queens Park Road, Millom	Client name	Thomas Armstrong Construction	RIBA stage	3 - Spatial Coordination
Date	30/07/2026	Drawn by	AB	Scale @ A1	1 : 50
		Drawing number	25034 - PL029A		Revision
				A	