


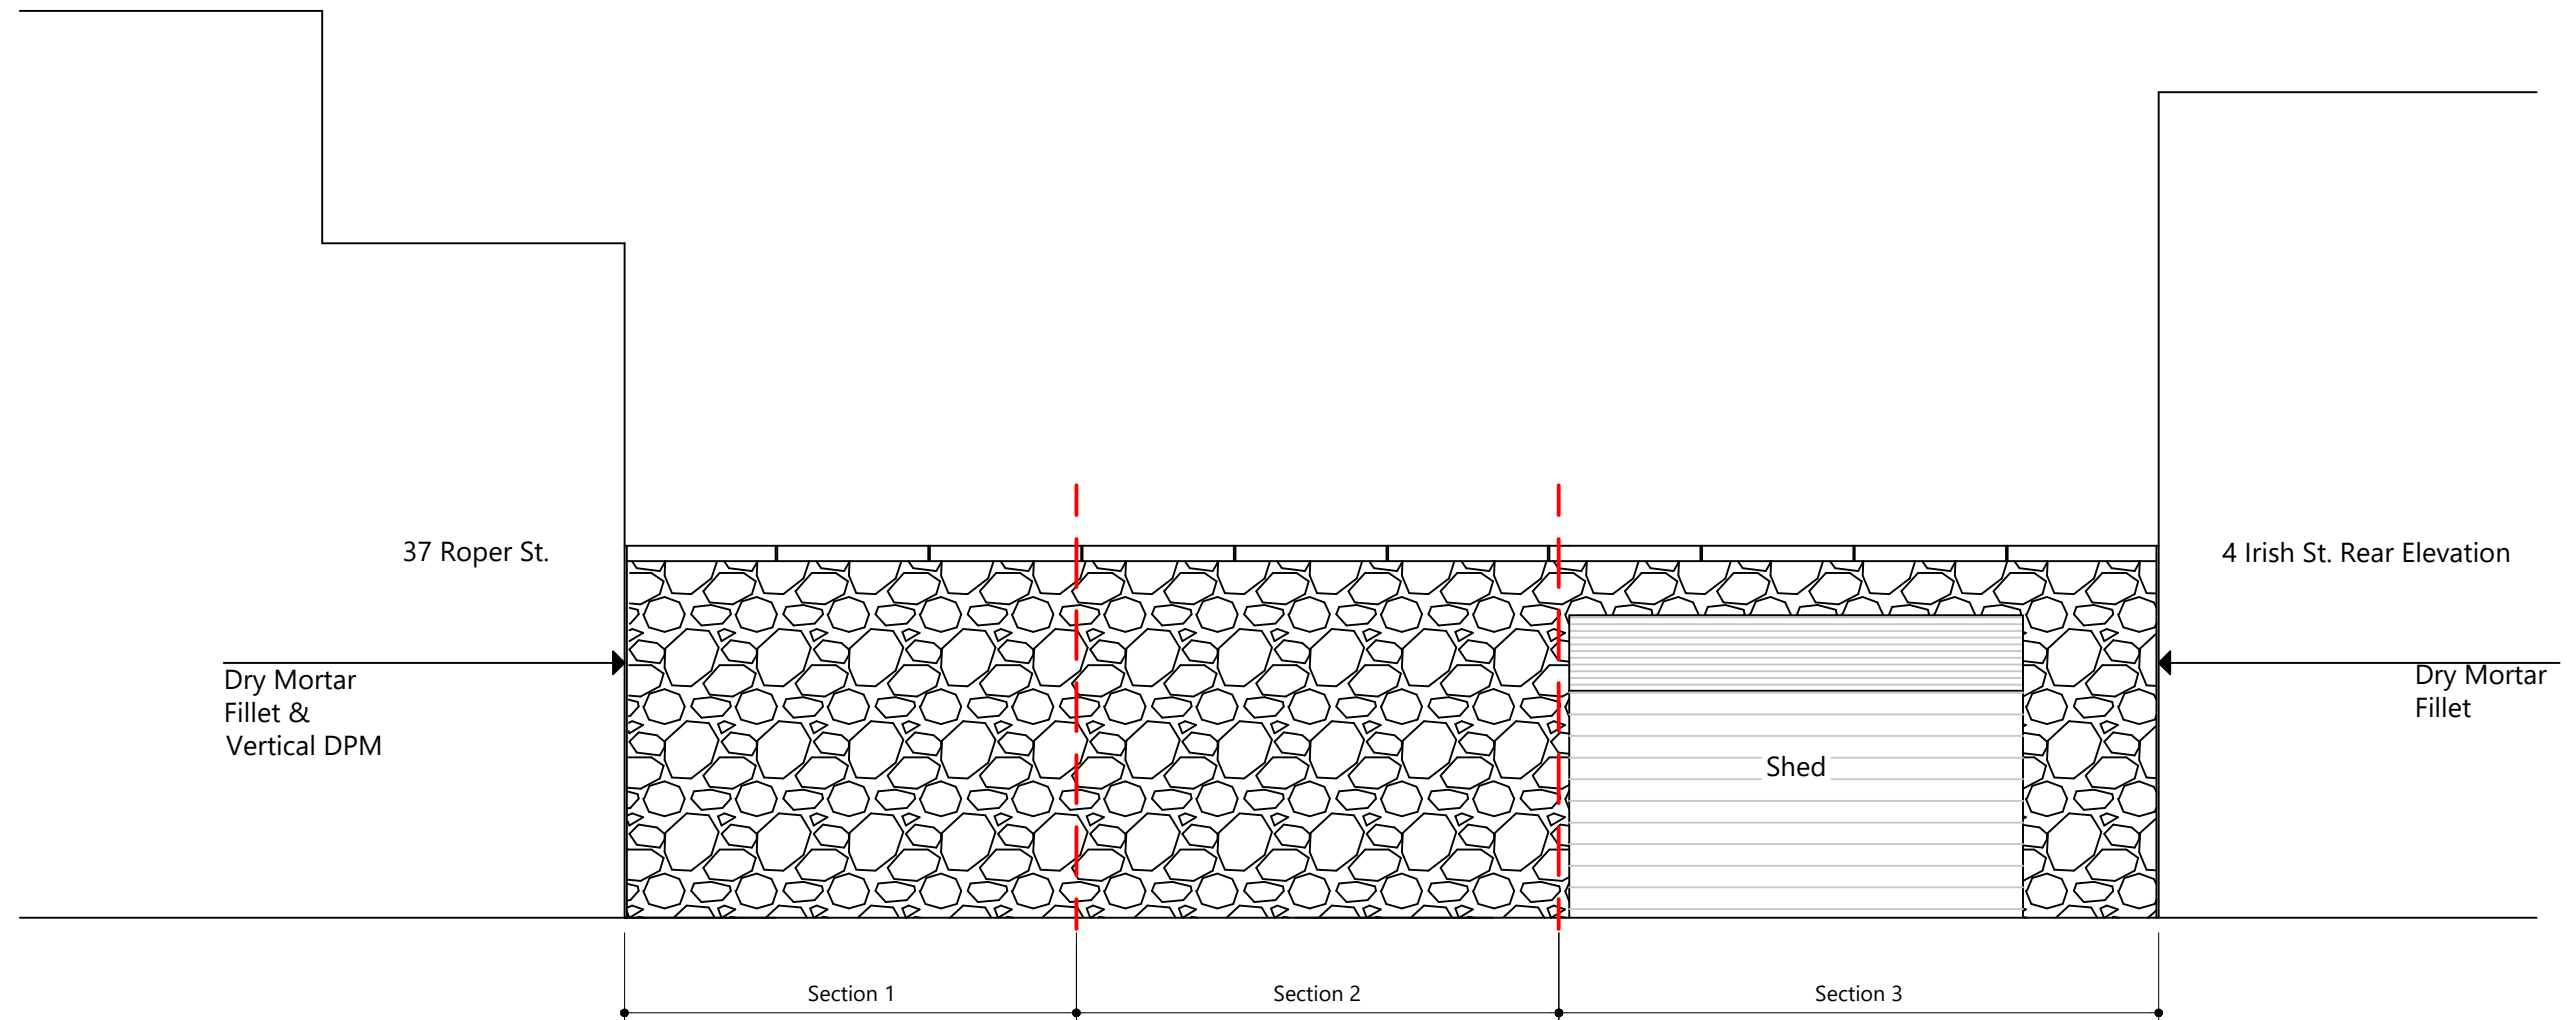

38 Roper Street - Proposed

Client: HOME GROUP
 Project: 38 ROPER STREET
 Drawing: PROPOSED BOUNDARY WALL
 Job Ref: 4111-09-21 Drawing No: 02 Rev: B
 Scale: 1:50 @A3 Drawn: DS Checked: JC Date: MAR 22

