

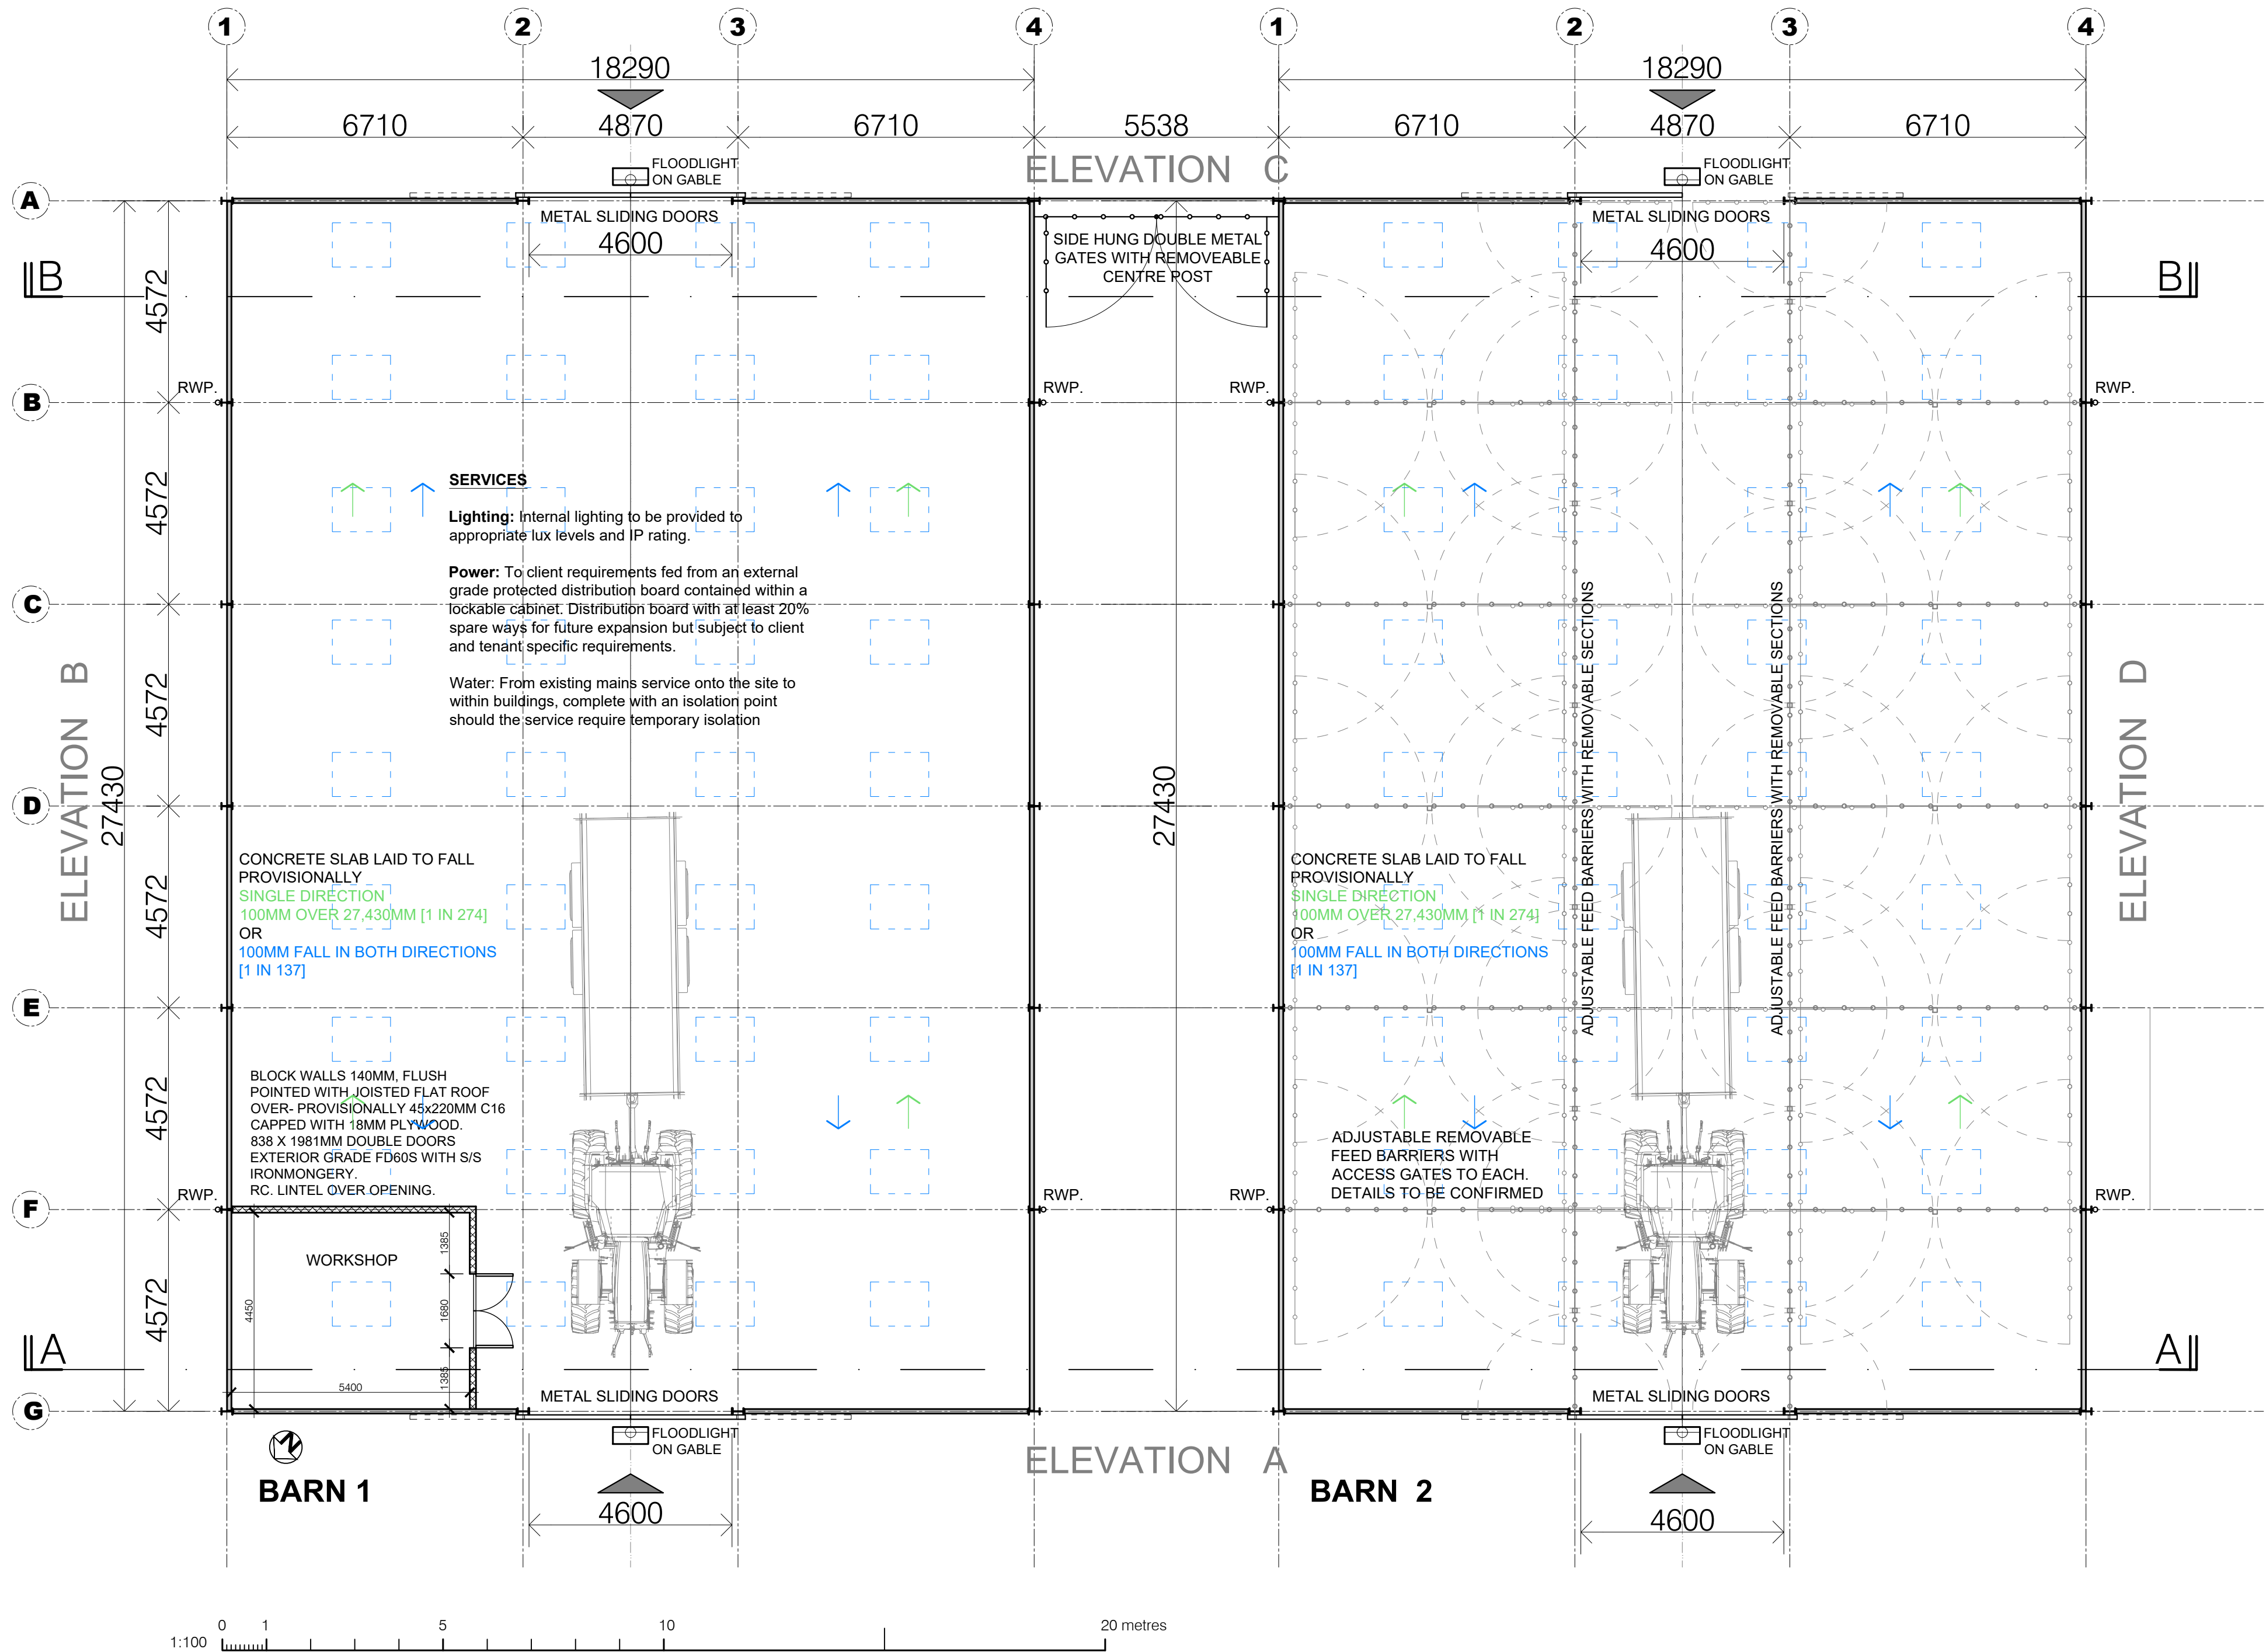
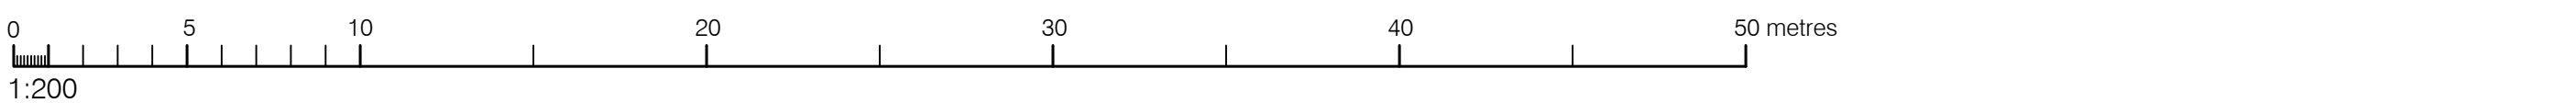
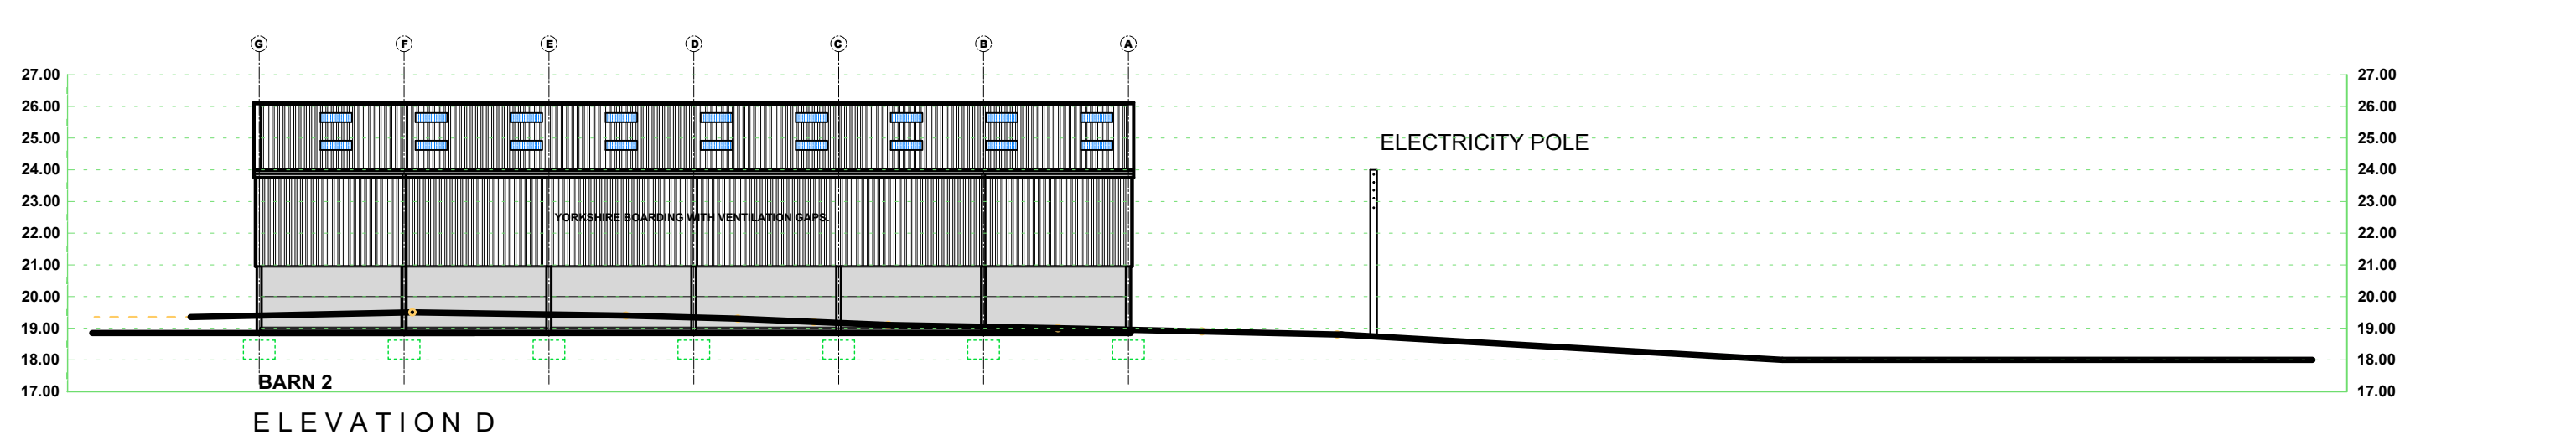
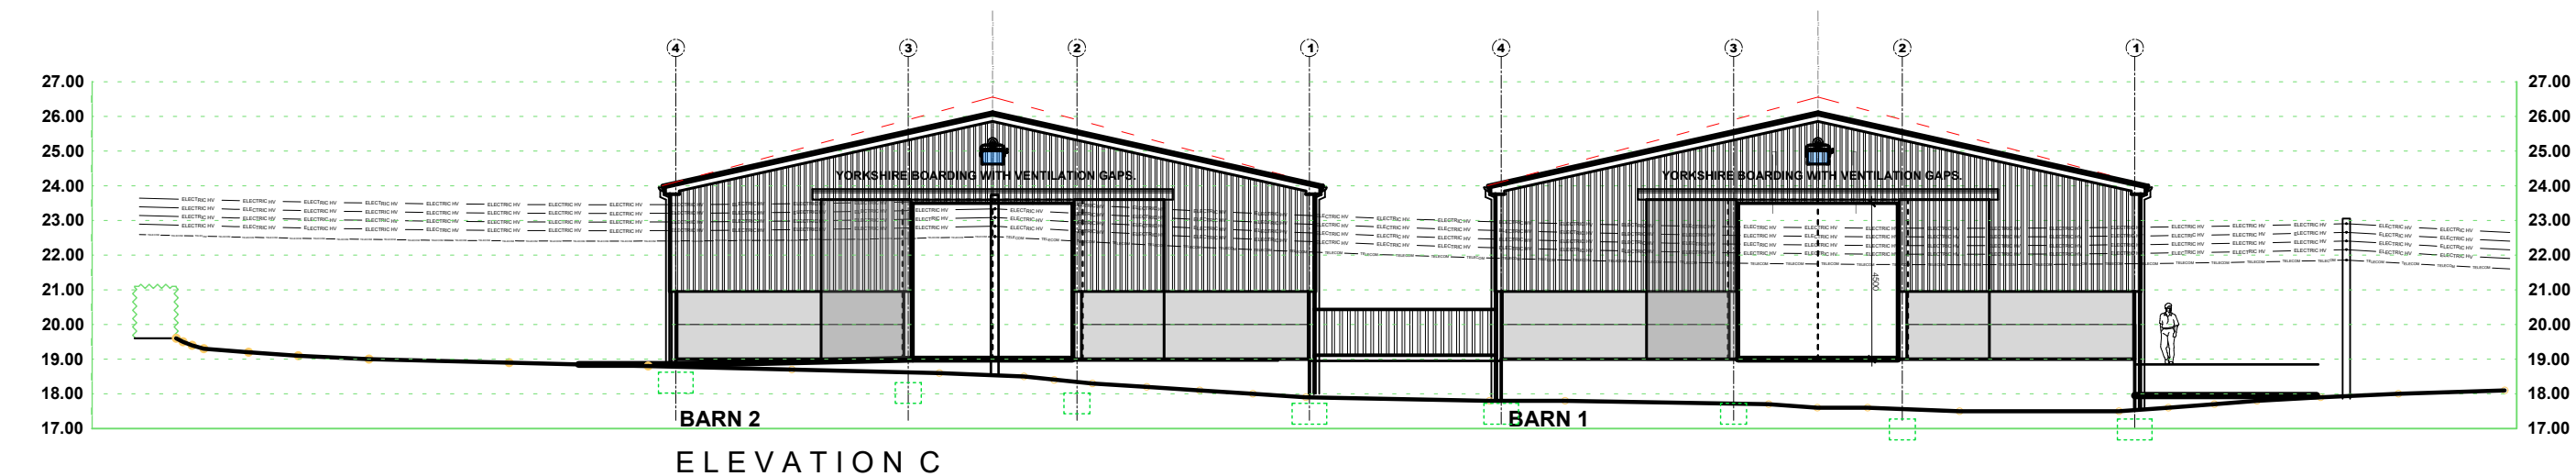
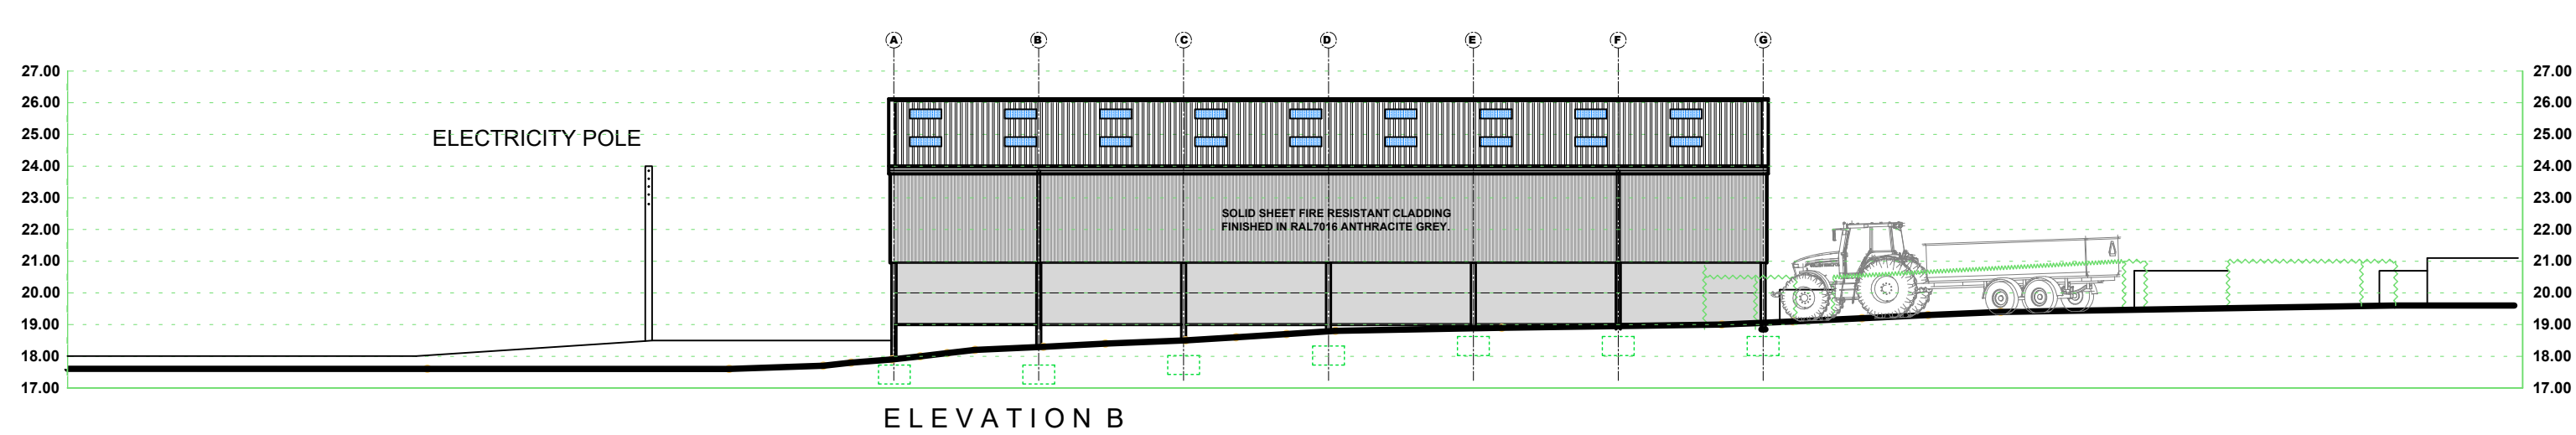


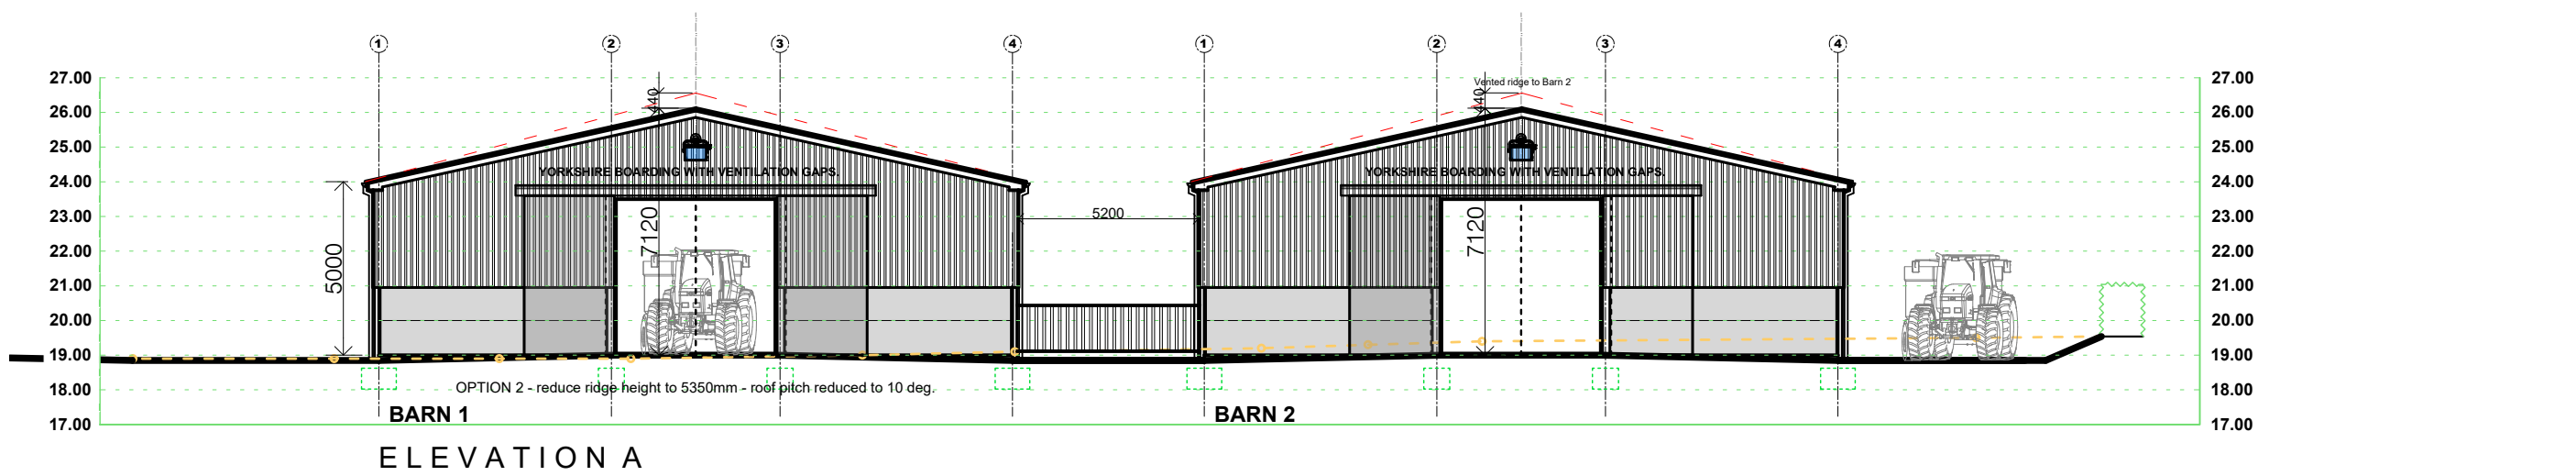

AMENDMENTS		DATE
A	Cross-section removed - see 484_05 and general update.	14.10.25
	Ramps from Barns reconfigured, central concrete yard shown level and barrier to S/E end added.	15.10.25
	Concrete yard between Barn 2 and S/W boundary omitted.	
	Notes on concrete slabs laid to fall added.	02.12.25
	Notes on feed rails updated following client feedback.	
	Gates indicated at end of central yard.	
	Elevations labelled A, B, C and D.	02.02.26
	Roof pitches reduced from 15 degrees to 12.5 degrees.	03.08.26
	Solid fire resistant cladding added to Elevation B (Barn 1).	03.08.26

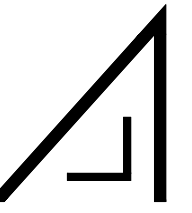

// MCIAT
ALLAN ALEXANDER
CHARTERED ARCHITECTURAL TECHNOLOGIST, LLP.
T // 01461 700078 M // 07768 323 226
E // allan@allanalexander.co.uk
No.14 The Green, Eastriggs, Annan, DG12 6NH

R H Irving Construction Ltd
Hylton House
Borders Business Park
Longtown, Carlisle CA6 5TD

Proposed farmhouse and various
works at
New House Farm, Holmrook,
Drigg CA19 1XG

PROPOSED BARNs - PLANS AND ELEVATIONS

STATUS // **DRAFT 03.08.26**

DATE // 12.10.25

DRAWING NO. // 484 - 04

REV // A

SIZE. // A1

SCALE // 1:100, 1:200

Registered member of the
Chartered Institute of Architectural Technologists
Member no. M011602