
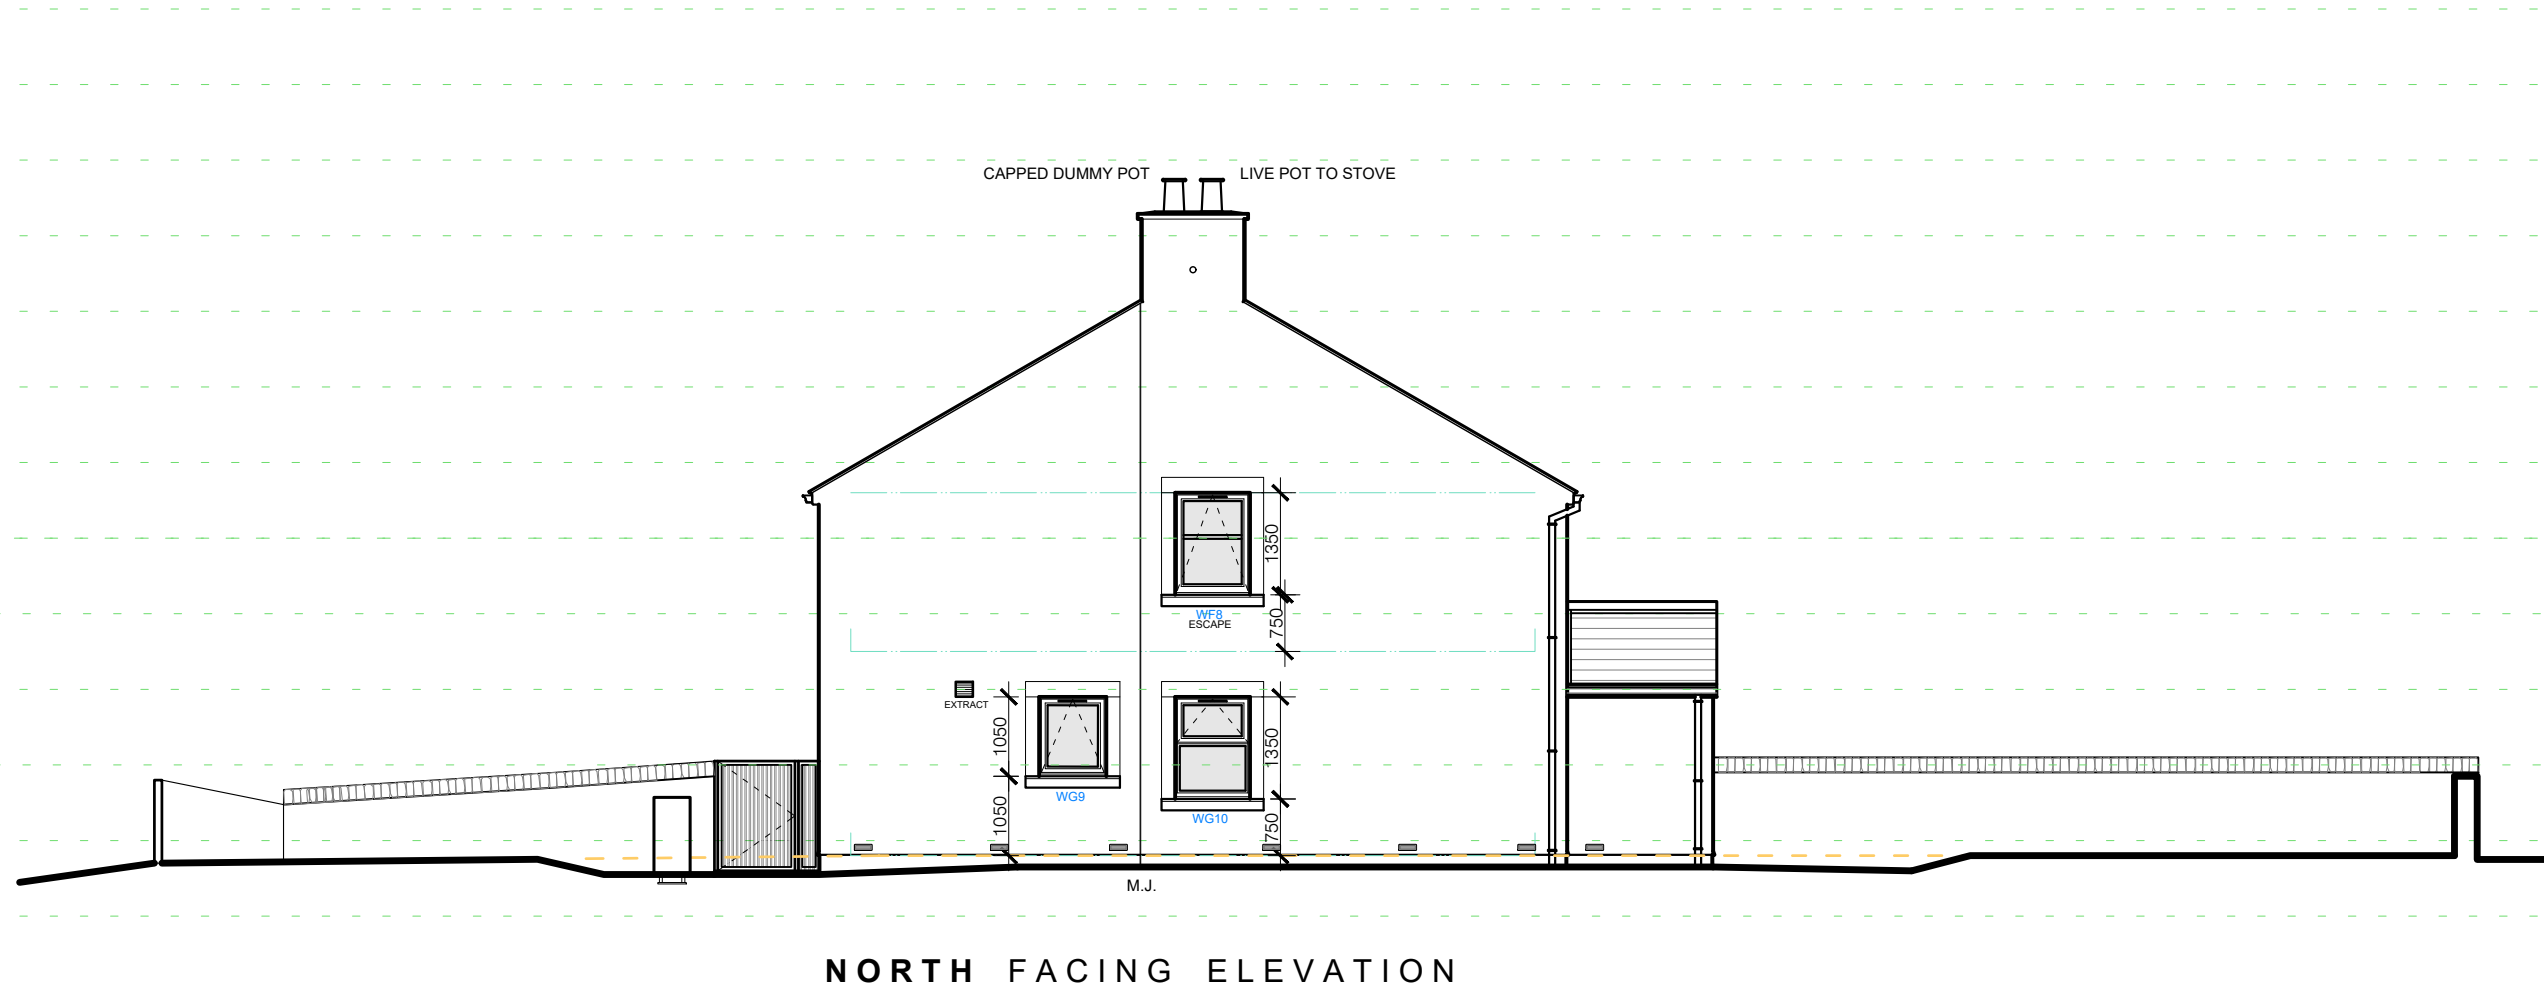
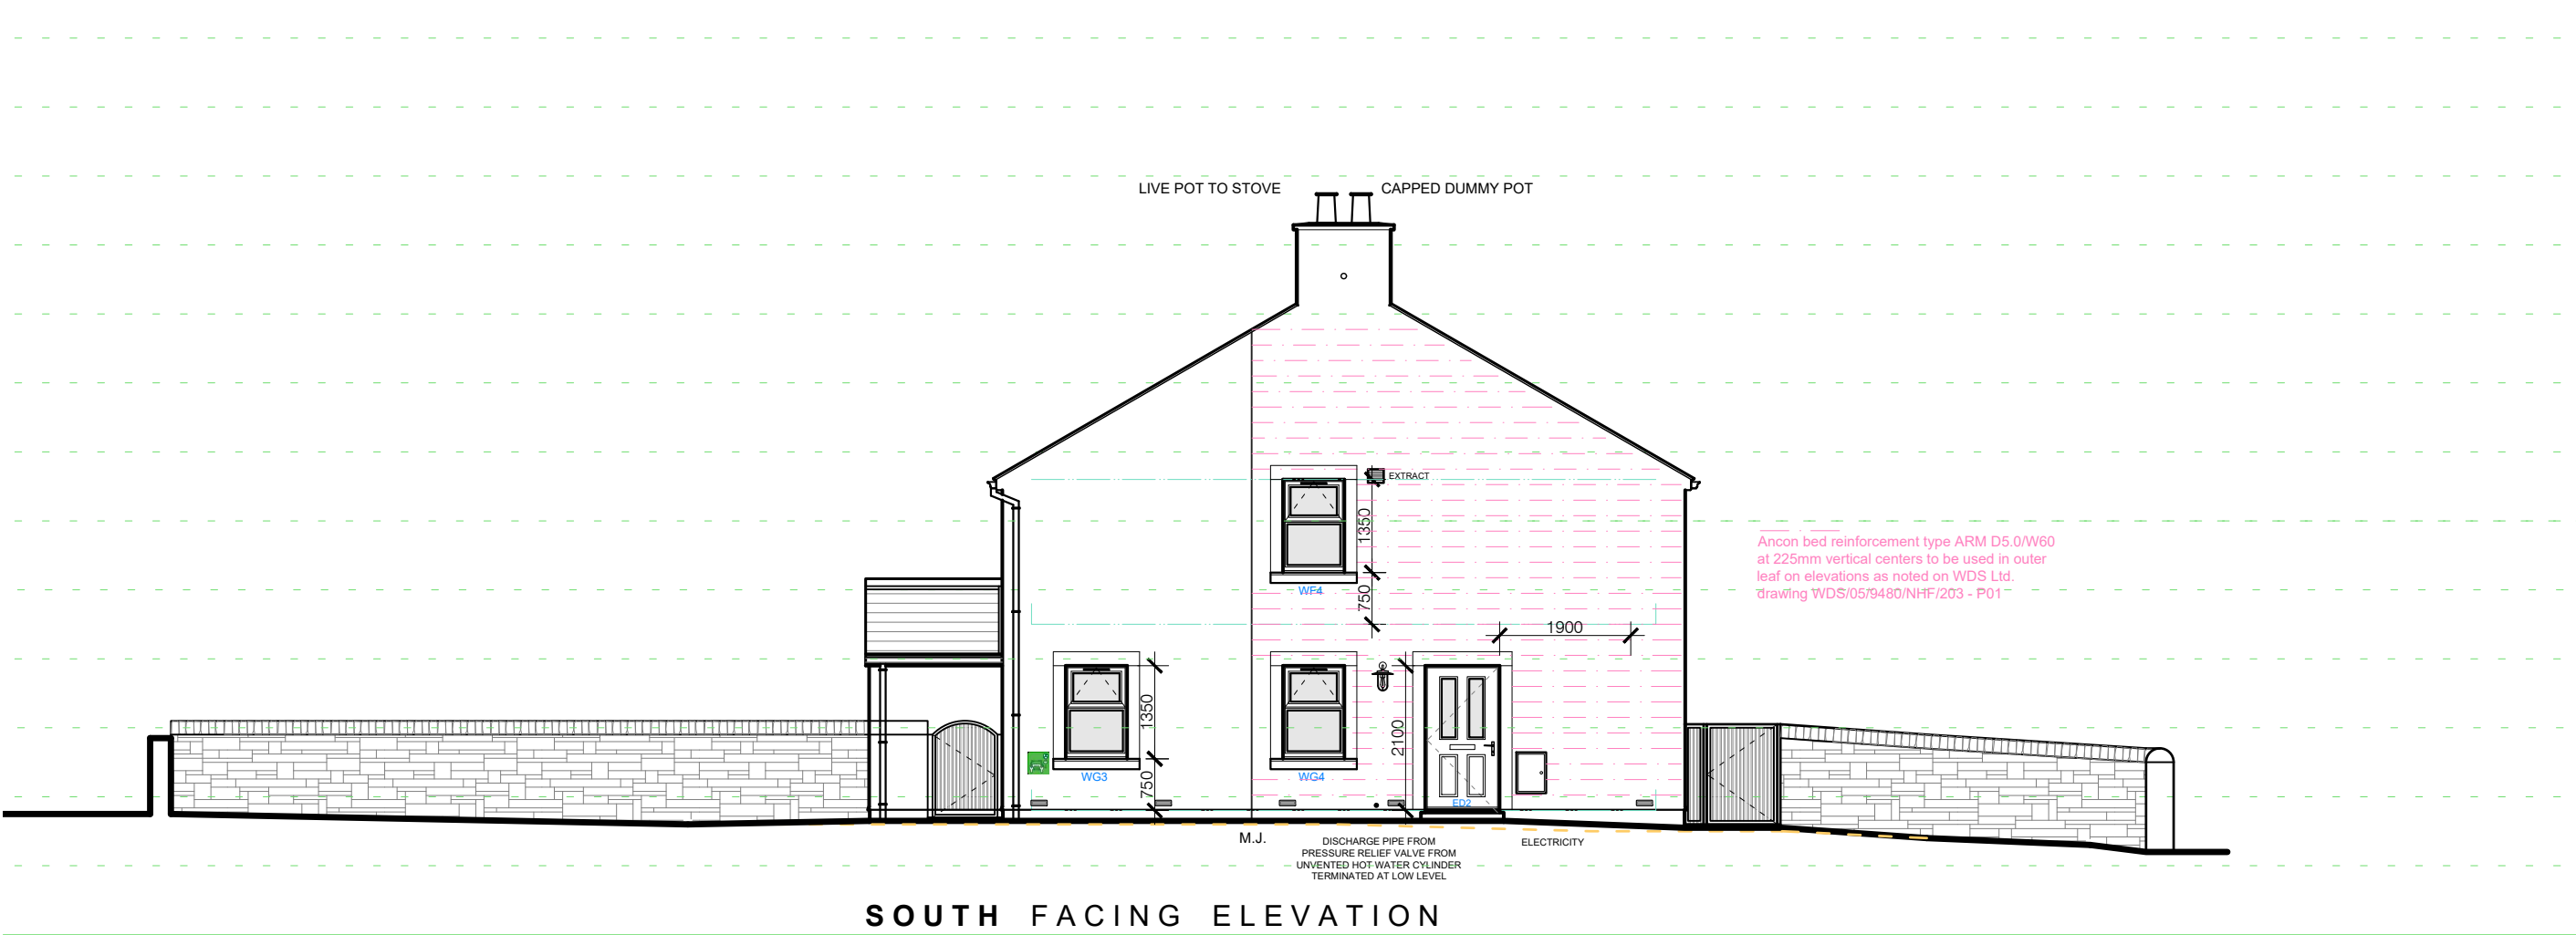


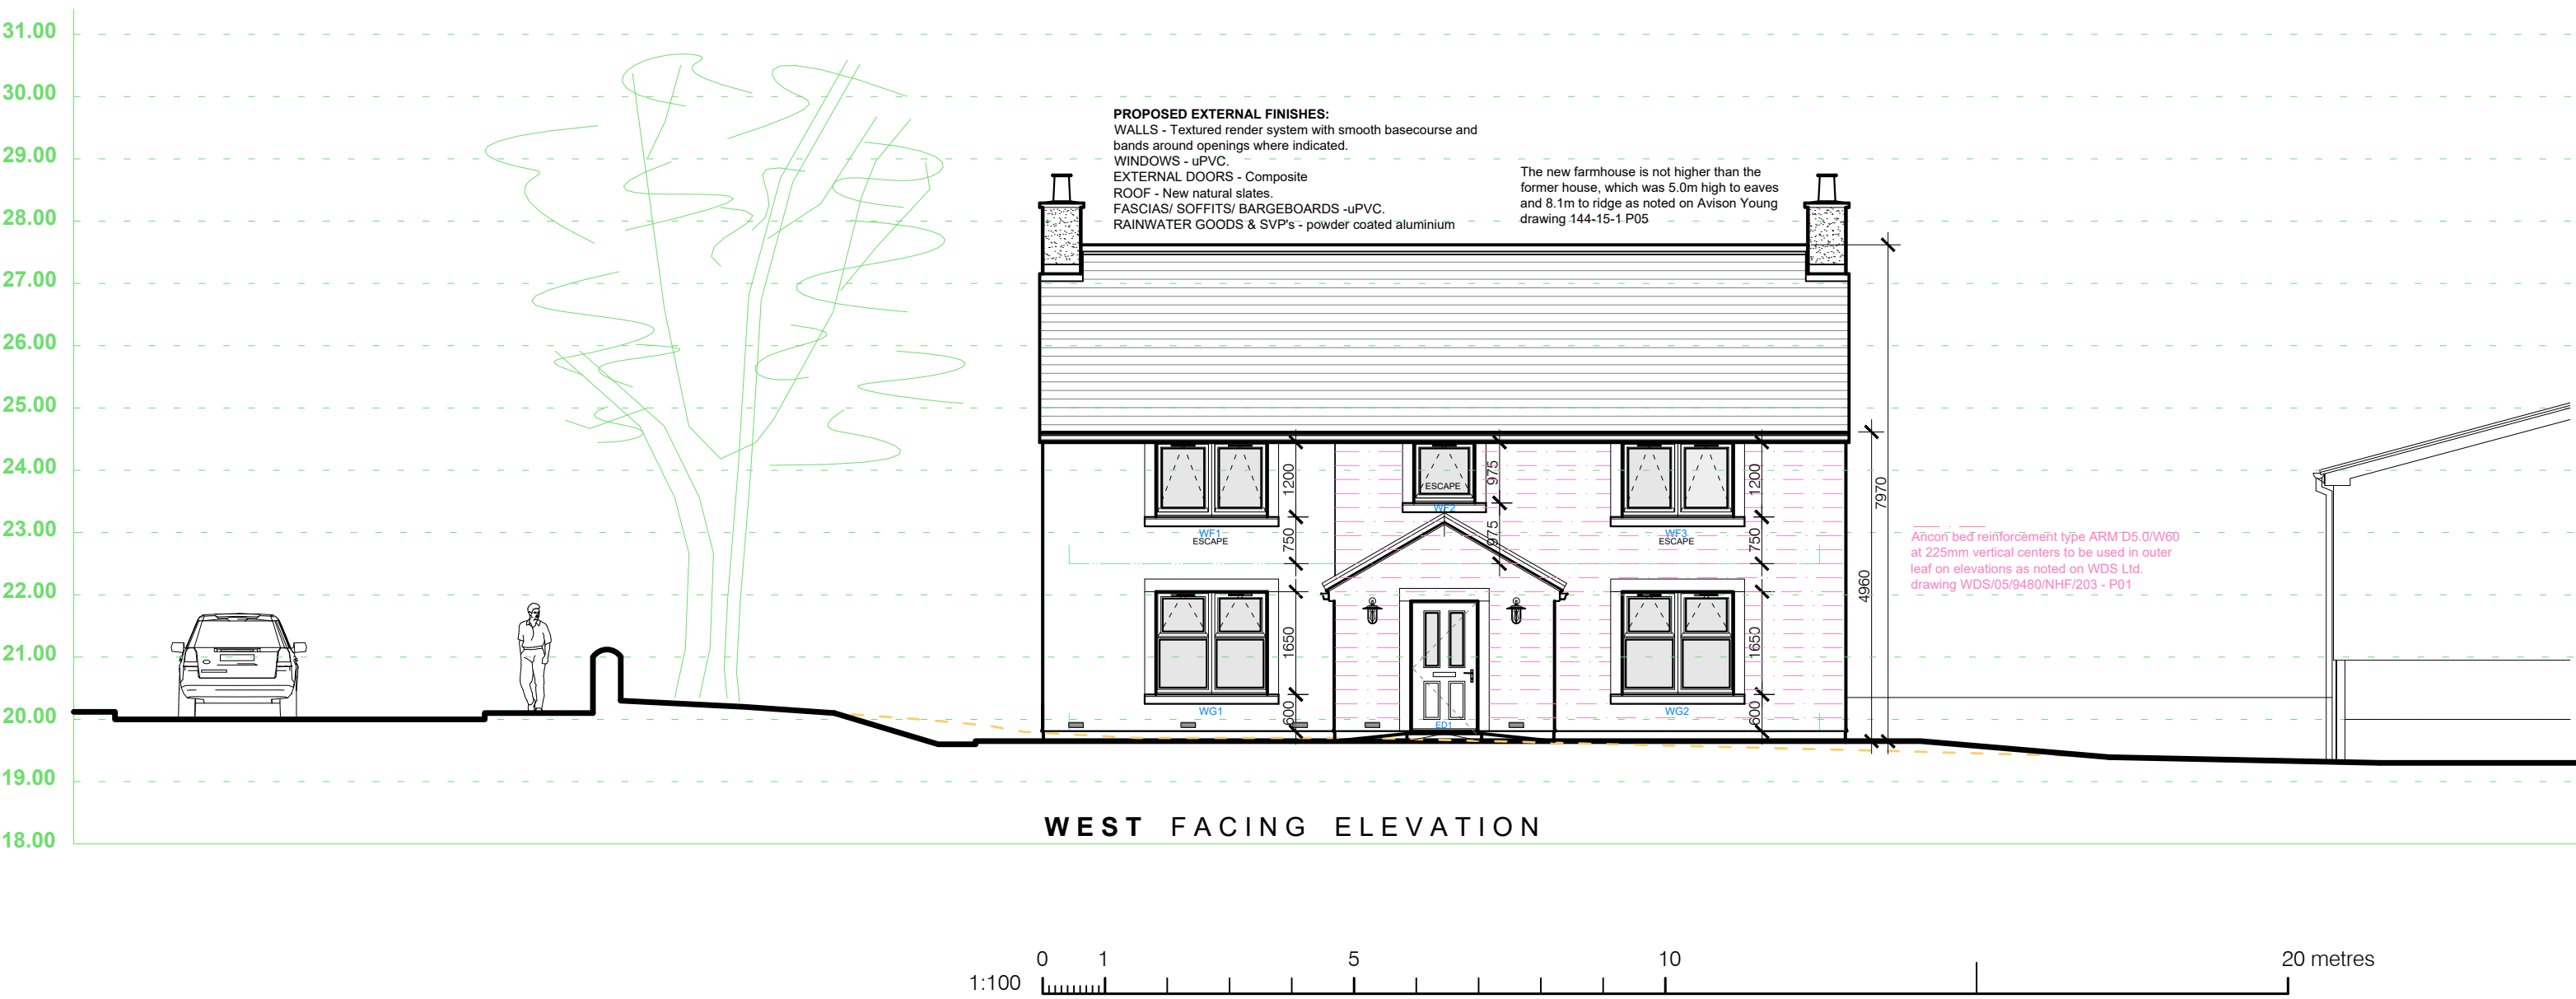

AMENDMENTS	DATE

// MCIAT

ALLAN ALEXANDER
CHARTERED ARCHITECTURAL TECHNOLOGIST, LLP.
T // 01461 700078 M // 07768 323 226
E // allan@allanalexander.co.uk
No.14 The Green, Eastriggs, Annan, DG12 6NH

R H Irving Construction Ltd Hylton House Borders Business Park Longtown, Carlisle CA6 5TD	Proposed new farmhouse at New House Farm, Holmrook, Drigg CA19 1XG
--	--

PROPOSED FARMHOUSE - ELEVATIONS	
STATUS // PLANNING	DATE // 14.03.26
DRAWING NO. // 484 - 102	REV // 0
SIZE. // A1	SCALE // 1: 100

Registered member of the
Chartered Institute of Architectural Technologists
Member no. M011602