


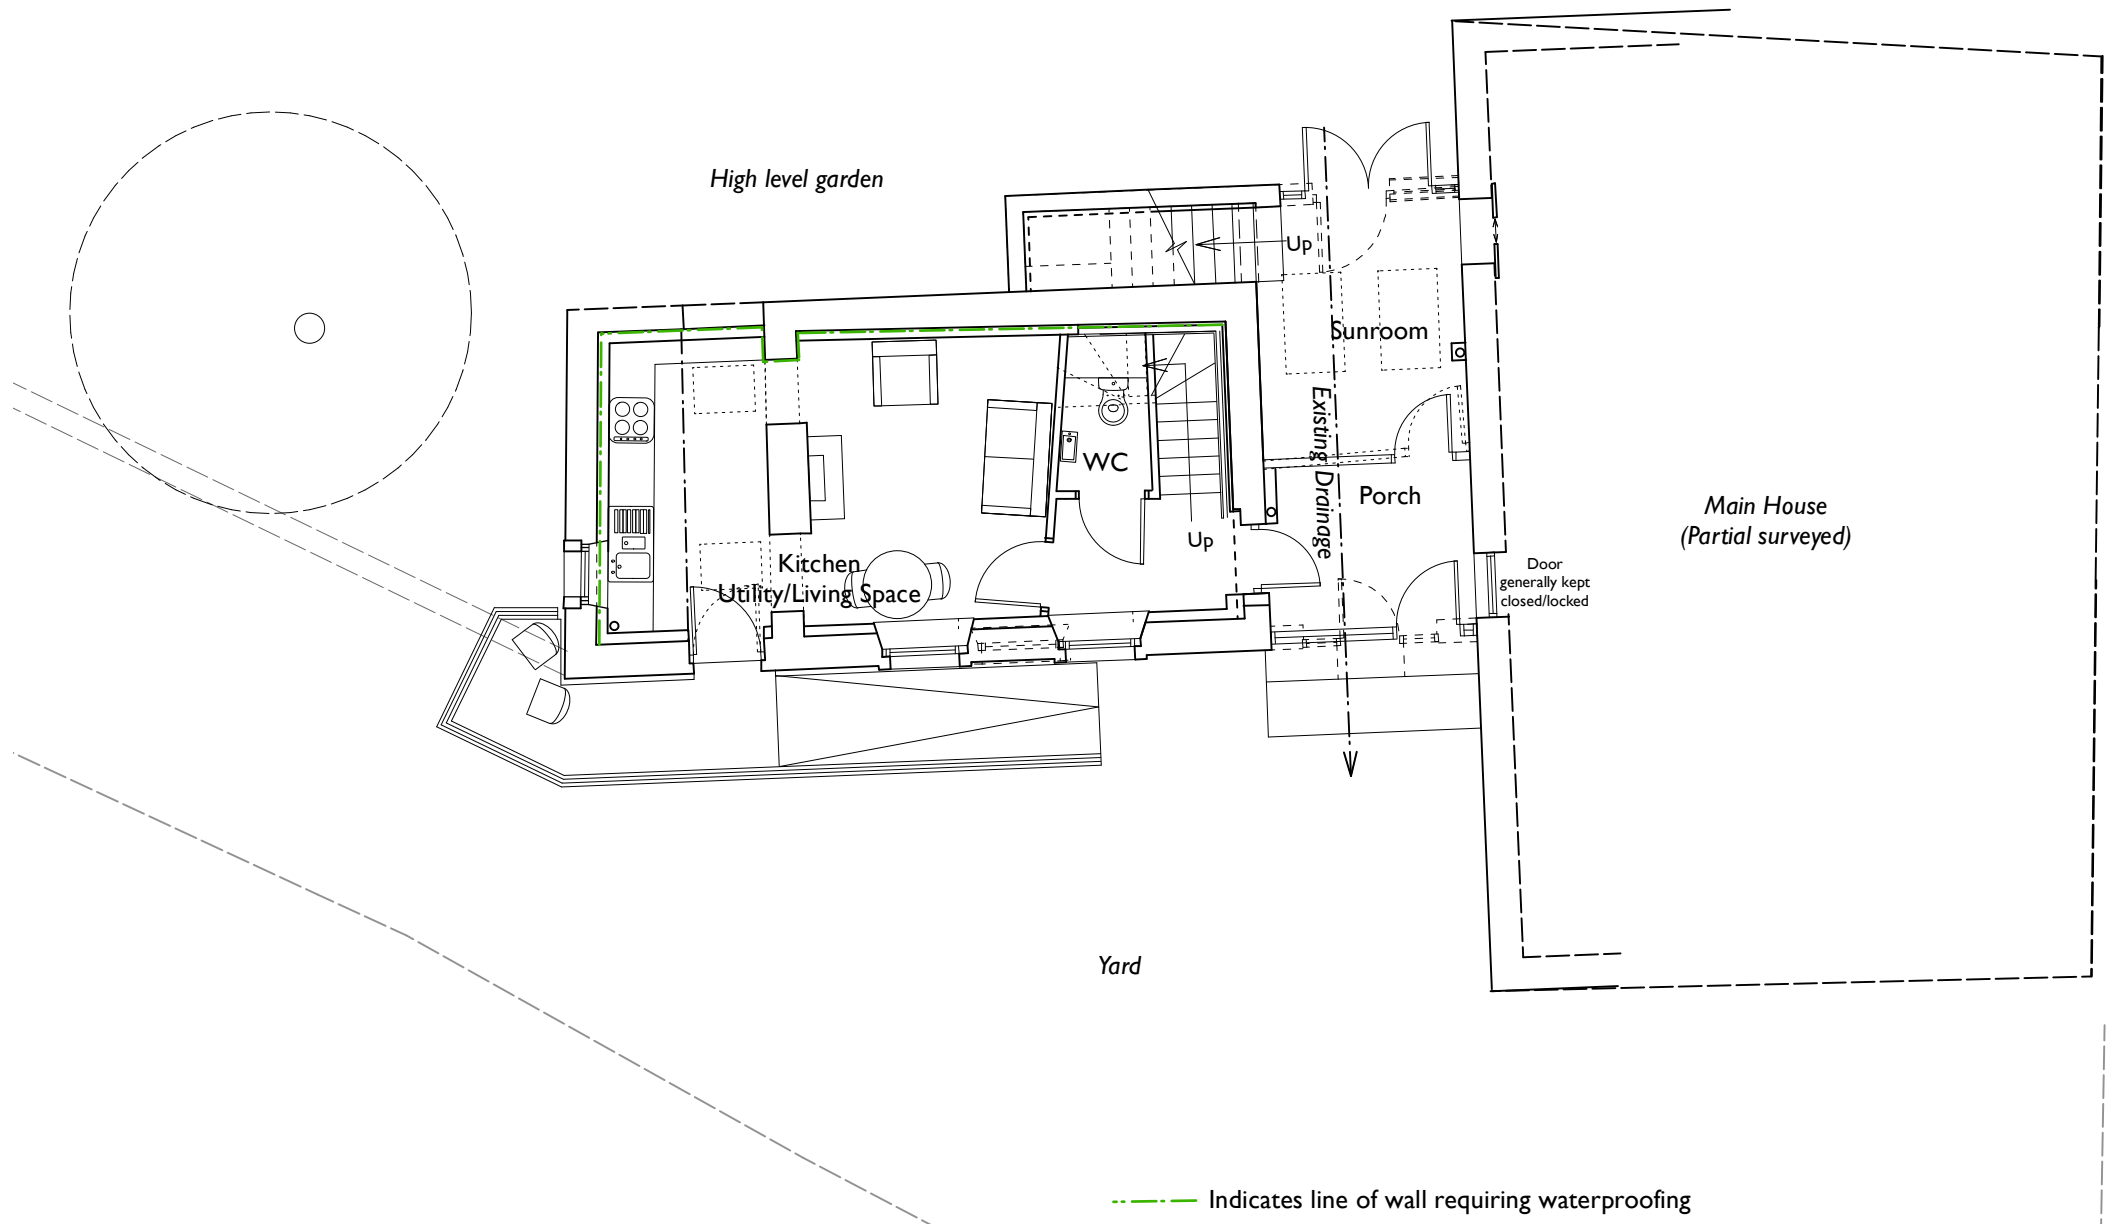

PROPOSED GROUND FLOOR PLAN

Mr B & Ms A Hargreaves
 Refurbishment and Extension, Ghyll Farm, Egremont
**5606 - ID Waterproofing Extract to approved
 ground floor plan**

02/05/24 (1:100 @ A4)

**DAY
CUMMINS**