

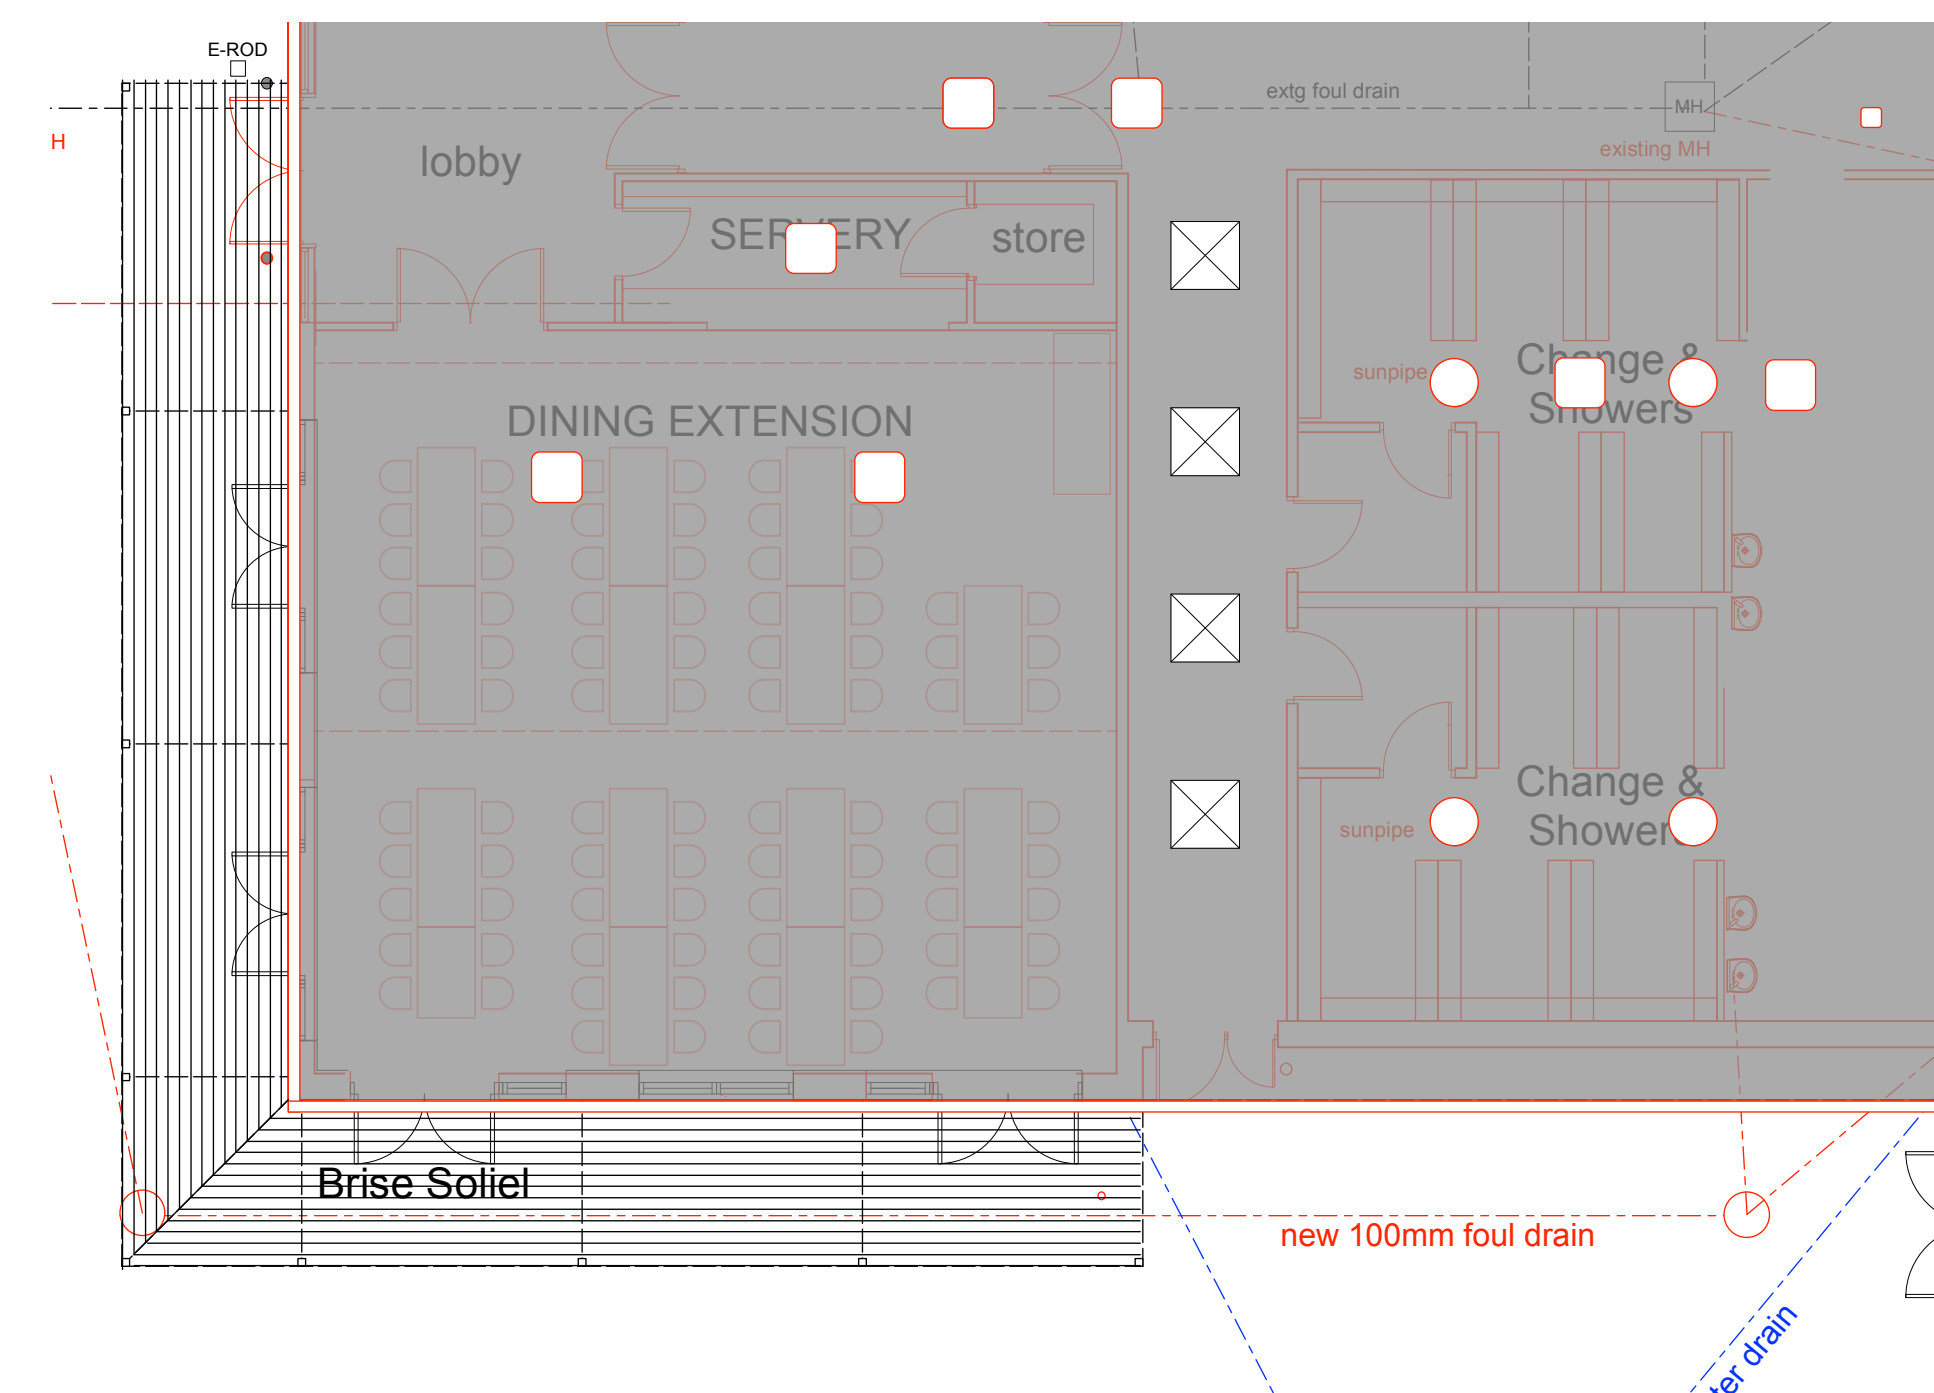
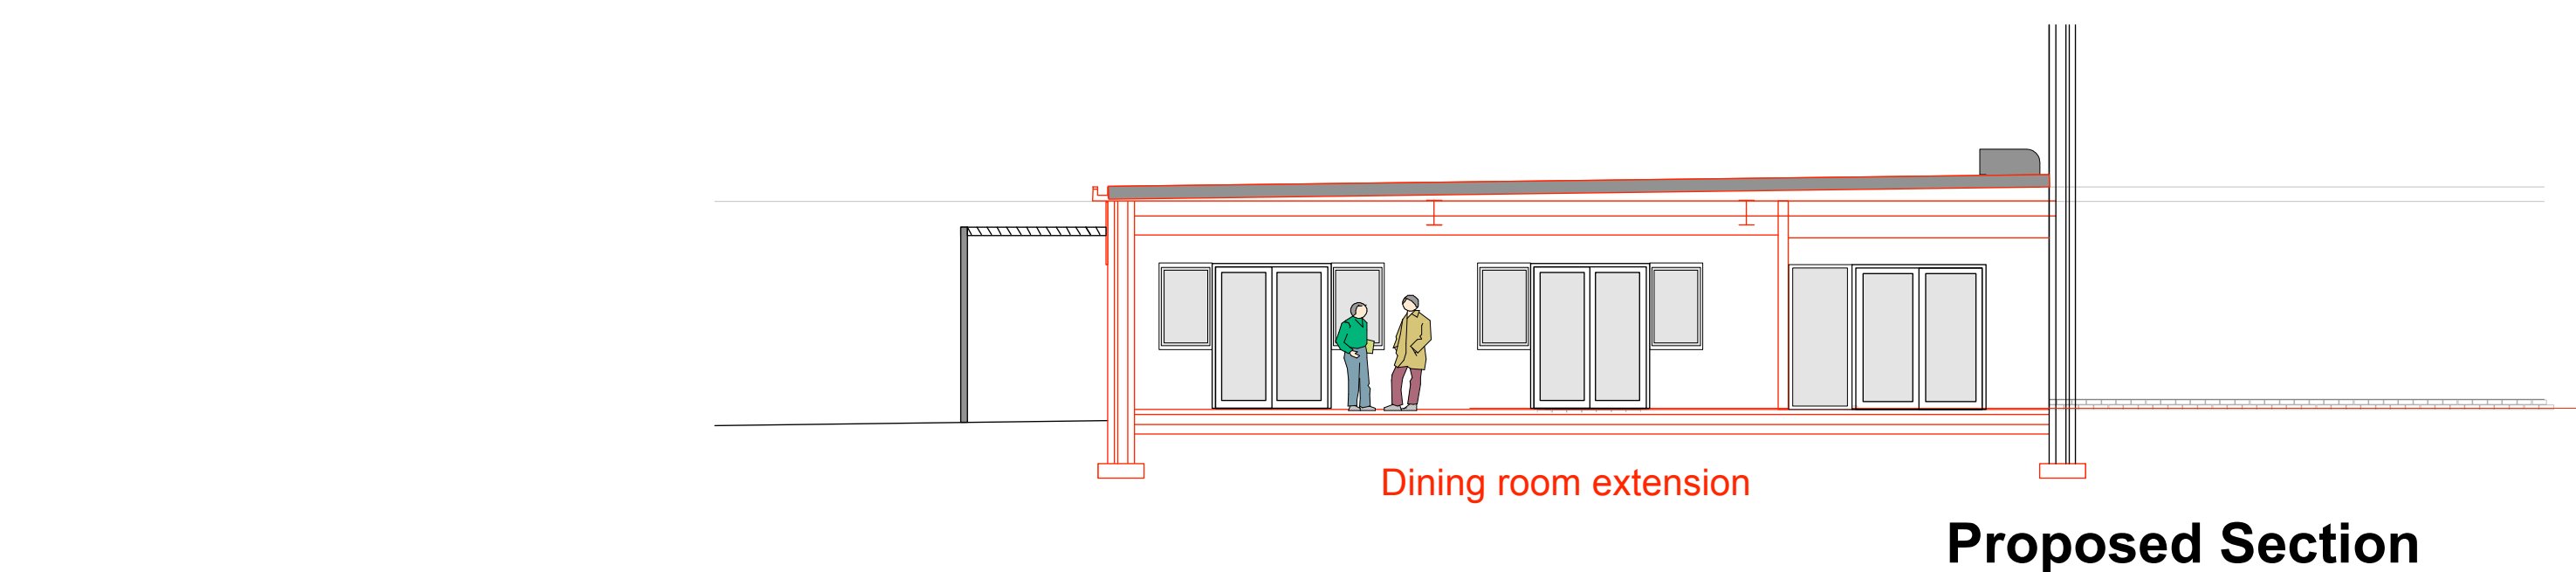


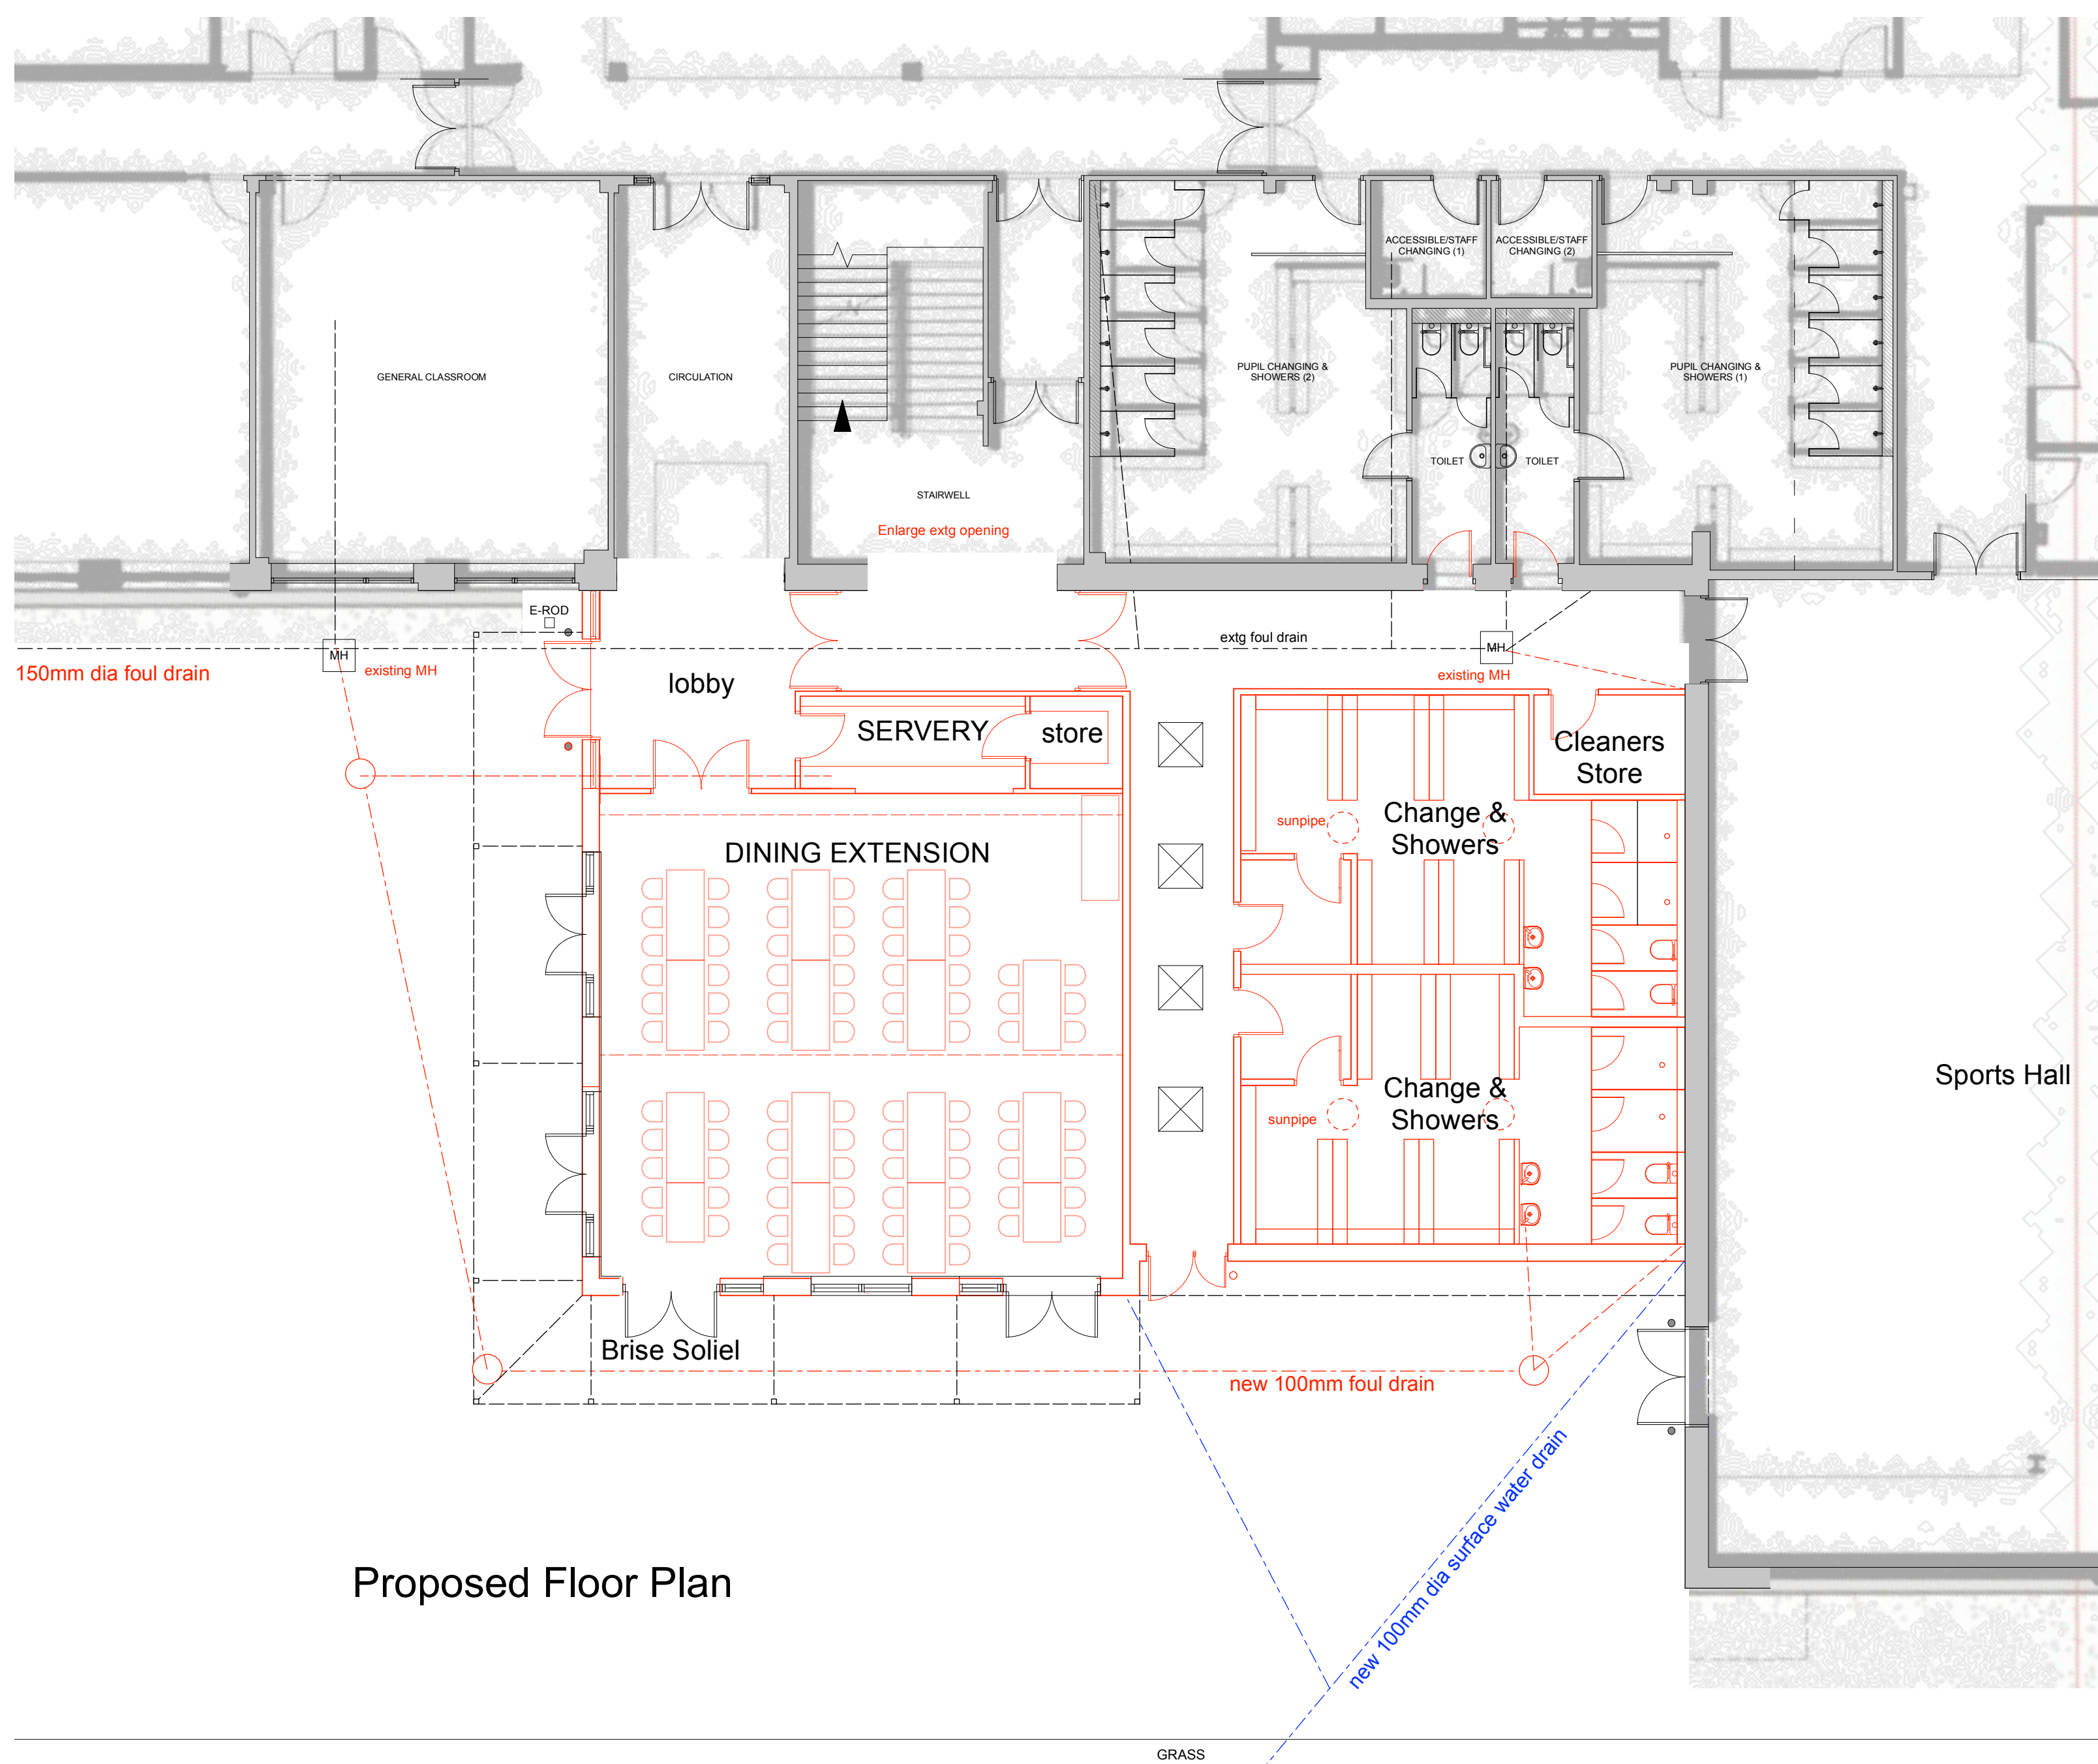

Roof penetrations

vent

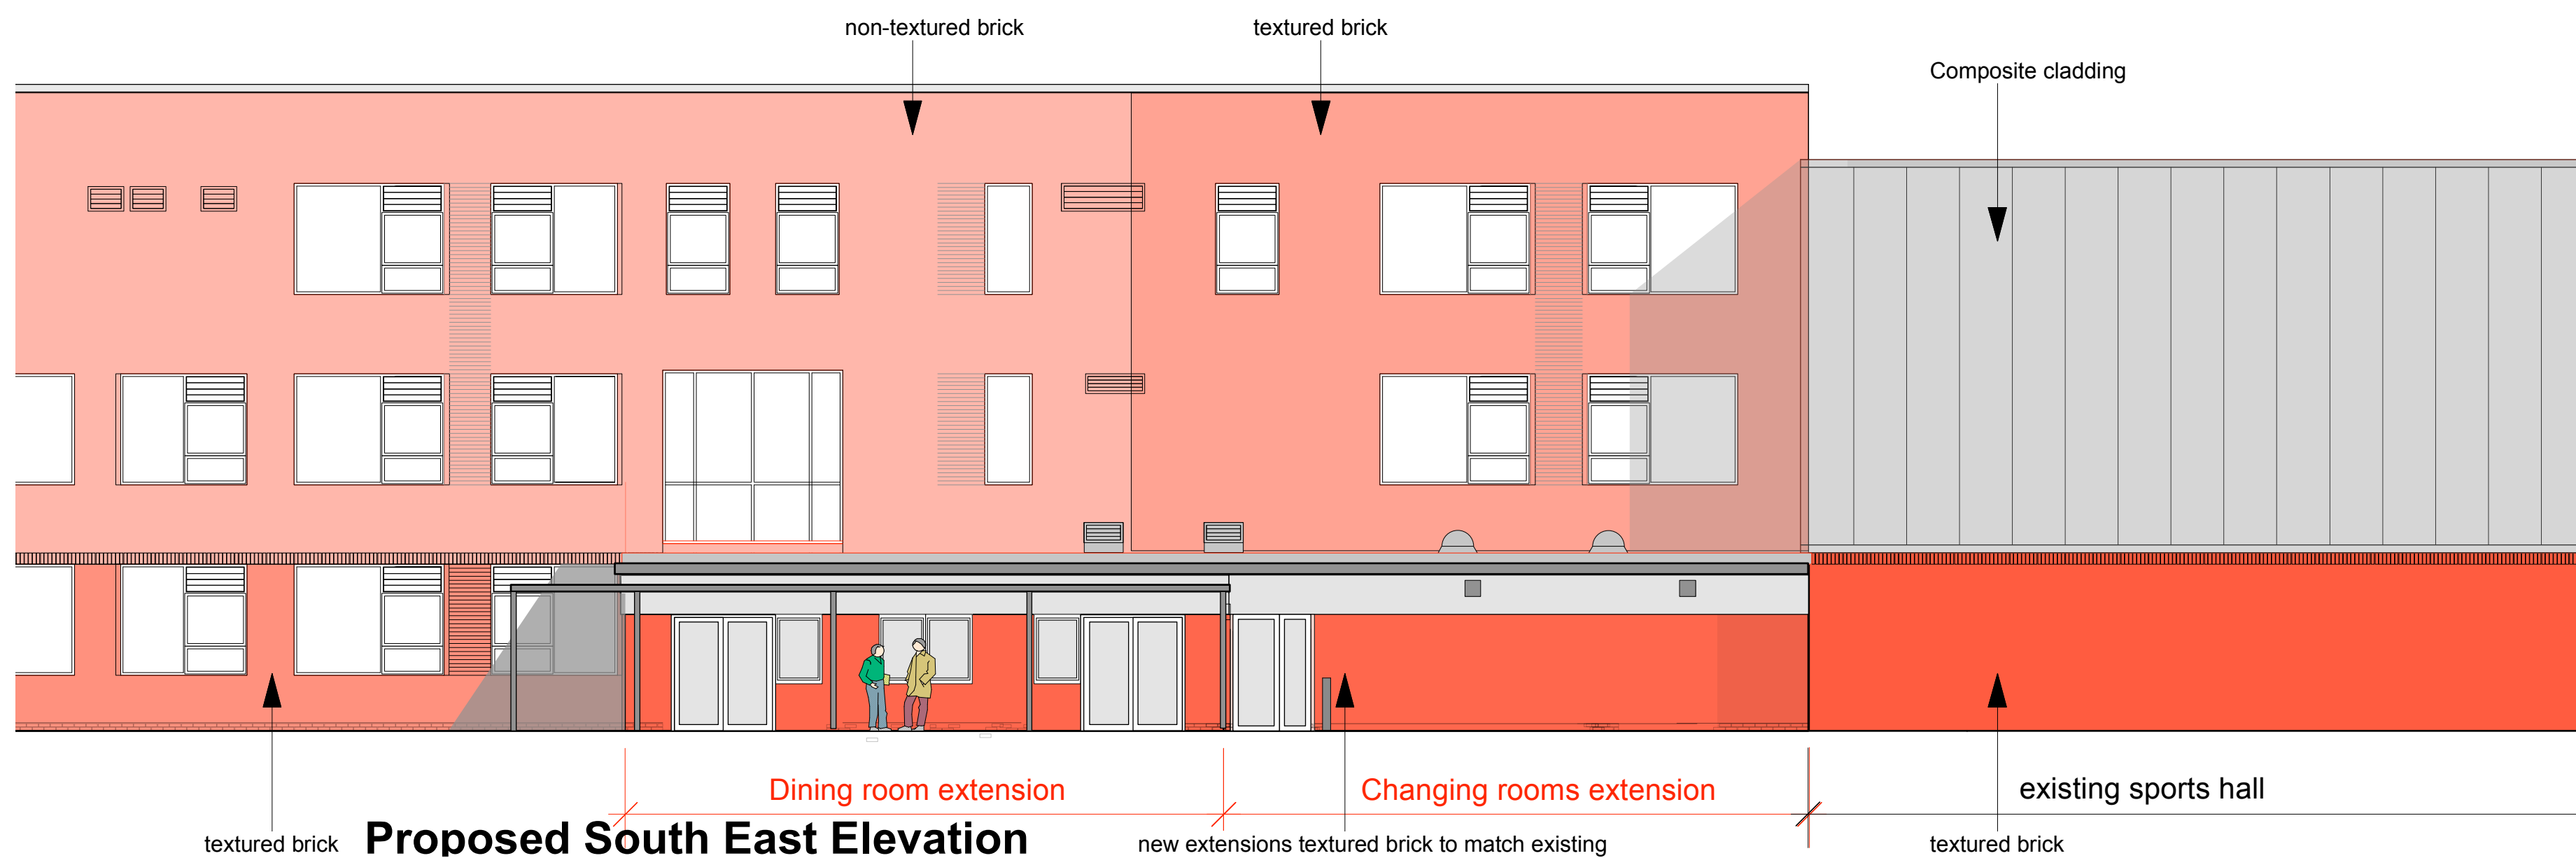

Rev:	Date:	Comments:	By:
Client:			
			
DAY CUMMINS LIMITED Architects & Surveyors Lakeland Business Park Cockermouth Cumbria CA13 0QT Tel: 01900 820700 Fax: 01900 820701 email: dc@day-cummins.co.uk www.day-cummins.co.uk			
Project:			
Whitehaven Academy Extension & Alteration			
Drawing Title:			
Proposed GF Plan & Elevations			
Drawn:	Checked:	Signed:	
ET/MD	-		
Scale:	Date:	Paper Size:	
1:100	02/01/24	A1	
ALL DIMENSIONS TO BE CHECKED ON SITE FIGURED DIMENSIONS TO BE TAKEN IN PREFERENCE TO SCALED DIMENSIONS THIS DRAWING IS COPYRIGHT			
Project No:	Drawing No:		I Rev:
-	04		C