



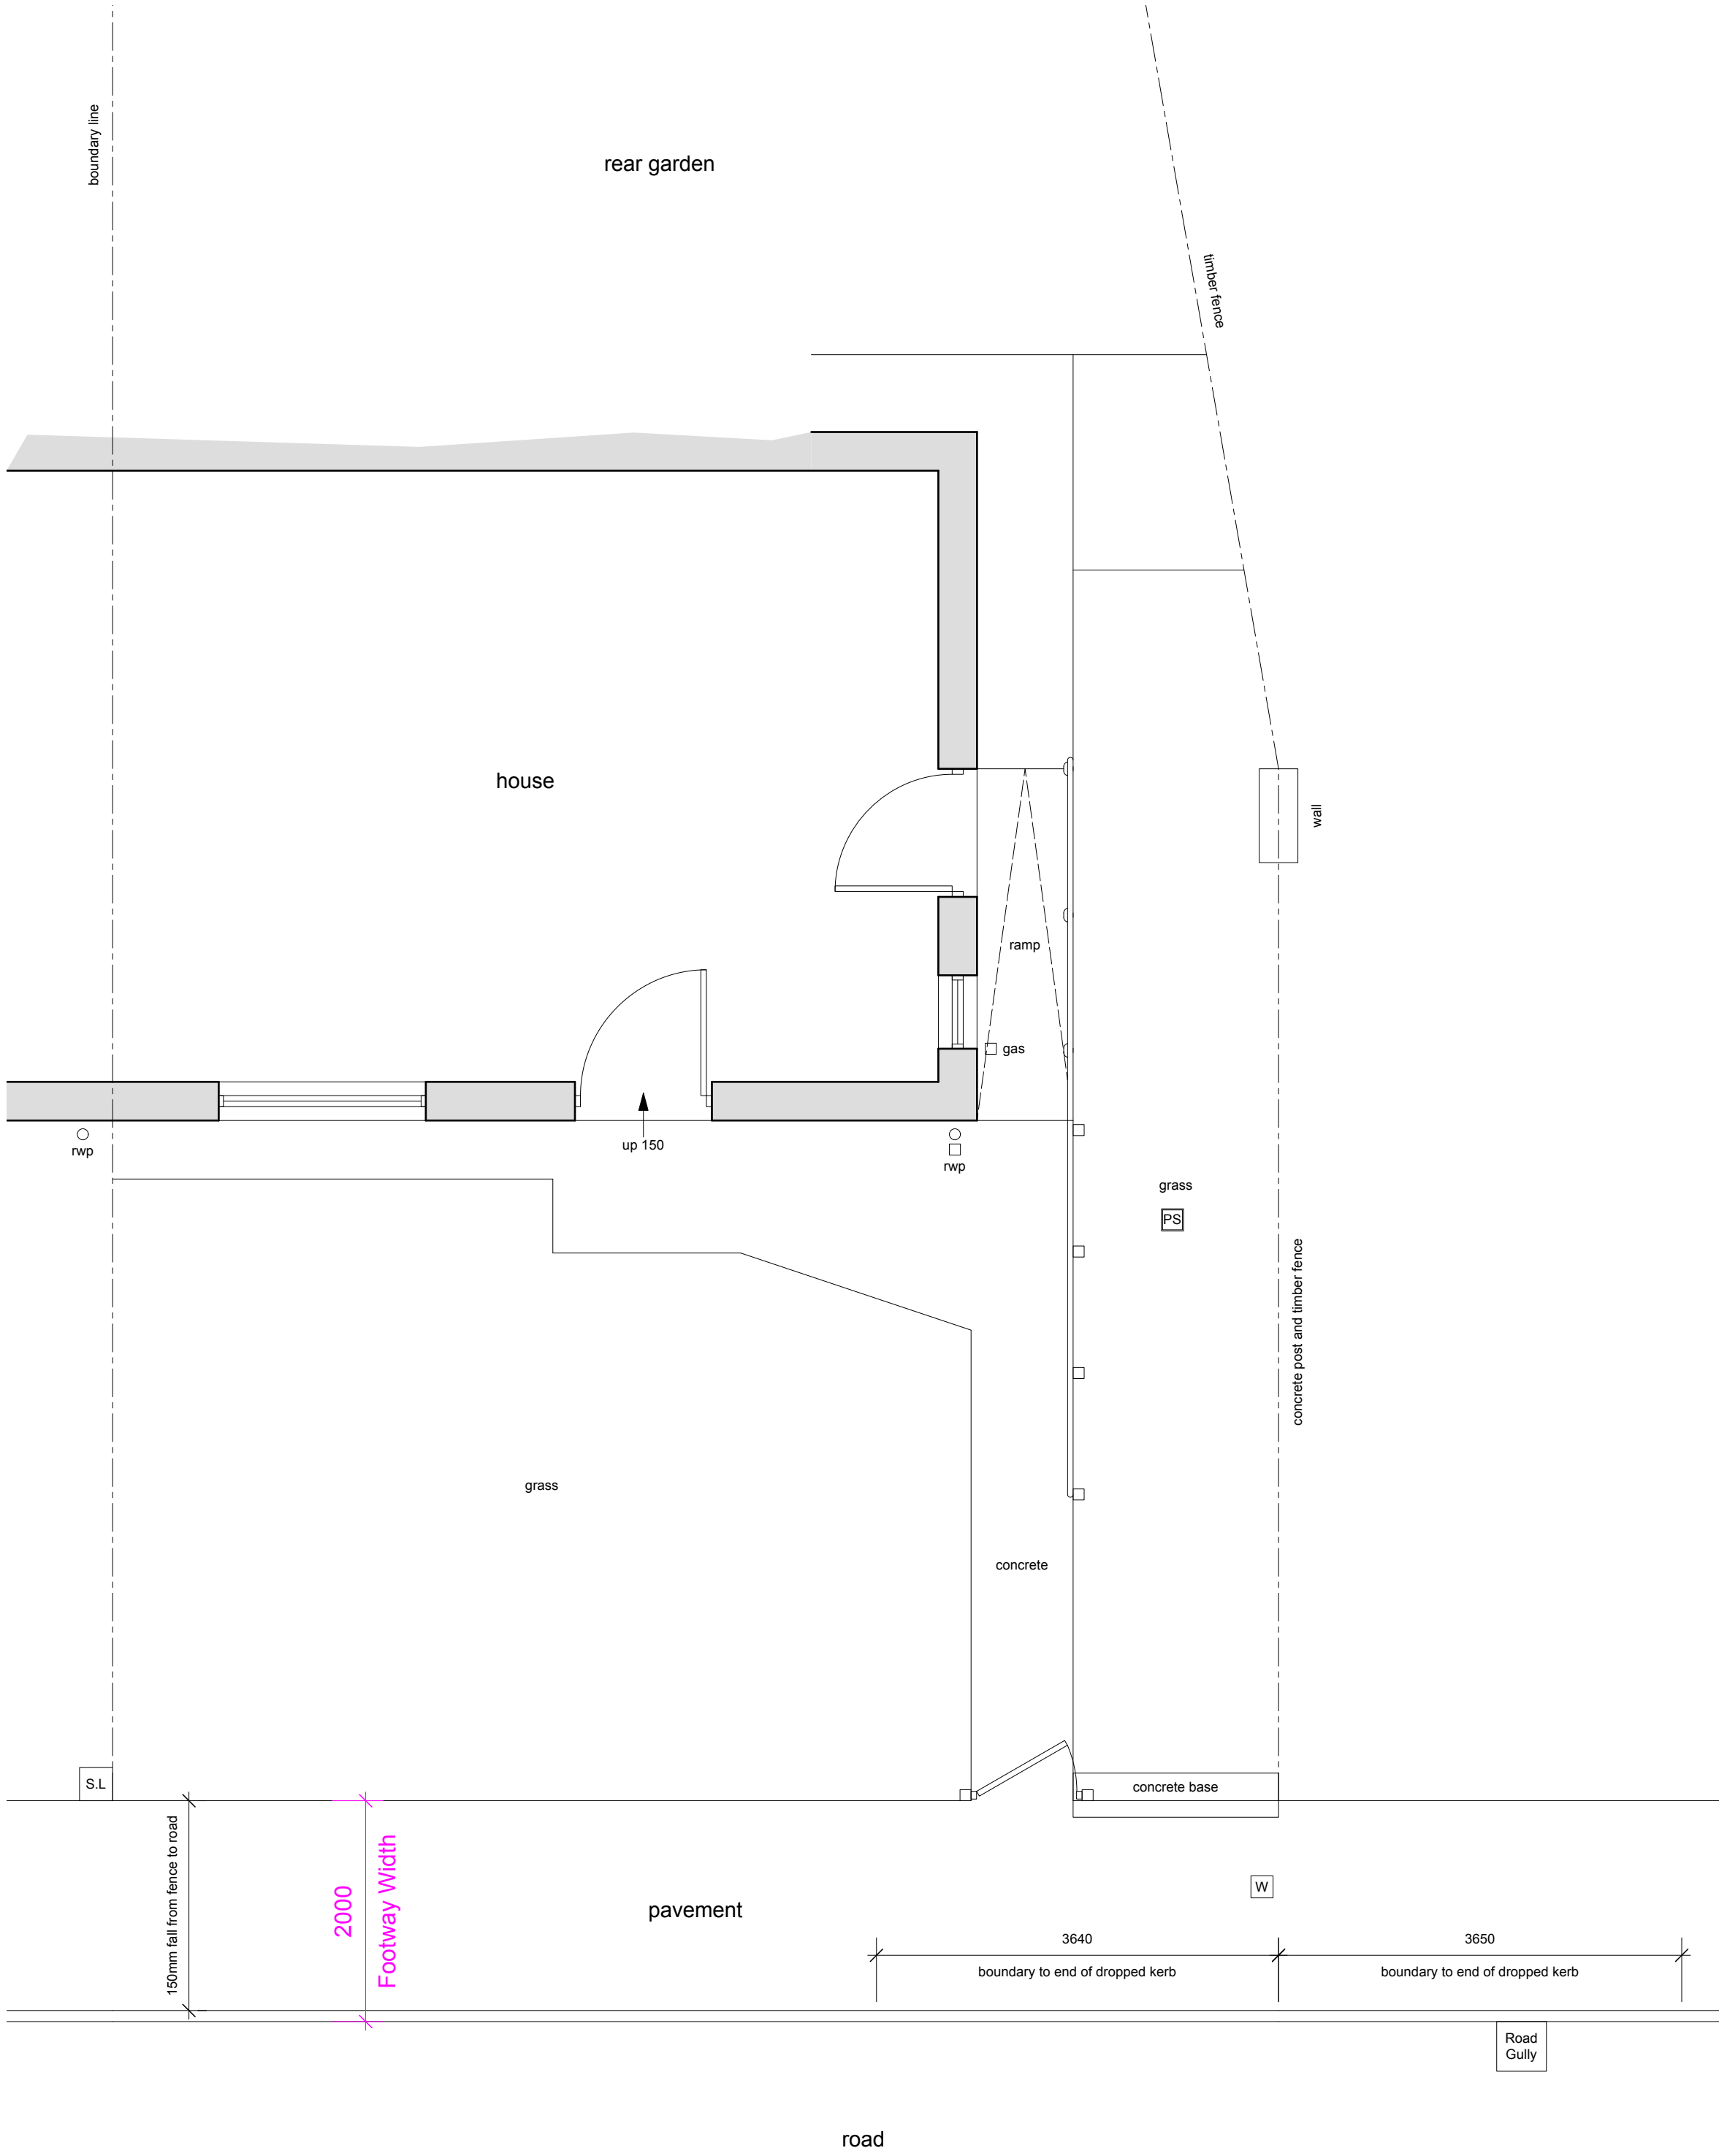


As Existing Plan

1:50

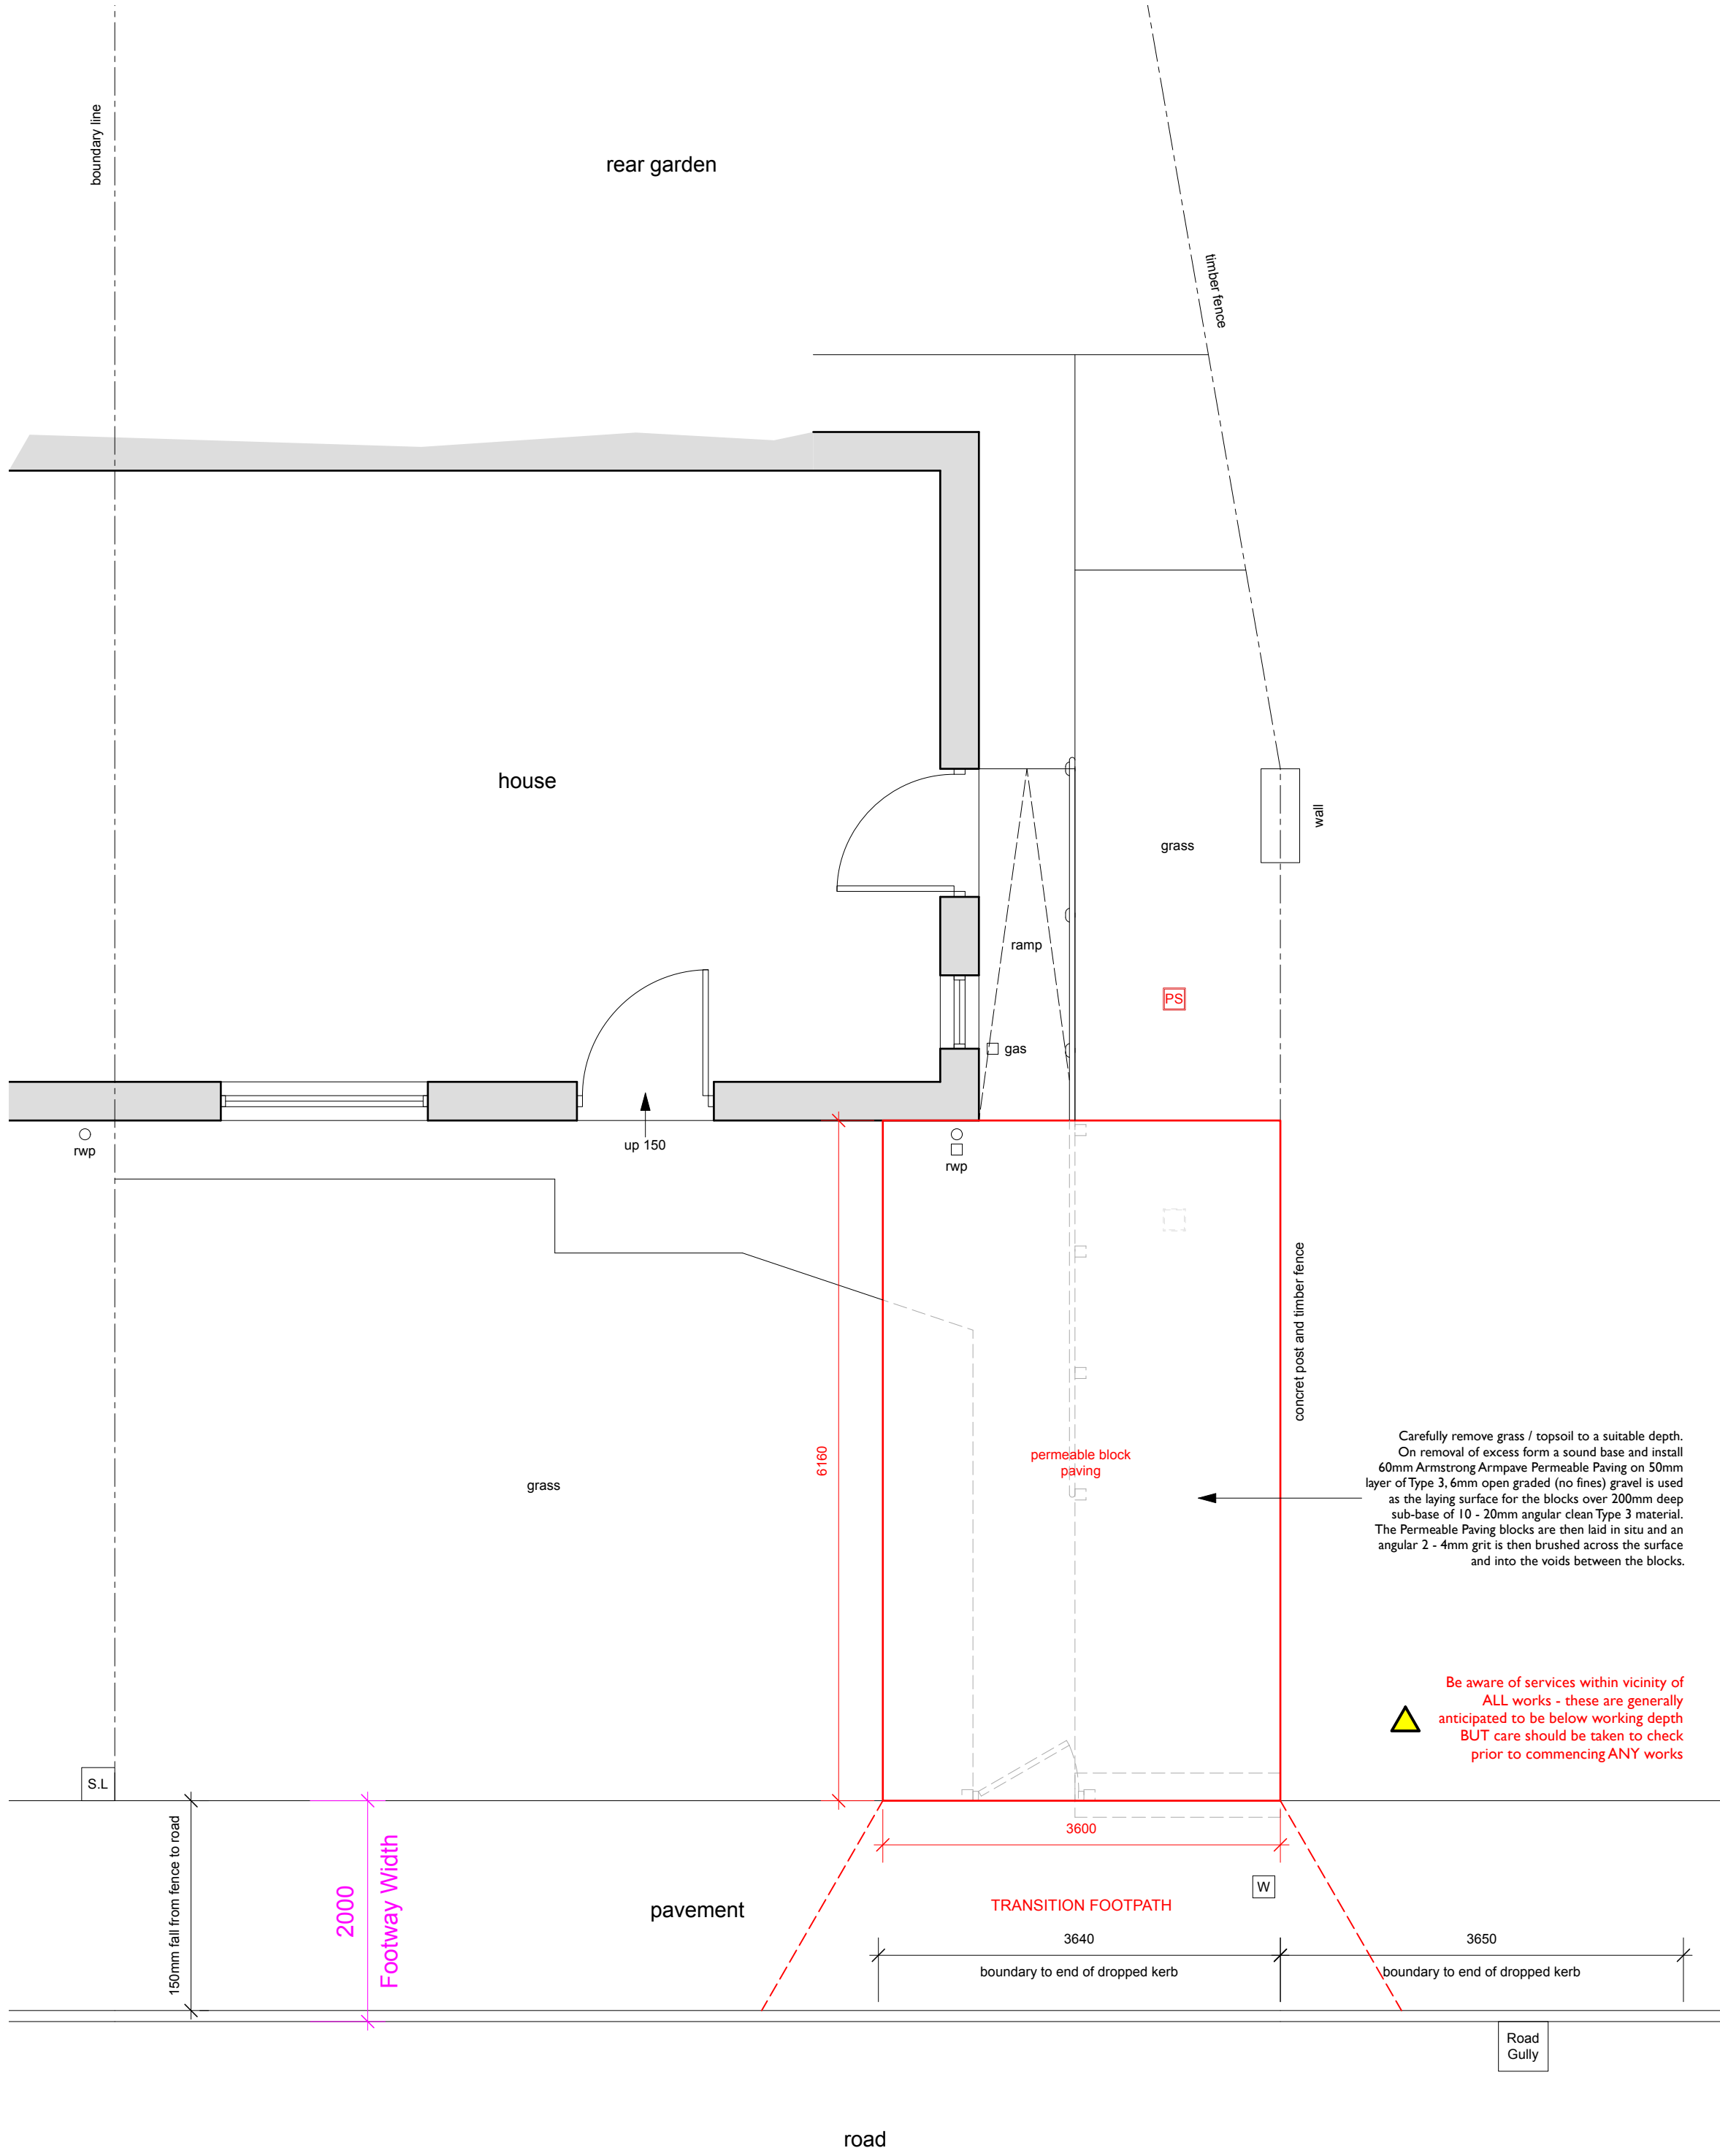


As Proposed Plan

1:50

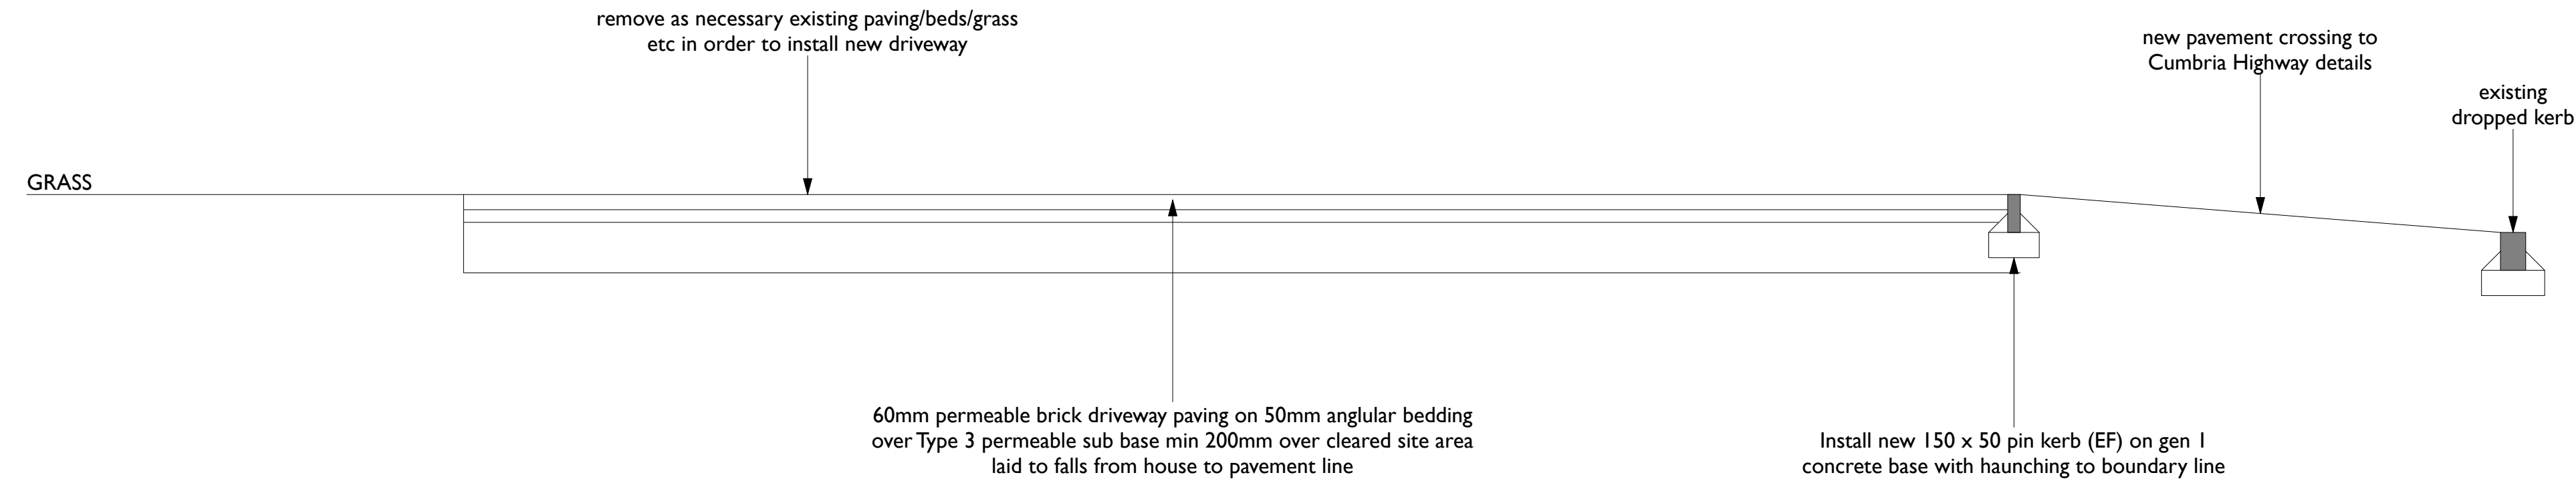


As Proposed Section

1:20

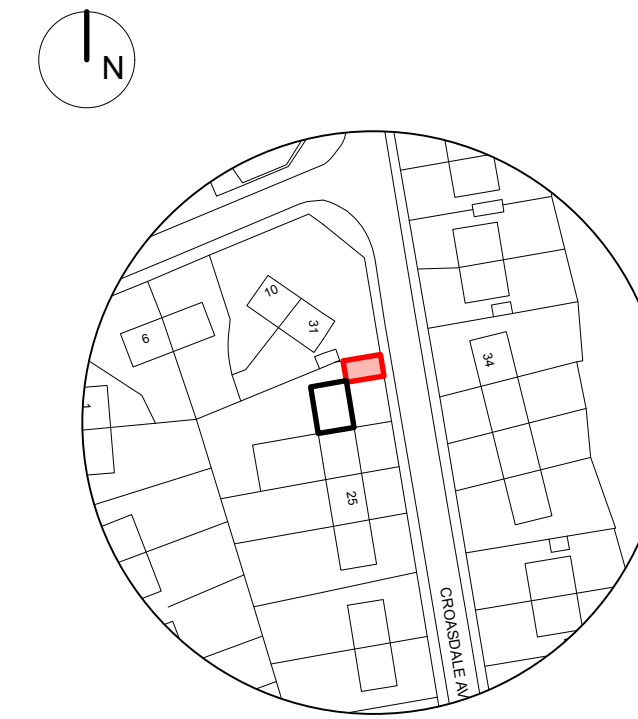

Location Plan
Scale 1:1250

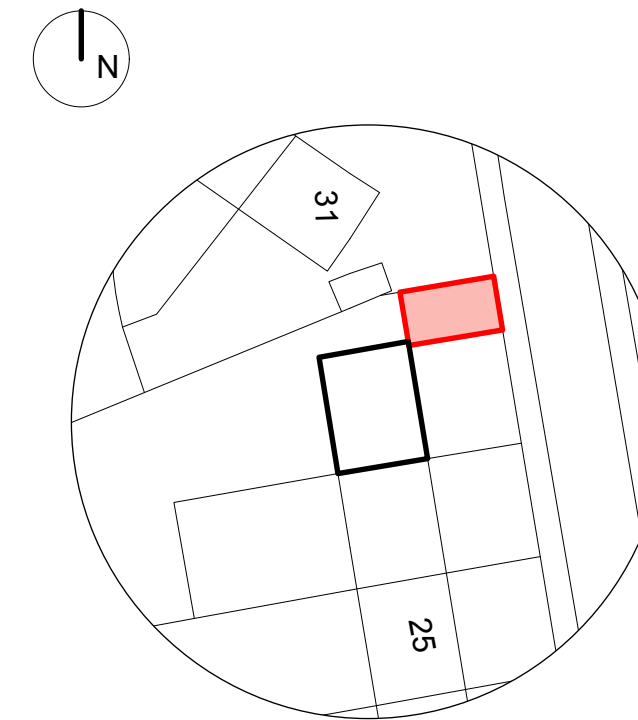

Block Plan
Scale 1:500

Summary Notes

Remove existing surface finishes including the grass, existing concrete base and area of fence effected

Remove existing handrail and posts in order to make room for the proposed driveway

Relocate pump sump (PS) and provide new manhole cover

New permeable block paving, 3600mm x 6160mm to cover area indicated on proposed plan

Make good of front garden area

Note: Existing dropped kerbs in place, application required to adjust footpath to form driveway

NOTE:
All dimensions to be checked on site.
All dimensions in millimetres unless stated otherwise.

P2	28/07/26	Planning Re-Issue to confirm footpath width	KFW
P1	02/07/26	Planning Issue	KFW
D1	20/05/26	Draft Issue	KFW
Rev:	Date:	Comments:	By:

Client:



DAY CUMMINS LIMITED

Architects & Surveyors
Lakeland Business Park
Cockermouth Cumbria CA13 0QT
Tel: 01900 820700
Fax: 01900 820701
email: dc@day-cummins.co.uk
www.day-cummins.co.uk

Project:
29 Croasdale Avenue, Whitehaven, CA28 9SN

Drawing Title:
As Existing and Proposed Plans and Section

Drawn:	Checked:	Signed:
KFW	MDL	
Scale:	Date:	Paper Size:
1:1250, 1:500, 1:50	02/07/26	A1

ALL DIMENSIONS TO BE CHECKED ON SITE
FIGURED DIMENSIONS TO BE TAKEN IN PREFERENCE TO SCALED DIMENSIONS
THIS DRAWING IS COPYRIGHT
© CROWN COPYRIGHT. OS LICENCE - AC000085454

Project No:	Drawing No:	Rev:
6170/13	01	P1

